



DEPARTMENT OF PLANNING

STATEMENT OF FINANCIAL INTEREST

Case Number: **TMP-48473** APN: 125-17-101-001

Name of Property Owner: Tighi Family LP

Name of Applicant: DR Horton, Inc.

Name of Representative: Slater Hanifan Group

To the best of your knowledge, does the Mayor or any member of the City Council or Planning Commission have any financial interest in this or any other property with the property owner, applicant, the property owner or applicant's general or limited partners, or an officer of their corporation or limited liability company?

☐ Yes

☒ No

If yes, please indicate the member of the City Council or Planning Commission who is involved and list the name(s) of the person or persons with whom the City Official holds an interest. Also list the Assessor's Parcel Number if the property in which the interest is held is different from the case parcel.

City Official: _____

Partner(s): _____

APN: _____


Signature of Property Owner: _____

Print Name: James M. Tighi

Subscribed and sworn before me

This 11th day of February, 2013

Notary Public in and for said County and State

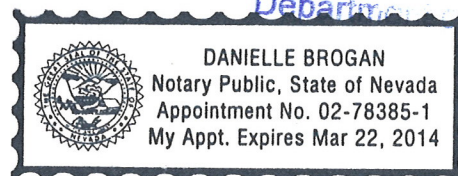



DEPARTMENT OF PLANNING

APPLICATION / PETITION FORM

Application/Petition For: Tentative Map
Project Address (Location) Oso Blanca/Grand Teton
Project Name Oso Blanca/Grand Teton Proposed Use _____
Assessor's Parcel #(s) 125-17-101-001 Ward # _____
General Plan: existing EC-TC proposed MLT Zoning: existing _____ proposed _____
Commercial Square Footage NA Floor Area Ratio NA
Gross Acres 36.36 Lots/Units 253 Density _____
Additional Information _____

PROPERTY OWNER Tighi Family LP Contact Gregory S. Morris
Address 2676 Red Arrow DRIVE Phone: _____ Fax: _____
City LAS Vegas State NV Zip 89135
E-mail Address _____

APPLICANT DR Horton, Inc. Contact _____
Address 330 Carousel Parkway Phone: (702) 635-3650 Fax: _____
City Henderson State Nevada Zip 89014
E-mail Address _____

REPRESENTATIVE Slater Hanifan Group Contact Chelsea Peltier
Address 5740 S. Arville St. # 216 Phone: (702) 284-5300 Fax: (702) 284-5399
City Las Vegas State Nevada Zip 89118
E-mail Address cpeltier@shg-inc.com

Property Owner Signature* [Signature]


* An authorized agent may sign in lieu of the property owner for Final Maps, Tentative Maps, and Parcel Maps.

Print Name James Tighi

Subscribed and sworn before me

This 11th day of February, 20 13

Notary Public in and for said County and State

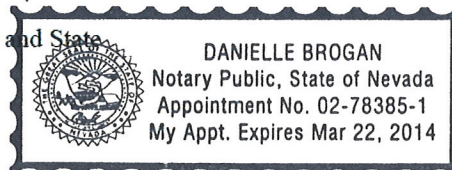

Revised 10/27/08



FOR DEPARTMENT USE ONLY

Case #	<u>TMP-48473</u>
Meeting Date:	<u>4/9/13</u>
Total Fee:	<u>750.-</u>
Date Received:*	<u>2/21/13</u>
Received By:	<u>[Signature]</u>


*The application will not be deemed complete until the submitted materials have been reviewed by the Department of Planning for consistency with applicable sections of the Zoning Ordinance.

f:\depot\Application Packet\Application Form.pdf

NO.	DESCRIPTION	DATE	BY	APP.

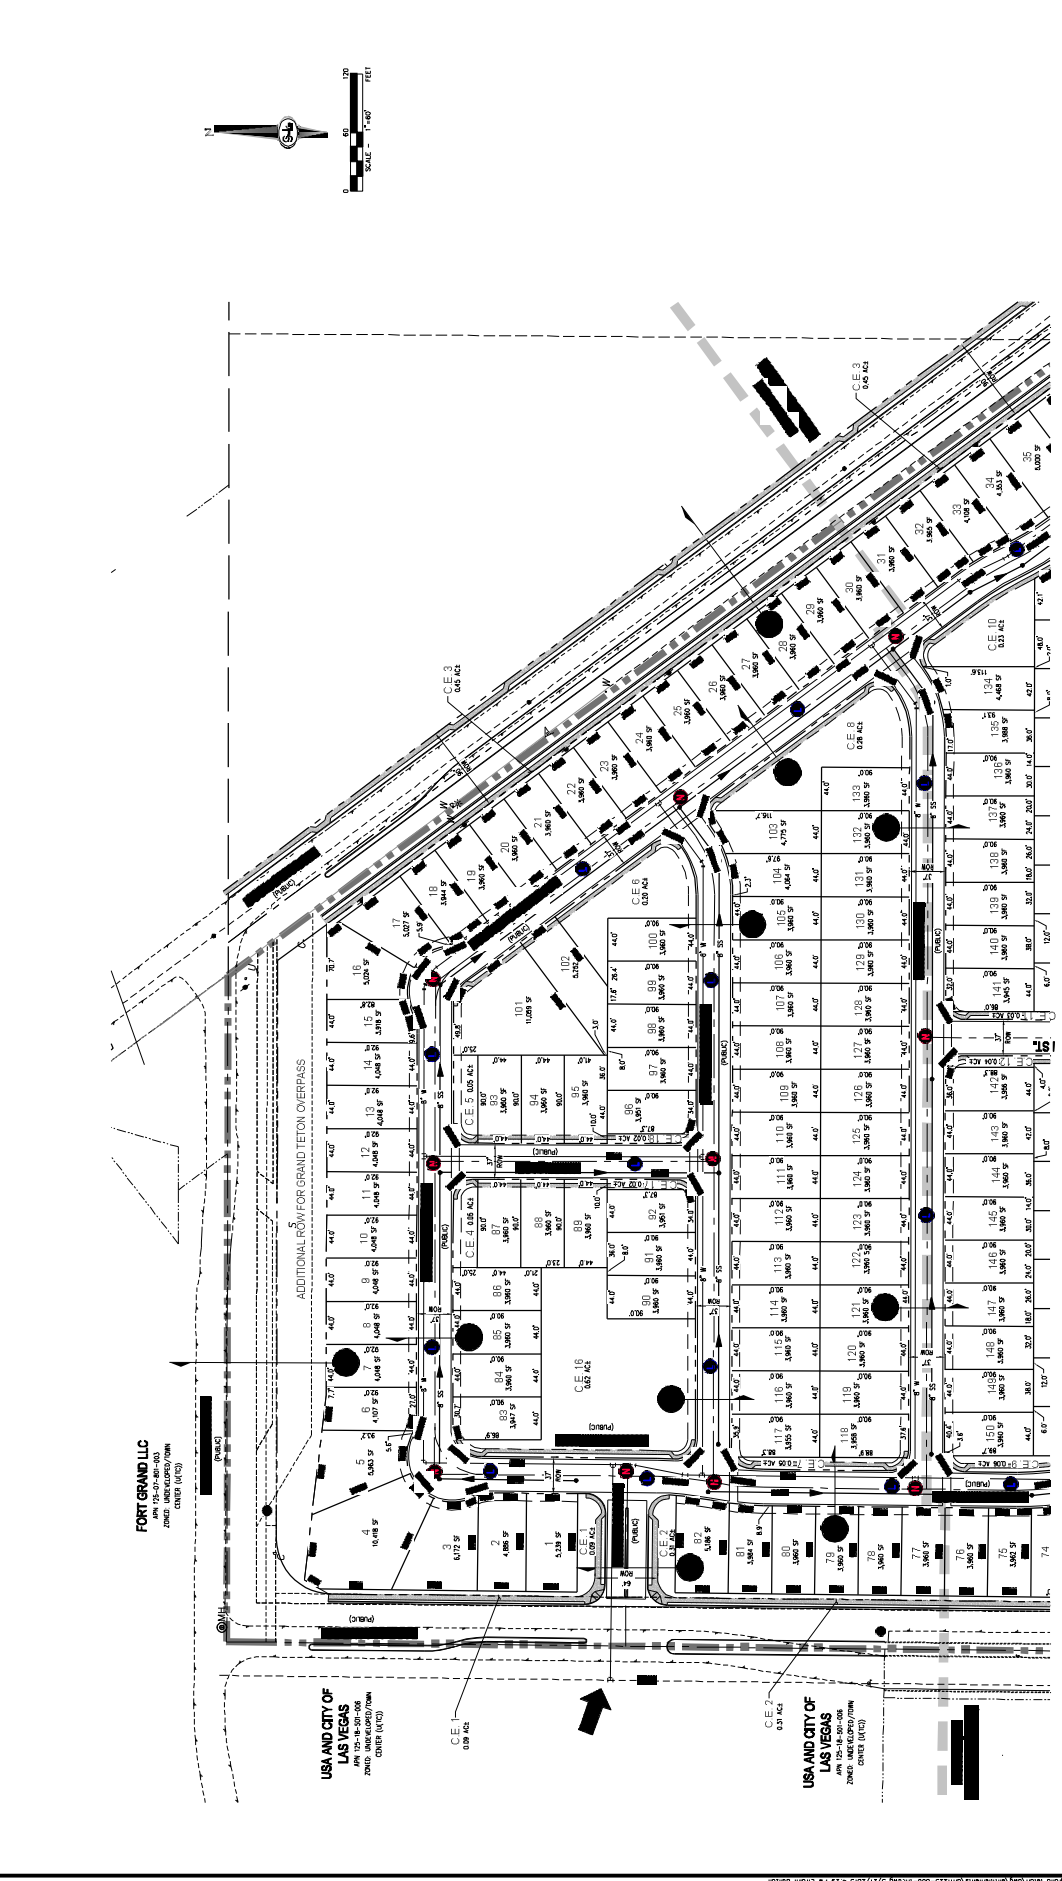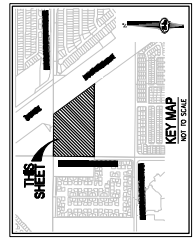


RECEIVED 03/21/13
TMP-48473 REVISED

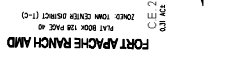


RECEIVED 03/21/13
TMP-48473 REVISED


NO.	DESCRIPTION	DATE	BY	APP

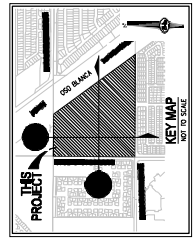

NORTH-SOUTH PROFILE

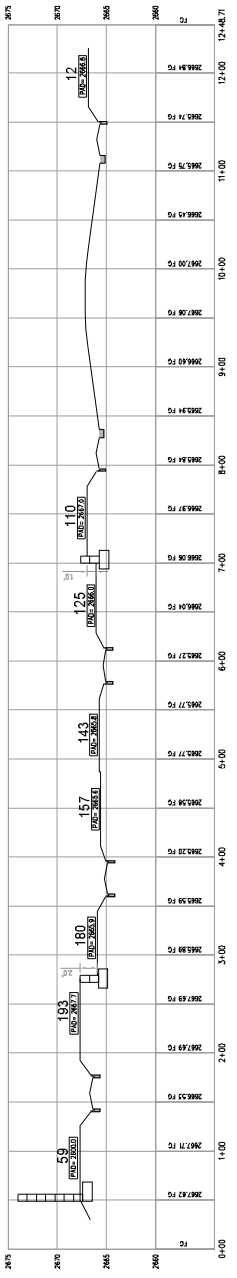

WEST-EAST PROFILE

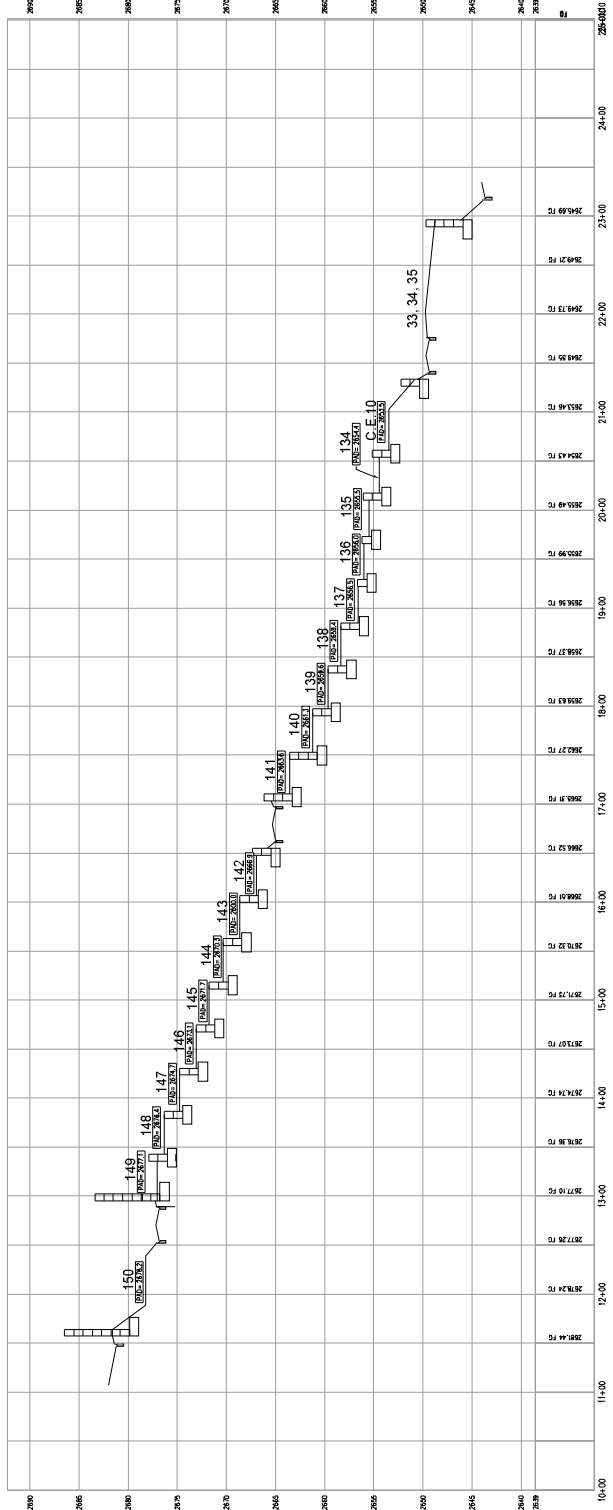

RECEIVED 03/21/13
TMP-48473 REVISED