


FREMONT & 7TH ST CONTAINER PARK

[illegible]

PROJECT 20 JUNE 2012 v6a


EXHIBIT 1

FREMONT & 7TH ST CONTAINER PARK

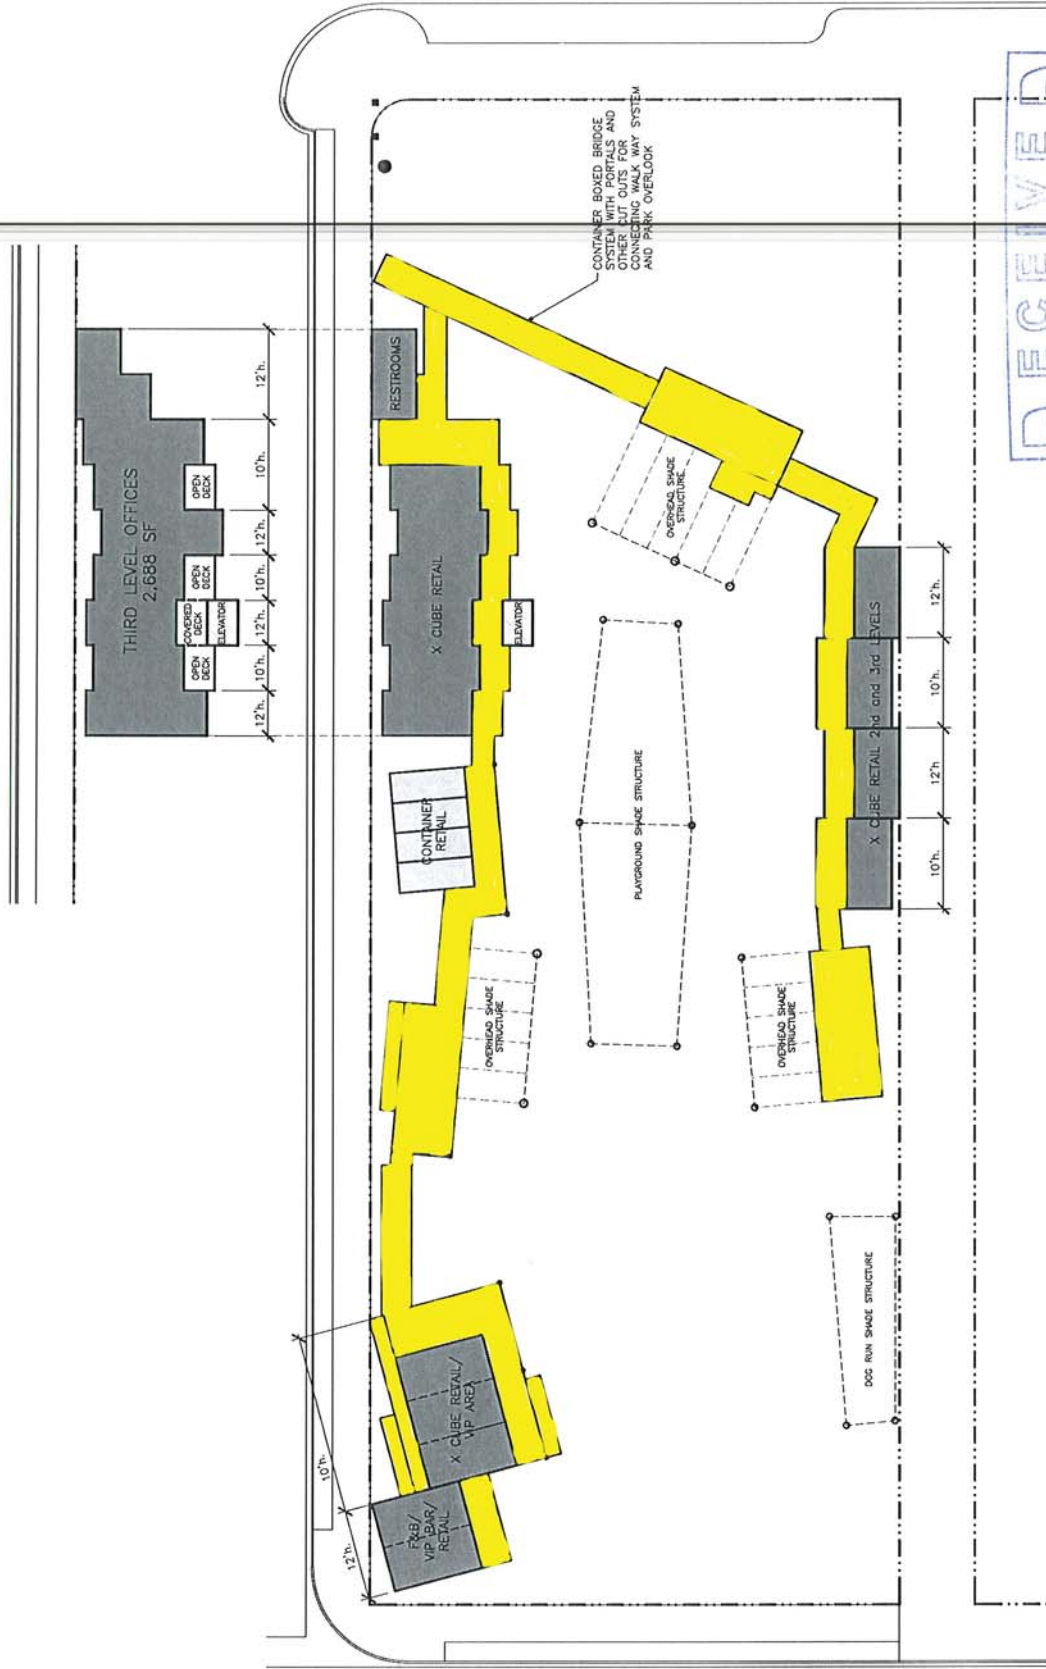

1 UPPER LEVEL PLAN
SCALE: 1/32"=1'-0"

PROJECT 20 JUNE 2012 v6a

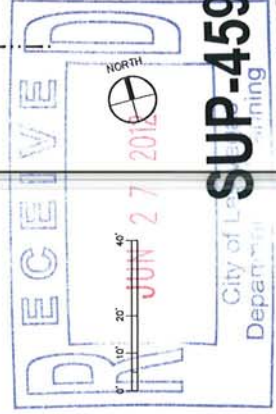

BRESLIN
BUILDERS