



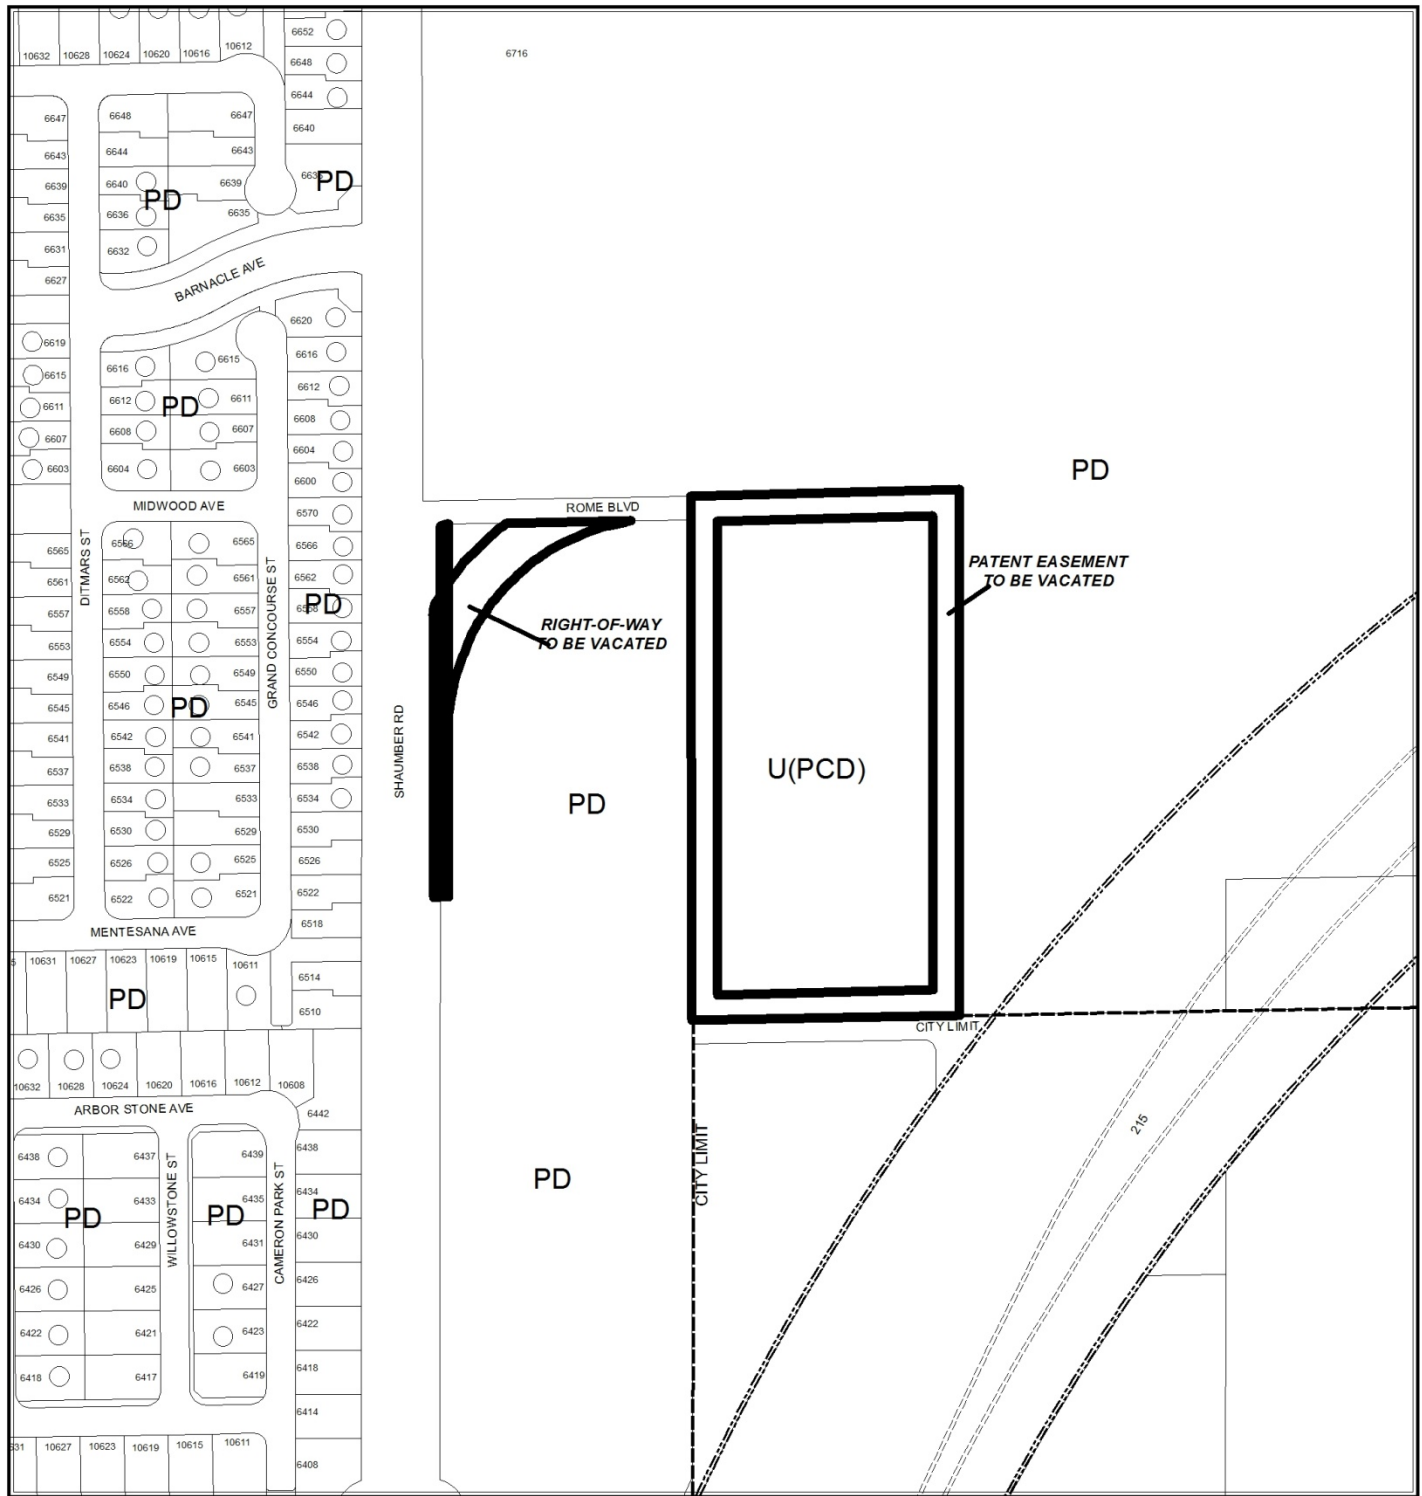

CASE: VAC-52434 (PRJ-51934)



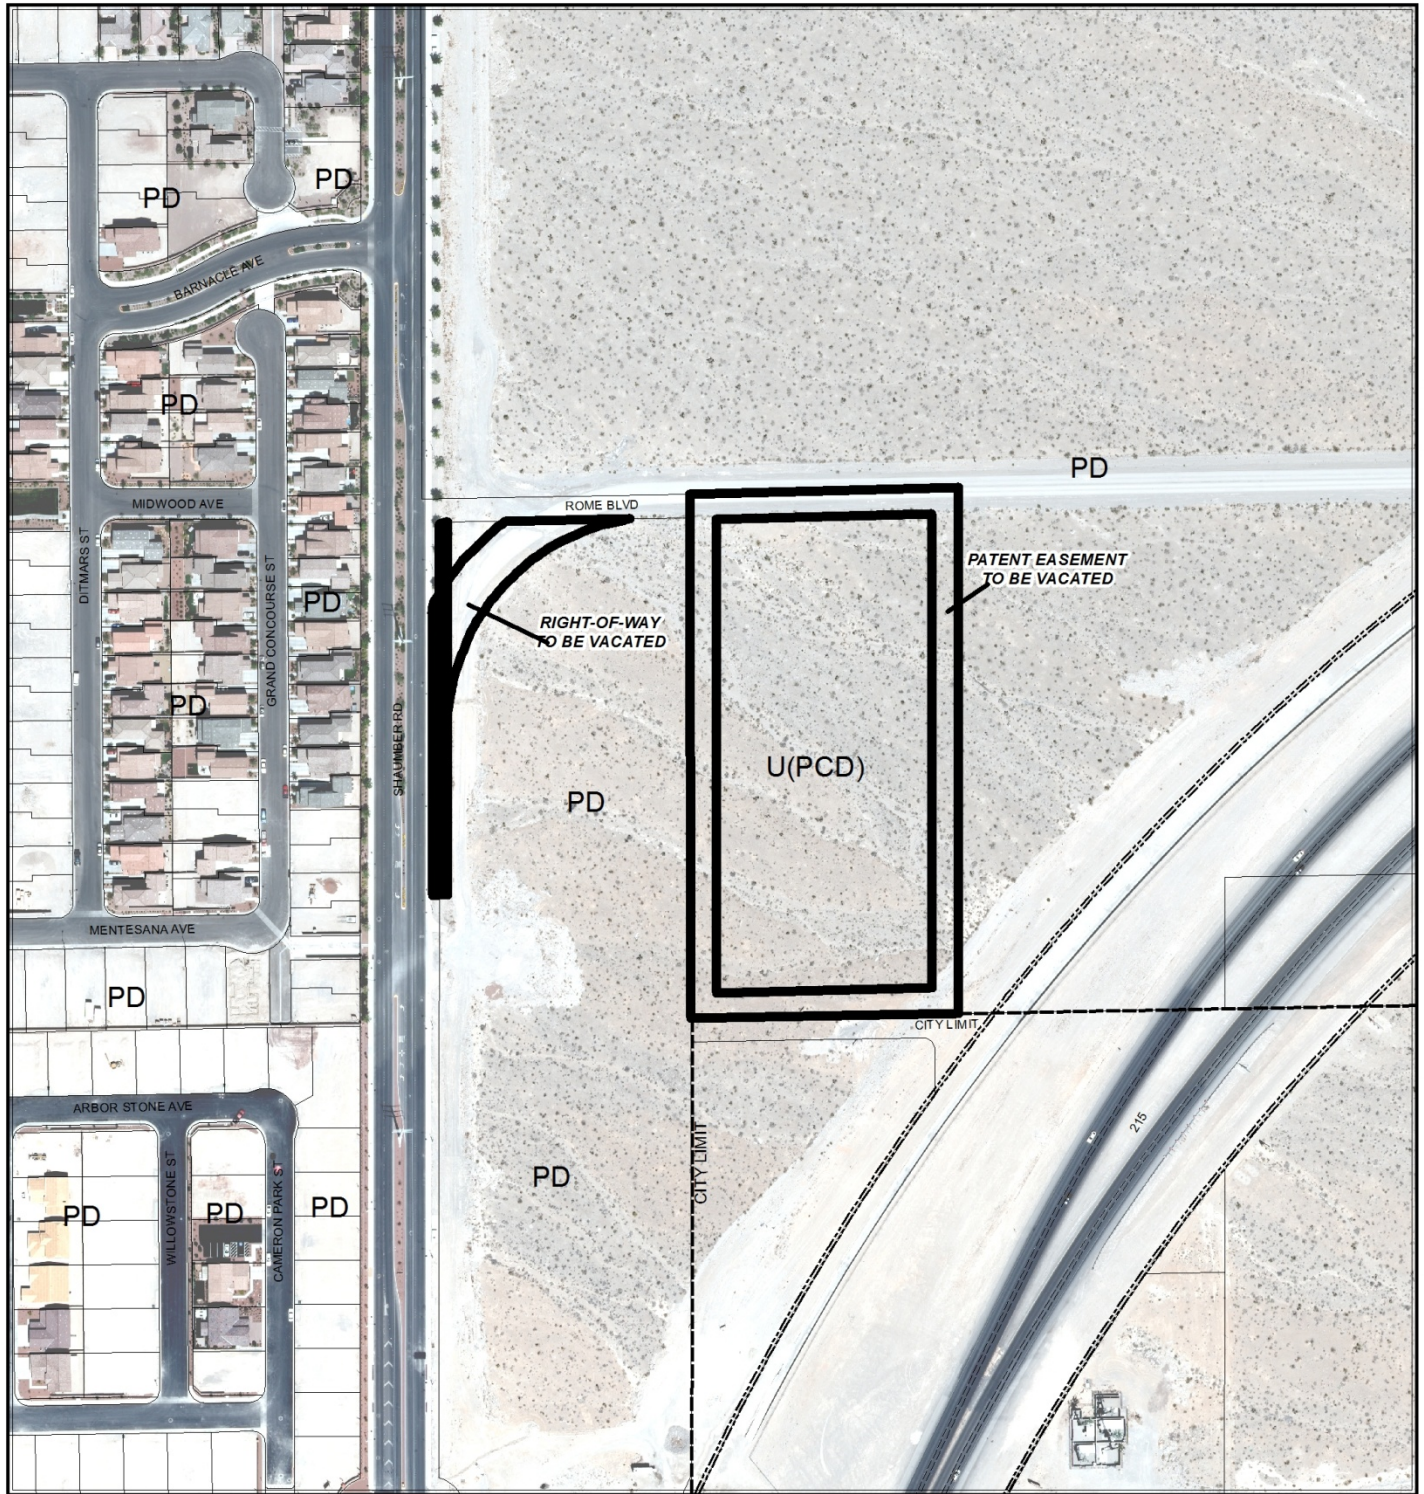

CASE: VAC-52434 (PRJ-51934)

