


VAR-51765, VAR-51766, & SDR-51764
 REVISED RECIEVED 06/02/14
 06/04/14 CC

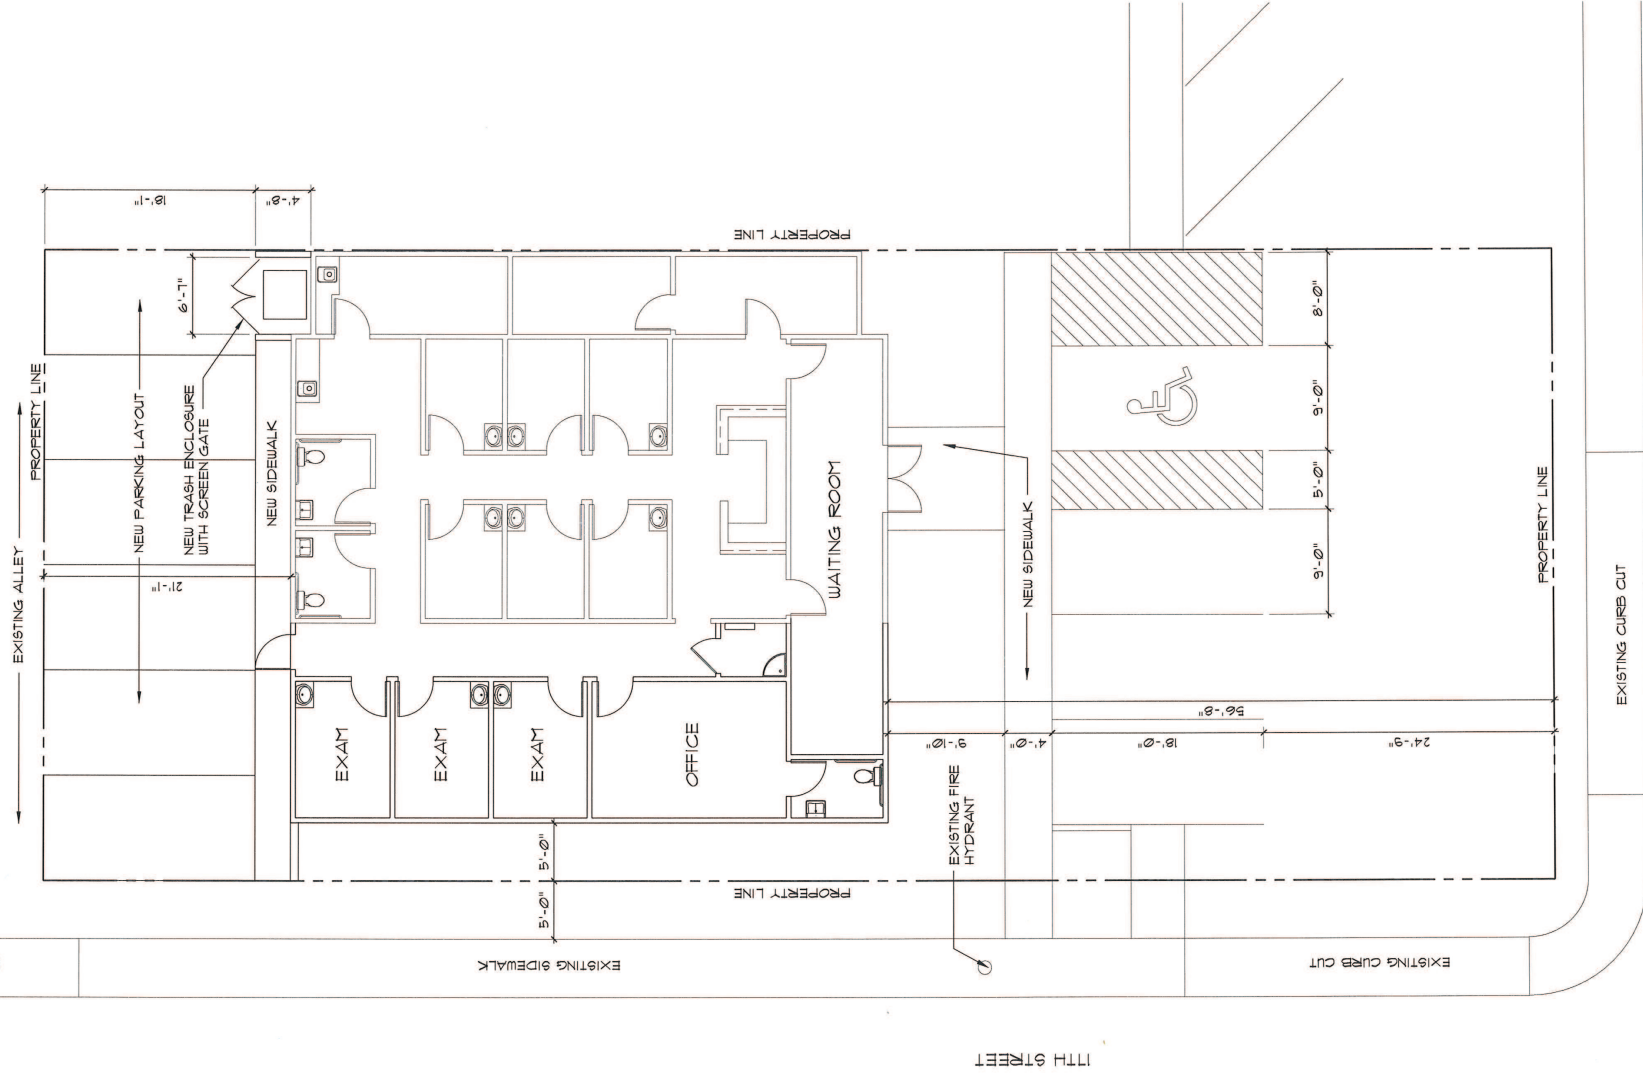

SITE PLAN

1/8"=1'-0"

RECEIVED
 MAY 22 2014