



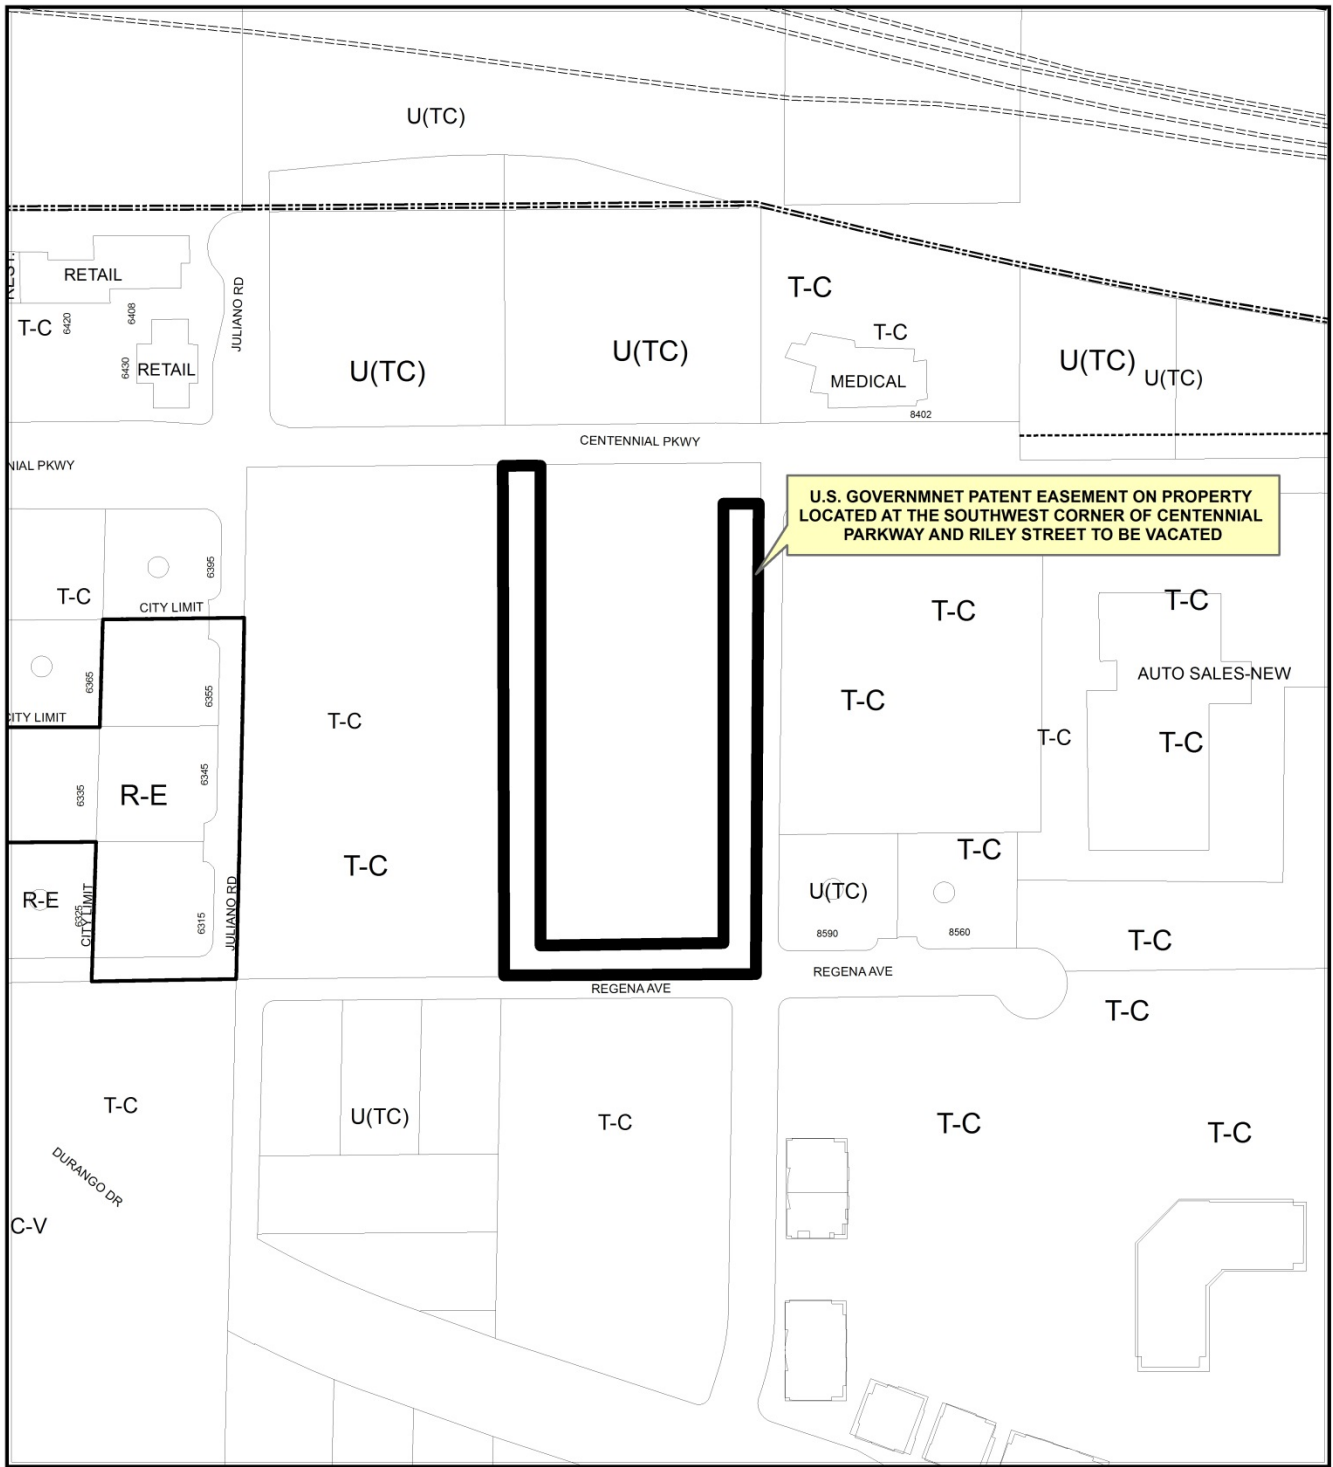

CASE: VAC-64265 (PRJ-63386)



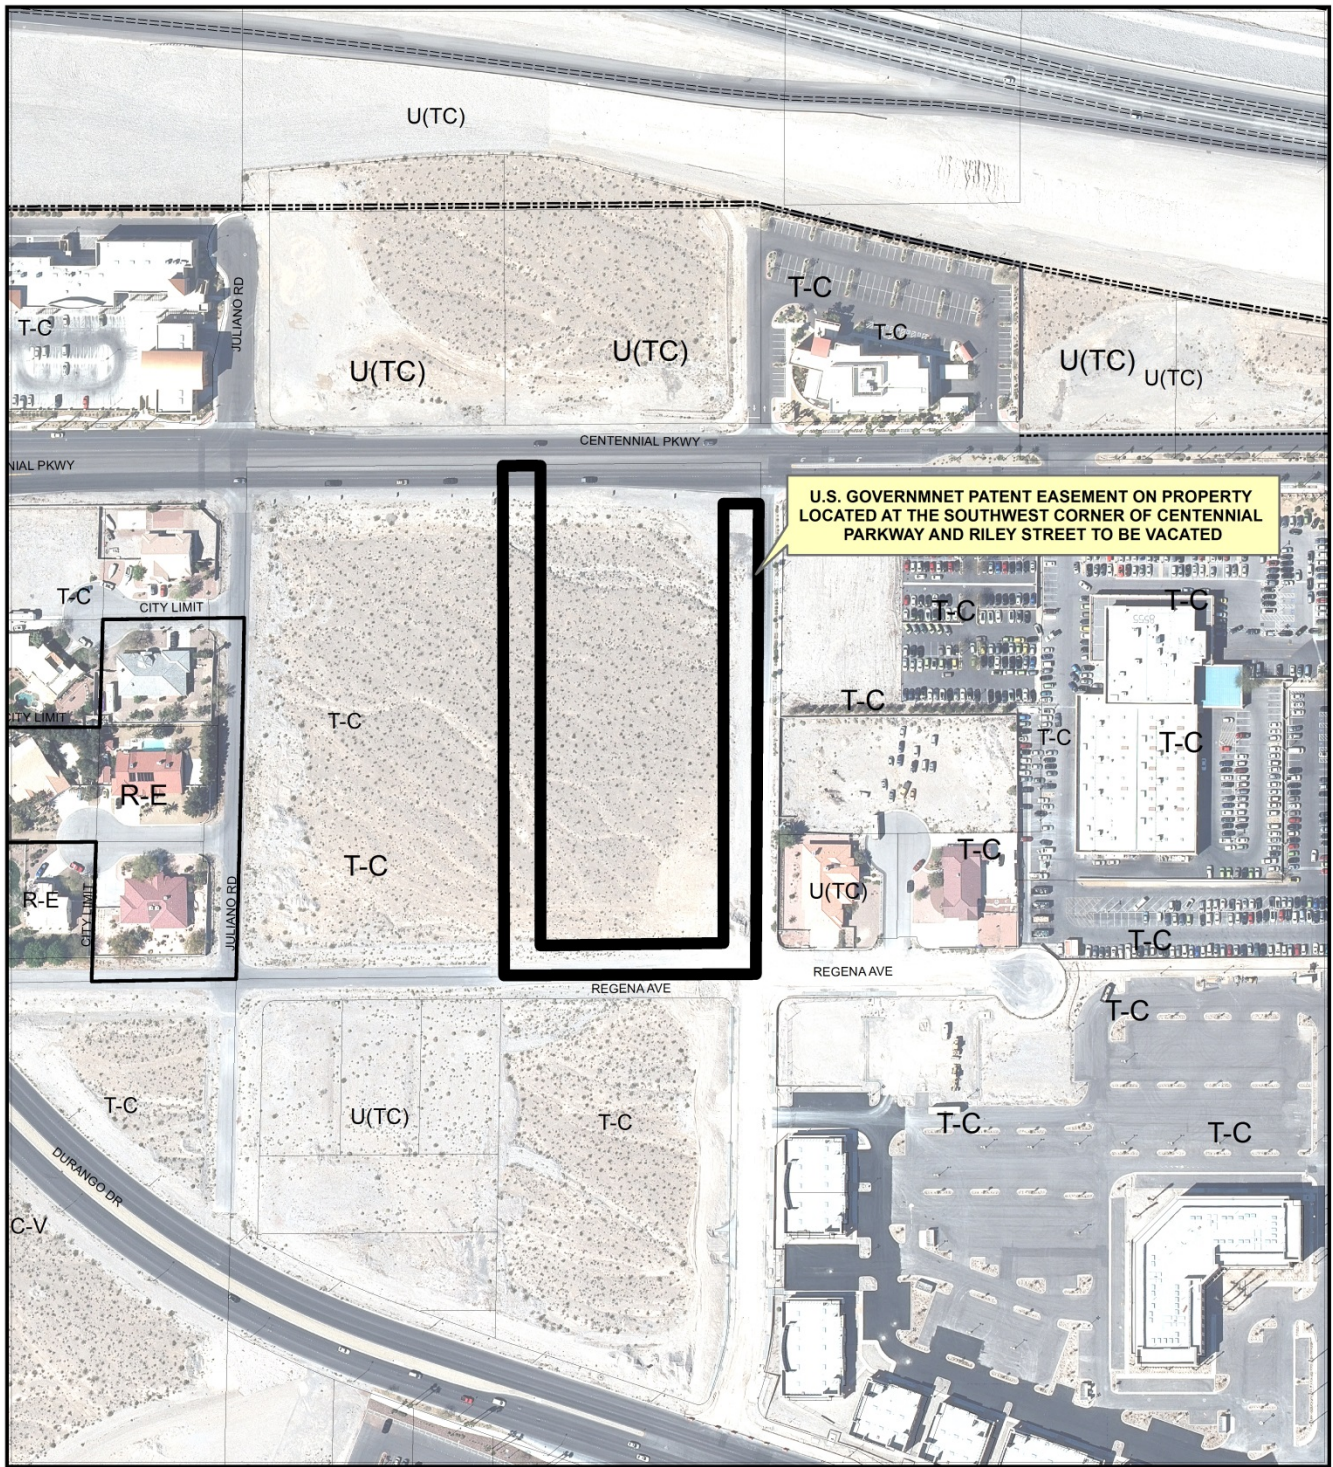

CASE: VAC-64265 (PRJ-63386)

