




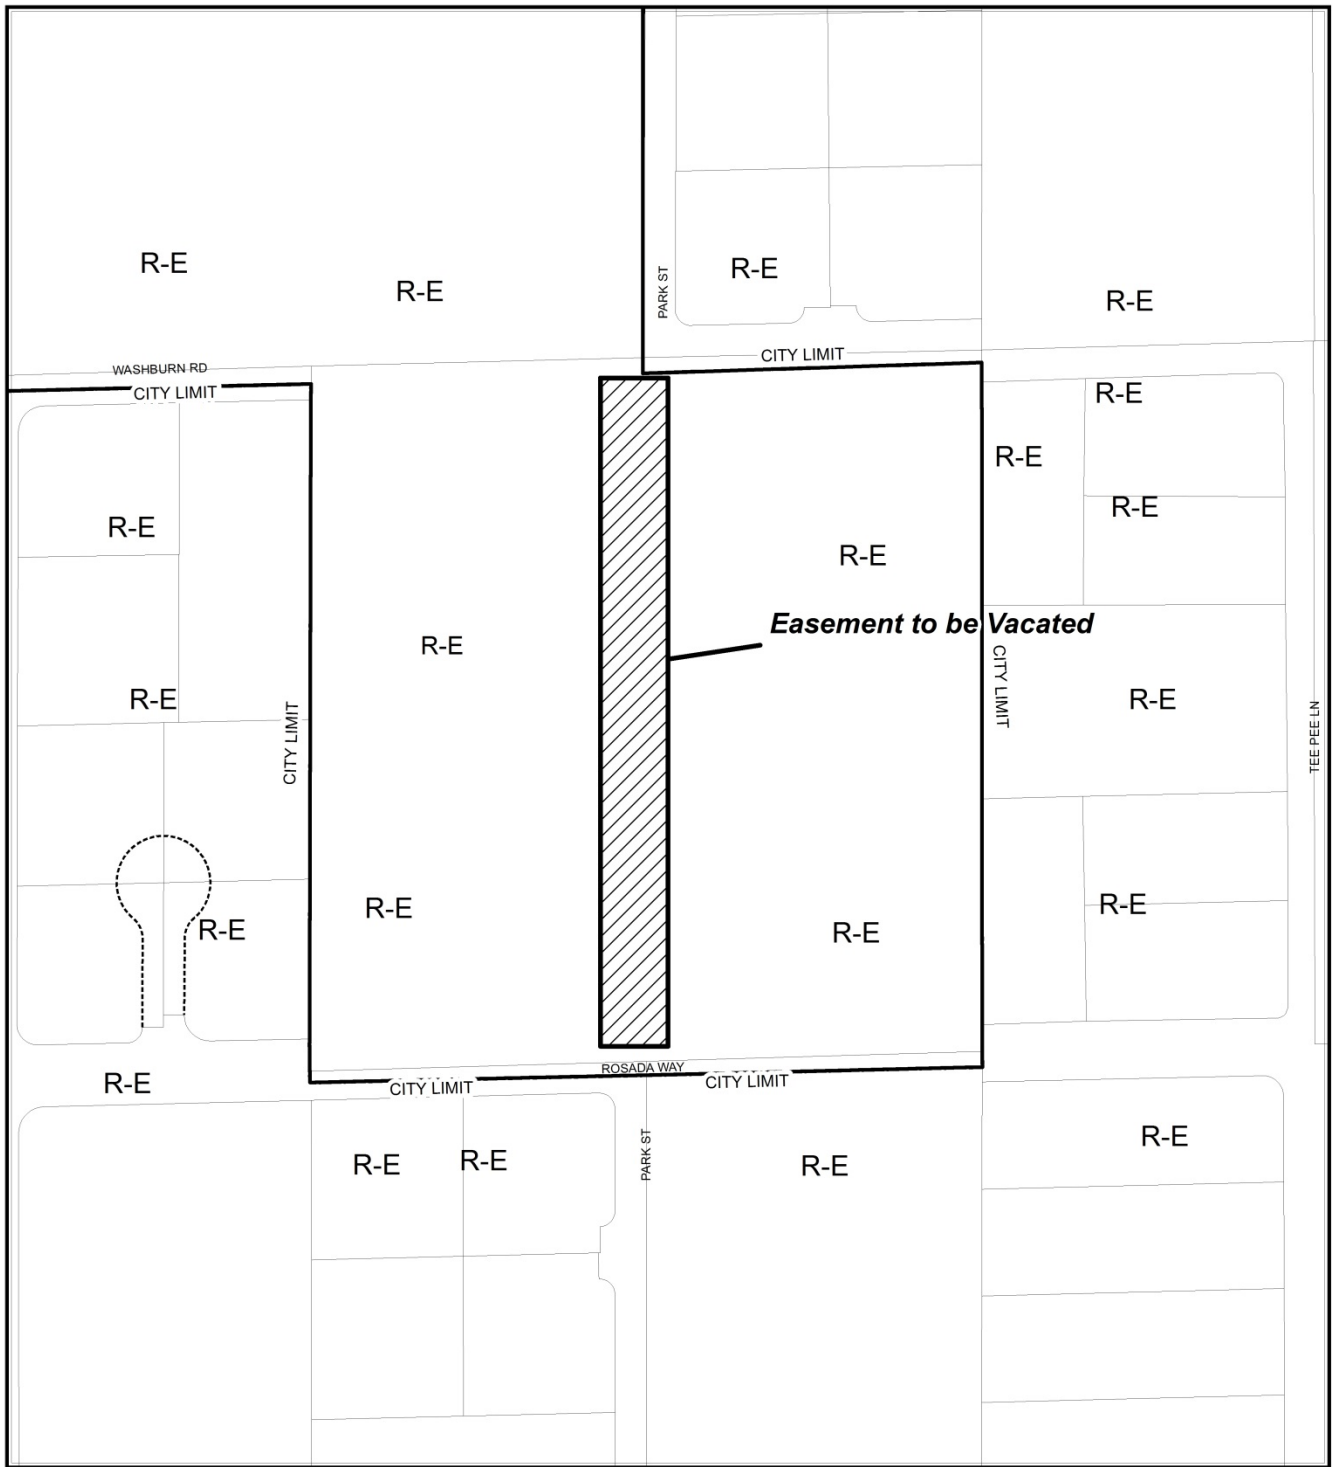

CASE: VAC-66114 (PRJ-63142)

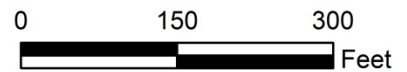

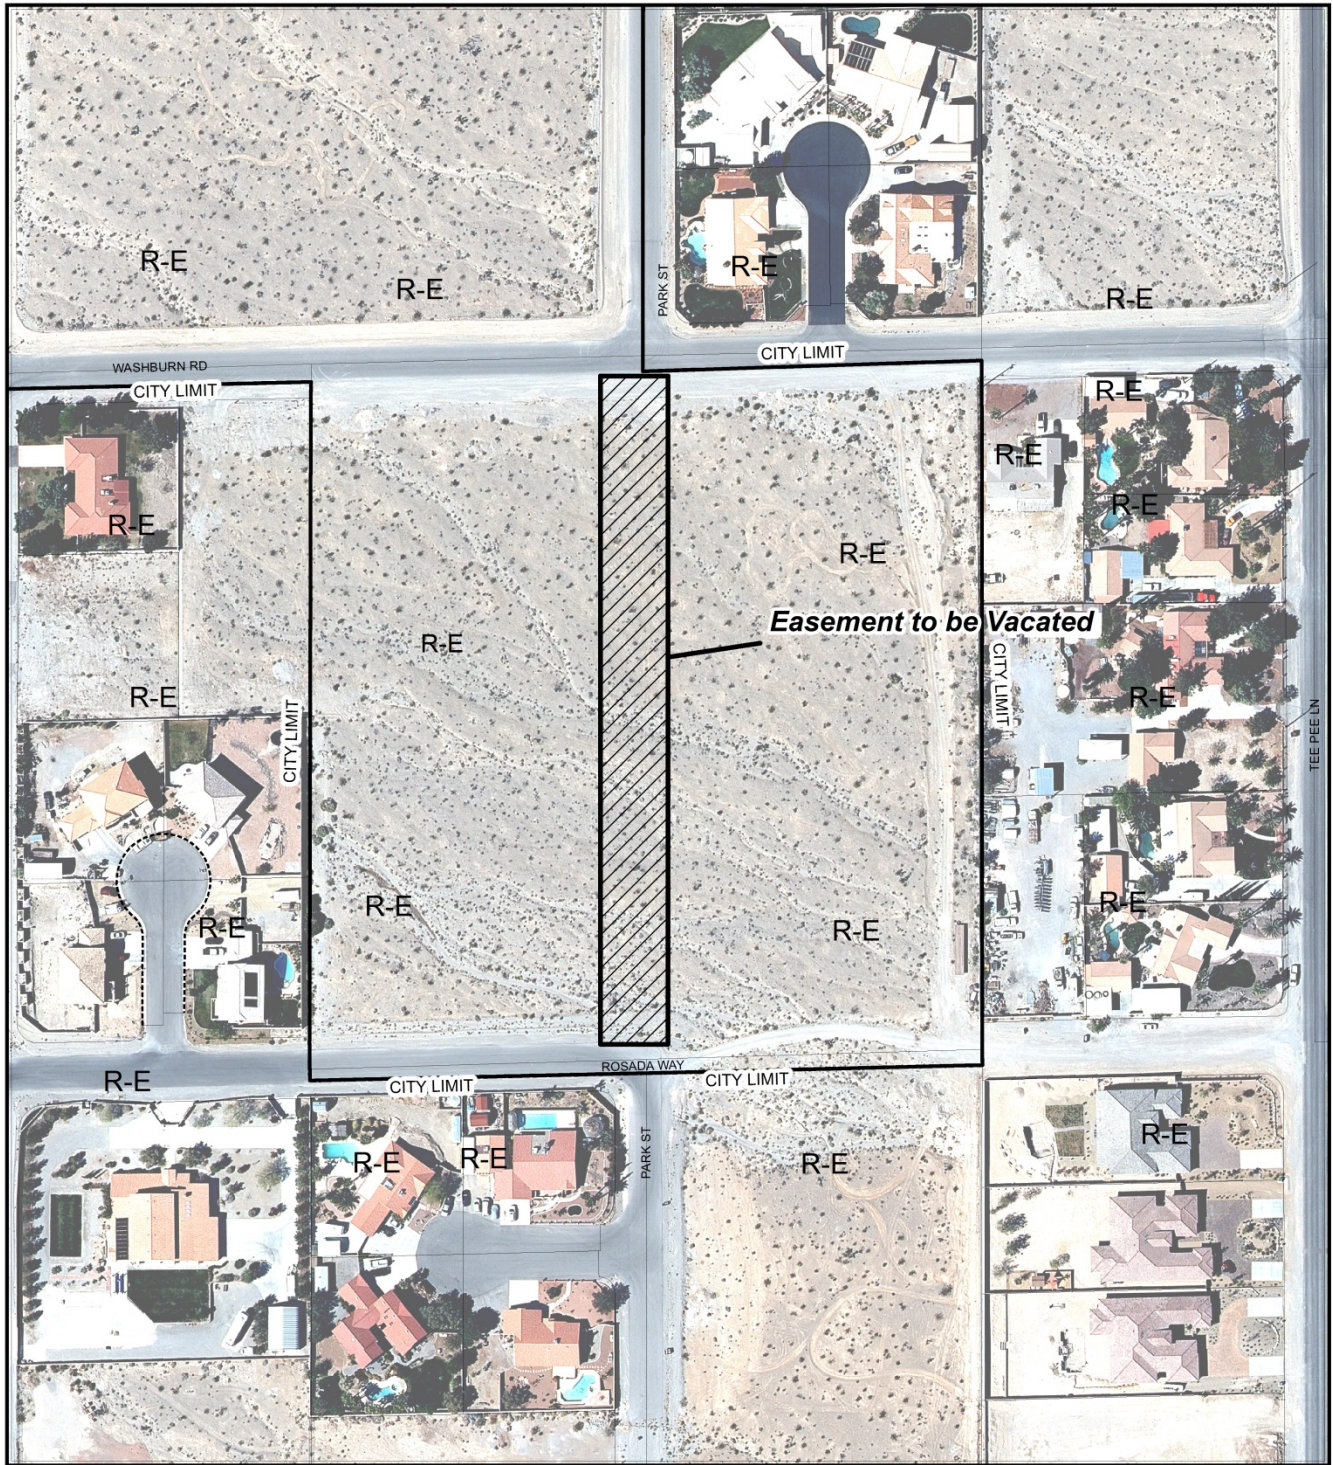

CASE: VAC-66114 (PRJ-63142)

