



DEPARTMENT OF PLANNING

STATEMENT OF FINANCIAL INTEREST

SDR-73917

Case Number: SDR-73917 APN: 139-33-610-030

Name of Property Owner: City of Las Vegas

Name of Applicant: Same

Name of Representative: _____

To the best of your knowledge, does the Mayor or any member of the City Council or Planning Commission have any financial interest in this or any other property with the property owner, applicant, the property owner or applicant's general or limited partners, or an officer of their corporation or limited liability company?

☐ Yes


☒ No

If yes, please indicate the member of the City Council or Planning Commission who is involved and list the name(s) of the person or persons with whom the City Official holds an interest. Also list the Assessor's Parcel Number if the property in which the interest is held is different from the case parcel.

City Official: _____

Partner(s): _____


APN: _____

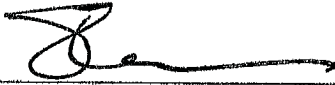
Signature of Property Owner: 

Print Name: SCOTT D. ADAMS

Subscribed and sworn before me

This 10 day of July, 2018

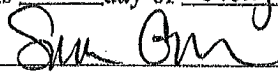
Notary Public in and for said County and State

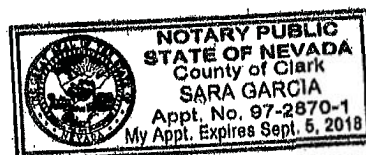



DEPARTMENT OF PLANNING

APPLICATION / PETITION FORM

Application/Petition For: Site Development Plan Review
Project Address (Location) NEC of Grand Central Parkway and West Clark
Project Name Symphony Park Parking Garage Parcel B Proposed Use Parking Garage/Retail
Assessor's Parcel #(s) 139-33-610-030 Ward # 5
General Plan: existing MXU proposed _____ Zoning: existing PD proposed _____
Commercial Square Footage 23,370 square feet Floor Area Ratio _____
Gross Acres 2.5 Lots/Units _____ Density _____
Additional Information _____

PROPERTY OWNER City of Las Vegas Contact Scott Adams
Address 495 S. Main Street Phone: _____ Fax: _____
City Las Vegas State NV Zip 89101
E-mail Address _____

APPLICANT Same Contact _____
Address _____ Phone: _____ Fax: _____
City _____ State _____ Zip _____
E-mail Address _____

REPRESENTATIVE _____ Contact _____
Address _____ Phone: _____ Fax: _____
City _____ State _____ Zip _____
E-mail Address _____

I certify that I am the applicant and that the information submitted with this application is true and accurate to the best of my knowledge and belief. I understand that the City is not responsible for inaccuracies in information presented, and that inaccuracies, false information or incomplete application may cause the application to be rejected. I further certify that I am the owner or purchaser (or option holder) of the property involved in this application, or the owner or person fully authorized by the owner to make this submission, as indicated by the owner's signature below.

Property Owner Signature* [Signature]

*An authorized agent may sign in lieu of the property owner for Final Maps, Tentative Maps, and Parcel Maps.


Print Name SCOTT D. ADAMS

Subscribed and sworn before me

This 10 day of July, 20 18

[Signature]

Notary Public in and for said County

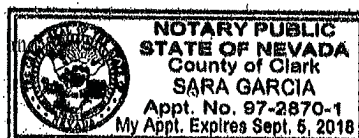

Revised 03/28/16

FOR DEPARTMENT USE ONLY

Case # **SDR-73917**

Meeting Date: _____

Total Fee: _____

Date Received:*

Received By: _____

*The application will not be deemed complete until the submitted materials have been reviewed by the Department of Planning for consistency with applicable sections of the Zoning Ordinance.

SDR-73917
07/12/18



DESIGNATED CONCRETE CURB TO BE MAINTAINED

DESIGNATED CONCRETE CURB TO BE MAINTAINED

DESIGNATED CONCRETE CURB TO BE MAINTAINED

TURN LANE

GRASSY AREA

GRASSY AREA

6'-9"

8'-5.17"

13'-8"

8'-5.17"

1" = 1'-0"


4 SITE SECTION LOT B

CARPENTER SELLERS DEL GATTO
ARCHITECTS
8882 SPANISH RIDGE AVENUE • LAS VEGAS, NV 89148
(702) 251-8896 • FAX (702) 251-8876 • WWW.CSDARCHITECTURE.COM

[illegible]

DATE 07/11/2018
JOB NO.: 17-027
FILE NAME:
DO NOT SCALE DRAWINGS

SHEET NO.:
PSP1.0B

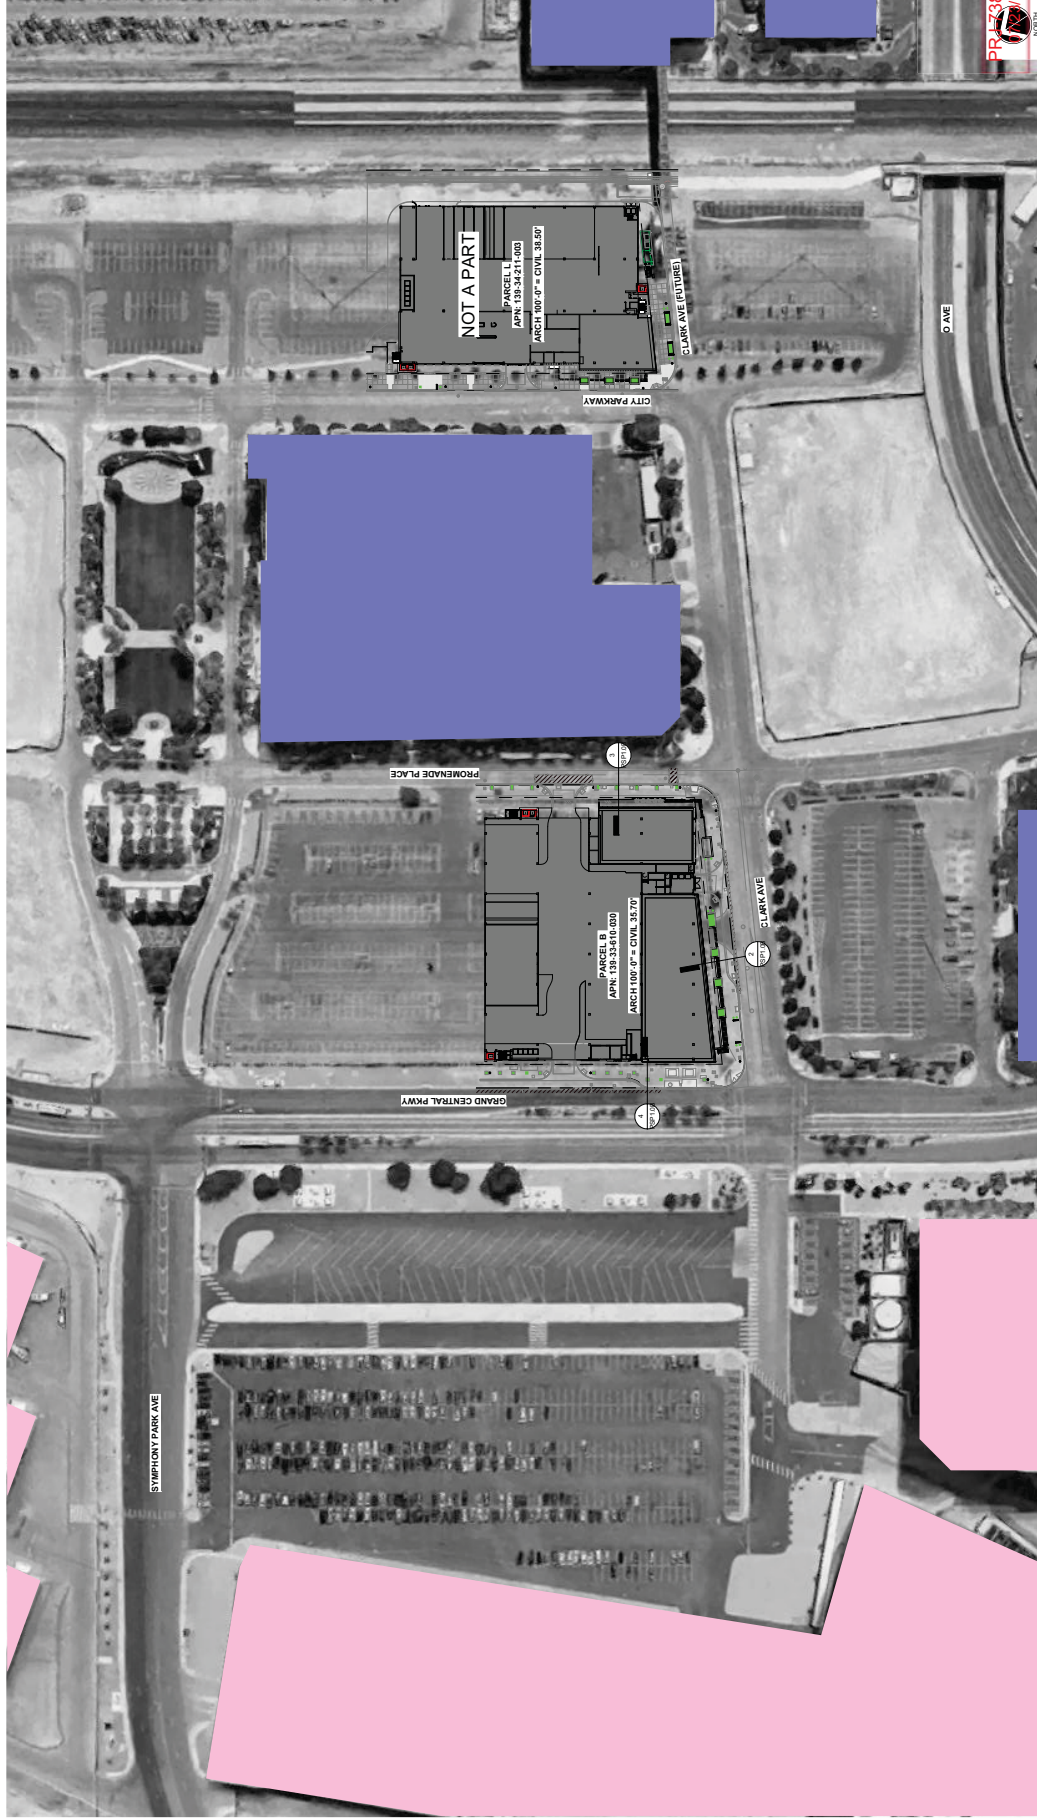

1 ADJACENT LAND USES

SDR-73917

LIGHTING SCHEDULE


DESCRIPTION	QTY	DETAIL
 TREE UP LIGHT MANUFACTURER: KIM LIGHTING, MODEL: LED LIGHTVAULT; CONTACT: PACIFIC LIGHTING 702.252.0404	8	

SITE AMENITIES SCHEDULE

ITEM NO.	DESCRIPTION	QTY	DETAILS

PAVING SCHEDULE

2586	2587	2588	

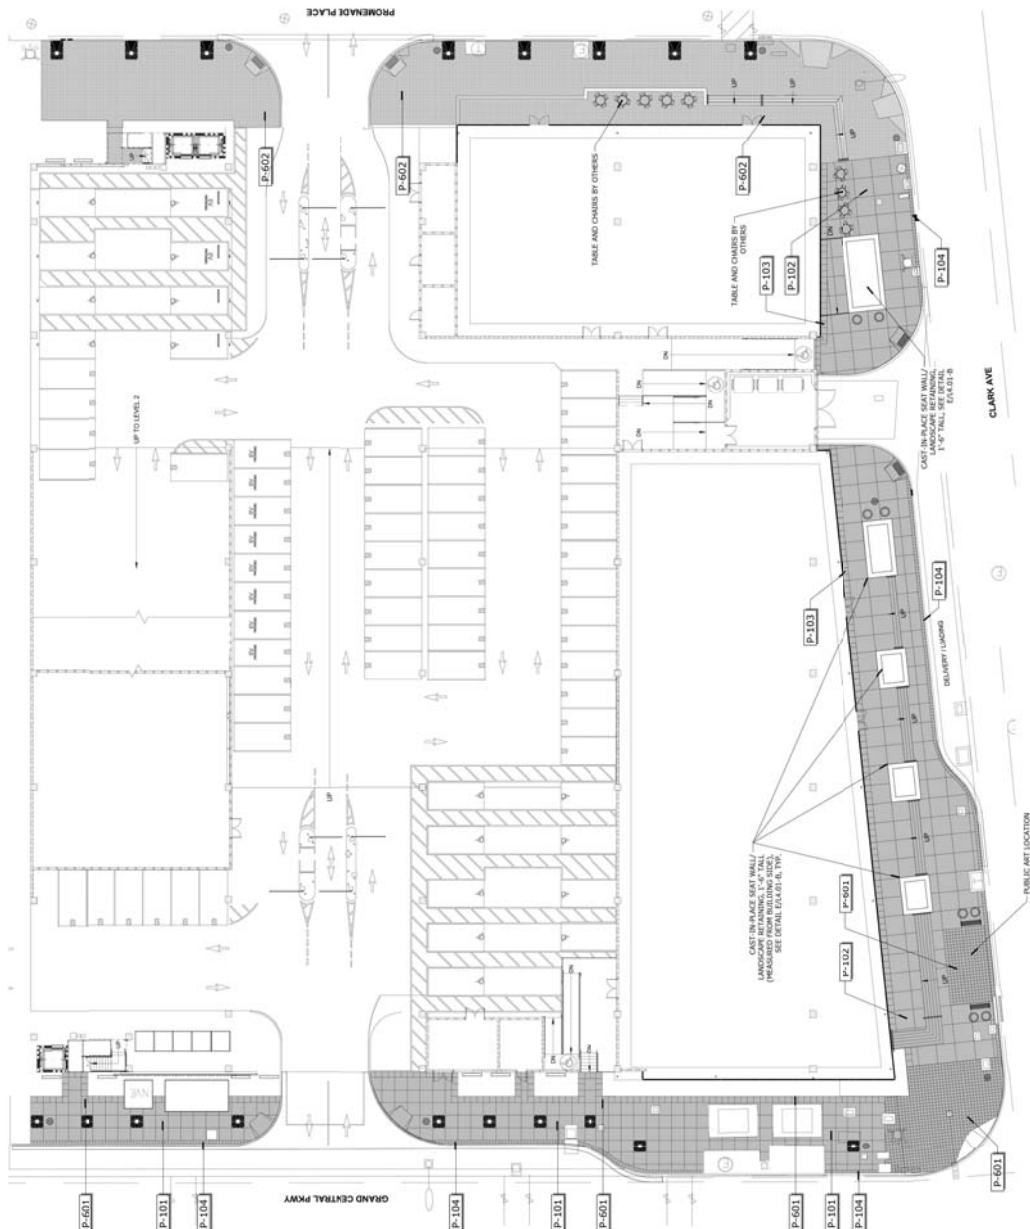

BID DOCUMENTS - NOT FOR CONSTRUCTION

LOT B LANDSCAPE LAYOUT PLAN
SYMPHONY PARK PARKING GARAGES
PARCEL B AND L
LAS VEGAS, NV 89106

LAS VEGAS, NV 89106



[illegible]

J-73817 N. D. **071918**
 2000 ARABIAN AVE
 CARLSBAD, CA 92008

DATE: 07/03/2018

FILE NAME

L1.01-B



LOT B PLANNING PLAN
SYMPHONY PARK PARKING GARAGES
PARCEL B AND L
LAS VEGAS, NV 89106

[illegible]

DATE: 07/03/2018
JOB NO: 17-027
FILE NAME:
DO NOT SCALE DRAWINGS
SHEET NO:
L2.01-B





A. ALL ELEVATIONS HEIGHTS INDICATED ARE FROM 100% OF THE REFER TO THE PLANS FOR THE REFER ALSO TO PLAN FOR ELEVATION HEIGHTS AND ADDITIONAL INFORMATION.
B. PROVIDE SMOOTH FINISH AT ALL ELECTRICAL, OUTLETS, SWITCHES, LIGHT FIXTURES, SINKS, WALL MOUNTED ACCESSORIES EQUIPMENT, FLASHING, REGISTERS, GUTTERS, DOORS OF CEILING BASE, PERPENDICULAR WALLS, DOOR AND WINDOW FRAMES, ANY OTHER ITEMS REQUIRING A SMOOTH WALL SURFACE FOR PROPER INSTALLATION.
C. PROVIDE FINISHING HEIGHTS OF ALL LIGHT FIXTURES WITH BOTH ARCHITECTURAL AND ELECTRICAL DRAWINGS.
D. REFER TO WINDOW TYPES FOR GLAZING INFORMATION.
E. REFER TO WINDOW TYPES FOR GLAZING INFORMATION.

[illegible]

DIS CAPTION

- 1 STOREFRONT WINDOW SYSTEM WITH FRONT SET GLAZING
- 2 CUSTOM GALVANIZED METAL BREAK PROFILES OVER PAINTED TUBE STEEL PURLINS ATTACHED TO ROOF WITH 1/2" BOLTS
- 3 RETAIL SIGNAGE BY TENANT IMPROVEMENT ALUMINUM CHANNEL LETTERS, 3/4" HIGH, TYPICAL SIGNAGE TO BE PLACED 2-4" OFF EDGE OF CANOPIES, REFER TO ELECTRICAL FOR FUTURE

CARPENTER SELLERS DEL GATTO
 8882 SPANISH RIDGE AVENUE - LAS VEGAS, NV 89148
 (702) 251-8896 - FAX (702) 251-8876 - WWW.CSDARCHITECTURE.COM

NOTES

A. QAU IS TO REMAIN UNPAINTED STANDARD GRAY, UNO
B. REFER TO ARCHITECTURAL SPECIFICATIONS FOR PRODUCT DETAILS AND APPLICATION GUIDELINES
C. ALL PAINT TO BE PPG PAINT. CONTACT: JAKE SUMMERS, Jake.Summers@ppg.com, 801.695.1017



MATL #	PRODUCT	COLOR
SP1	160	
SP1	02	PINK TUBES TO BRACKET
SP1	03	CORNER L
SP1	04	CORNER R
SP1	05	BREAST CORNER L
SP1	06	BREAST CORNER R
SP1	07	WALL PANEL TO HATCH
SP1	08	WALL PANEL TO HATCH
SYMPHONY PARK PARKING GARAGES
PARCEL B AND L
LAS VEGAS, NV 89106

[illegible]

DATE 07/03/2018
JOB NO.: 17-027
FILE NAME:
DO NOT SCALE DRAWINGS
SHEET NO.:
A5.01-B

A5.01-B

  

SDR-73917

GENERAL NOTES

- [illegible]

KEYNOTES

DESCRIPTION



- [illegible]


LEGEND

8" CMU WALL	8" CMU 1 HR FIRE RATED WALL	8" CMU 2 HR FIRE RATED WALL	PRECAST SHEAR WALL
			

NOTES

- A. REFER TO ELEVATIONS FOR FINIS.
B. PARTITION WALL TO EXTEND TO BOTTOM OF STRUCTURE ABOVE. UNO
REFER TO STRUCTURAL DRAWINGS FOR WALL CONSTRUCTION AND REINFORCING

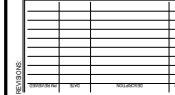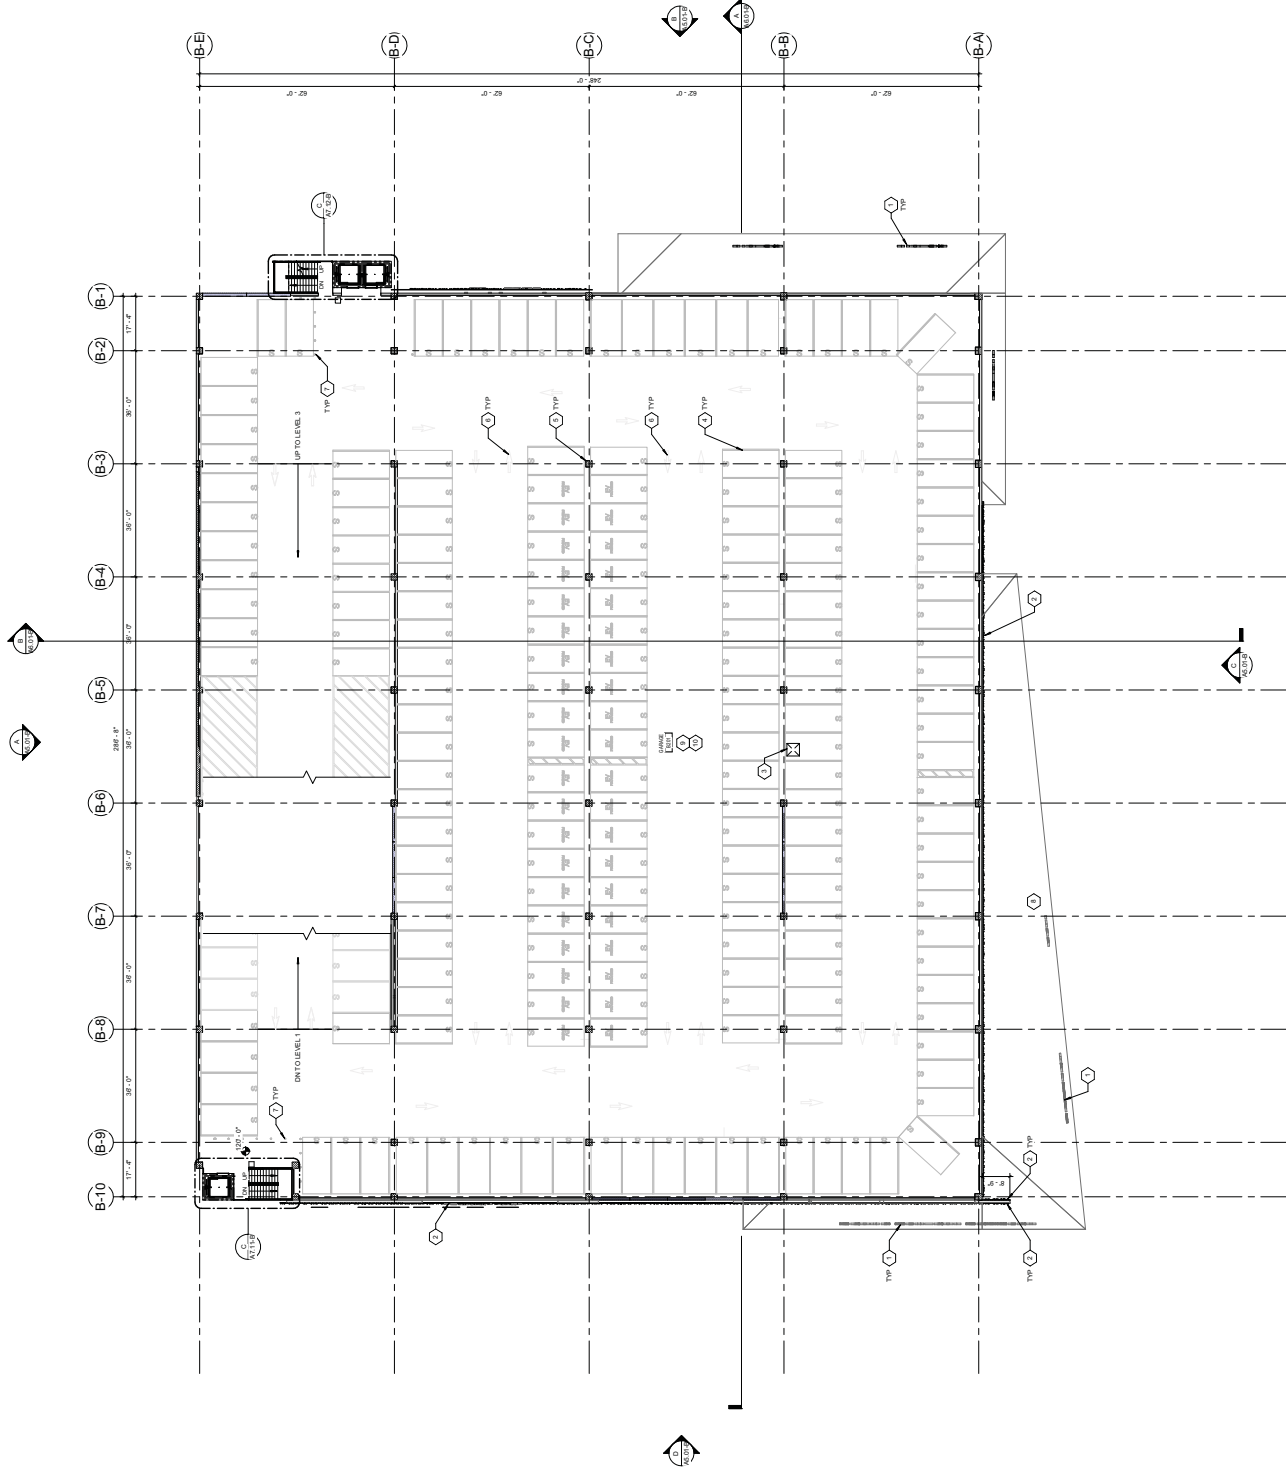

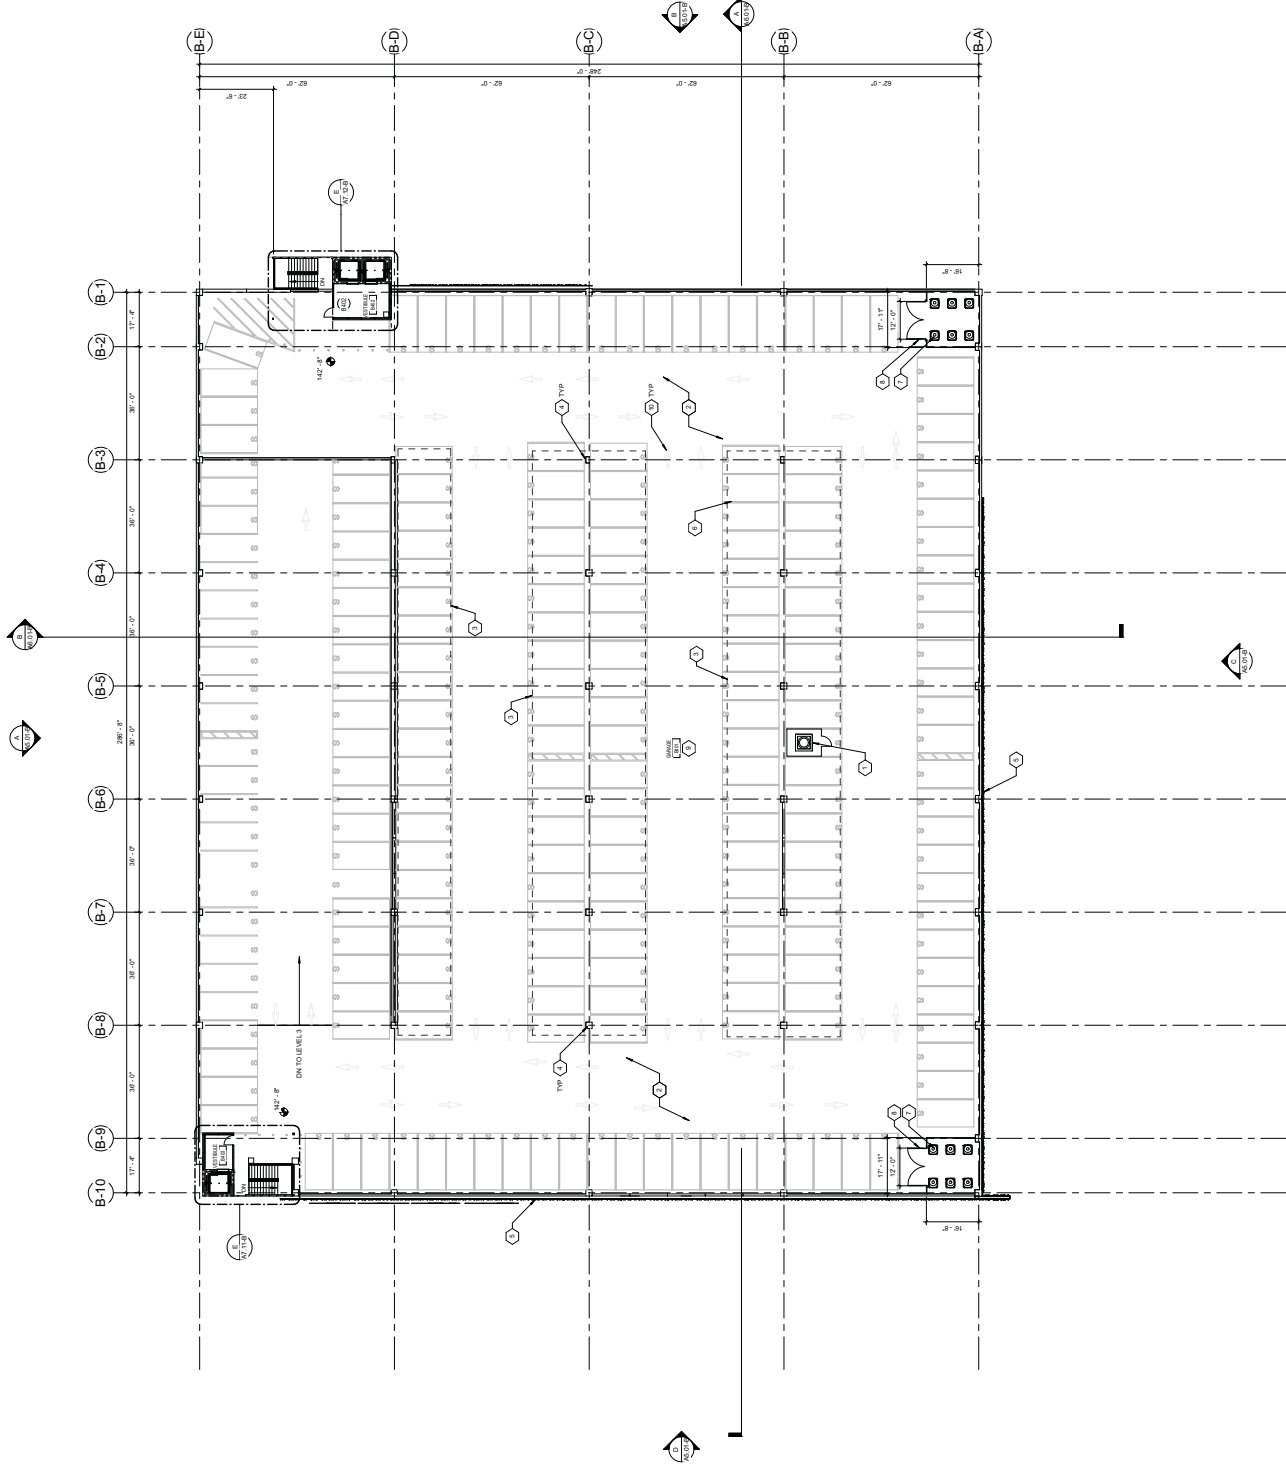

GENERAL NOTES

- [illegible]

KEYNOTES

DESCRIPTION


- [illegible]

LEGEND

- | | | | |
|-------------|-----------------------------|-----------------------------|---------------------|
| 8" CMU WALL | 8" CMU 1 HR FIRE RATED WALL | 8" CMU 2 HR FIRE RATED WALL | PRE-CAST SHEAR WALL |
| | | | |

NOTES

- A. REFER TO ELEVATIONS FOR FINIS
B. PARTITION WALL TO EXTEND TO BOTTOM OF STRUCTURE ABOVE UNO
C. REFER TO STRUCTURAL DRAWINGS FOR WALL CONSTRUCTION AND REINFORCING

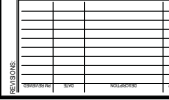

LEVEL 4 FLOOR PLAN

NO.	DESCRIPTION	DATE	BY	CHKD BY
1	FORWARDED DESIGN	10/27/2017		
2	DESIGN DEVELOPMENT			
3	3D CONSTRUCTION DOCUMENTS (30% CI)			
4	2D DOCUMENTS			
5	PERMIT DOCUMENTS			

(THIS DRAWING AND SPECIFICATIONS ARE THE PROPERTY OF CHANDLER-BELLER, LLC. NO REUSE OR REPRODUCTION OF THIS DRAWING OR SPECIFICATIONS IS ALLOWED WITHOUT THE WRITTEN PERMISSION OF CHANDLER-BELLER, LLC. ANY REUSE OR REPRODUCTION OF THIS DRAWING OR SPECIFICATIONS WITHOUT THE WRITTEN PERMISSION OF CHANDLER-BELLER, LLC IS PROHIBITED AND WILL BE CONSIDERED A VIOLATION OF THE COPYRIGHT AND TRADE SECRET ACTS.)

CARPENTER SELLERS DEL CATTO
INTERIORS
8882 SPANISH RIDGE AVENUE • LAS VEGAS, NV 89148
(702) 251-8896 • FAX (702) 251-8876 • WWW.CSDARCHITECTURE.COM





PRJ-73817
07/02/18

SDR-73917