
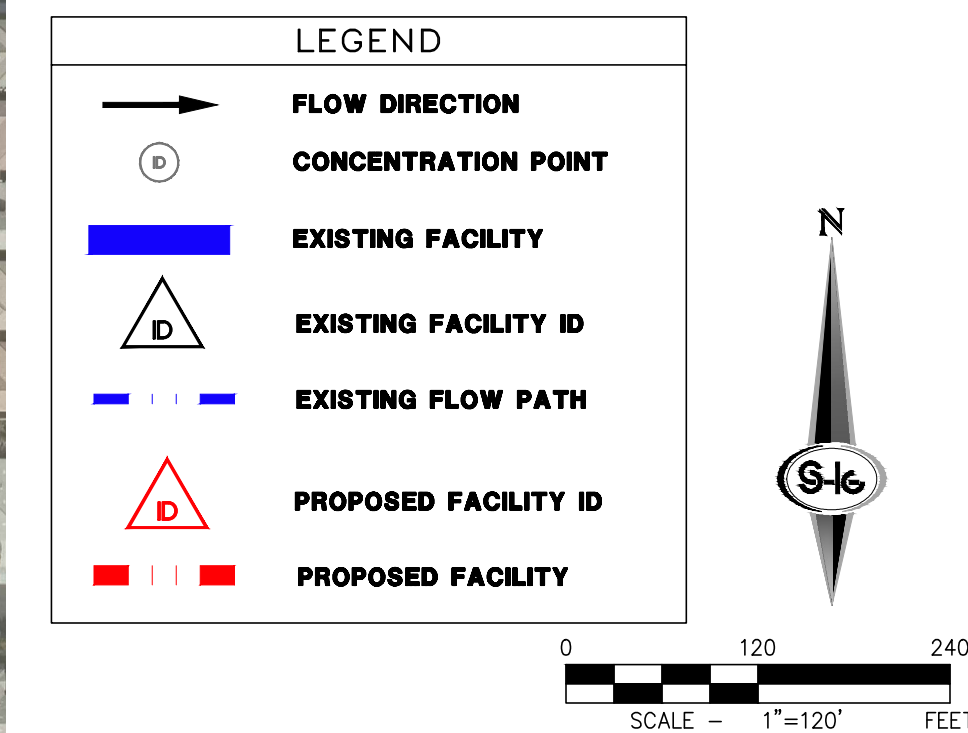


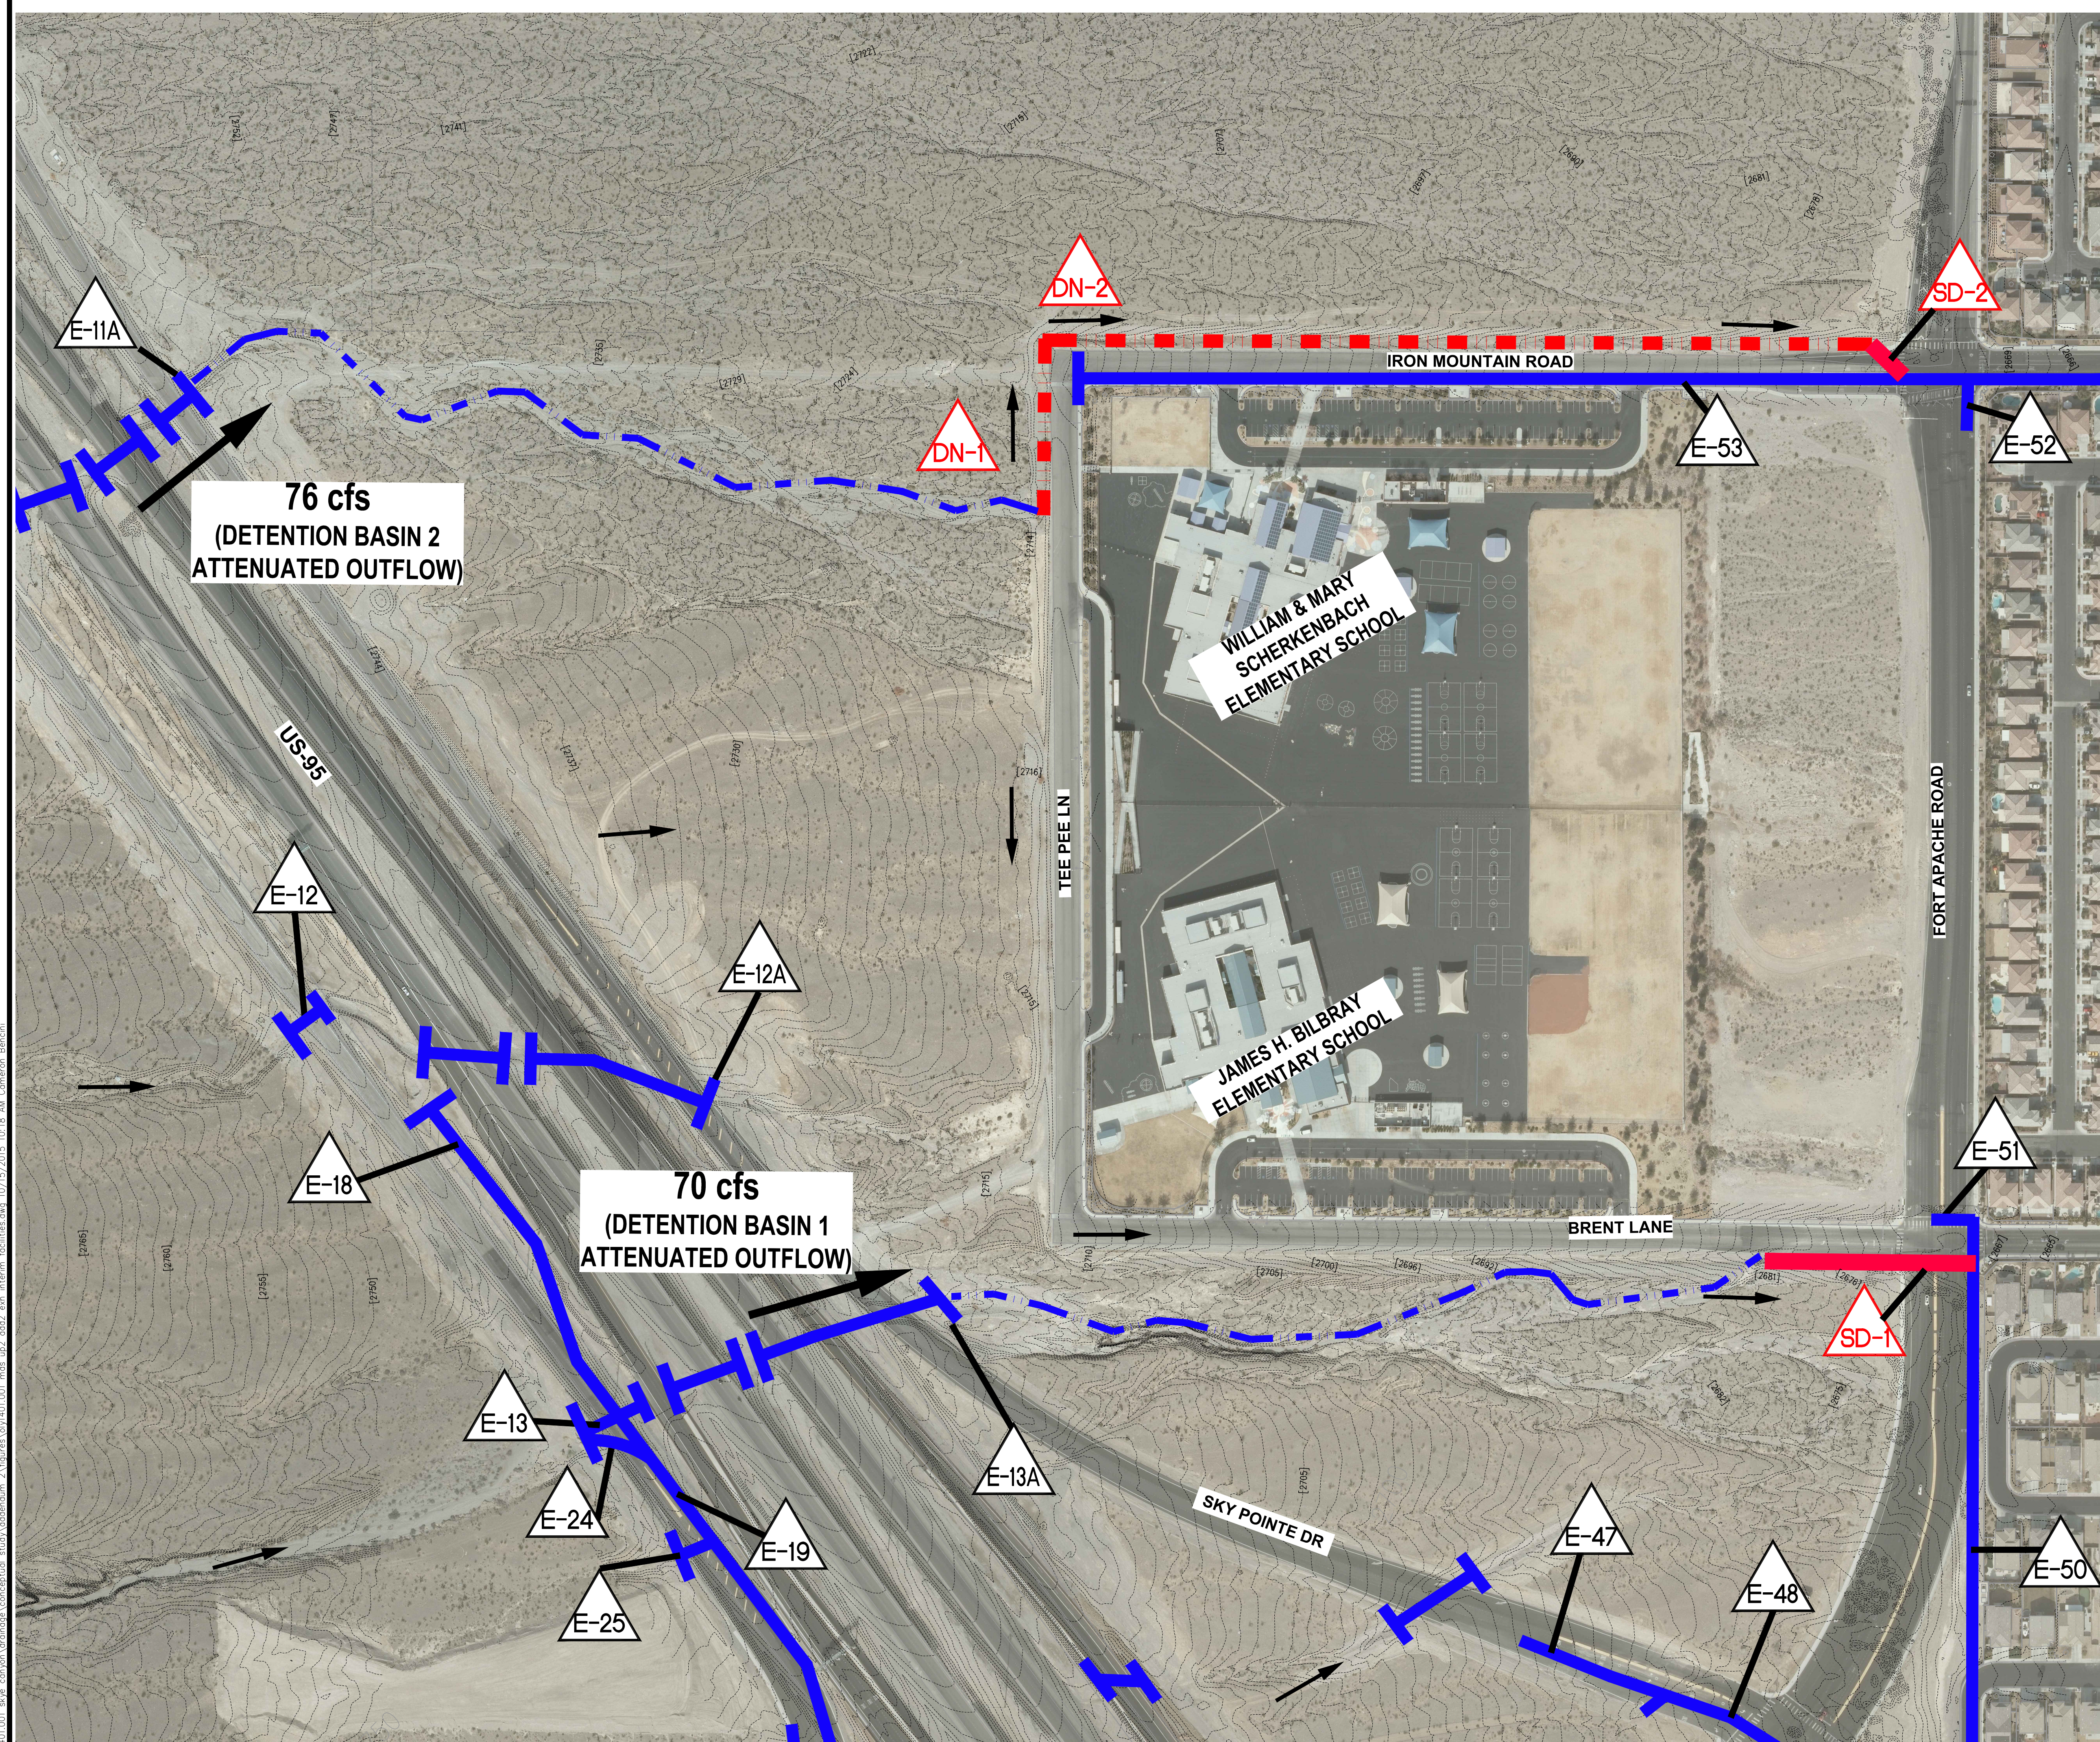

| Summary of Existing Facilities |                          |
|--------------------------------|--------------------------|
| Facility ID                    | Description              |
| E-11A                          | (3) 42-inch CMP          |
| E-12                           | 6-ft by 3-ft RCB         |
| E-12A                          | 6-ft by 3-ft RCB         |
| E-13                           | (2) 10-ft by 4-ft RCB    |
| E-13A                          | 10-ft by 4-ft RCB        |
| E-18                           | 5-ft by 5-ft RCB         |
| E-19                           | (2) 10-ft by 4-ft RCB    |
| E-24                           | 8-ft by 6-ft RCB         |
| E-25                           | 36-inch RCP              |
| E-24                           | 8-ft by 6-ft RCB         |
| E-25                           | 36-inch RCP              |
| E-47                           | 36-inch RCP              |
| E-48                           | 6-ft by 3-ft RCB         |
| E-49                           | 12-ft by 4-ft RCB        |
| E-47                           | 24-inch RCP              |
| E-48                           | 48-inch RCP              |
| E-50                           | 54-inch RCP              |
| E-51                           | 19-inch by 30-inch HEROP |
| E-52                           | 18-inch RCP              |
| E-53                           | 30-inch HDPE             |

**NOTES:**  
REFER TO APPENDIX B FOR PROPOSED FACILITY TIE-IN TO  
EXISTING FACILITY INFORMATION