

2008
LAS VEGAS VALLEY
FLOOD CONTROL
MASTER PLAN UPDATE
FIGURE H-30

HYDROLOGIC SUMMARY

LEGEND

- Ultimate Development Boundary
- Watershed Boundary
- Subbasin Boundary
- Drought Ordinance Boundary
- Flow Arrows

Flood Control Facilities

- Existing Facilities
- Category A Proposed Facilities
- Category B Proposed Facilities
- Category A Remove & Replace/Parallel Facilities
- Category B Remove & Replace/Parallel Facilities

Type Hydrologic Soil Groups

- A Low Runoff Potential
- B Moderately Low Runoff Potential
- C Moderately High Runoff Potential
- D High Runoff Potential/Rock Outcrops

Typical Land Use

- 1 Undeveloped Land, Open Desert
- 2 Parks, Golf Courses
- 3 Rural
- 4 / 14* Low Density Residential
- 5 / 15* Medium Density Residential
- 6 / 16* High Density Residential
- 7 / 17* Public Facility, Residential
- 8 / 18* Very High Density Residential
- 9 / 19* Commercial, Retail, Casino, High Rise Condominiums
- 10 / 20* Light Industrial
- 11 / 21* Heavy Industrial
- 12 / 22* Schools
- 13 Lakes

* Drought Ordinance Applied

0 500 1,000 2,000 3,000
Feet

Scale: 1 inch = 2,000 feet



Refer to Figure G-2 for Aerial Source(s)

US95

2	3	
4	5	6
7	8	9
10	11	12
13	14	15
16	17	18
19	20	21
22	23	24
25	26	27
28	29	30
31	32	33
34	35	36
37	38	39
40	41	42
43	44	45
46	47	48
49	50	51
52	53	54
55	56	57
58	59	60

1-15



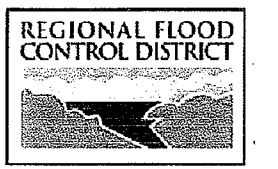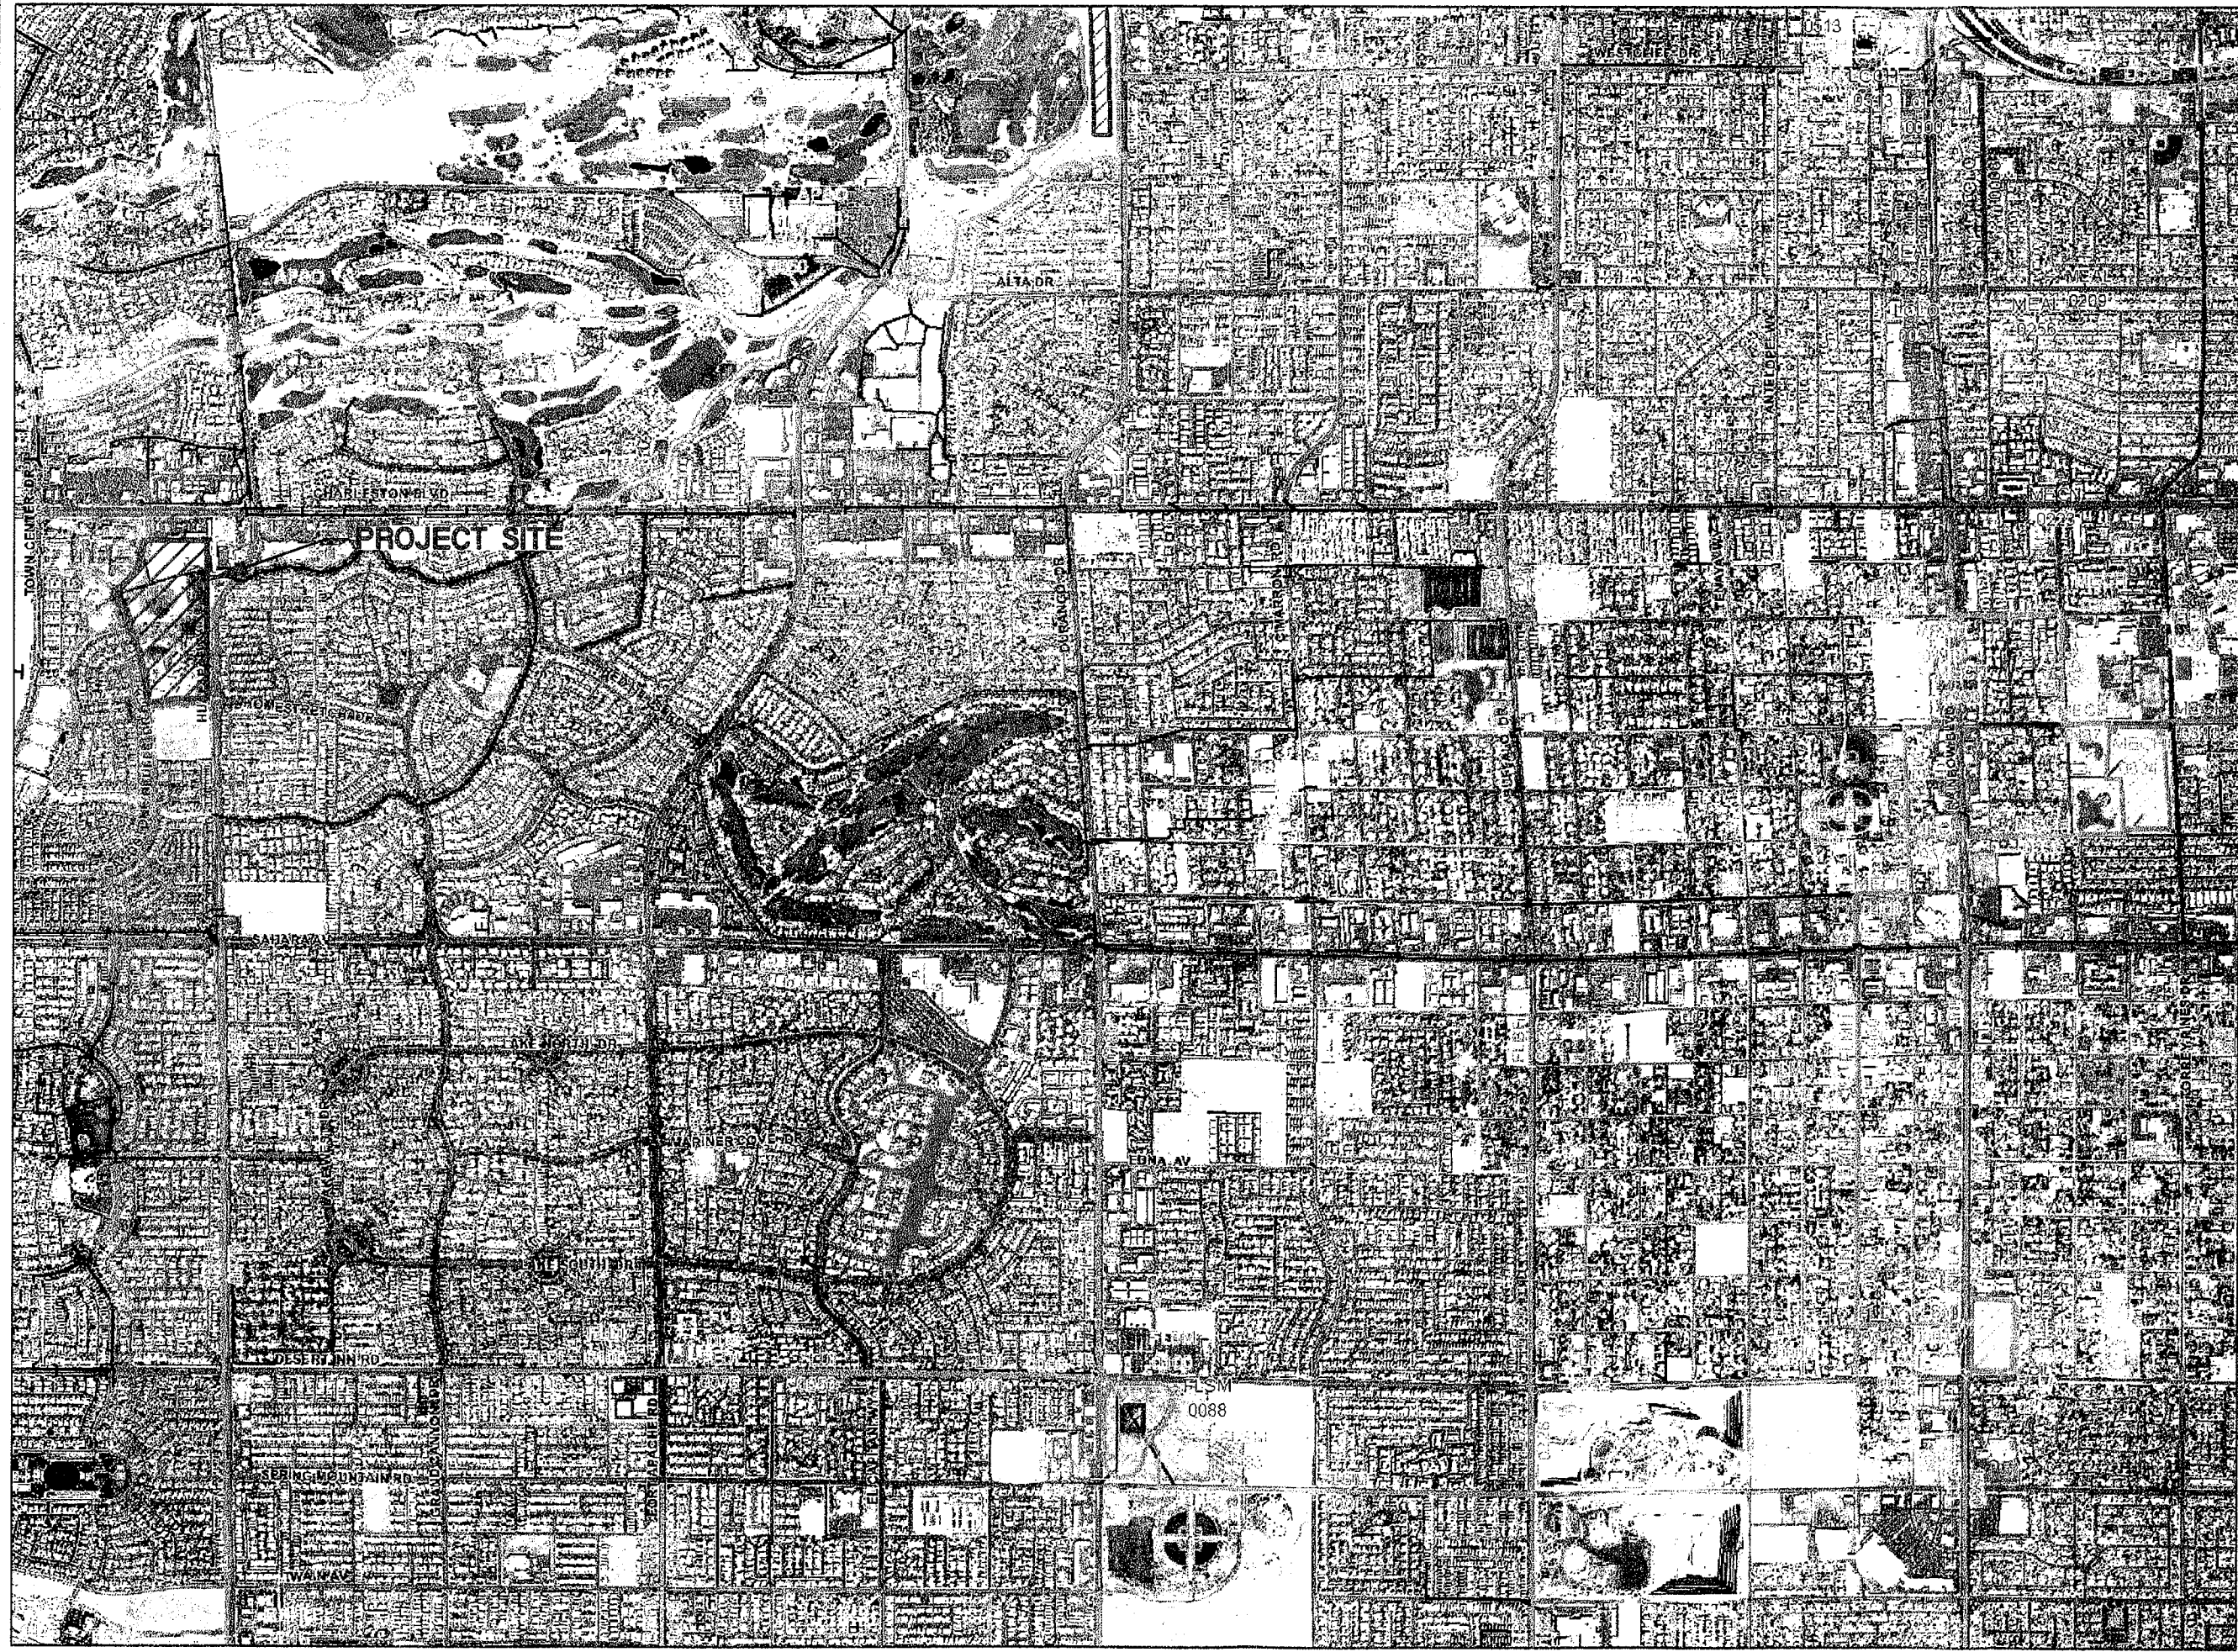

2008
LAS VEGAS VALLEY
FLOOD CONTROL
MASTER PLAN UPDATE
FIGURE F-30
FLOOD CONTROL FACILITIES

- LEGEND**
- Ultimate Development Boundary
 - Existing Facilities
 - Category A Proposed Facilities
 - Category B Proposed Facilities
 - Local Existing Facilities
 - Local Proposed Facilities
 - Detention Basin
 - Culvert or Bridge Crossing
 - Stormdrain
 - Lined Channel
 - Unlined Channel
 - Levee/Dike
 - Natural Wash/Floodway
 - ID-Mile Separator
- Remove & Replace/Parallel Facilities**
- | Category A | Category B |
|------------|------------|
| Channel | Channel |
| Stormdrain | Stormdrain |
| Crossing | Crossing |

