
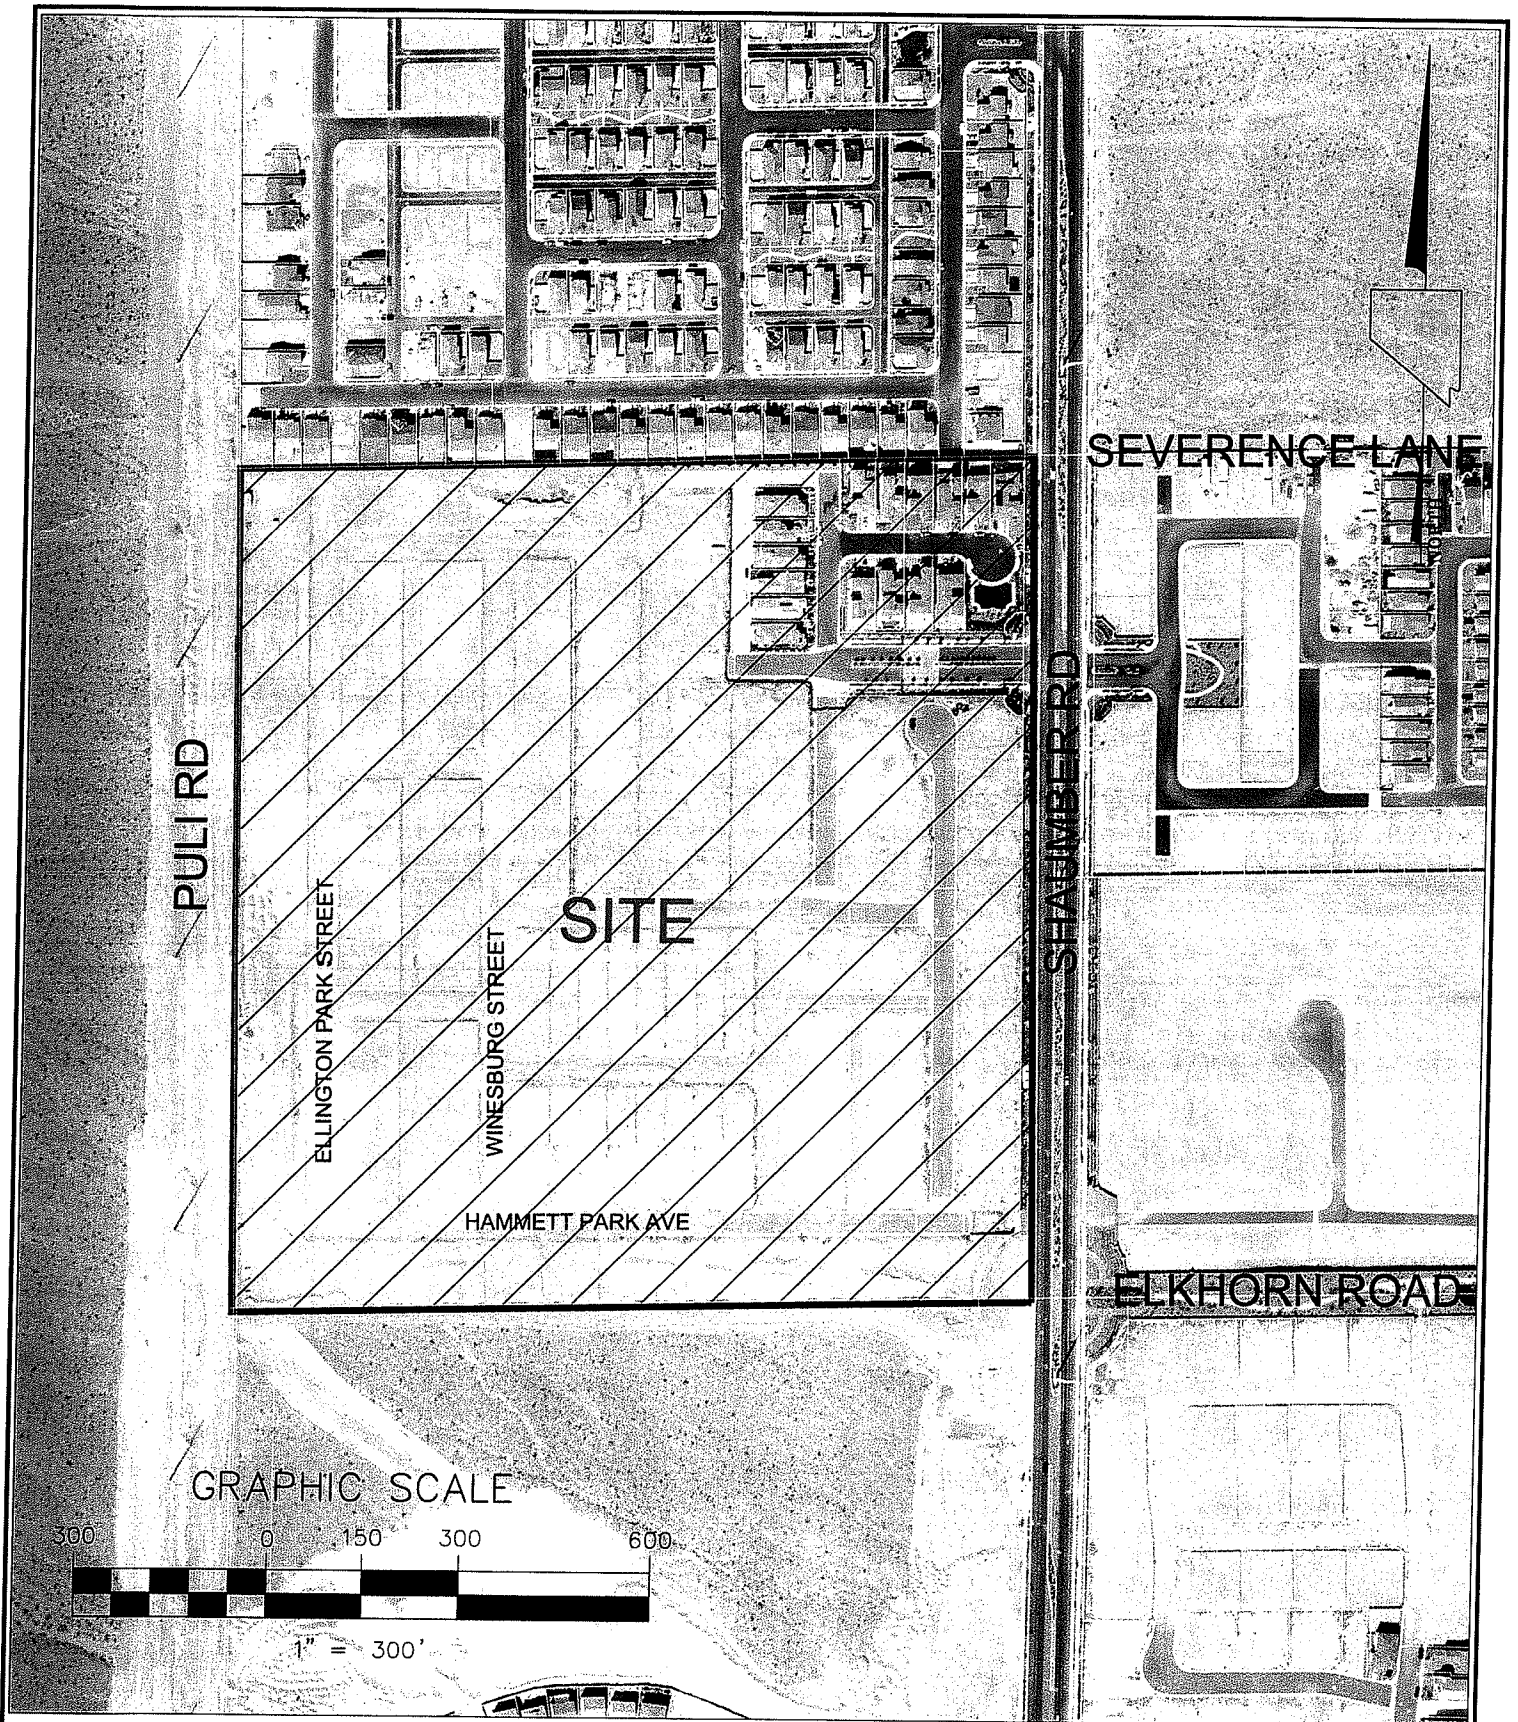


2727 S. RAINBOW BOULEVARD
LAS VEGAS, NEVADA 89146-5148

FRANKLIN PARK AT PROVIDENCE
(POD 209)

SITE DESCRIPTION MAP
FIGURE 2

SCALE	HORZ. 1"=300
	VERT. N/A
W.O. NO.	7353
DRAWN BY:	SCR
DATE:	Jan 2011
SHEET	1 OF 1

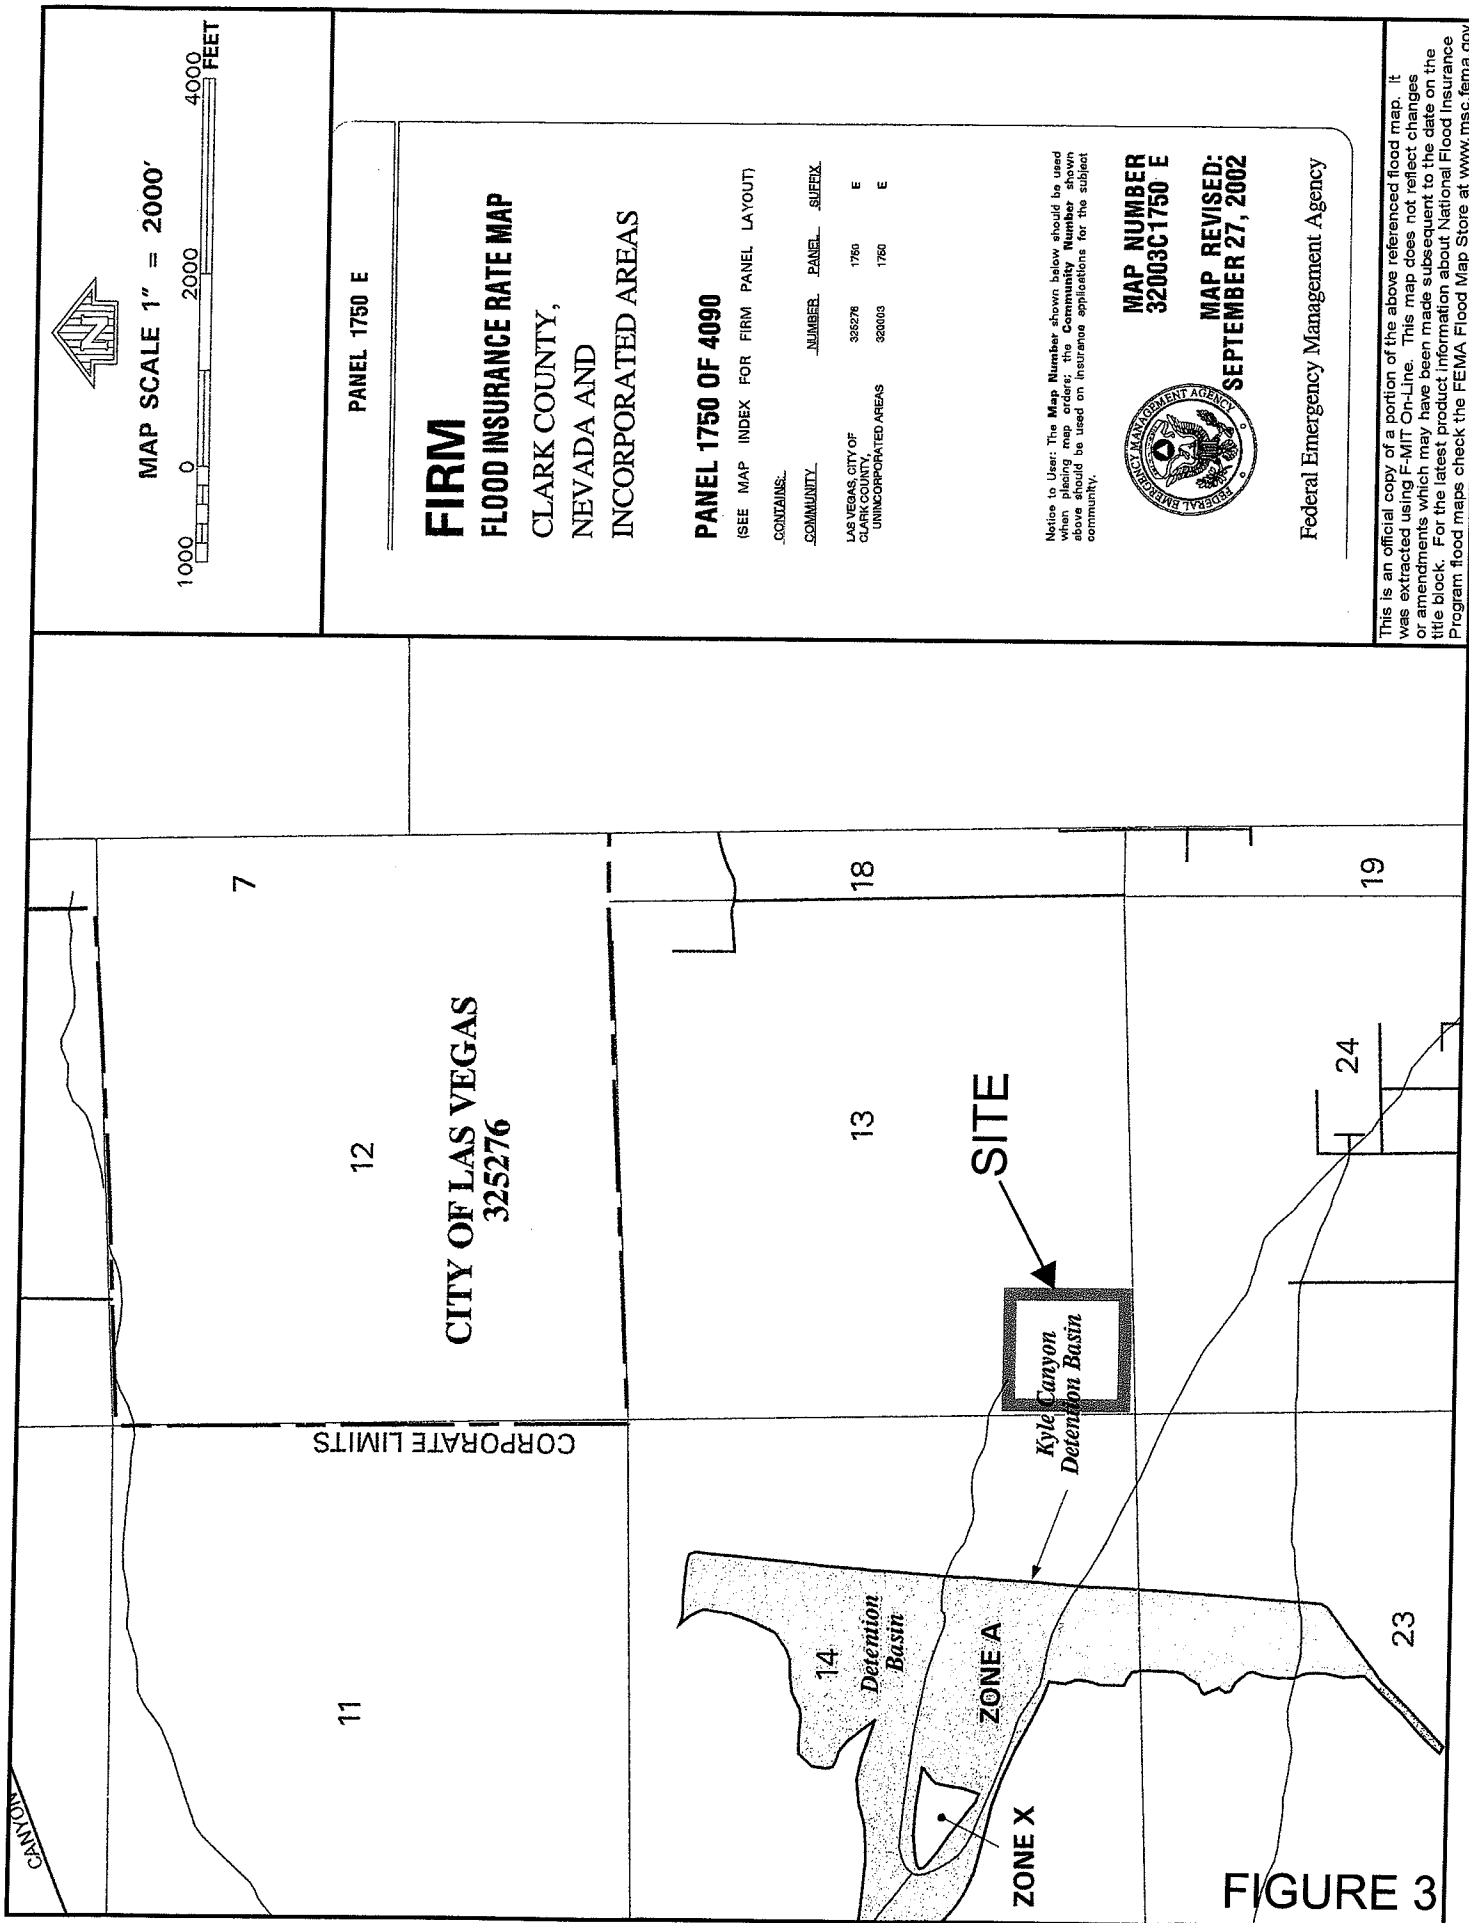

This is an official copy of a portion of the above referenced flood map. It was extracted using F-MIT On-Line. This map does not reflect changes or amendments which may have been made subsequent to the date on the title block. For the latest product information about National Flood Insurance Program flood maps check the FEMA Flood Map Store at www.msc.fema.gov

NOTES

This map is for assessment use only and does NOT represent a survey. No liability is assumed for the accuracy of the data delineated herein. Information on roads and other non-assessed parcels may be obtained from the Road Document Listing in the Assessor's Office.

This map is compiled from official records, including surveys and deeds, but only contains the information required for assessment. See the recorded documents for more detailed legal information.

USE THIS SCALE(EFFECT) WHEN MAP REDUCED FROM 1:177 ORIGINAL

ASSESSOR'S PARCELS - CLARK CO., NV.

M. W. Schofield, Assessor

PARCEL BOUNDARY
SUBD BOUNDARY
ROAD EASEMENT
PW/LD EASEMENT
NON-PARCEL LOT LINE
MATCH LINE / LEADER LINE

MAP LEGEND

AVERAGE
QA VALUE
25

126-13-4

13

S 2 SW 4

1195 R59E

Scale: 1"=200'

Rev: 05/28/09

Scale: 1"=200'

Scale: 1"=200'

