


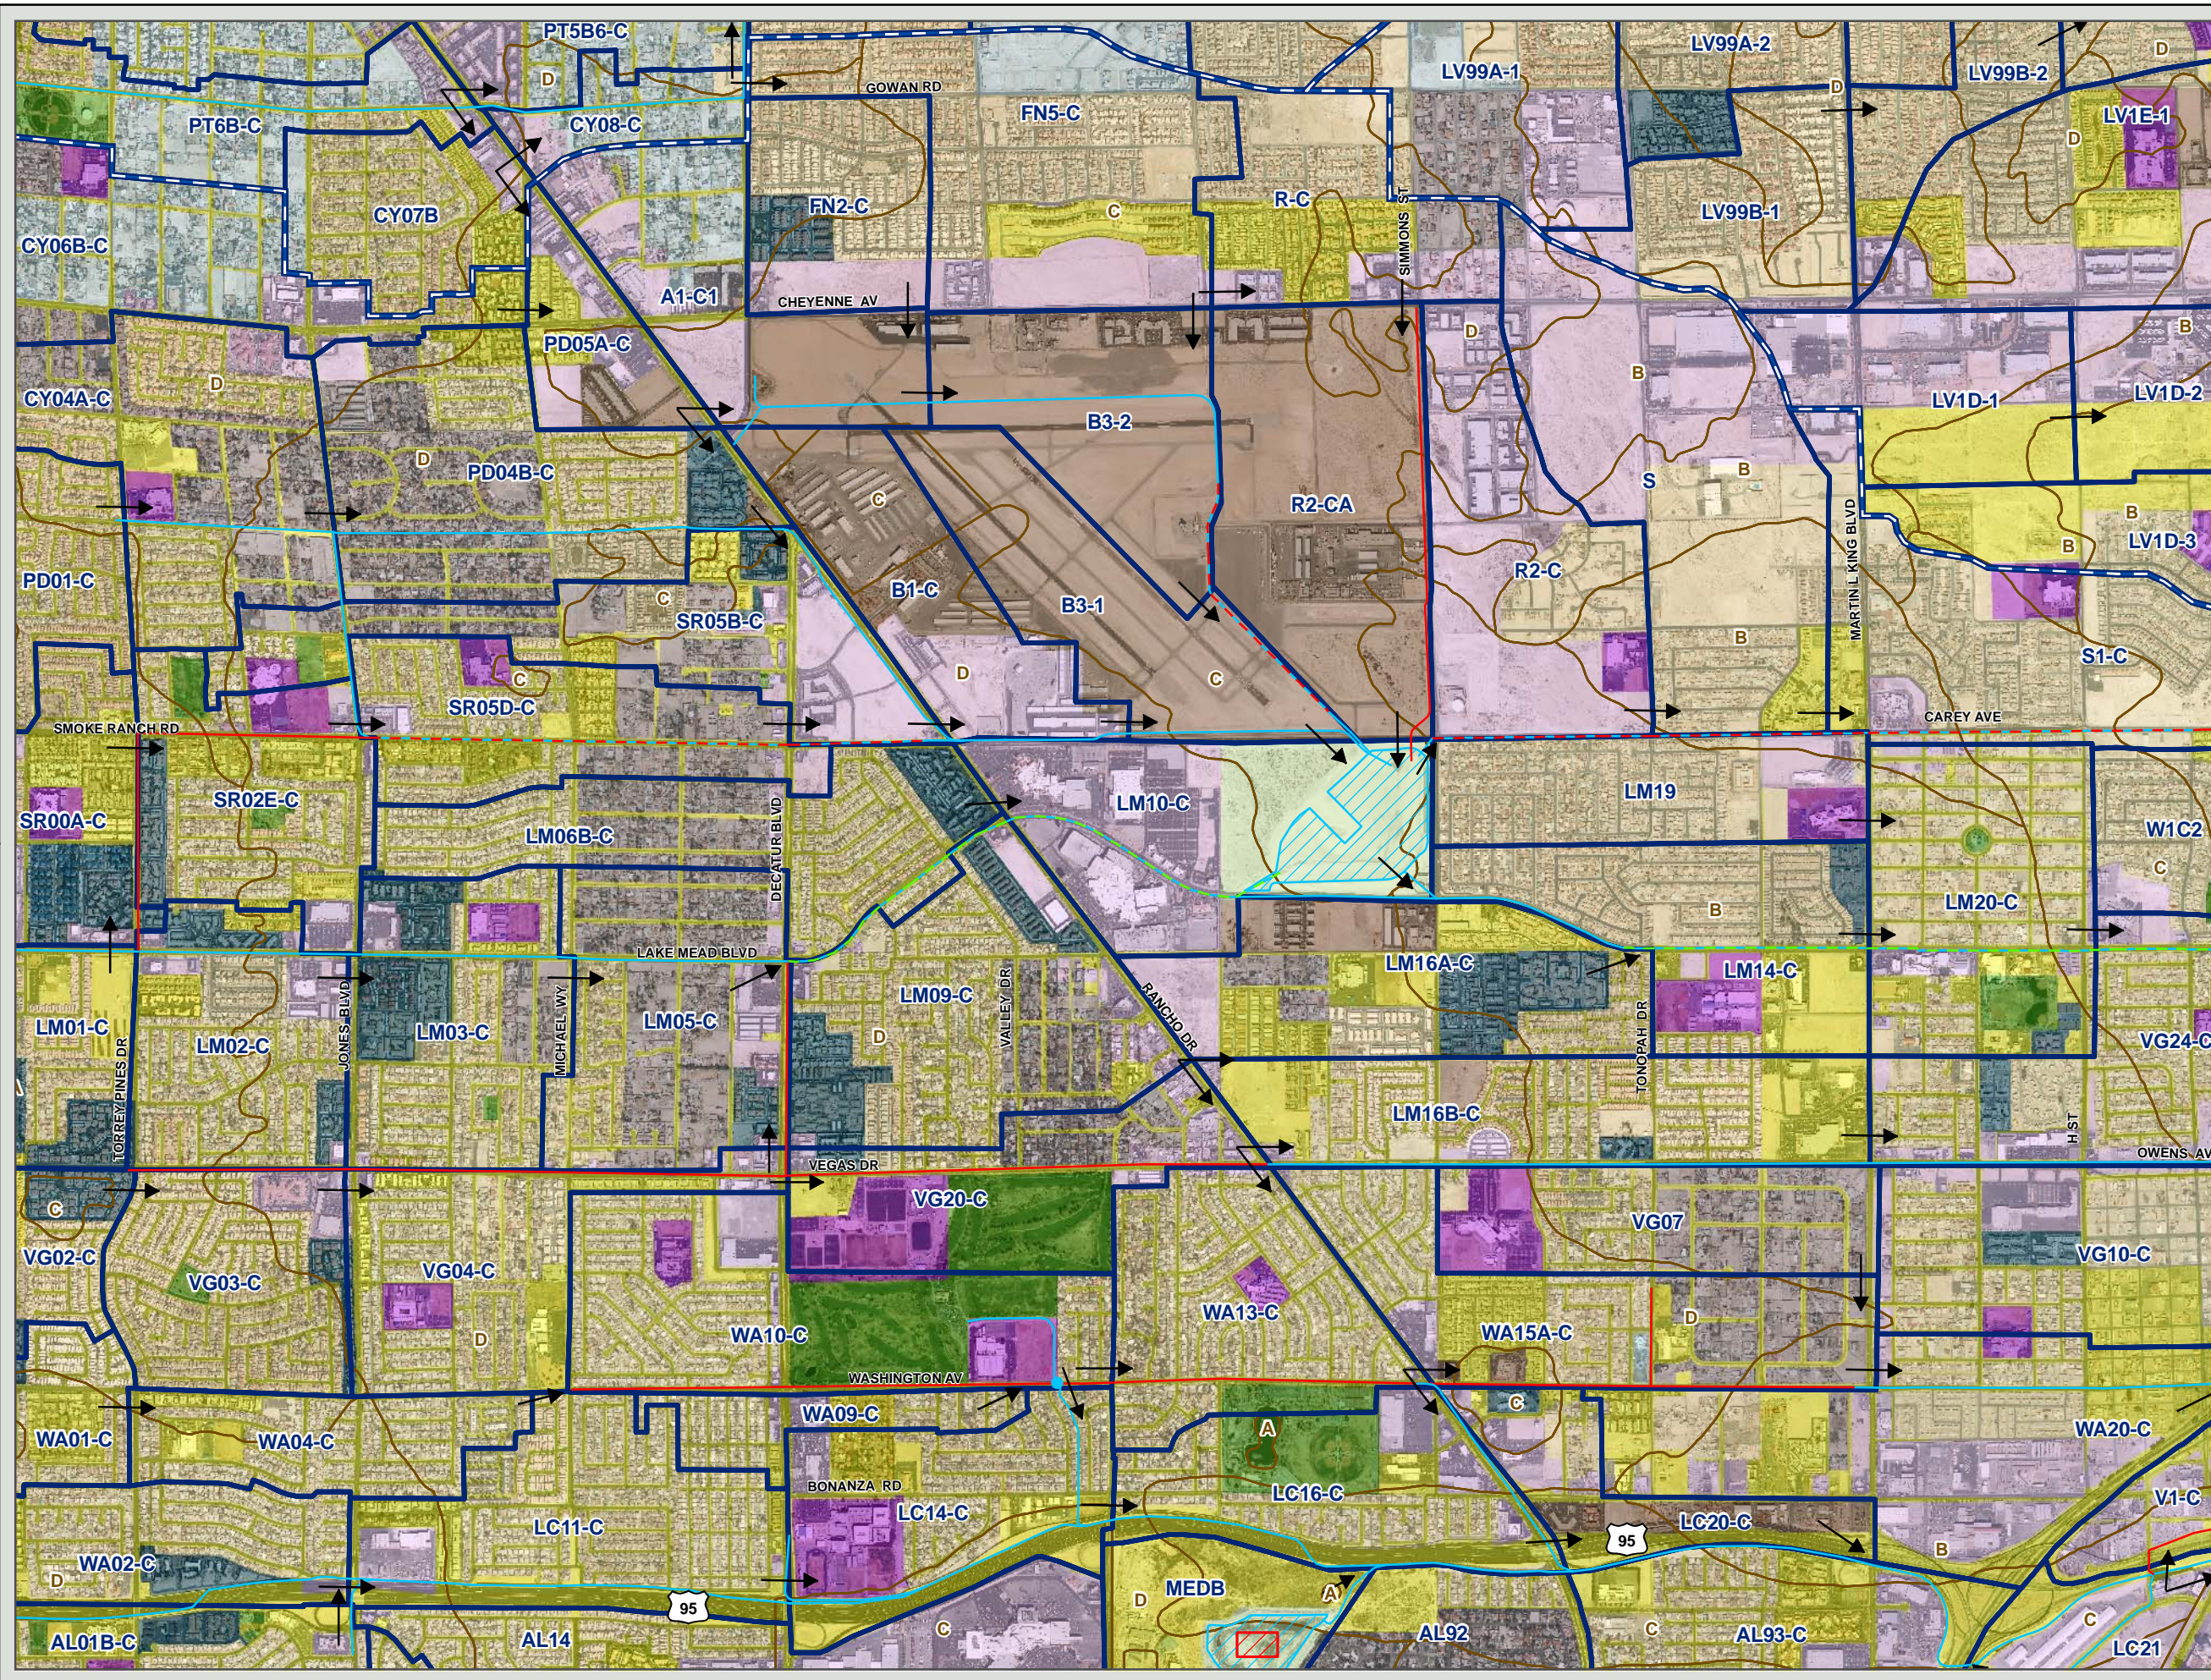

2008 LAS VEGAS VALLEY FLOOD CONTROL MASTER PLAN UPDATE

FIGURE H-26 HYDROLOGIC SUMMARY



LEGEND

- Ultimate Development Boundary
- Watershed Boundary
- Subbasin Boundary
- Drought Ordinance Boundary
- Flow Arrows

Flood Control Facilities

- Existing Facilities
- Category A Proposed Facilities
- Category B Proposed Facilities
- Category A Remove & Replace/Parallel Facilities
- Category B Remove & Replace/Parallel Facilities

Soil Groups

- A Low Runoff Potential
- B Moderately Low Runoff Potential
- C Moderately High Runoff Potential
- D High Runoff Potential/Rock Outcrops

Typical Land Use

- 1 Undeveloped Land, Open Desert
- 2 Parks, Golf Courses
- 3 Rural
- 4 / 14* Low Density Residential
- 5 / 15* Medium Density Residential
- 6 / 16* High Density Residential
- 7 / 17* Public Facility, Residential
- 8 / 18* Very High Density Residential
- 9 / 19* Commercial, Retail, Casino, High Rise Condominiums
- 10 / 20* Light Industrial
- 11 / 21* Heavy Industrial
- 12 / 22* Schools
- 13 Lakes

* Drought Ordinance Applied

Scale: 1 inch = 2,000 feet

Refer to Figure G-2 for Aerial Source(s)

1	2	3	4	5	6
7	8	9	10	11	12
13	14	15	16	17	18
19	20	21	22	23	24
25	26	27	28	29	30
31	32	33	34	35	36
37	38	39	40	41	42
43	44	45	46	47	48
49	50	51	52	53	54
55	56	57	58	59	60

