


LEGEND

100 CROSS SECTION LOCATIONS

INTERIM CHANNEL HEC-RAS SECTION SUMMARY TABLE											
Sta	Q (cfs)	FL Elevation (ft)	WSE (ft)	Depth (ft)	Vel (ft/s)	Top Width (ft)	Froude #	Radius	Freeboard (ft)	Super-elevation (ft)	Total Depth (ft)
1205	1664	3216.00	3221.90	5.90	9.19	42.8	0.79	75	1.8	0.7	8.5
915	1664	3213.00	3219.18	6.18	8.62	43.9	0.72	100	1.7	0.5	8.3
825	1664	3212.10	3218.51	6.41	8.19	44.8	0.68	0	1.5	0.0	8.0
100	1664	3203.50	3208.82	5.32	10.62	40.5	0.95	0	2.3	0.0	7.6

1555 S. RAINBOW BLVD.
 LAS VEGAS, NV 89146
 T: 702.804.2000
 F: 702.804.2299
 gwengineering.com

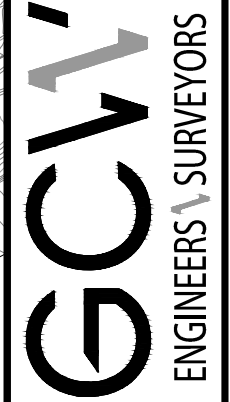

PULTE
 REVERENCE
 INTERIM CHANNEL DURING
 BELTWAY CHANNEL CONSTRUCTION

SHEET
EXH1R
 SHTOF 0 SHTS