


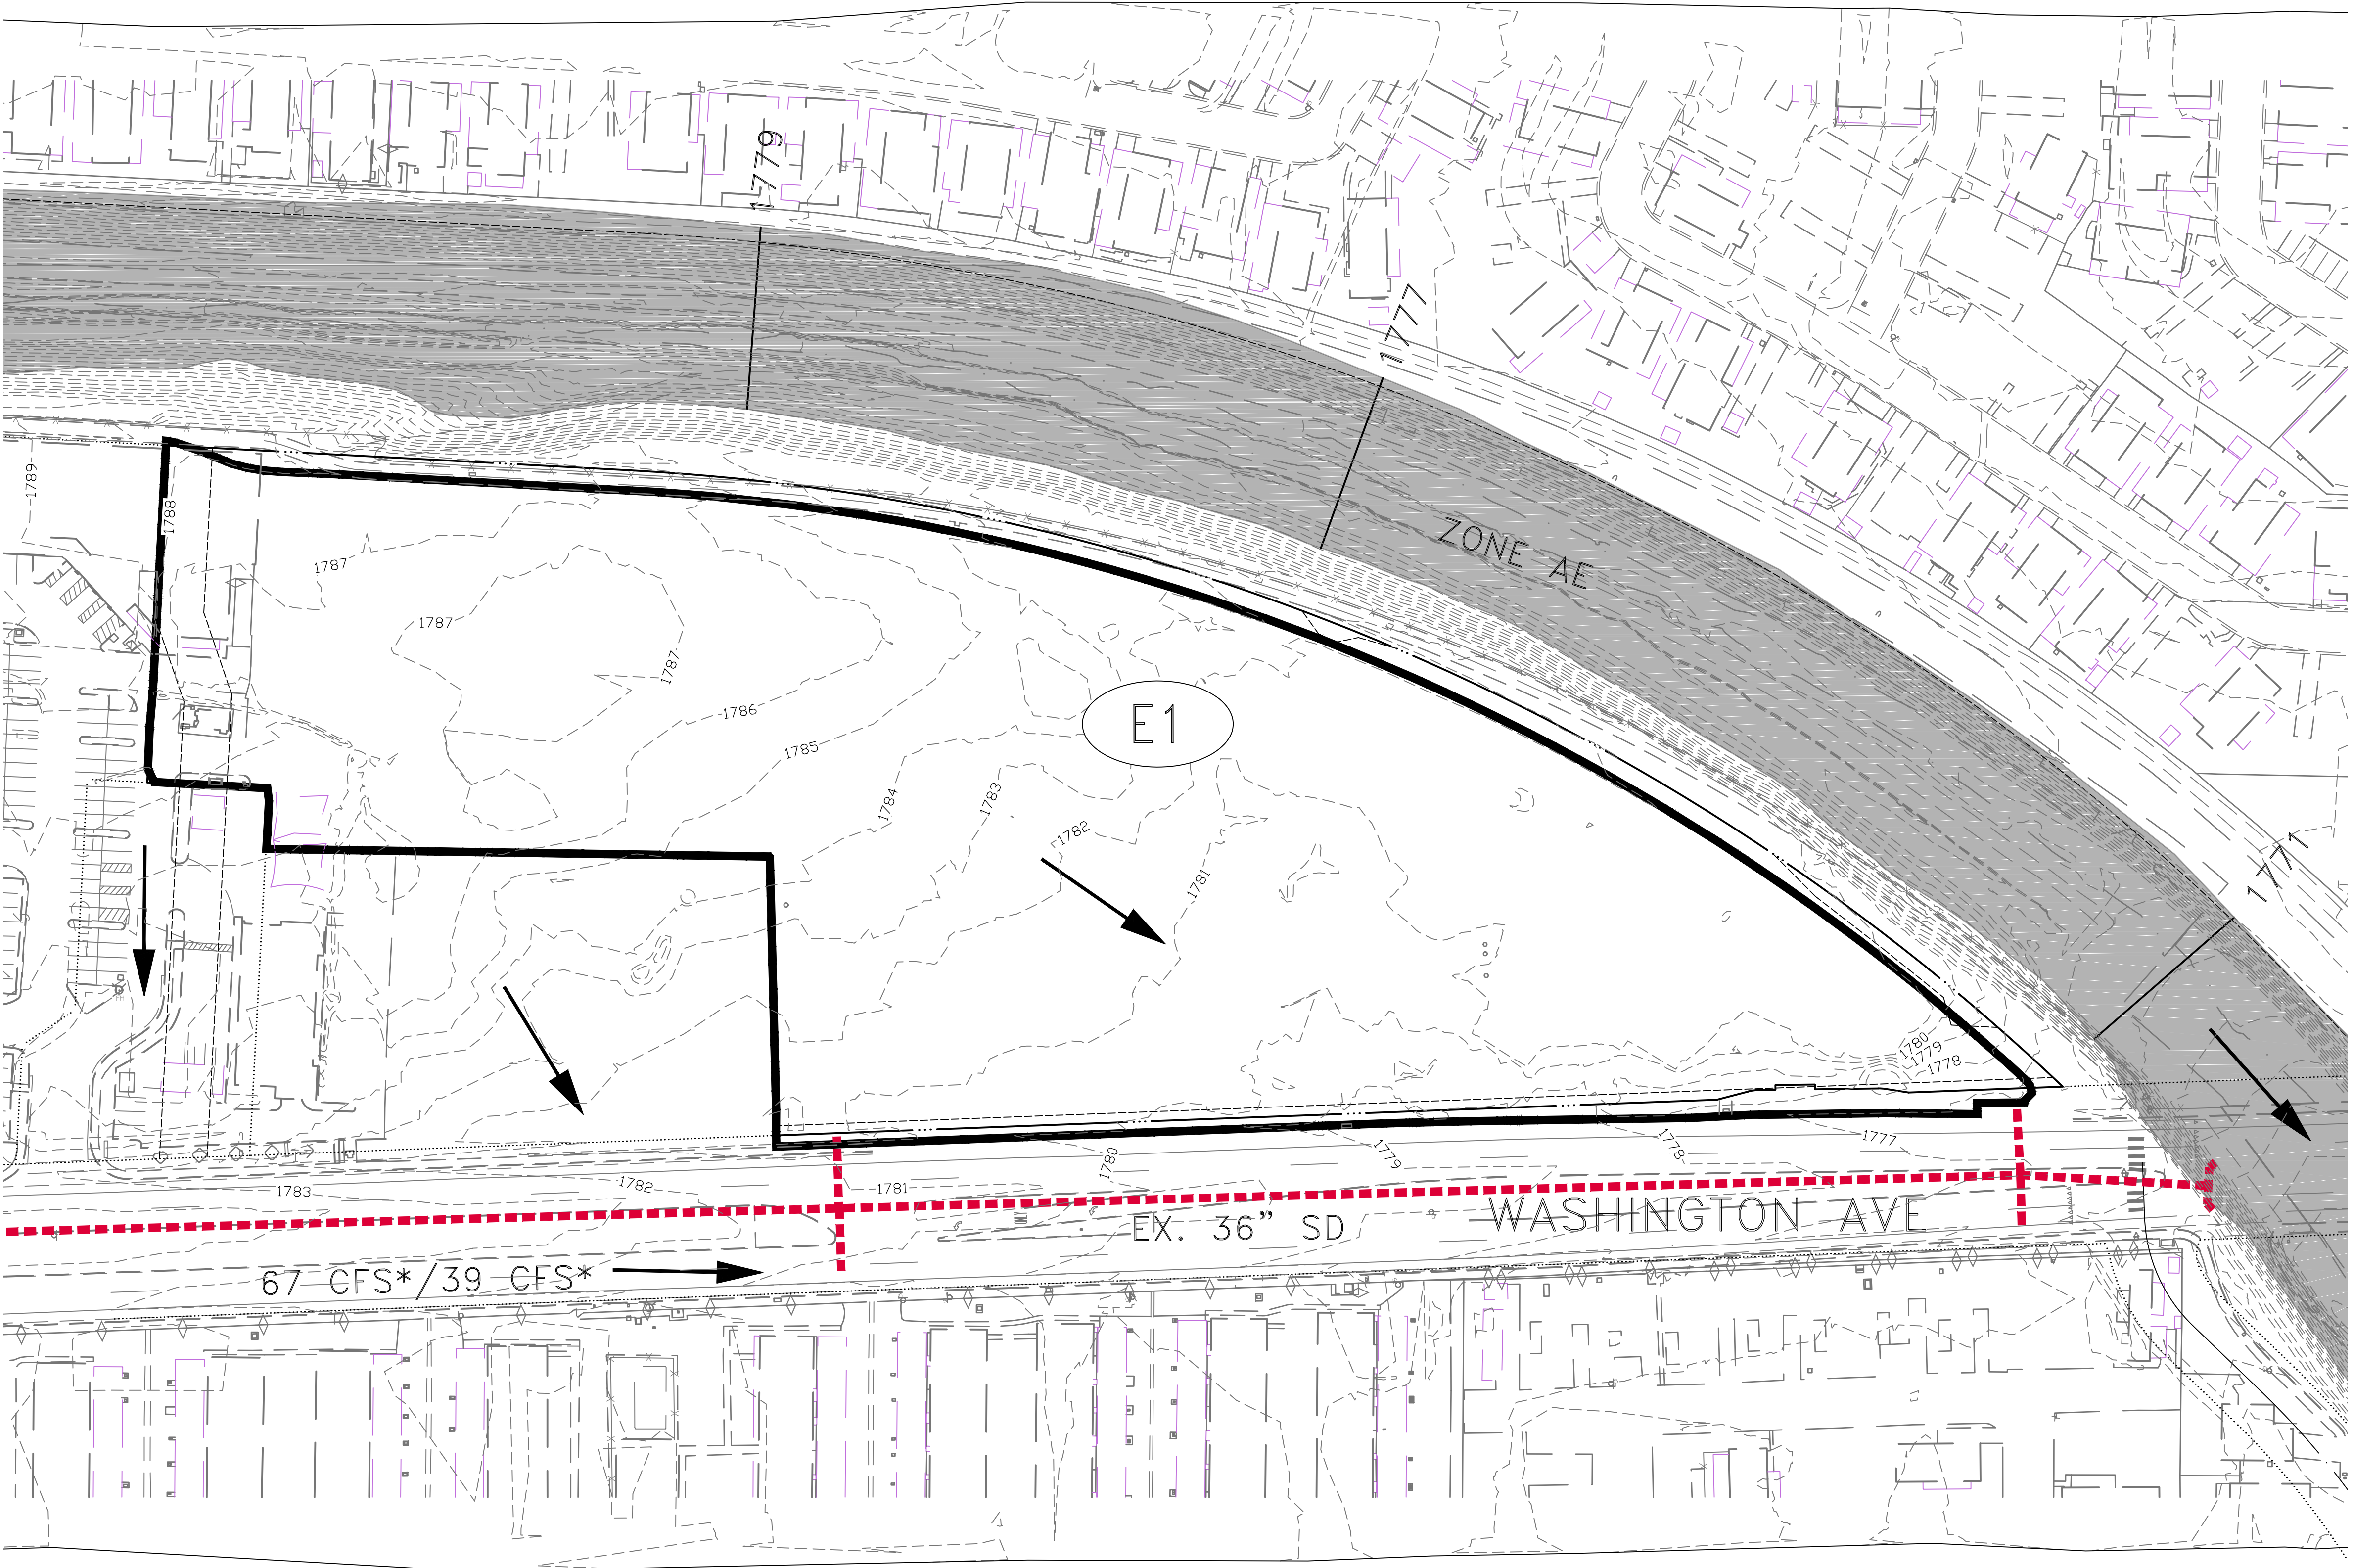


LEGEND

E1

SUBBASIN NAME

EXISTING STORM DRAIN

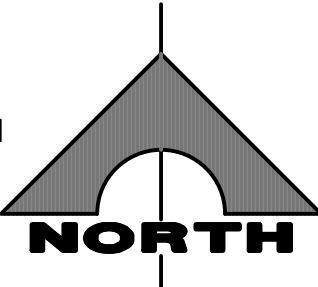

| EXISTING CONDITIONS<br>SUBBASIN FLOW RATE SUMMARY |              |                        |                       |
|---------------------------------------------------|--------------|------------------------|-----------------------|
| Subbasin ID                                       | Area (acres) | Q <sub>100</sub> (cfs) | Q <sub>10</sub> (cfs) |
| E1                                                | 6.8          | 10                     | 4                     |

\* Flow rate referenced from CLV Central Neighborhood Flood Control Master Plan

JW ZUNINO & ASSOCIATES

WASHINGTON LAS VEGAS WASH PARK

FIGURE 5  
EXISTING CONDITIONS DRAINAGE MAP

PROJECT NO.  
123456

DESIGN:  
DRAWN:  
CHECK:  
PLOT DATE: 08-12-17  
PLOT TIME: 09:02:49

1555 S. RAINBOW BLVD.  
LAS VEGAS, NV 89146  
T: 702.804.2000  
F: 702.804.2299  
gcvengineering.com

ENGINEERS' SURVEYORS

F:\Projects\800\865-012\Division\Tct\Figures\Gcw\_Fig5-Existing.dwg  
Michelle Castelli

DRAWING  
FIG5

1 OF 1 SHTS

% COMPLETE

DATE:

GCW APP

DATE

AGEN APP

DATE

DESCRIPTION

REV

DATE