

**90% DESIGN DRAFT TECHNICAL DRAINAGE MEMORANDUM
FOR
RANCHO DRIVE COMPLETE STREET
MESQUITE AVENUE TO SAHARA AVENUE**

412-668

February 2020

Prepared for:

**City of Las Vegas
333 N. Rancho Drive
Las Vegas, Nevada 89106
Phone: (702) 229-6272**



**90% DESIGN DRAFT TECHNICAL DRAINAGE MEMORANDUM
FOR
RANCHO DRIVE COMPLETE STREET
MESQUITE AVENUE TO SAHARA AVENUE**

412-668

February 2020

**Authored By:
Nelson Baggs, E.I.**

Prepared by:

**GCW, Inc.
1555 S. Rainbow Blvd.
Las Vegas, NV 89146
Phone: (702) 804-2000
Fax: (702) 804-2299**

412-668

February 10, 2020

**Re: 90% Design - Draft Technical Drainage Memorandum for Rancho Drive
Complete Street – Mesquite to Sahara**

The Preliminary Drainage Report outlined key areas where drainage improvements might be necessary along with alternatives for each area. The 70 Percent Design Report determined the chosen design for each of the key areas. This design report is to address comments received from the City of Las Vegas on the proposed design submitted with the 70 Percent Design Report.

The design intent for all areas has not changed from what was submitted with the 70 Percent Design Report. In general, storm drain and drop inlets remain in relatively the same locations with the exception of one nuisance inlet on the east side of Rancho north of Pinto ("RD" 93+65) which was removed due to a conflict with the existing sewer. Note that this was a nuisance inlet and inlets are provided within 150' upstream and downstream of the previous location, therefore this has an insignificant impact. An additional inlet has also been proposed on the east side of Rancho north of Laurie ("RD" 54+85) where ponding may occur due to revised grading in the area. Grading in this area has been proposed to increase the slope of the road to allow for better drainage. Note that the location of high and low points generally match the existing locations and that inlets are provided in all low points. Figure 6 has been included with updated inlet locations.




Existing utilities that were found to be in conflict will be relocated or accommodated for through other methods such as placing sand bags between the existing utility and storm drain. Note that the model for several of the Jensen nuisance inlets have also been revised to a shallower model in areas of conflict or minimal cover. Due to the minimal cover at Laurie Drive and Llewellyn Drive, a few storm drain laterals are sloped at 0.25%. Note that these laterals receive minimal flow and there are multiple inlets in this area. Refer to the comment matrix for specific responses to the comments received after the 70% review.

Cordially,

GCW, INC.



Nelson Baggs, E.I.
Engineering Intern
Flood Control Division

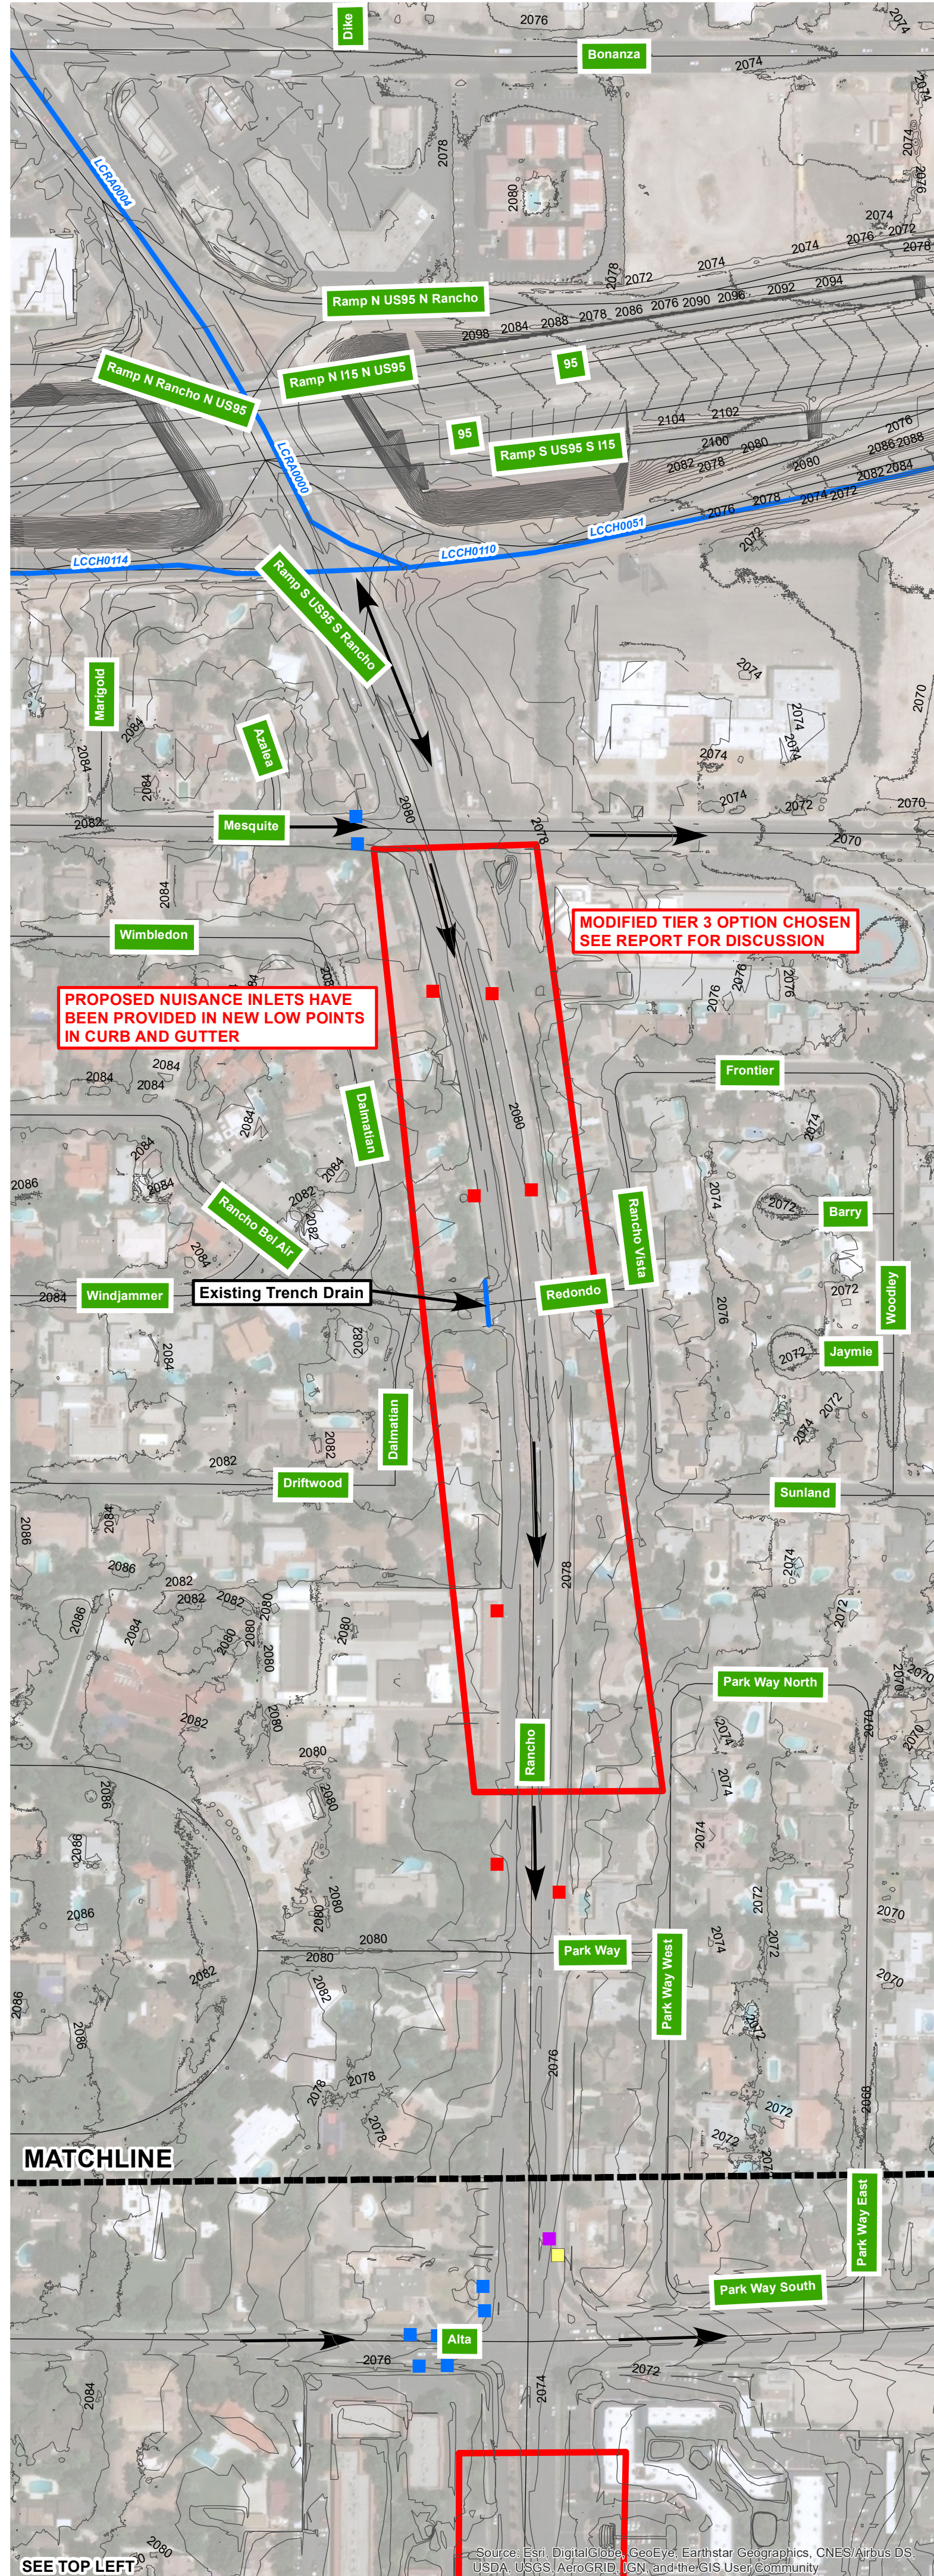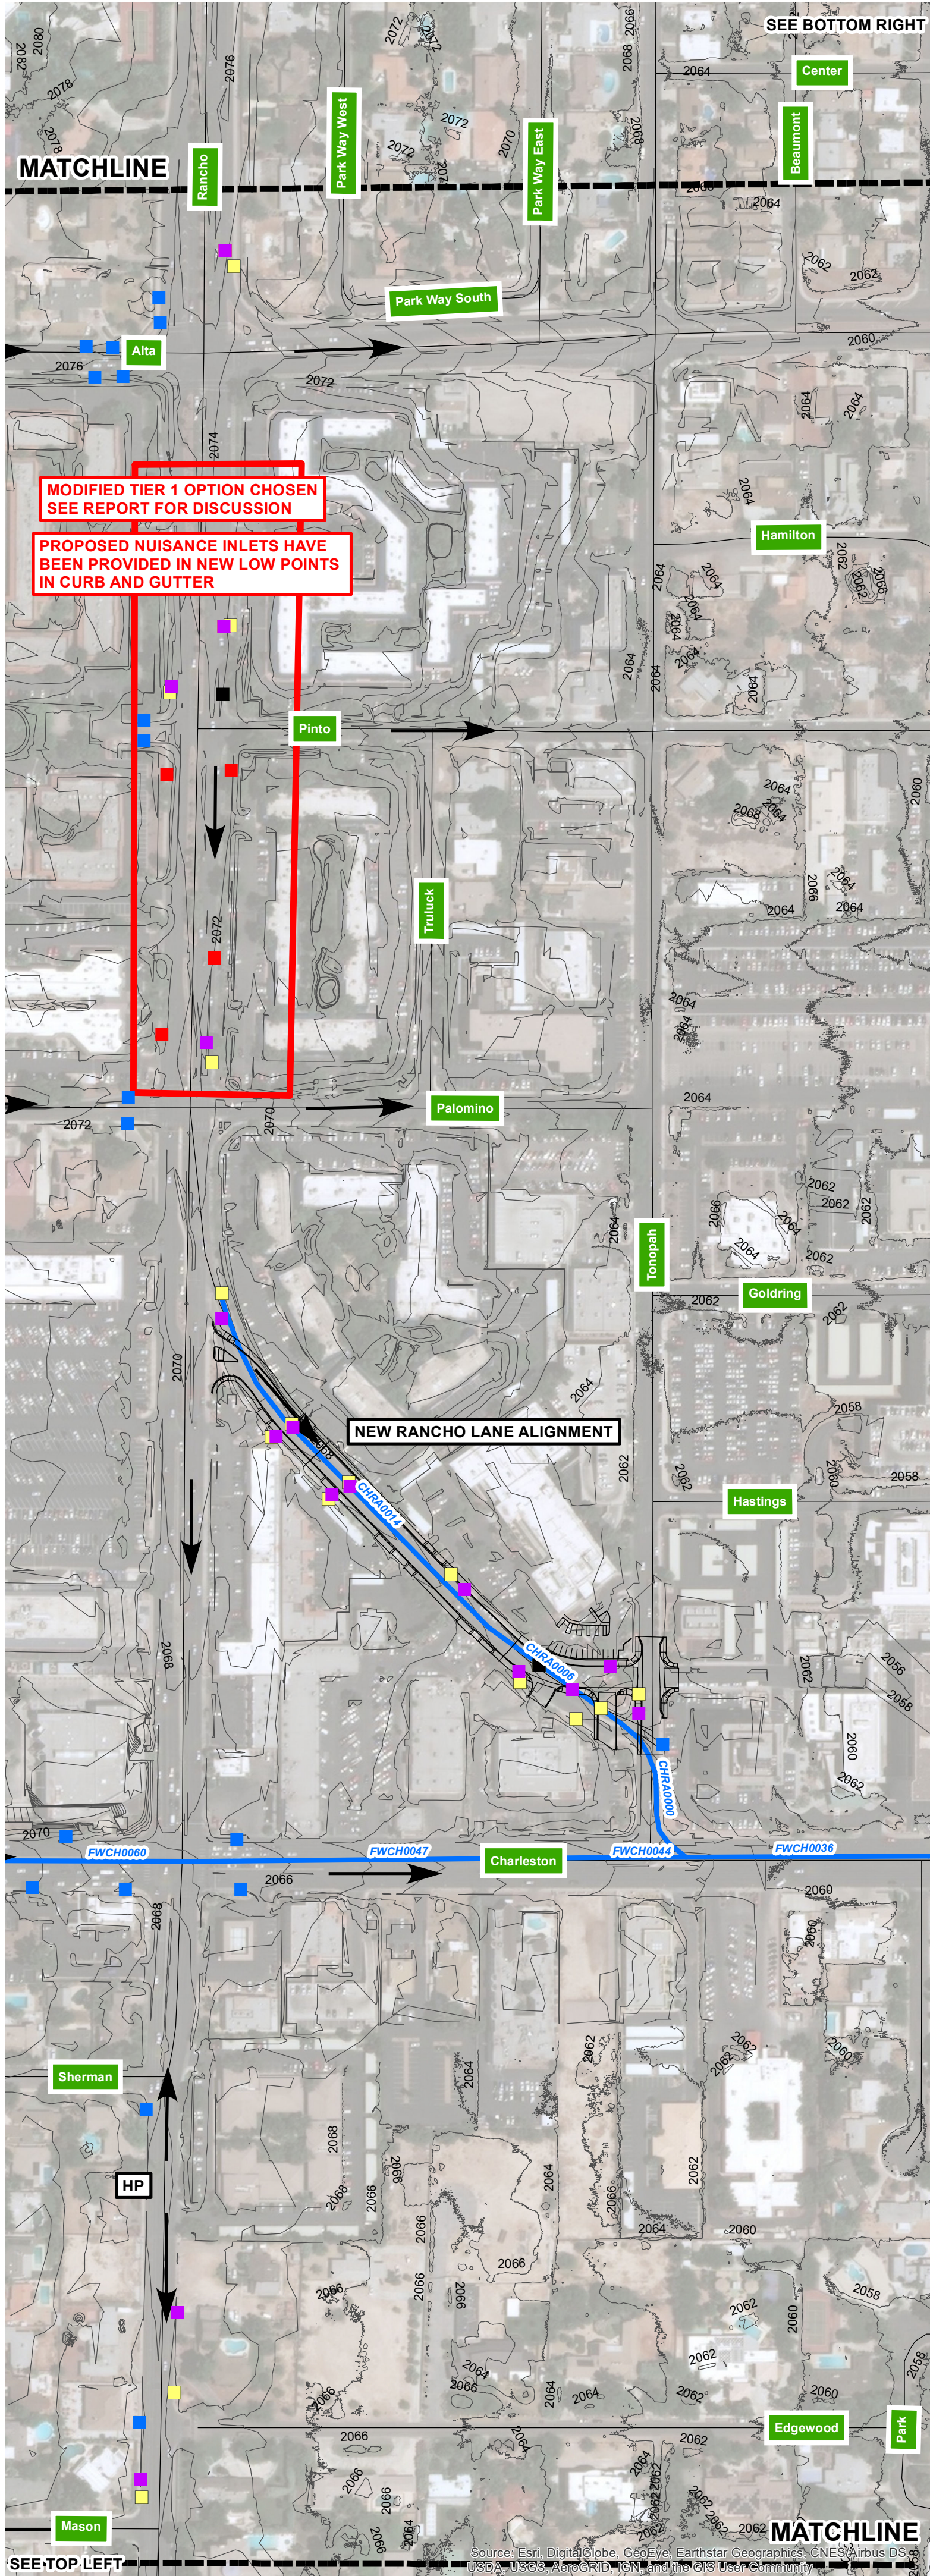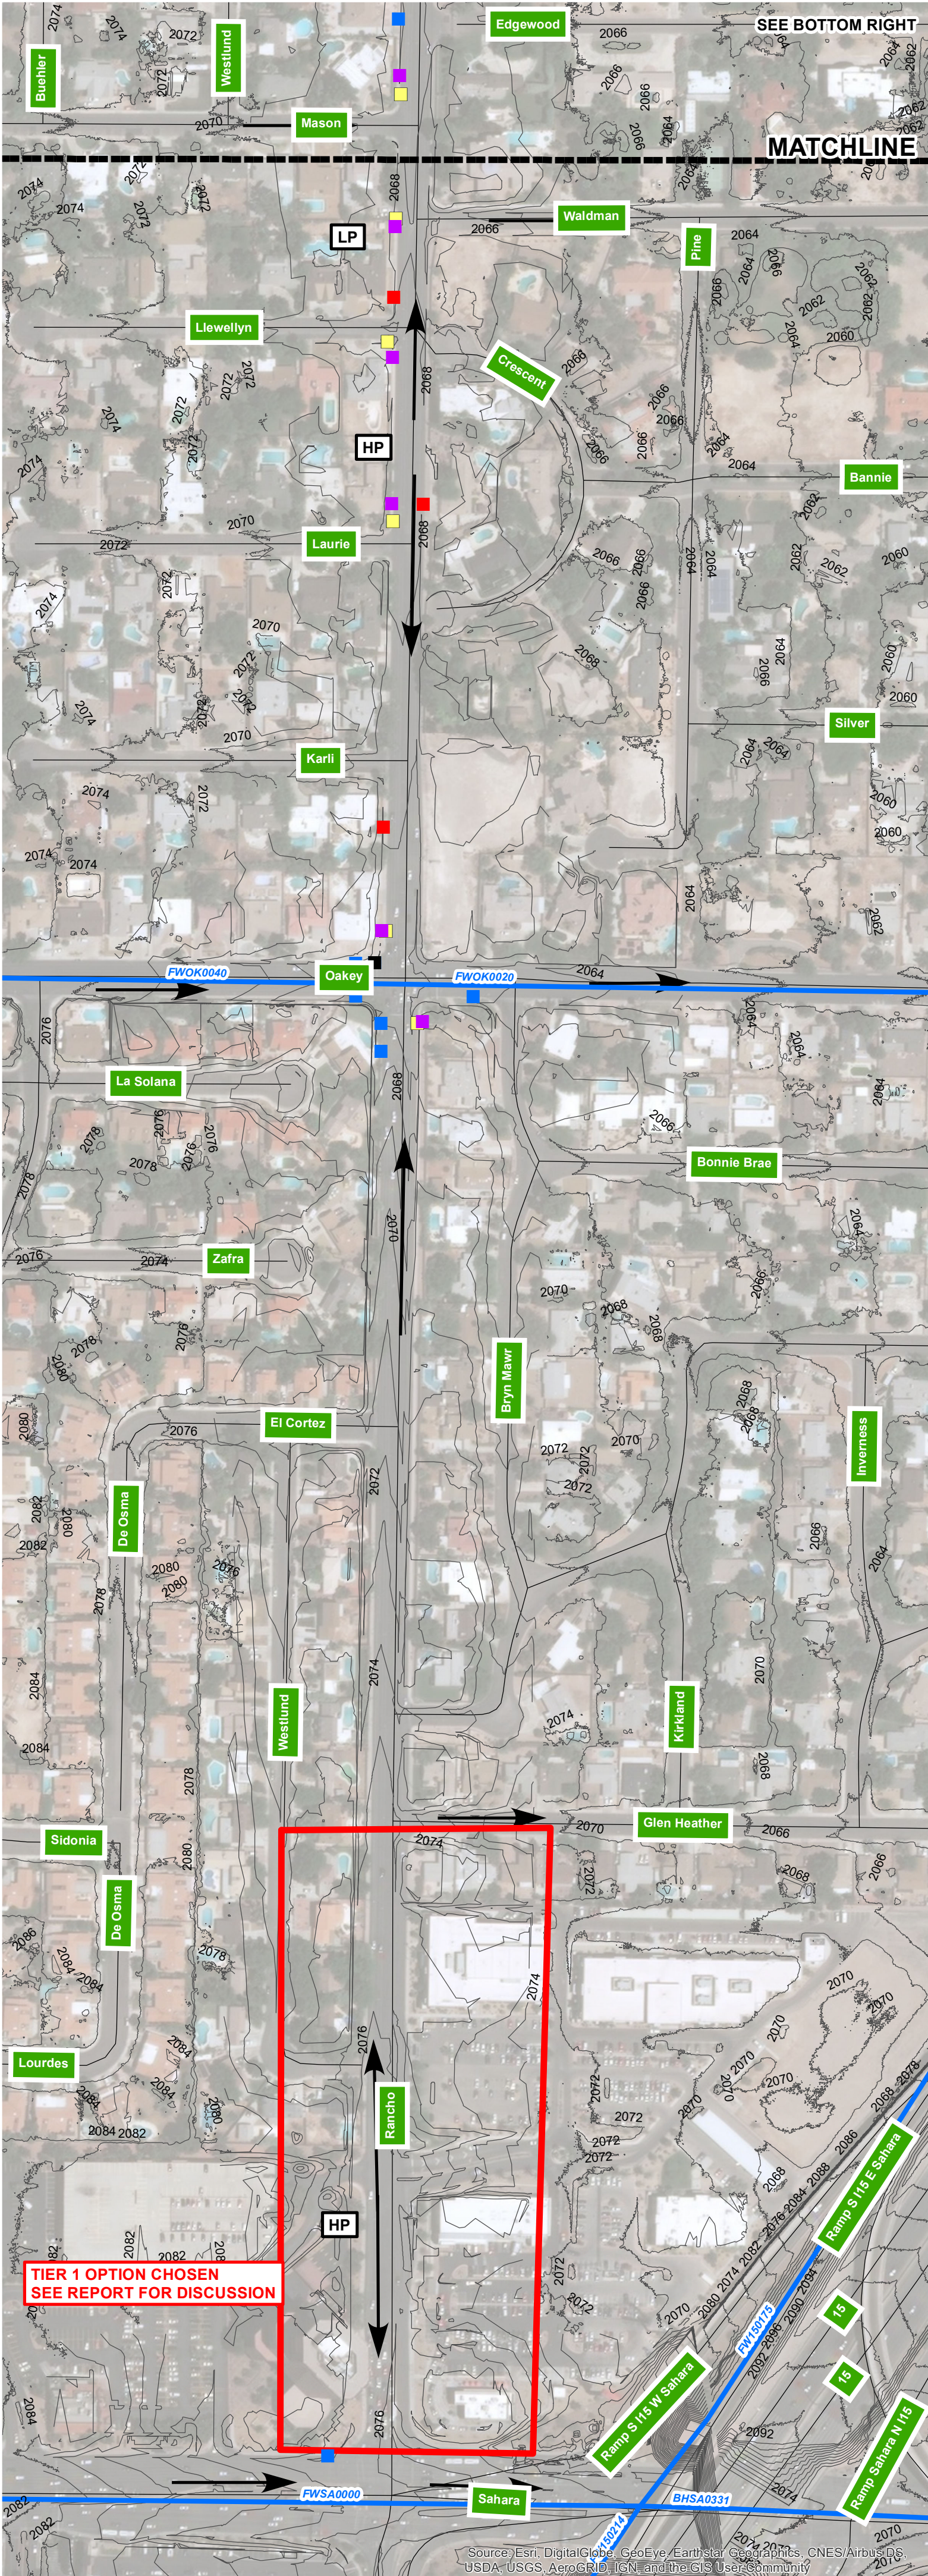

- Legend**
- Proposed Nuisance Inlet
 - Ex. Drop Inlet
 - Existing Inlet Removed (To be Replaced/ Relocated)
 - Replaced/ Relocated Inlet
 - Removed Inlet
 - MPU_Facility
 - Key Drainage Improvement Area
 - Flow Direction

CITY OF LAS VEGAS		DRAWING FIG6		RANCHO DRIVE COMPLETE STREETS MESQUITE AVENUE TO SAHARA AVENUE		PROPOSED CONDITION DRAINAGE MAP (OVERALL)		PROJECT NO.: 412-668	</
-------------------	--	------------------------	--	---	--	--	--	-------------------------	--	--	----