
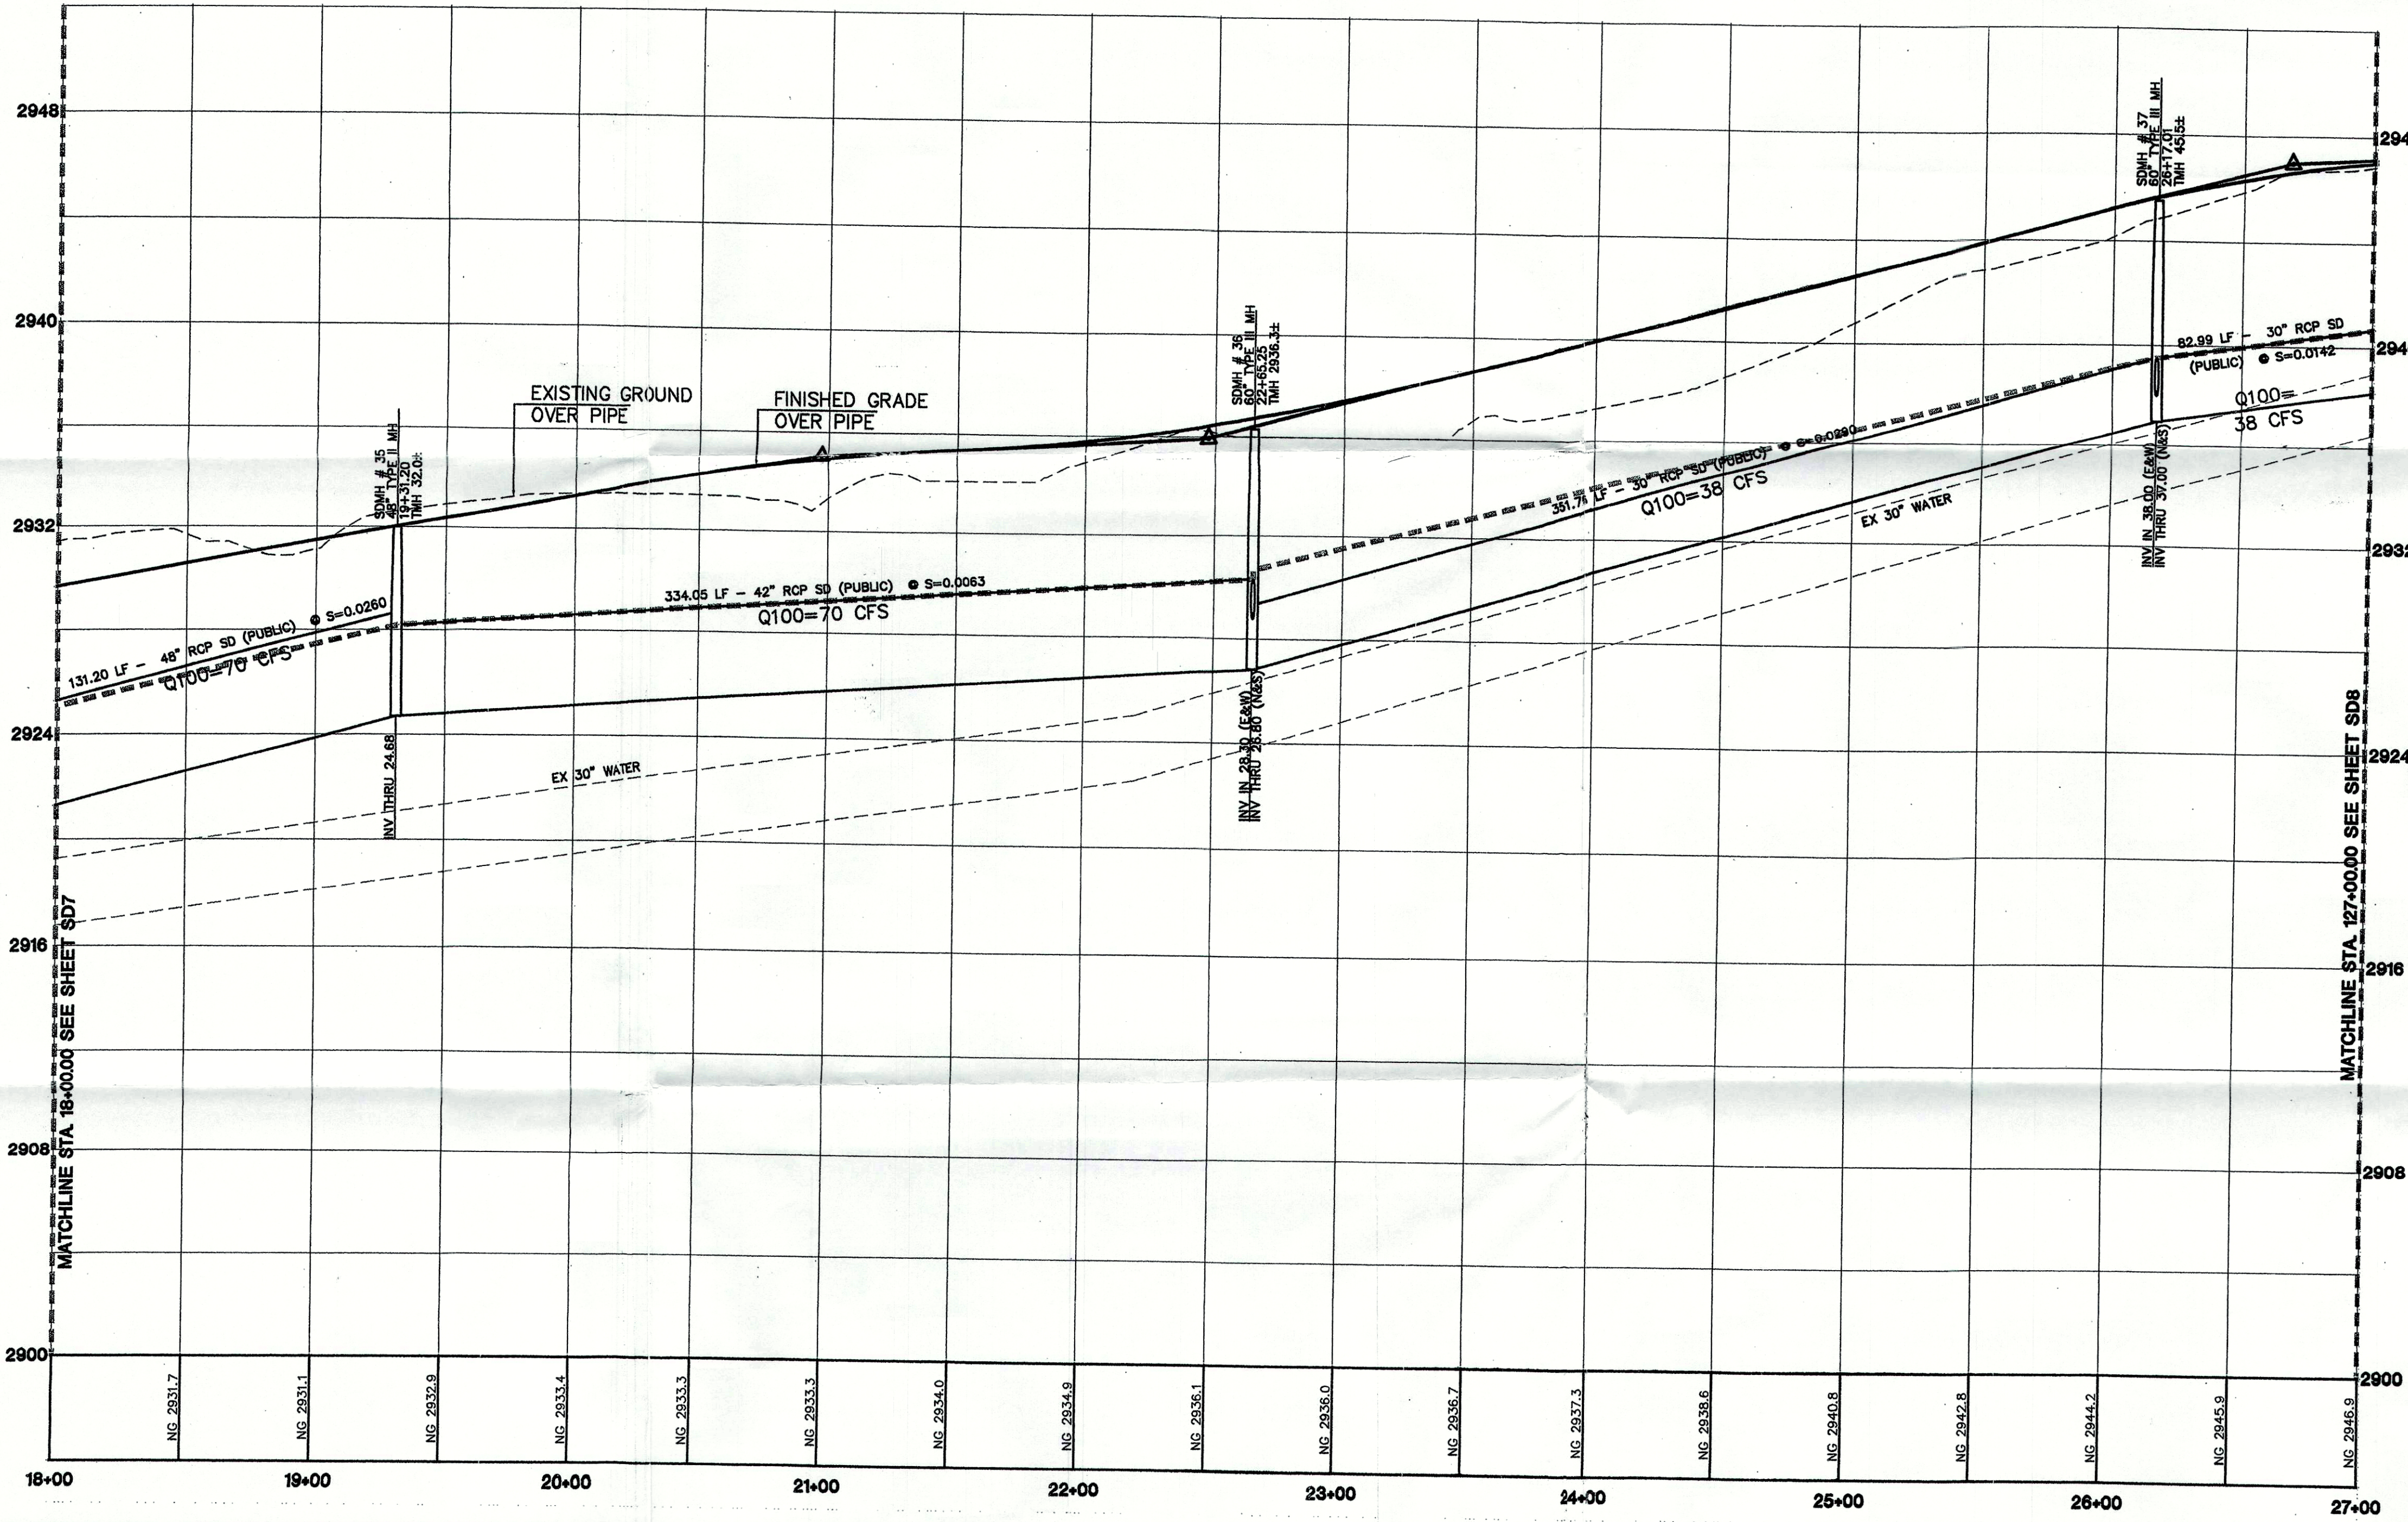
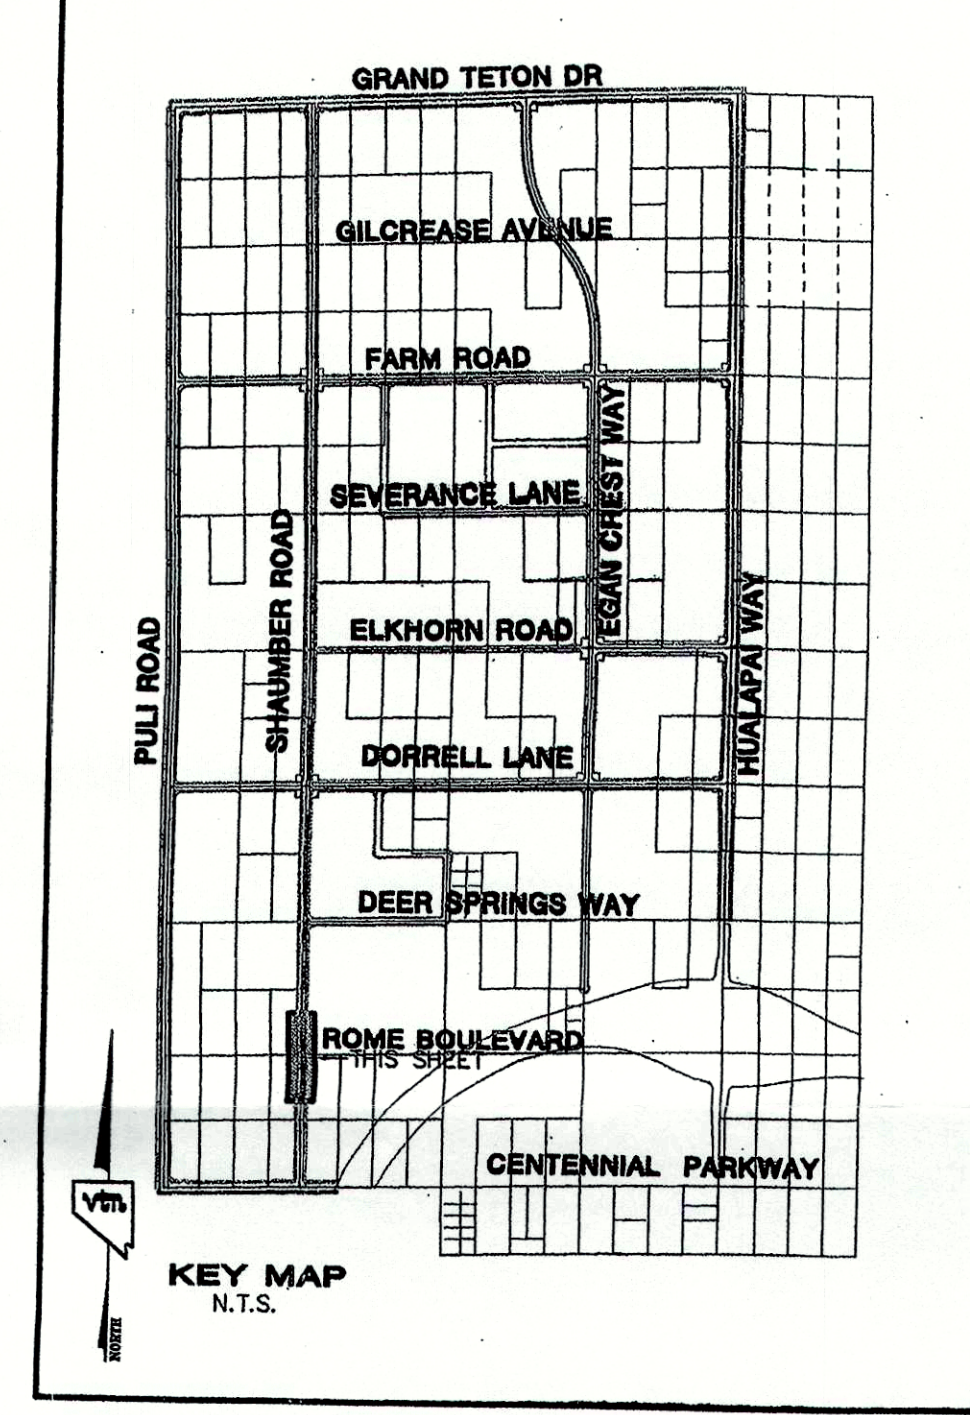


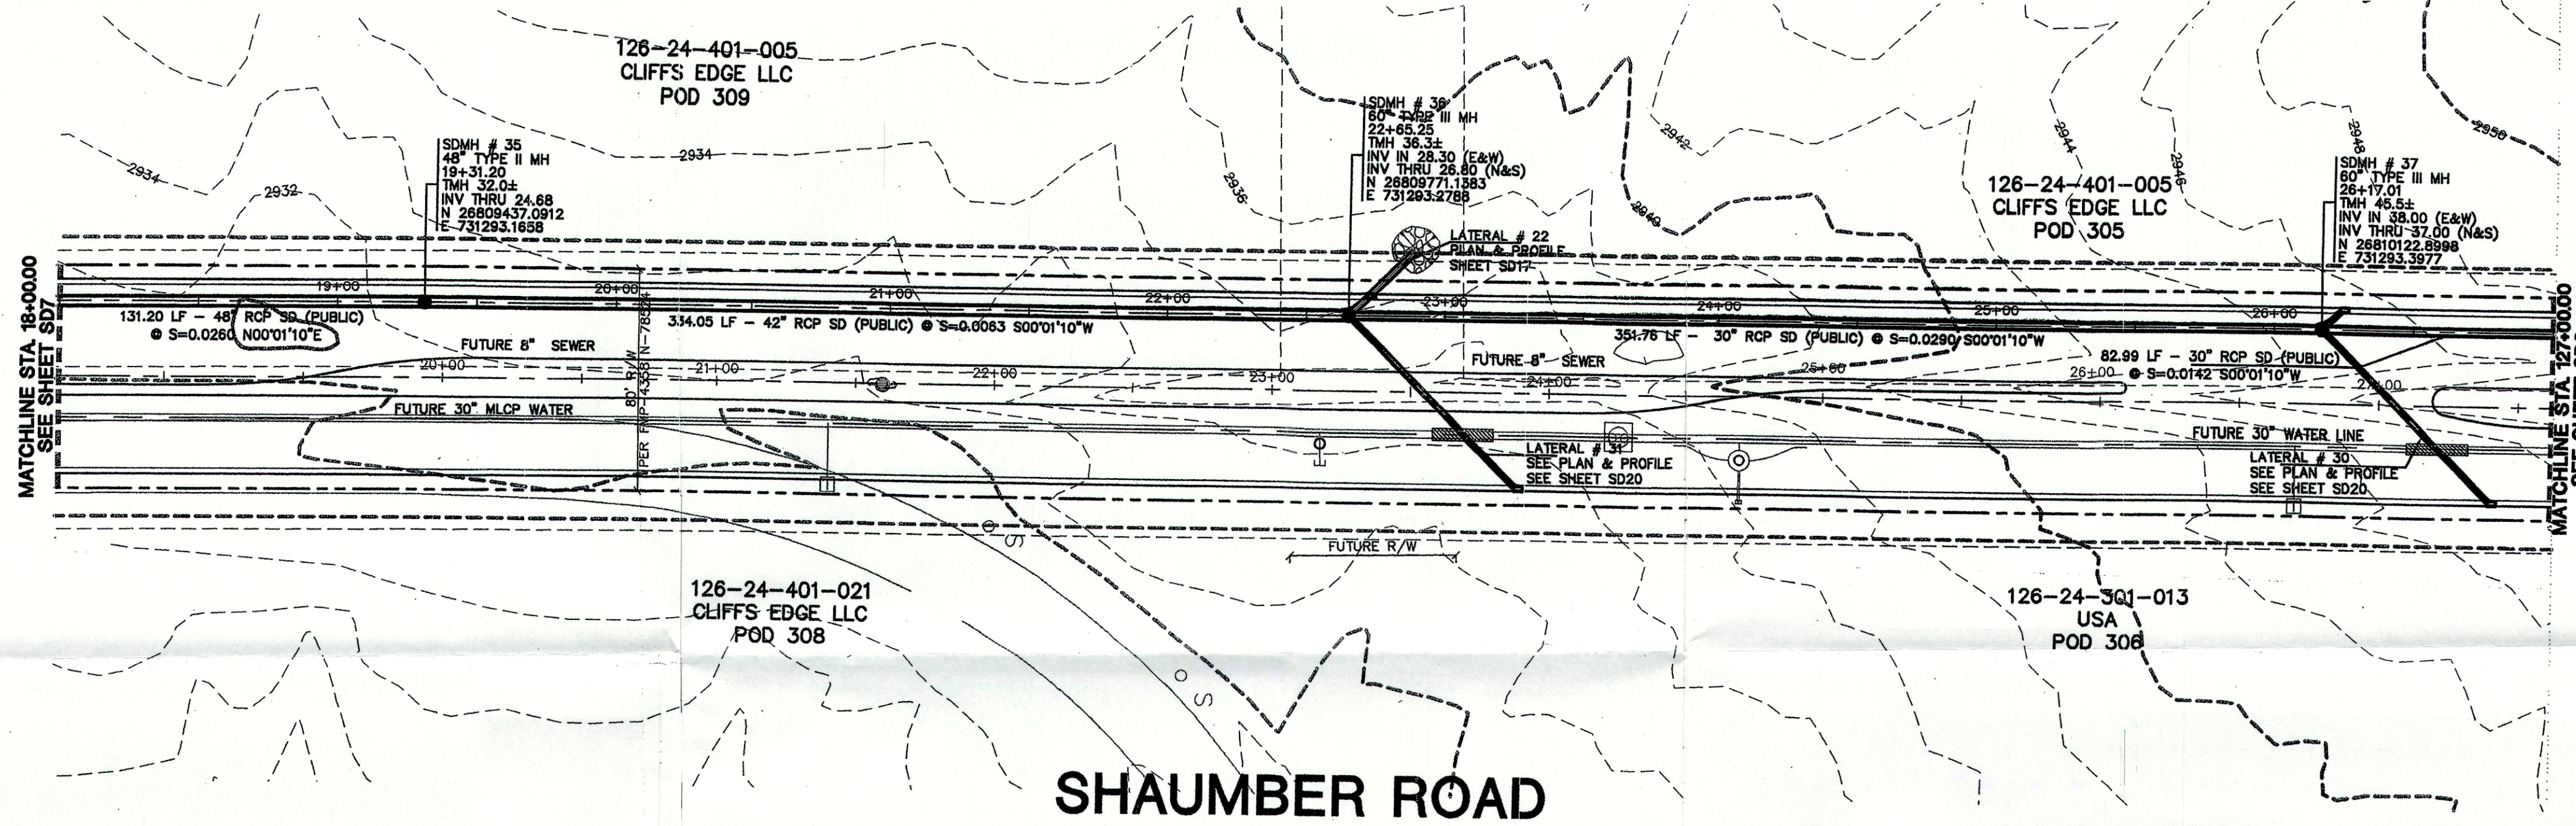

CONTRACTOR NOTE
 CONTRACTOR SHALL VERIFY HORIZONTAL AND VERTICAL LOCATION OF EXISTING UTILITIES AND NOTIFY THE DESIGN ENGINEER IMMEDIATELY OF ANY DISCREPANCIES PRIOR TO CONSTRUCTION.

Call before you Dig
 1-702-455-7511
 CLARK COUNTY TRAFFIC OPERATIONS
 AND
 1-702-229-6611
 FREEWAY AND ARTERIAL SYSTEM OF TRANSPORTATION

Call before you Overhead
 1-702-227-2829
 Avoid overhead power line contact. It's costly.

BASIS OF BEARINGS
 THE BASIS OF BEARINGS FOR THIS PROJECT IS NORTH 00°08'16" EAST BEING THE EAST LINE OF THE NORTHWEST QUARTER (NE 1/4) OF THE SECTION 24, TOWNSHIP 19 SOUTH, RANGE 59 EAST, M.D.M., CLARK COUNTY, NEVADA, AS SHOWN ON A RECORD OF SURVEY ON FILE IN THE CLARK COUNTY, NEVADA, RECORDER'S OFFICE IN FILE 123 AT PAGE 32.

PROJECT BENCHMARK
 PROJECT DATUM: NORTH AMERICAN VERTICAL DATUM OF 1988 (NAV88)
 CLARK COUNTY VERTICAL CONTROL: 1000-6N6
 NAV88 ELEVATION: 787.794 METERS (2584.62 FEET)

RIVET AND SQUARE ALUMINUM PLATE IN A CONCRETE CYLINDER, LOCATED 25' SOUTH & 50' EAST OF GRAND CANYON DRIVE AND RED COACH AVENUE, 1' WEST OF ELECTRICAL VAULT.

CITY OF LAS VEGAS BENCHMARK
 DATUM: NORTH AMERICAN VERTICAL DATUM OF 1988 (NAV88)
 CITY OF LAS VEGAS BENCHMARK: BLV98-13SES
 NAV88 ELEVATION: 869.608 METERS (2853.03 FEET)

RIVET AND PLATE IN CONCRETE CYLINDER NW CORNER OF HUALAPAI AND ELKHORN

NOTE: ADD 0.34' TO ABOVE CITY OF LAS VEGAS BENCHMARK BLV98-13SES TO MATCH ORIGINAL PROJECT BENCHMARK. CLARK COUNTY BENCHMARK: 1000-6N6 (2584.62 FEET) AS SHOWN ON RECORD OF SURVEY FILE 124 PAGE 94.

I CERTIFY THAT THIS PLAN IS IN CONFORMANCE WITH THE APPROVED DRAINAGE STUDY ON FILE AT CITY OF LAS VEGAS FOR THIS PROJECT." DS3671
 DANIEL J. HOOD NO. 12811 DATE

CLIFFS EDGE LLC 3455 CLIFF SHADOWS PARKWAY, SUITE 200 LAS VEGAS, NEVADA 89129 (702) 777-1221		CITY OF LAS VEGAS, NEVADA 2727 SOUTH RAINBOW BOULEVARD LAS VEGAS, NEVADA 89146-5148 PH. (702) 873-7550 FAX (702) 362-2597 (702) 777-1221	
STORM DRAIN PLAN & PROFILE SHAUMBER ROAD STA 18+00.00 TO 27+00.00		CLIFFS EDGE / PROVIDENCE SHAUMBER ROAD CENTENNIAL TO GRAND TETON	
DRAWN BY: ROM	DESIGNED BY: A.J.H.	CHECKED BY: L.M.	PROJECT NO: 5885
EXPIRES 06-30-05		SCALE: 1"=40' HORIZ. 1"=4' VERT.	
PROFESSIONAL ENGINEER STATE OF NEVADA NO. 12811		SHEET SD8 23 OF 37 SHEETS DRAWING NO.	

ADDENDUM 2 to TDS