


11-9-24

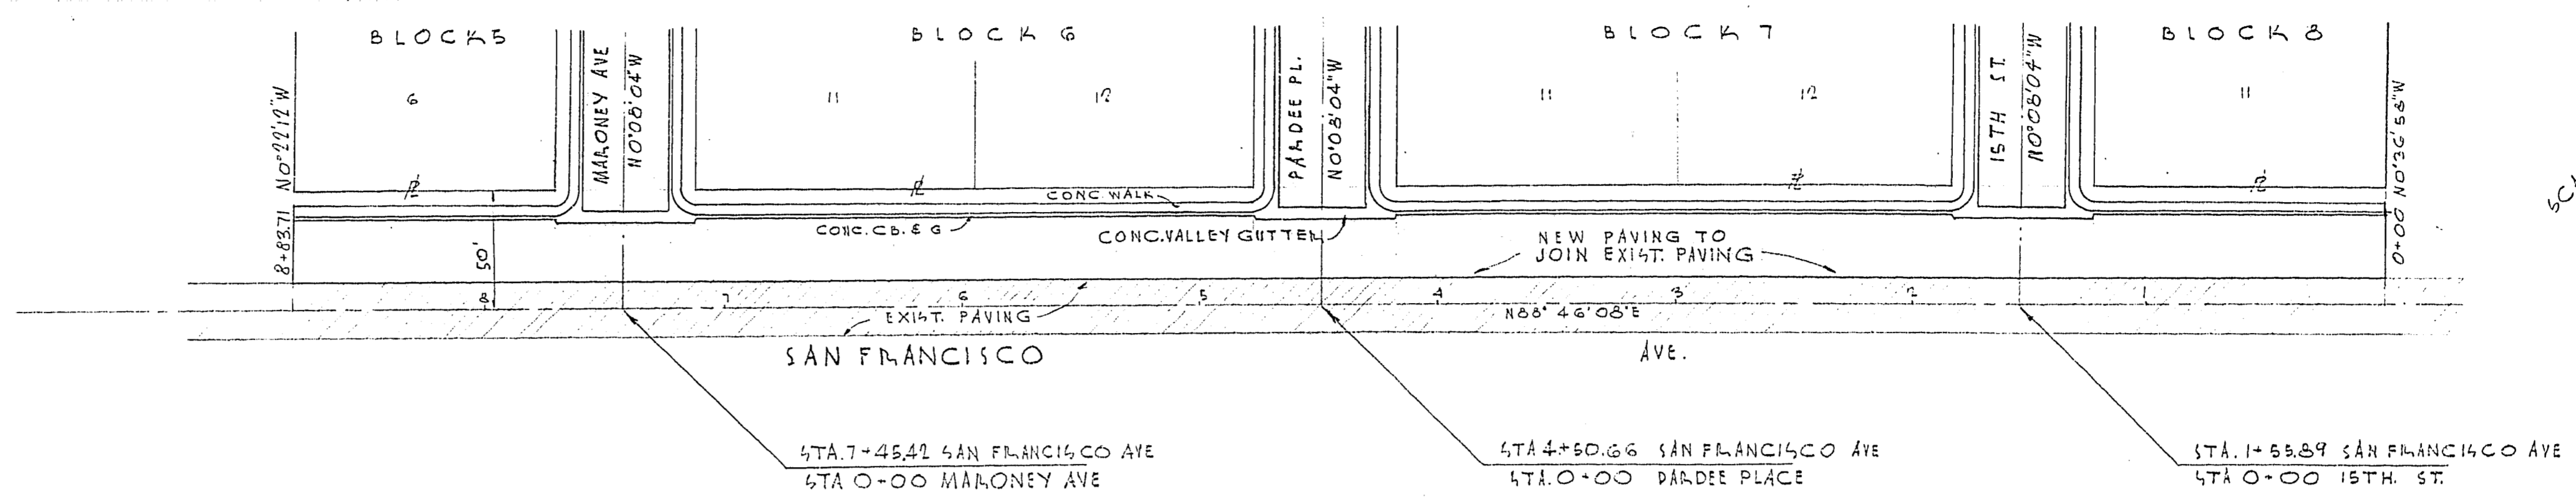

SCALE 1"=50'

