




3-15-115

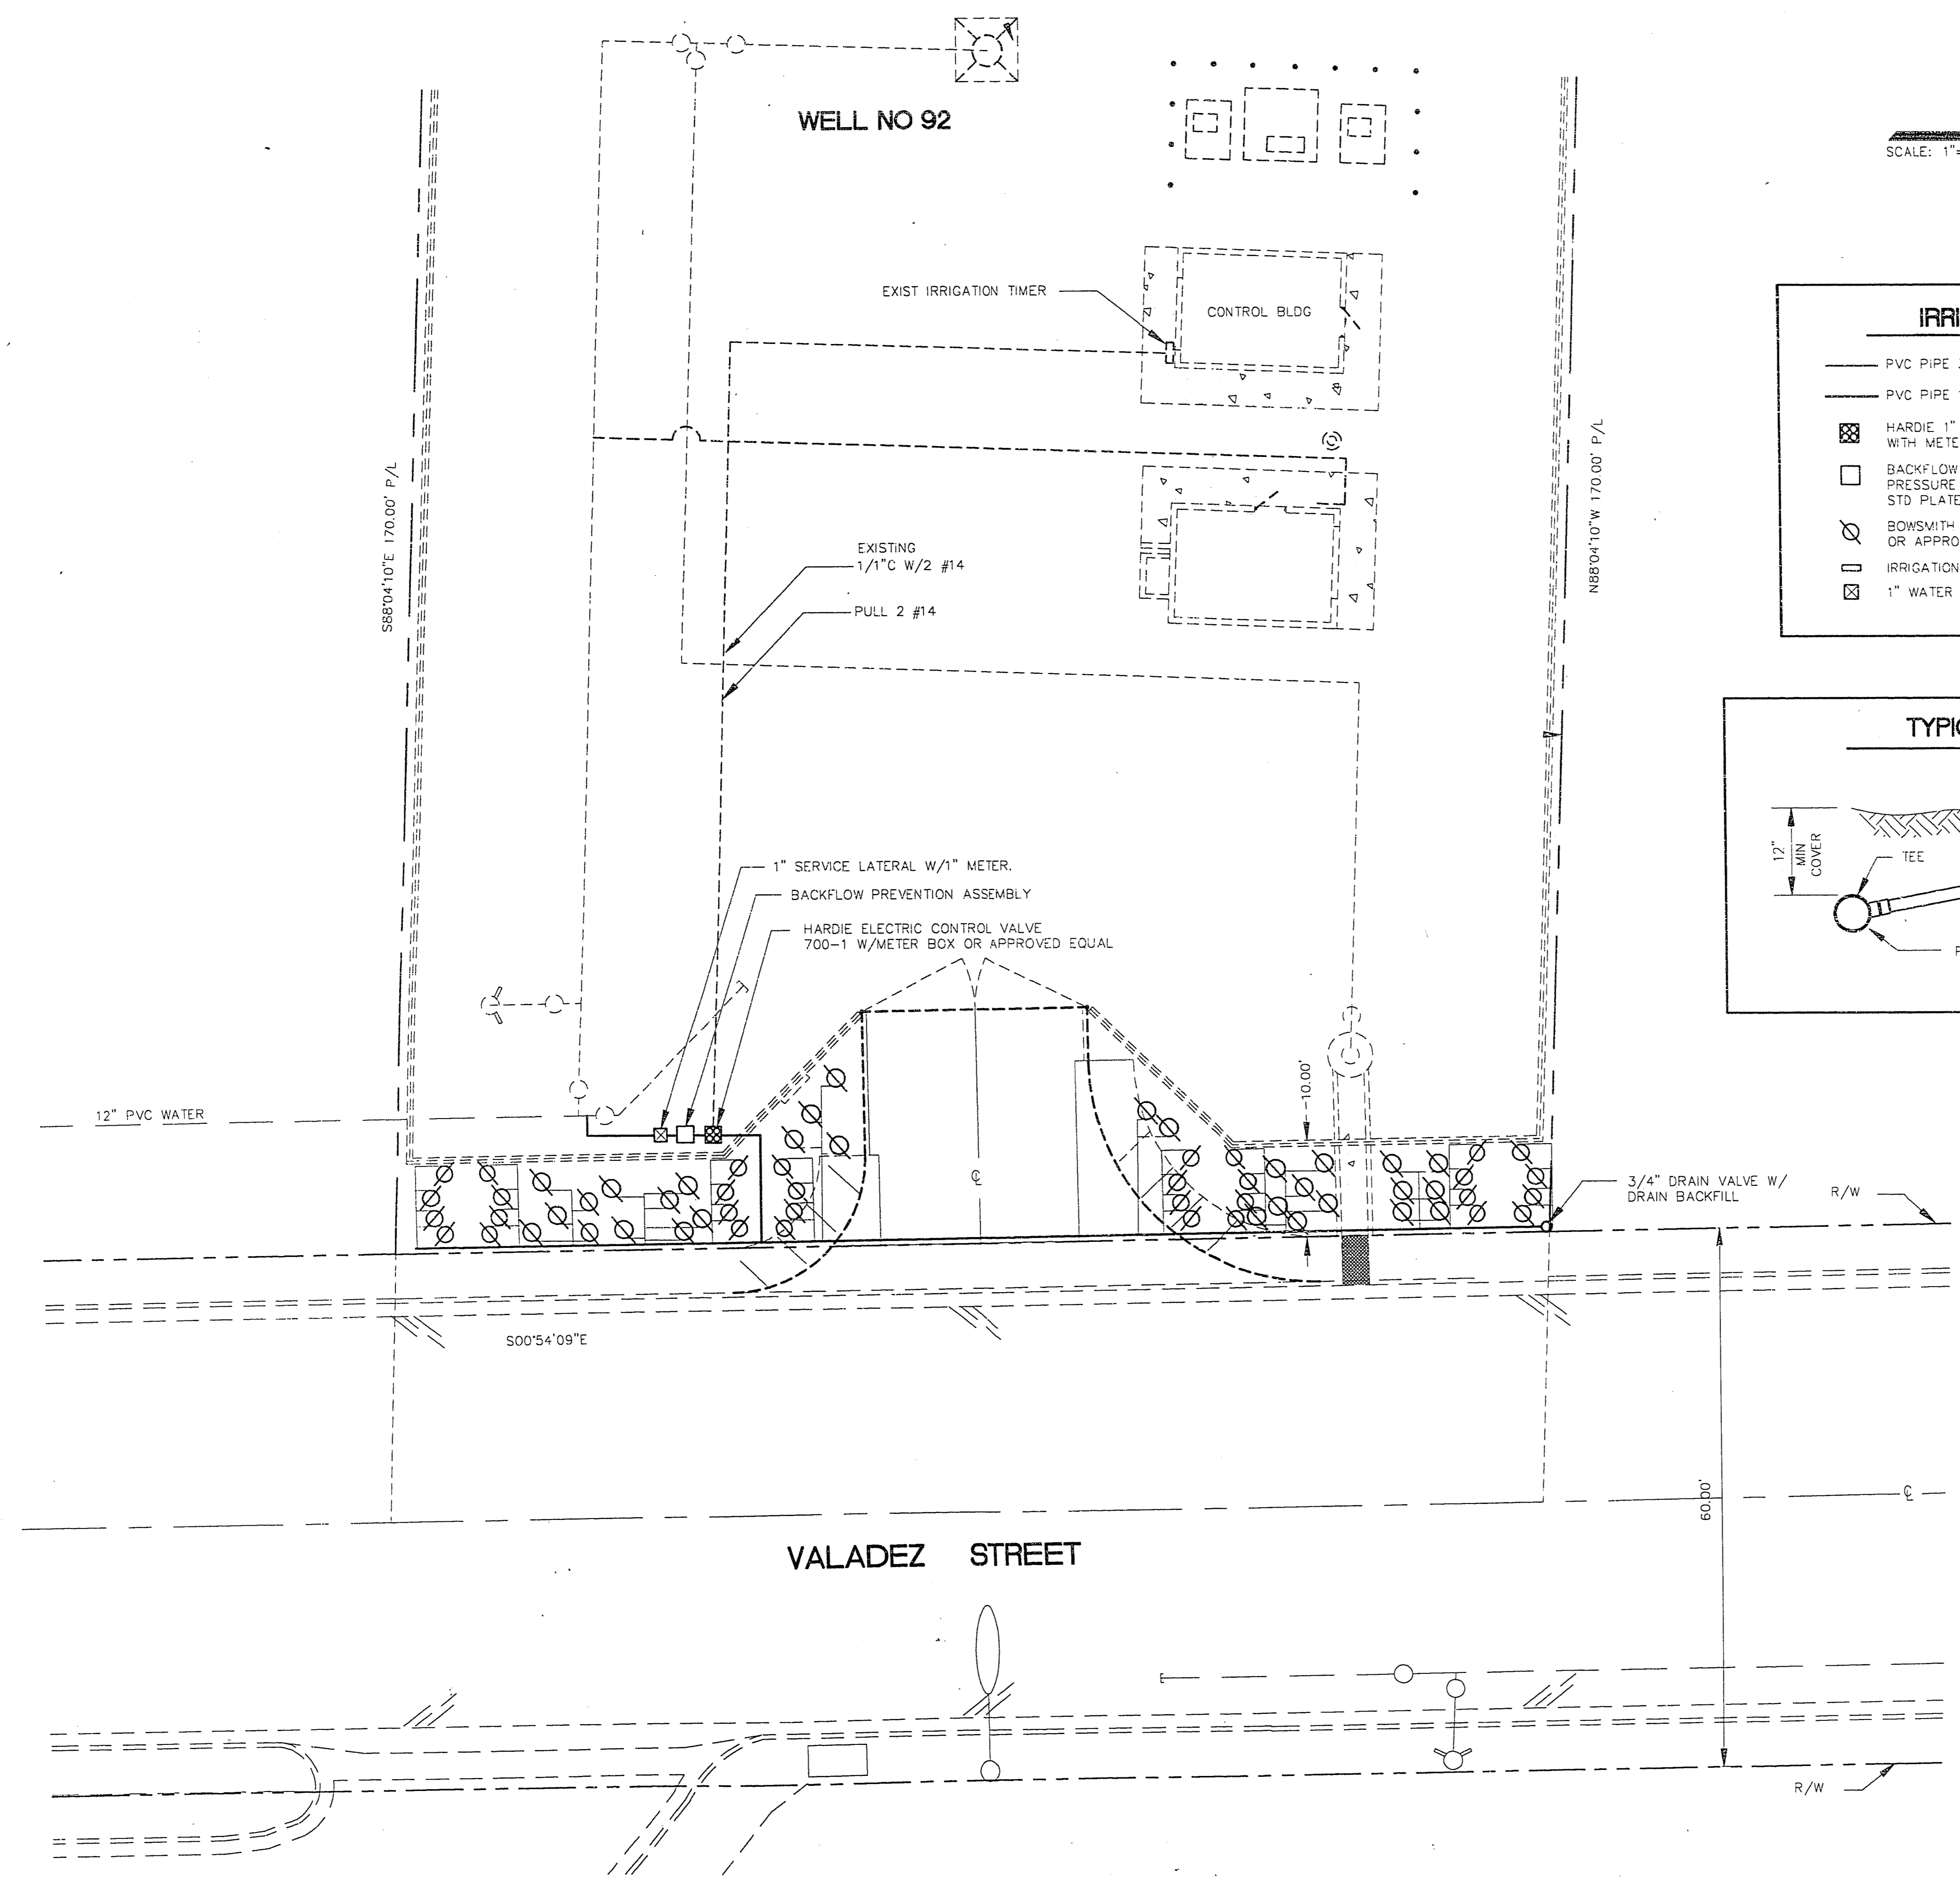

SCALE: 1" = 10'

IRRIGATION LEGEND

- PVC PIPE 3/4" SCHEDULE 40
- PVC PIPE 1" SCHEDULE 40
- ⊠ HARDIE 1" ELECTRIC CONTROL VALVE 700-1 WITH METER BOX OR APPROVED EQUAL
- BACKFLOW PREVENTION ASSEMBLY, REDUCED PRESSURE PRINCIPLE ASSEMBLY PER LVVWD STD. PLATE NO. 11
- ⊙ BOWSMITH 2 GPH L SERIES EMITTER S20-L OR APPROVED EQUAL
- ⊞ IRRIGATION TIMER
- ⊞ 1" WATER METER

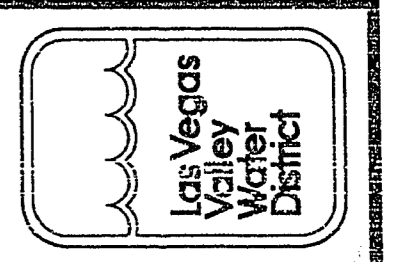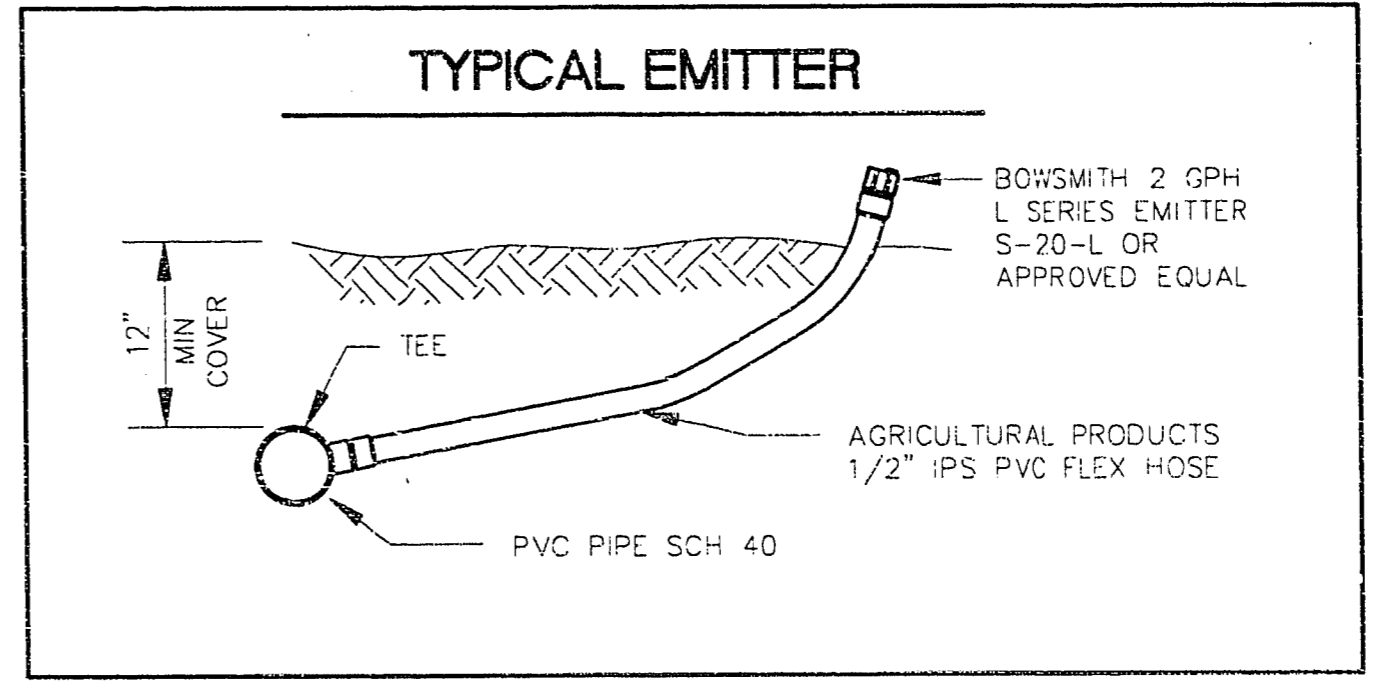

LAS VEGAS VALLEY WATER DISTRICT
 1001 S VALLEY VIEW BOULEVARD
 LAS VEGAS, NEVADA 89153
 (702) 870-2011

VERIFY SCALE

1/2" = 0' 1/2"

1" = 1' 0"

2" = 2' 0"

3" = 3' 0"

4" = 4' 0"

5" = 5' 0"

6" = 6' 0"

7" = 7' 0"

8" = 8' 0"

9" = 9' 0"

10" = 10' 0"

11" = 11' 0"

12" = 12' 0"

13" = 13' 0"

14" = 14' 0"

15" = 15' 0"

16" = 16' 0"

17" = 17' 0"

18" = 18' 0"

19" = 19' 0"

20" = 20' 0"

BAR REPRESENTS ONE AND ONE-HALF INCHES ON ORIGINAL

PHASE 2 WELLS OFF-SITE IMPROVEMENTS

WELL NO 92 - IRRIGATION PLAN

AT VALADEZ STREET

SCALE: 1" = 10'

DATE: 08/15/95

CD778C08.DWG

DRAWN BY: OLIVE


CHECKED BY: 09/15/92

RECOMMENDED BY: *[Signature]* 8/16/95

G. A. SIBAYAN R.P.E. NO. DATE

ACCEPTED BY: *[Signature]*

R.P.E. NO. DATE

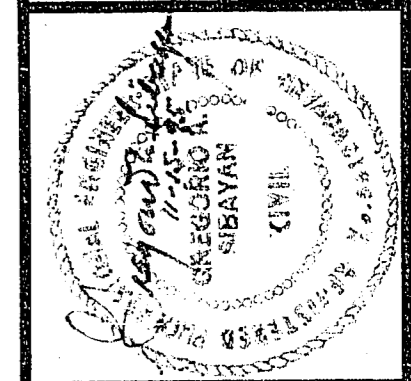

CONTRACT NUMBER

778

DRAWING NUMBER IR2

SHEET 8 OF 20

565-273