


# GARDEN TERRACE INC.

CITY OF LAS VEGAS  
NEVADA

## WATER PLAN

Scale 1" = 40.00'

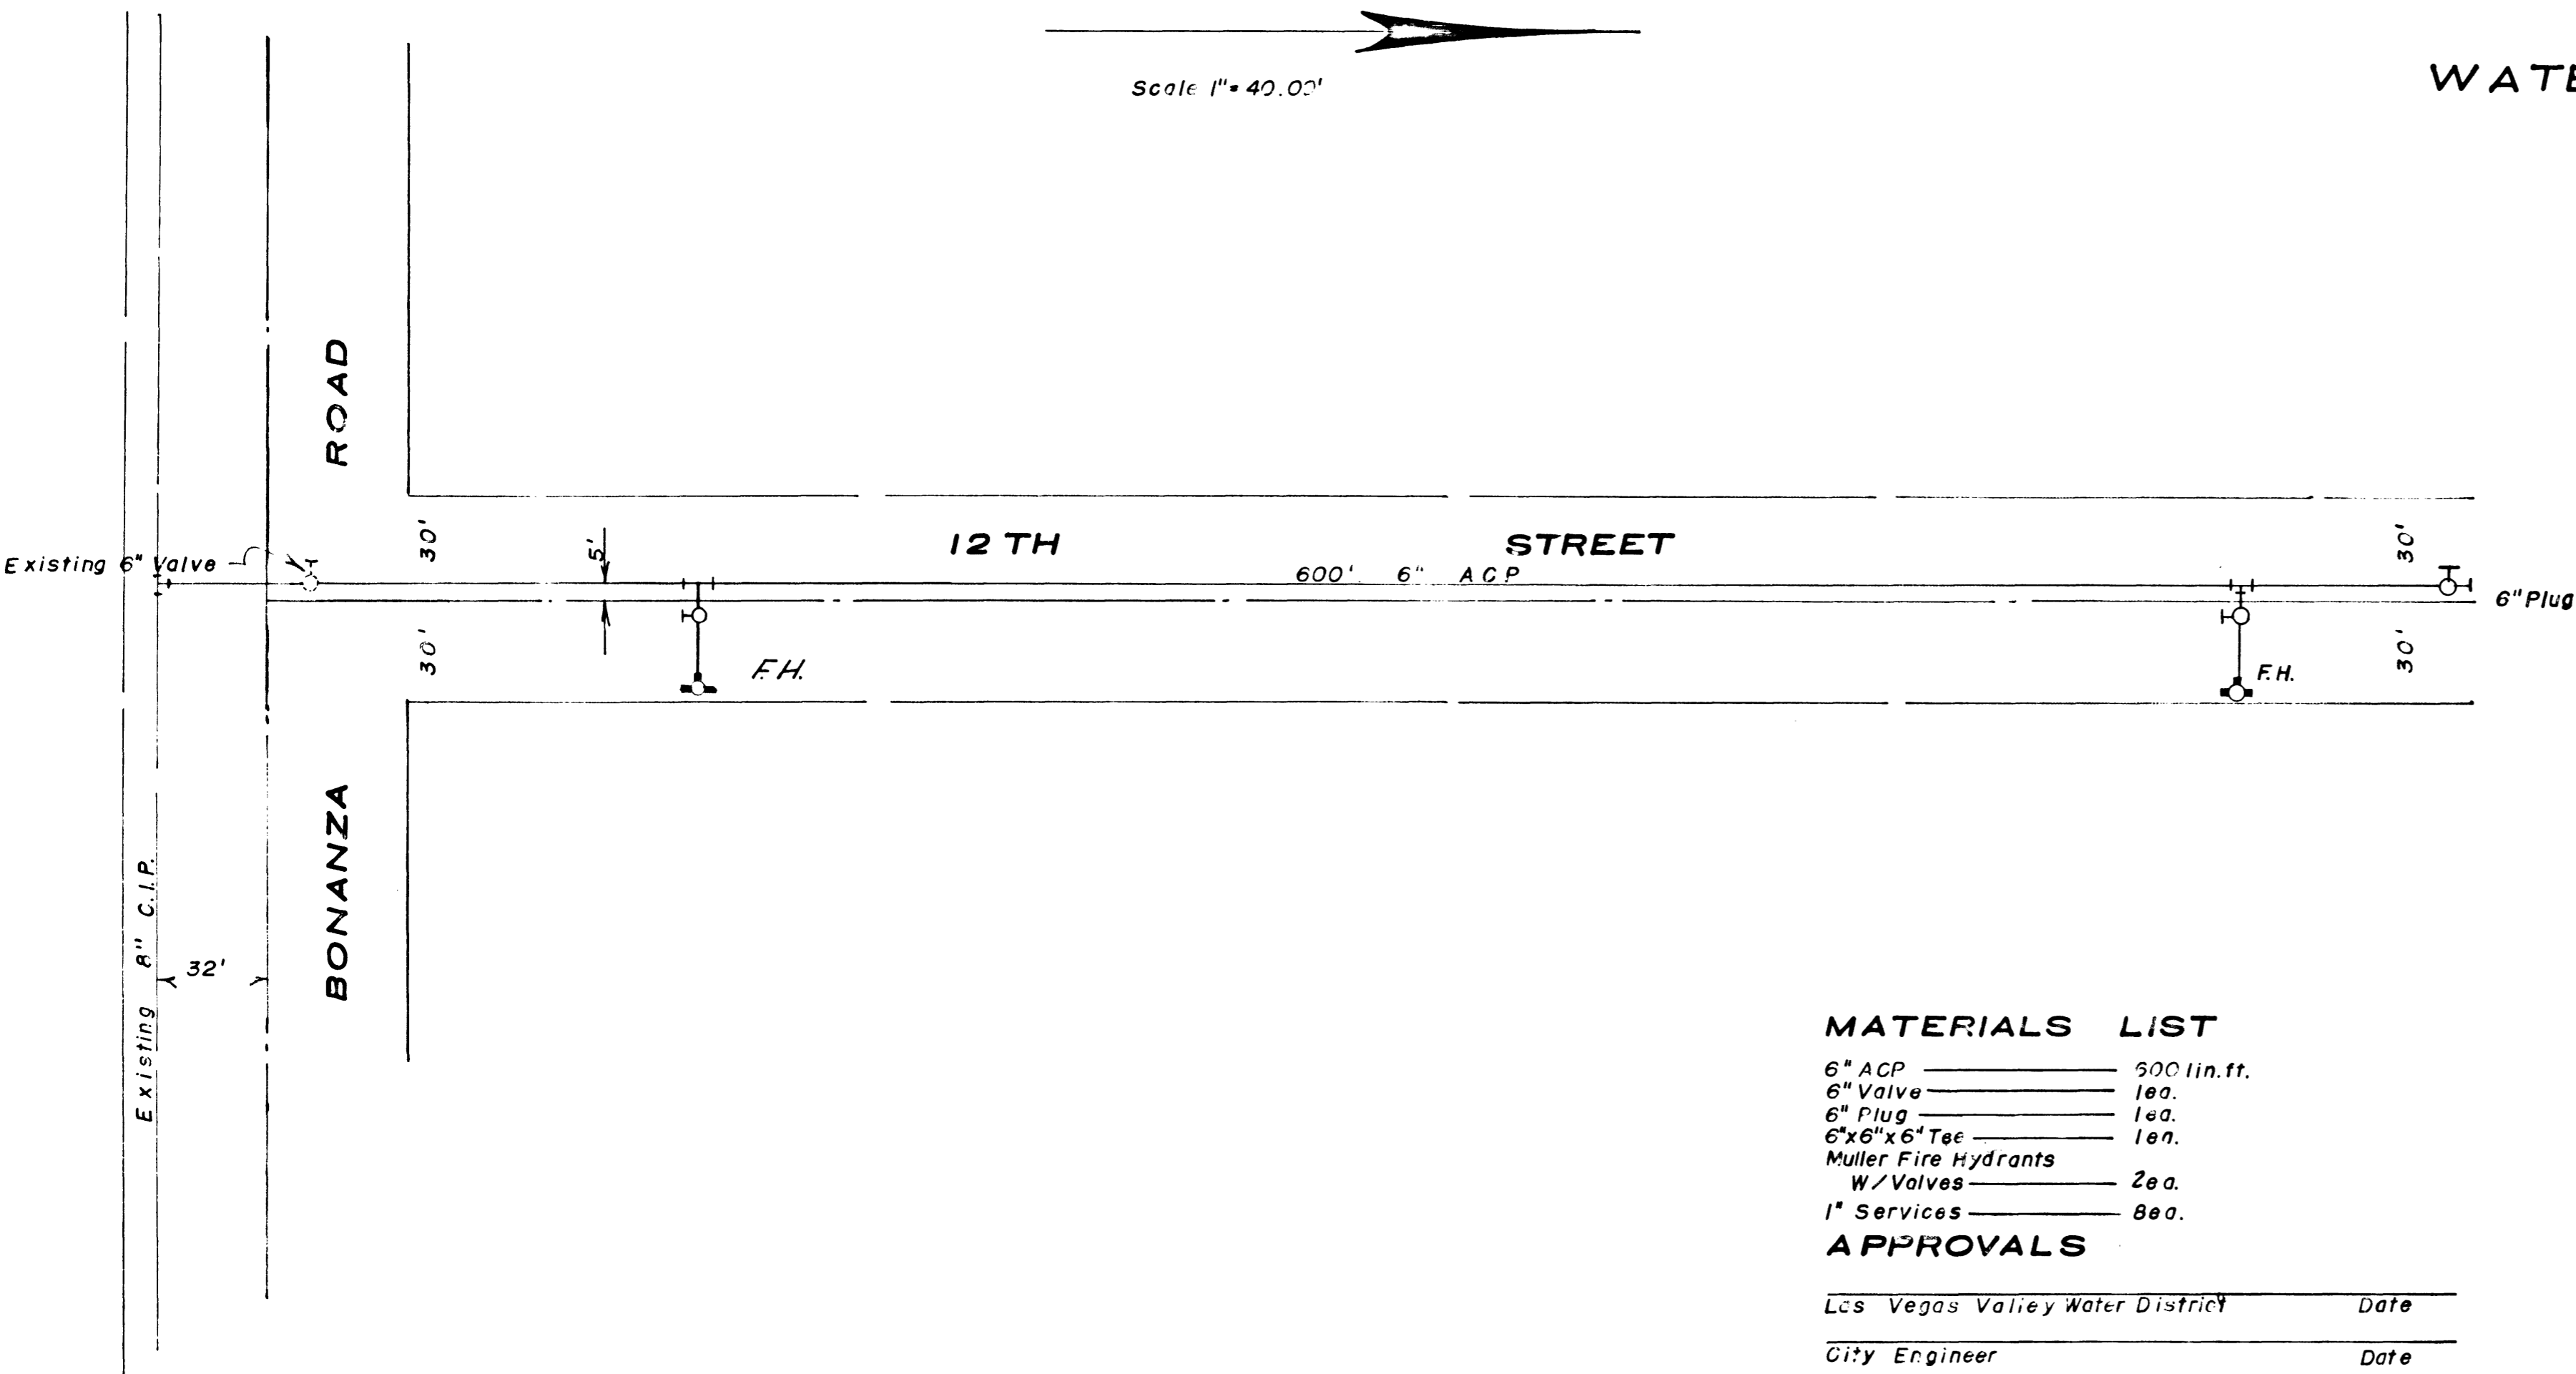

### MATERIALS LIST

- 6" Valve \_\_\_\_\_ 1 ea.
- 6" Plug \_\_\_\_\_ 1 ea.
- 6"x6"x6" Tee \_\_\_\_\_ 1 ea.
- Muller Fire Hydrants \_\_\_\_\_ 2 ea.
- W/ Valves \_\_\_\_\_ 2 ea.
- 1" Services \_\_\_\_\_ 8 ea.

### APPROVALS

\_\_\_\_\_  
Las Vegas Valley Water District      Date

\_\_\_\_\_  
City Engineer      Date


\_\_\_\_\_  
Fire Chief      Date

*R. J. Sauer*

**KARSTEN T. BRONKEN**  
CONSULTING ENGINEERS

# GARDEN TERRACE INC.

CITY OF LAS VEGAS  
NEVADA

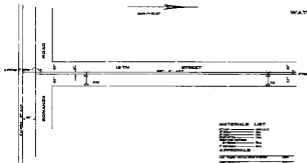

WATER PLAN

### MATERIALS LIST





