


12-13-14

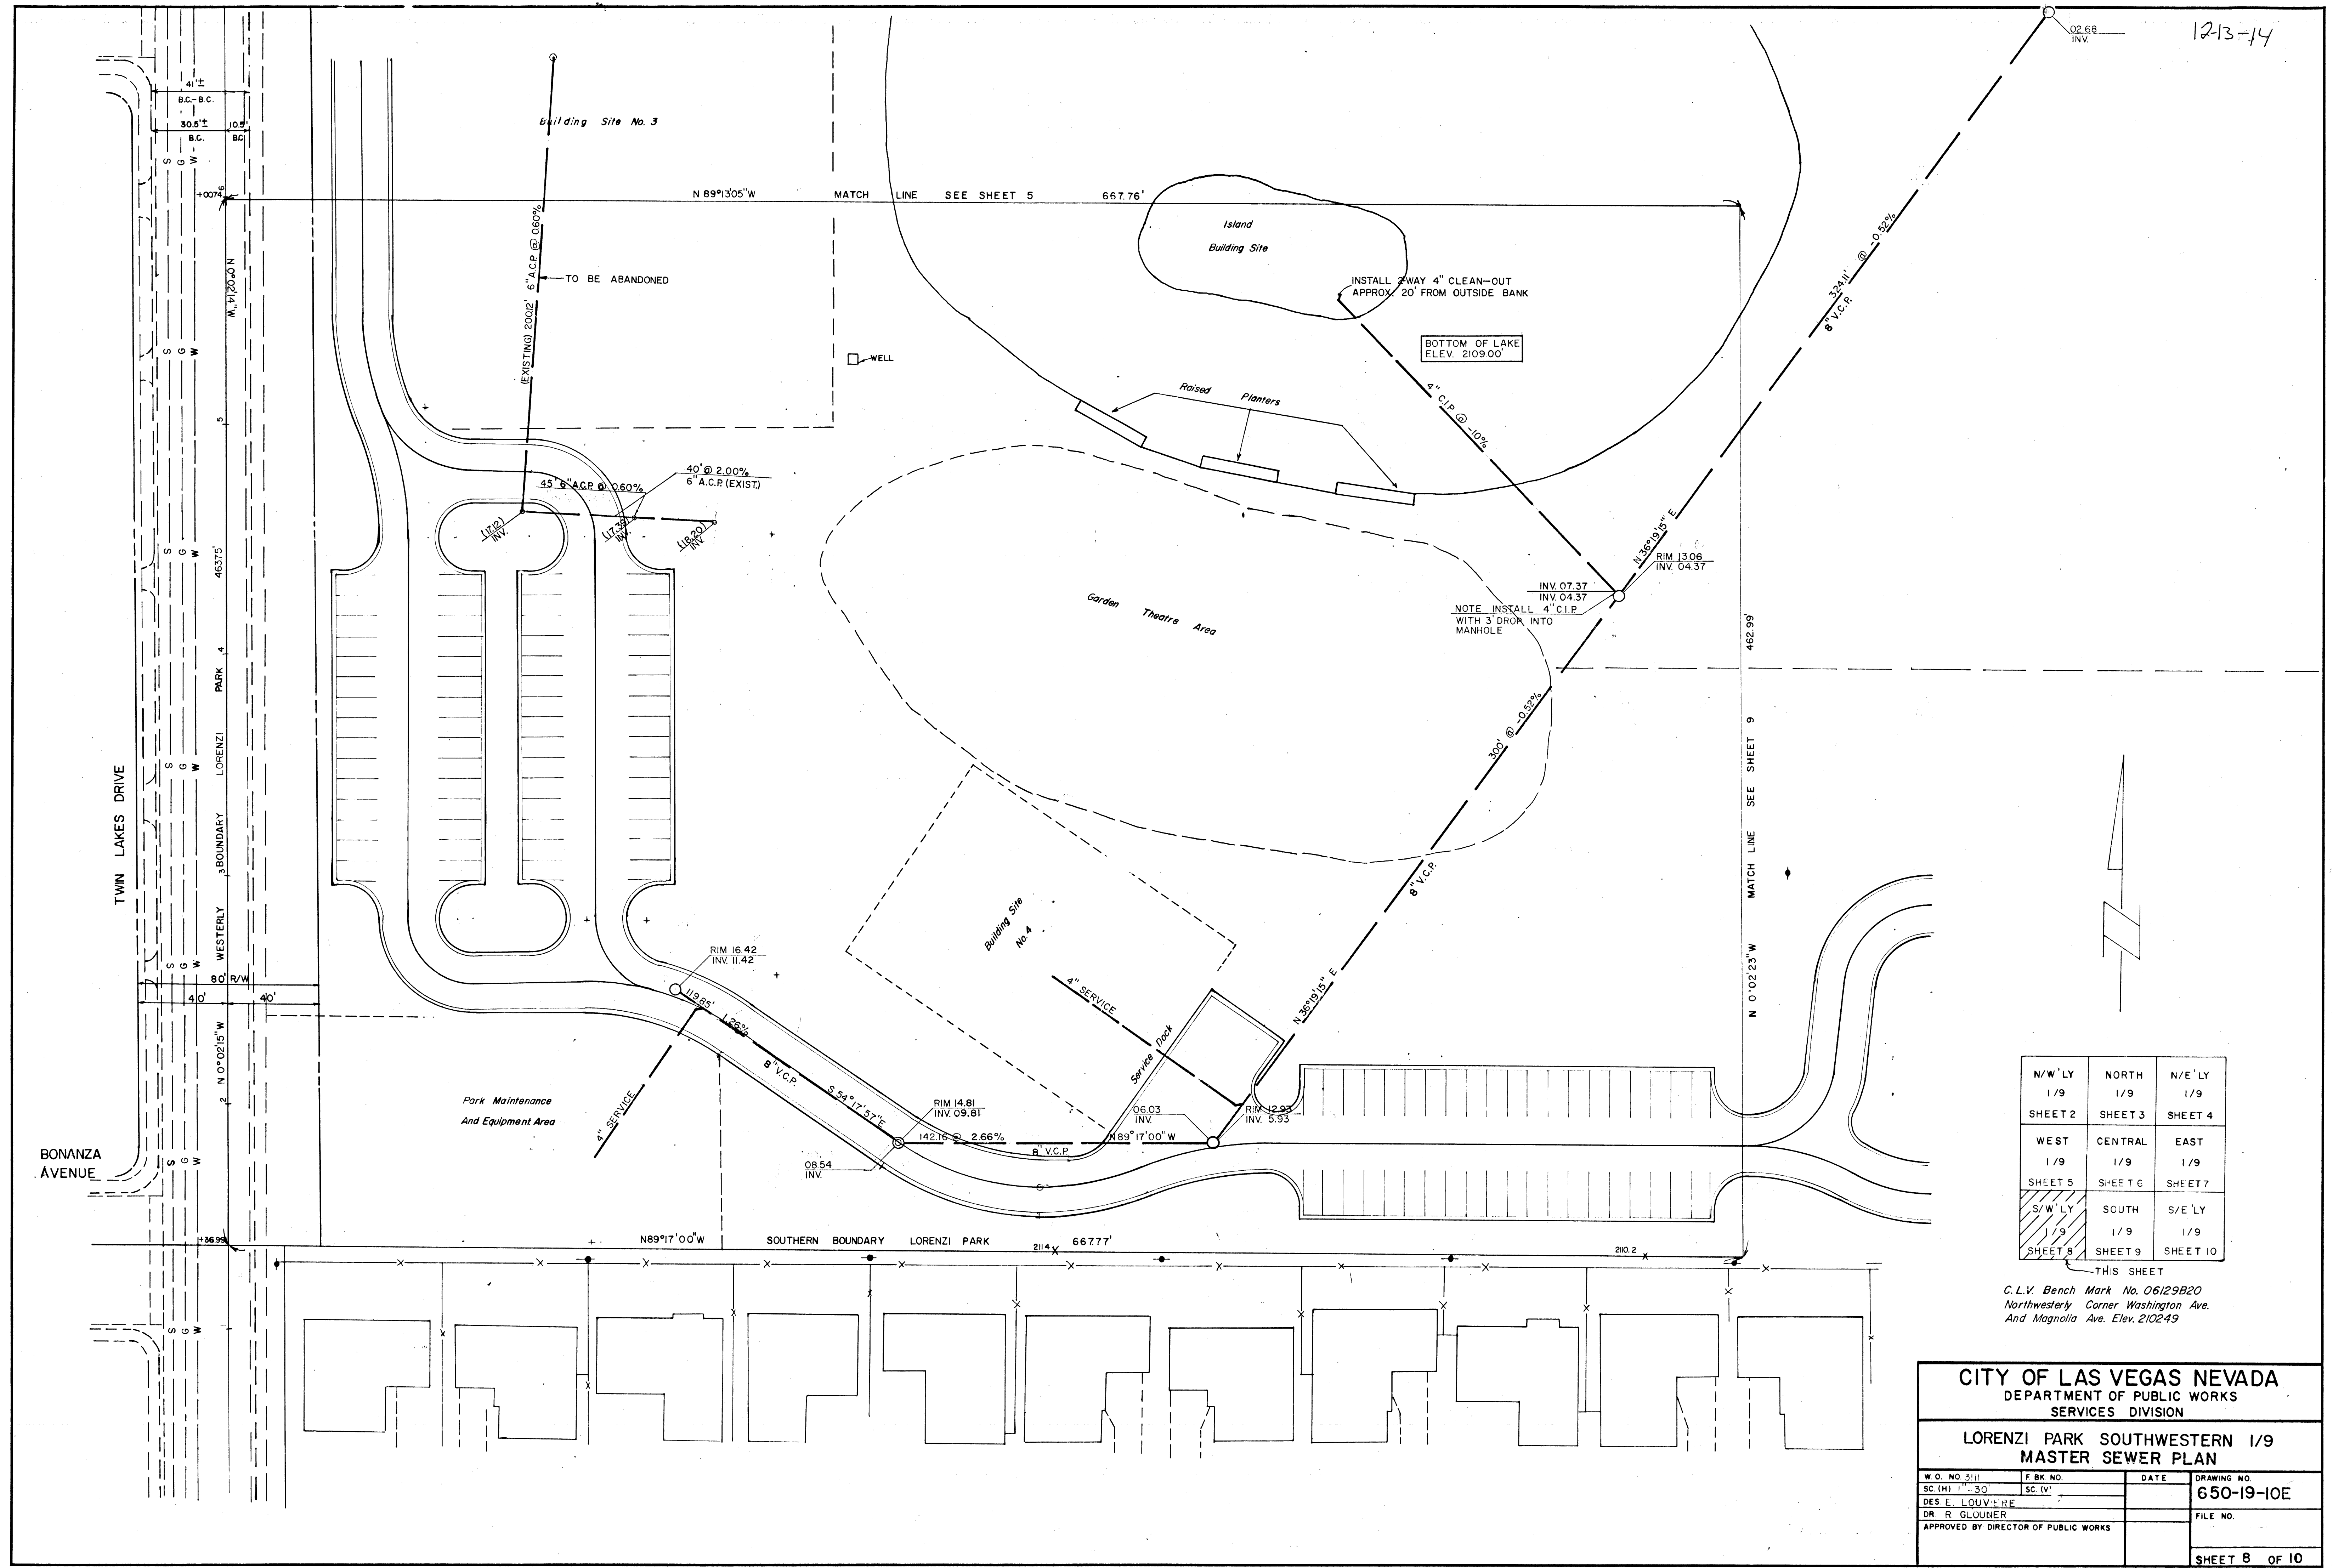

N/W'LY 1/9	NORTH 1/9	N/E'LY 1/9
SHEET 2	SHEET 3	SHEET 4
WEST 1/9	CENTRAL 1/9	EAST 1/9
SHEET 5	SHEET 6	SHEET 7
S/W'LY 1/9	SOUTH 1/9	S/E'LY 1/9
SHEET 8	SHEET 9	SHEET 10


THIS SHEET
 C.L.V. Bench Mark No. 06129B20
 Northwestern Corner Washington Ave.
 And Magnolia Ave. Elev. 2102.49

CITY OF LAS VEGAS NEVADA
 DEPARTMENT OF PUBLIC WORKS
 SERVICES DIVISION

**LORENZI PARK SOUTHWESTERN 1/9
 MASTER SEWER PLAN**

W.O. NO. 3111	F.B.K. NO.	DATE	DRAWING NO.
SC (H) 1'-30"	SC (V)		650-19-10E
DES. E. LOUVIERE			FILE NO.
DR. R. GLOUNER			
APPROVED BY DIRECTOR OF PUBLIC WORKS			

SHEET 8 OF 10

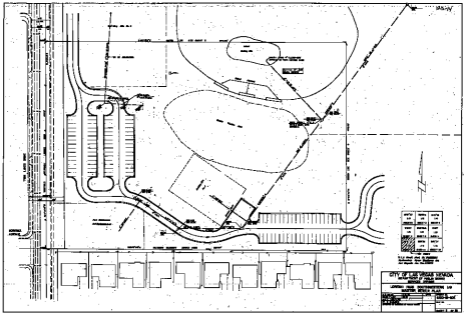



