



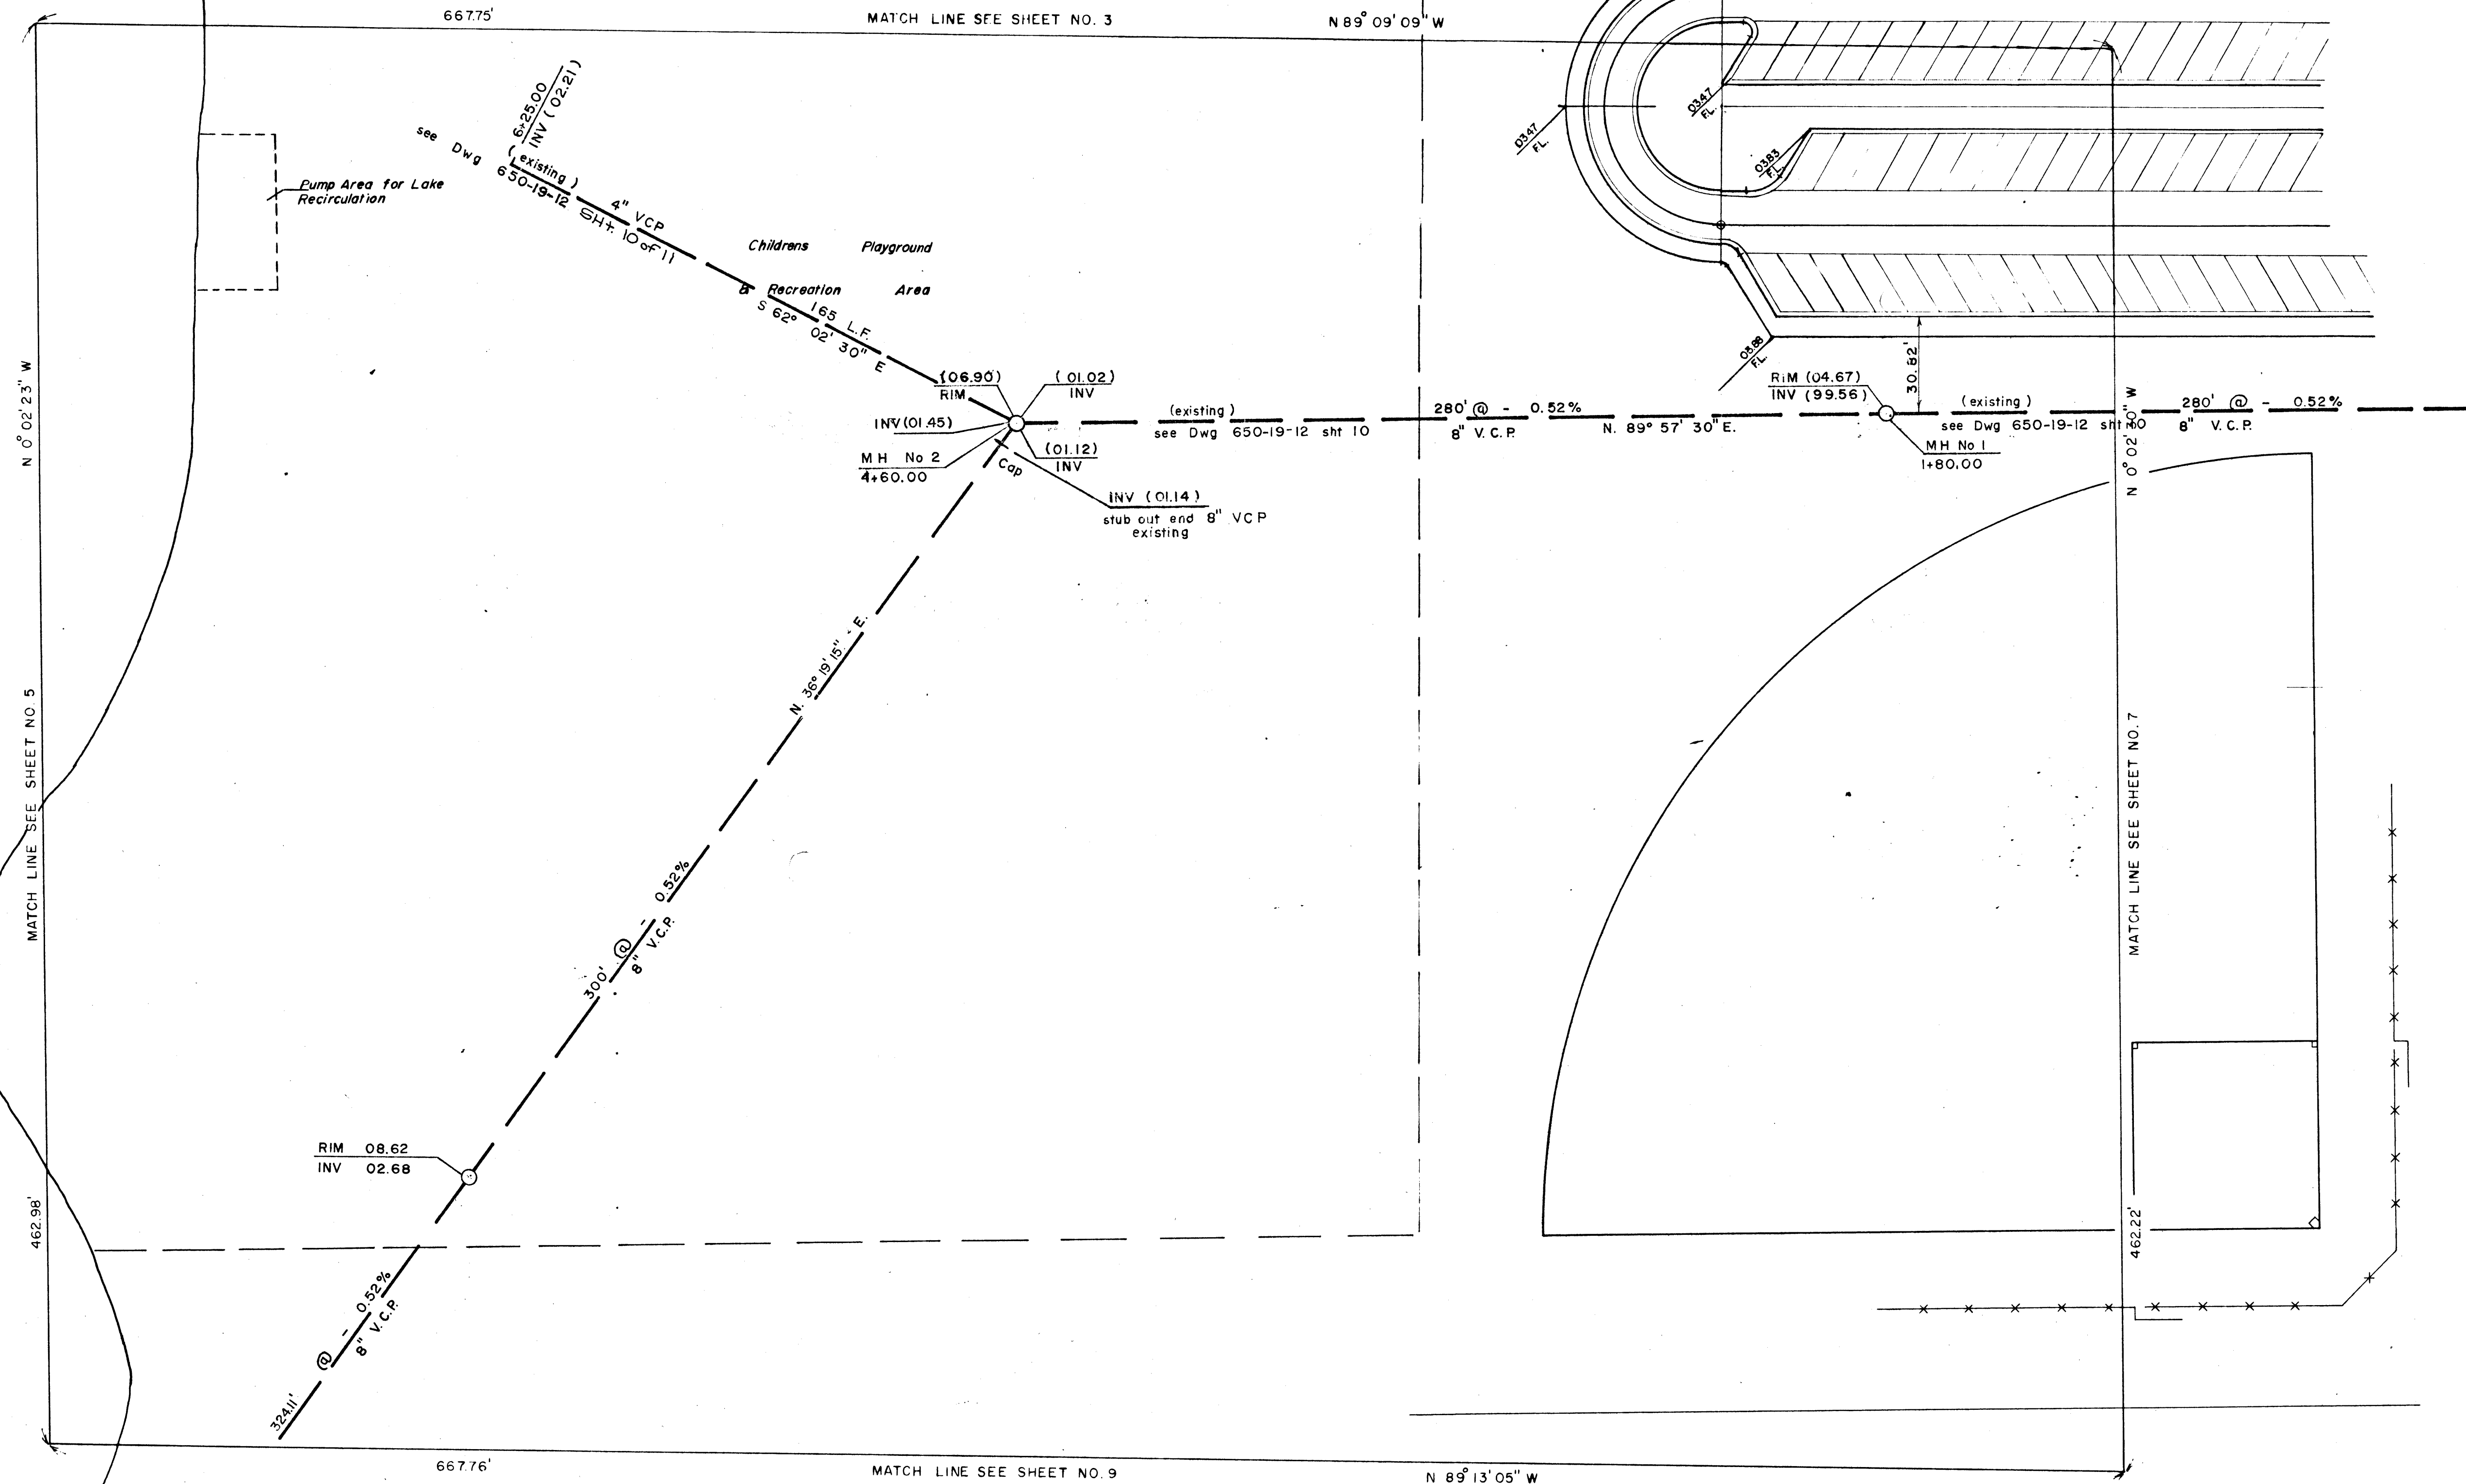

N/W'LY	NORTH	N/E'LY
1/9	1/9	1/9
SHEET 2	SHEET 3	SHEET 4
WEST	CENTRAL	EAST
1/9	1/9	1/9
SHEET 5	SHEET 6	SHEET 7
S/W'LY	SOUTH	S/E'LY
1/9	1/9	1/9
SHEET 8	SHEET 9	SHEET 10

C.L.V. Bench Mark No. 06129B20
Northwesterly Corner Washington Ave.
And Magnolia Ave., Elev. 2102.49

CITY OF LAS VEGAS NEVADA			
DEPARTMENT OF PUBLIC WORKS			
SERVICES DIVISION			
LORENZI PARK CENTRAL 1/9			
MASTER SEWER PLAN			
W.O. NO. 3111	F.B.K. NO.	DATE	DRAWING NO.
SC (H) 1" = 30'	SC (V)		650-19-10E
DES. E. LOUVIERE			FILE NO.
DR. R. MANZIE			
APPROVED BY DIRECTOR OF PUBLIC WORKS			SHEET 6 OF 10

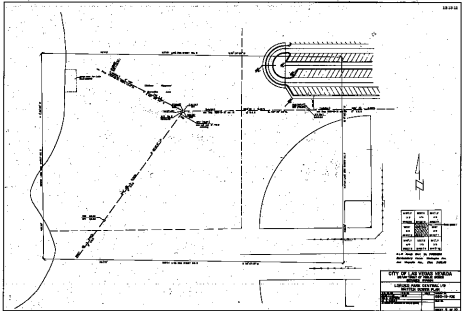



