


FED. RD. REG. NO.	STATE	PROJECT NO.	MILEPOST	SHEET NO.
9	NEVADA	I-015-1( )	CL 43.38	

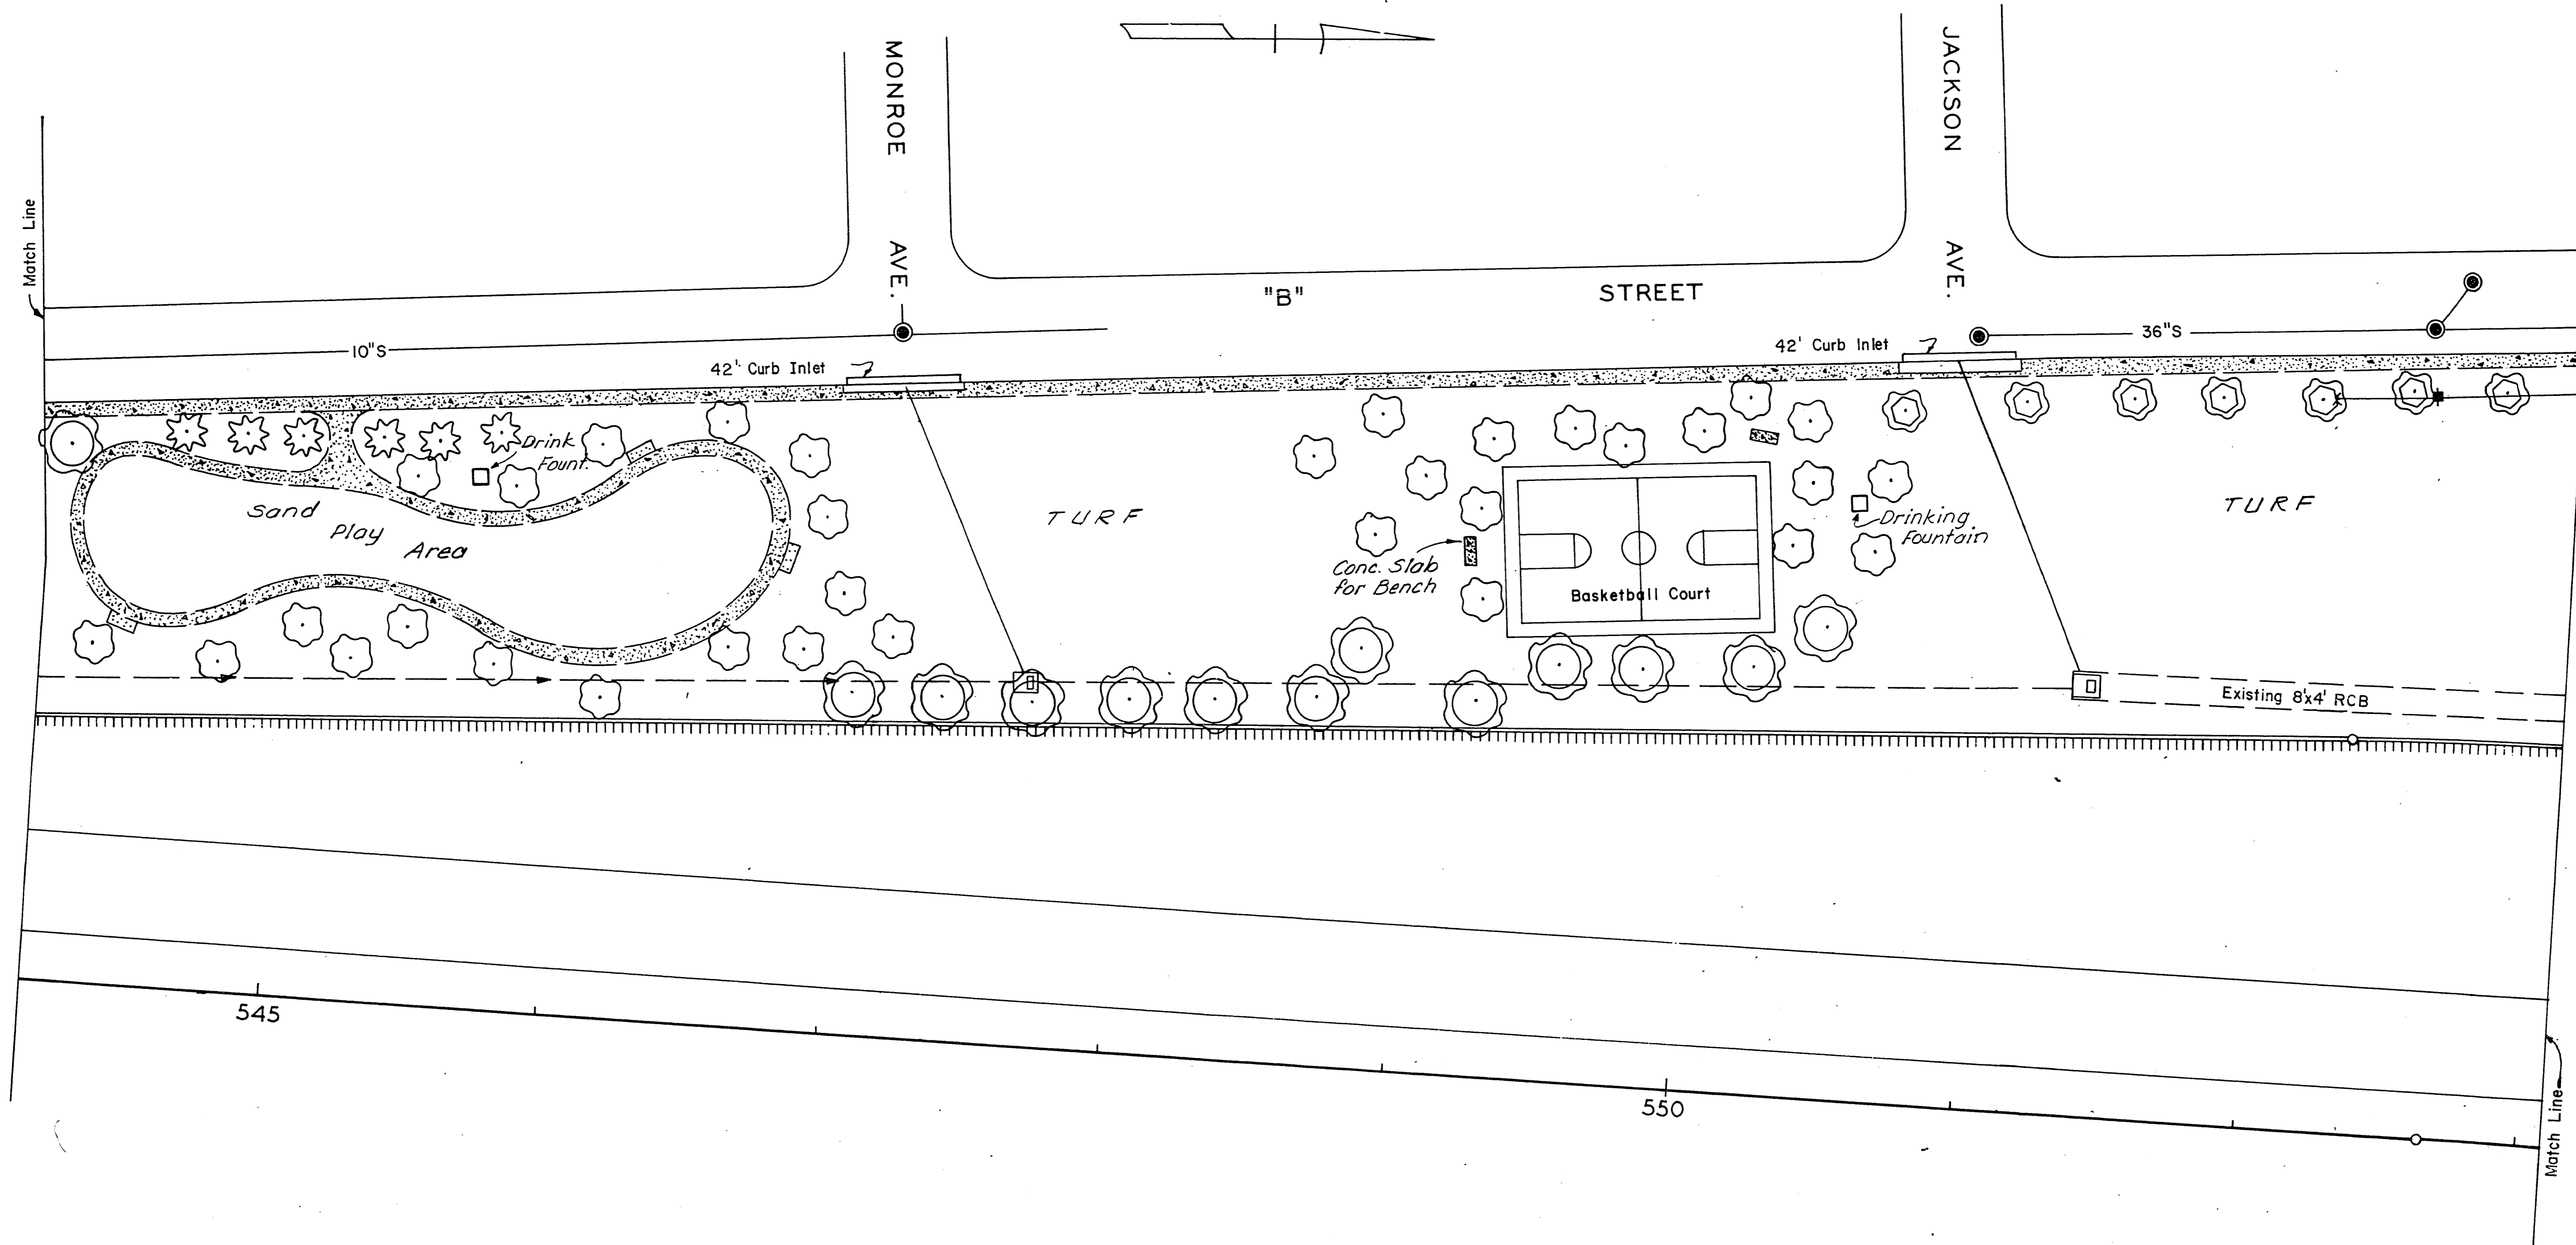

STATE OF NEVADA  
 DEPARTMENT OF HIGHWAYS  
**"B" STREET  
 MINI-PARK  
 PLANTING PLAN**