


| FED. RD. REG. NO. | STATE  | PROJECT NO. | MILEPOST | SHEET NO. |
|-------------------|--------|-------------|----------|-----------|
| 9                 | NEVADA | I-015-1( )  | CL 43.38 |           |

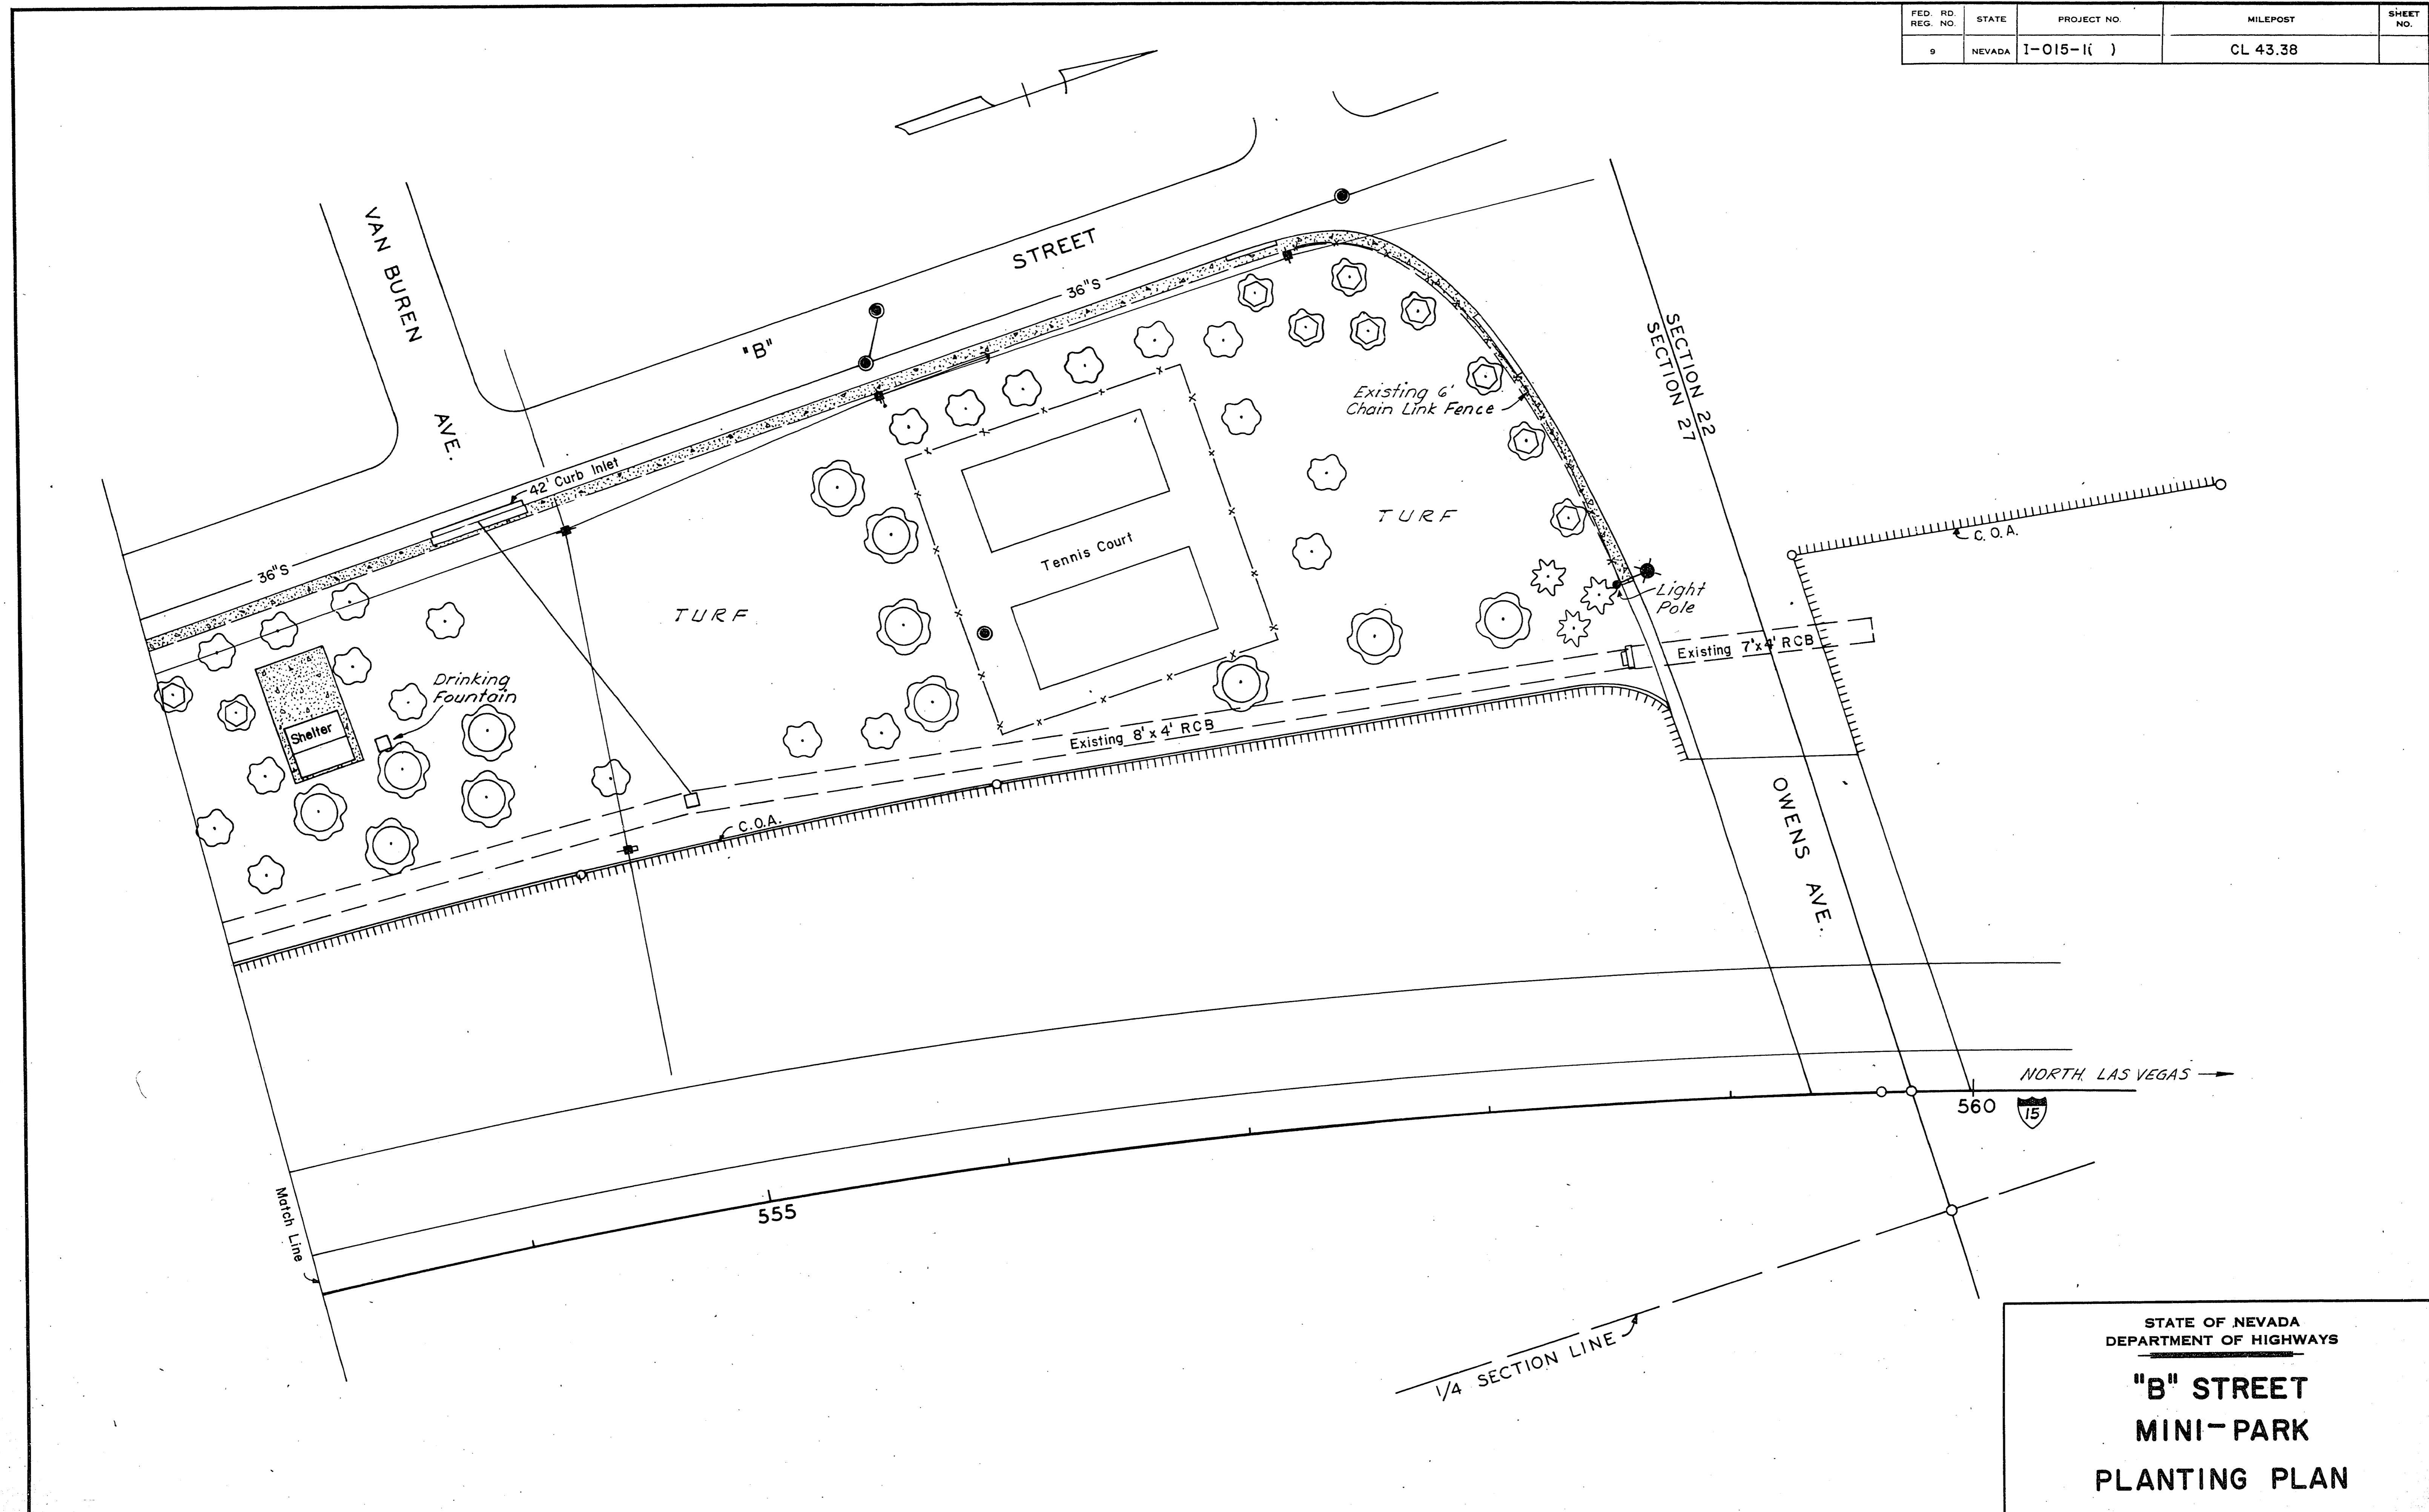

STATE OF NEVADA  
 DEPARTMENT OF HIGHWAYS  
**"B" STREET  
 MINI-PARK  
 PLANTING PLAN**