




**PROMENADE AT THE MEADOWS  
VILLAS  
58  
(A CONDOMINIUM DEVELOPMENT)**

SHEET 4 OF 5

TYPE I E U E EXCLUSIVE USE EASEMENT FOR UNITS INDICATED (REAR YARDS)  
 TYPE II E U E EXCLUSIVE USE EASEMENT FOR UNITS INDICATED (GARAGE)  
 TYPE III E U E EXCLUSIVE USE EASEMENT FOR UNITS INDICATED (FRONT ENTRY)

BLDG.21-F2 SIGNIFIES UNIT NUMBER

NOTE:  
 ALL BEARINGS ARE PARALLEL OR PERPENDICULAR TO THOSE SHOWN FOR INDIVIDUAL BUILDINGS ON SHEET 2 OF 5  
 THE BOUNDARIES OF THE UNIT GRANTS ARE THE INTERIOR SURFACES OF THE EXTERIOR AND PARTY WALLS  
 FOR SECTION DETAILS SEE SHEET 5 OF 5 SHEETS  
 FOR LEGAL DESCRIPTION PURPOSES THE UNITS SHALL BE DESCRIBED AS FOLLOWS:  
 BLDG.21-F2 SIGNIFIES UNIT NUMBER

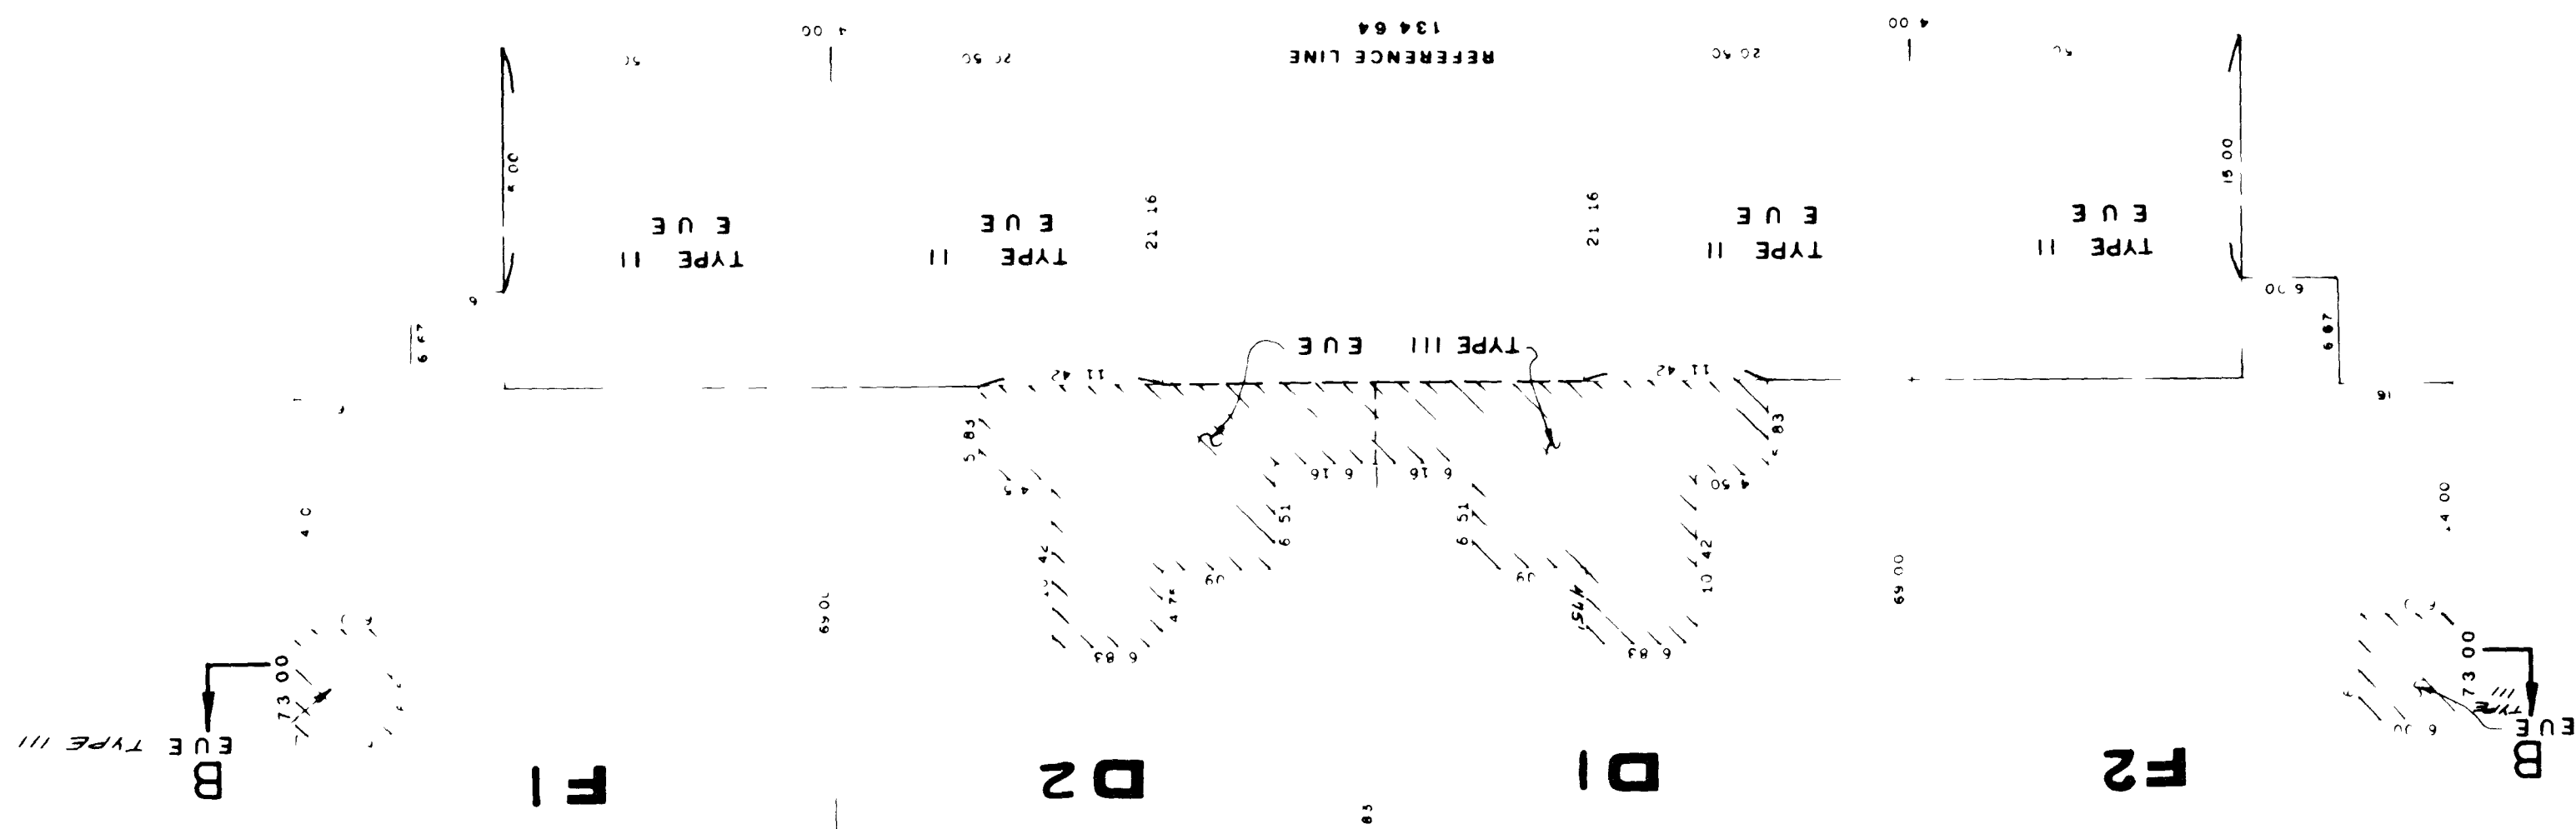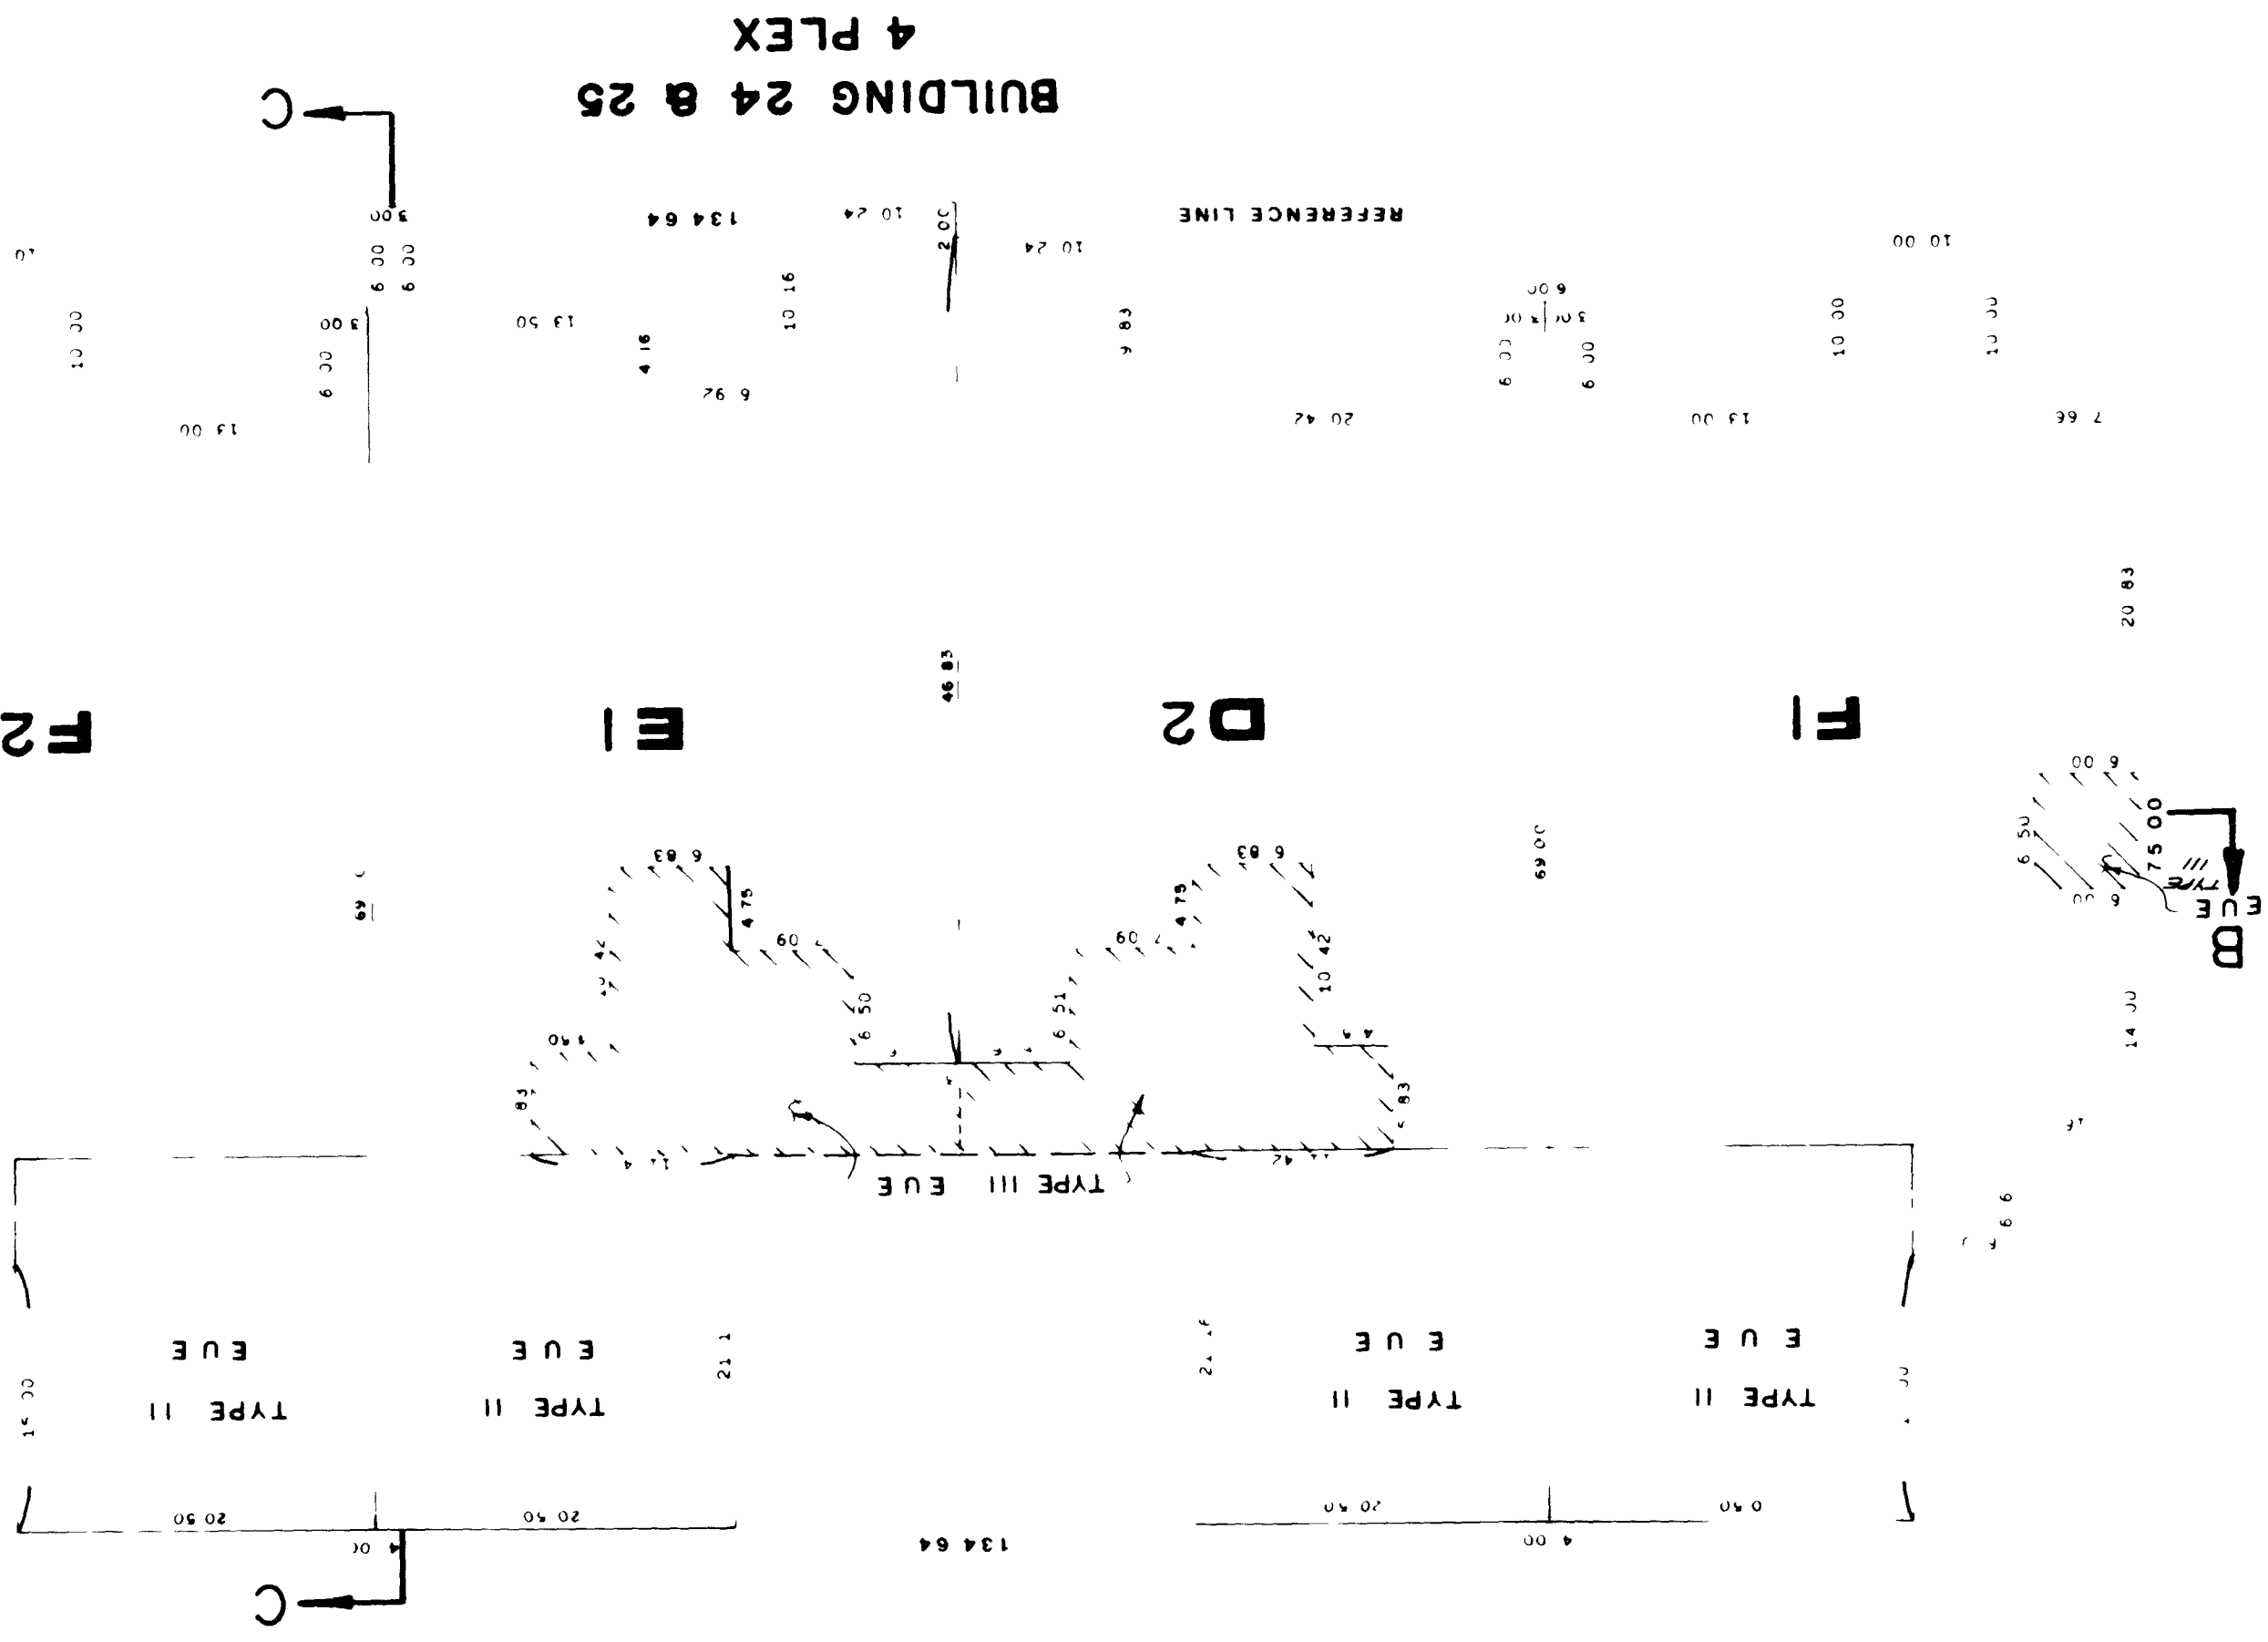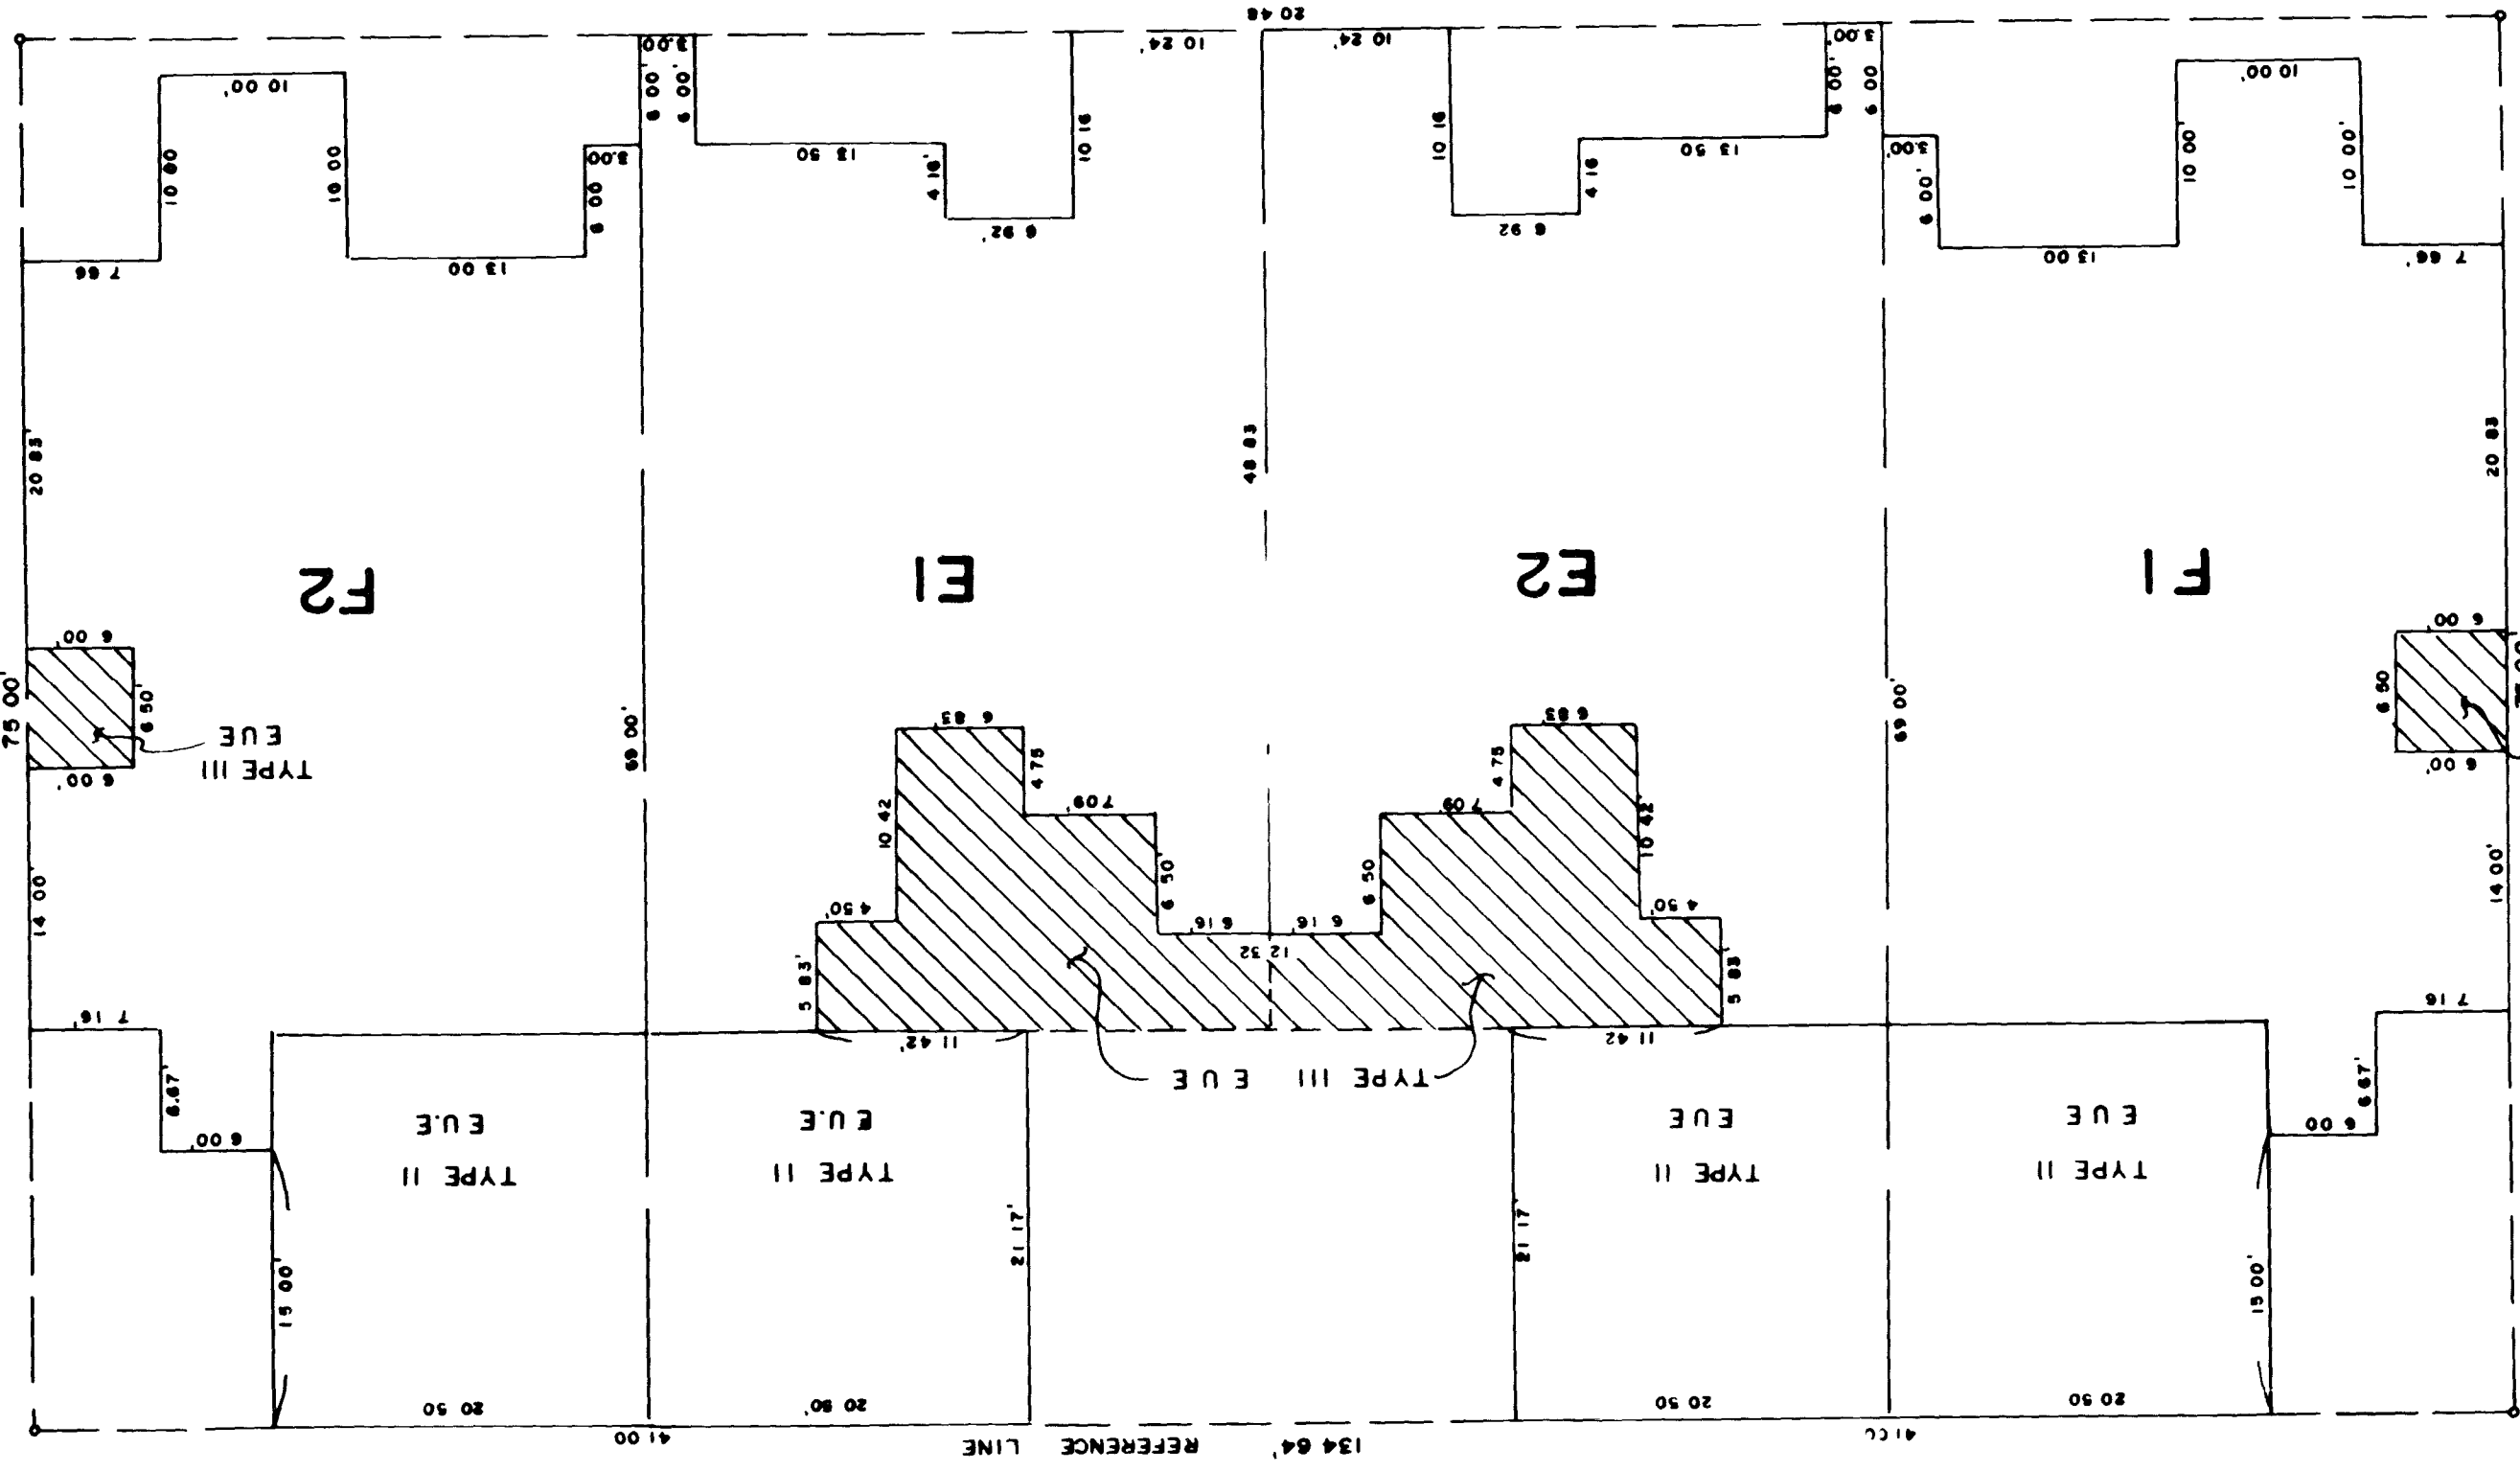

27-12-150

00553

BOOK 891887

8913  
 BOOK 44 PAGE 62  
 4075

