


1-4-112

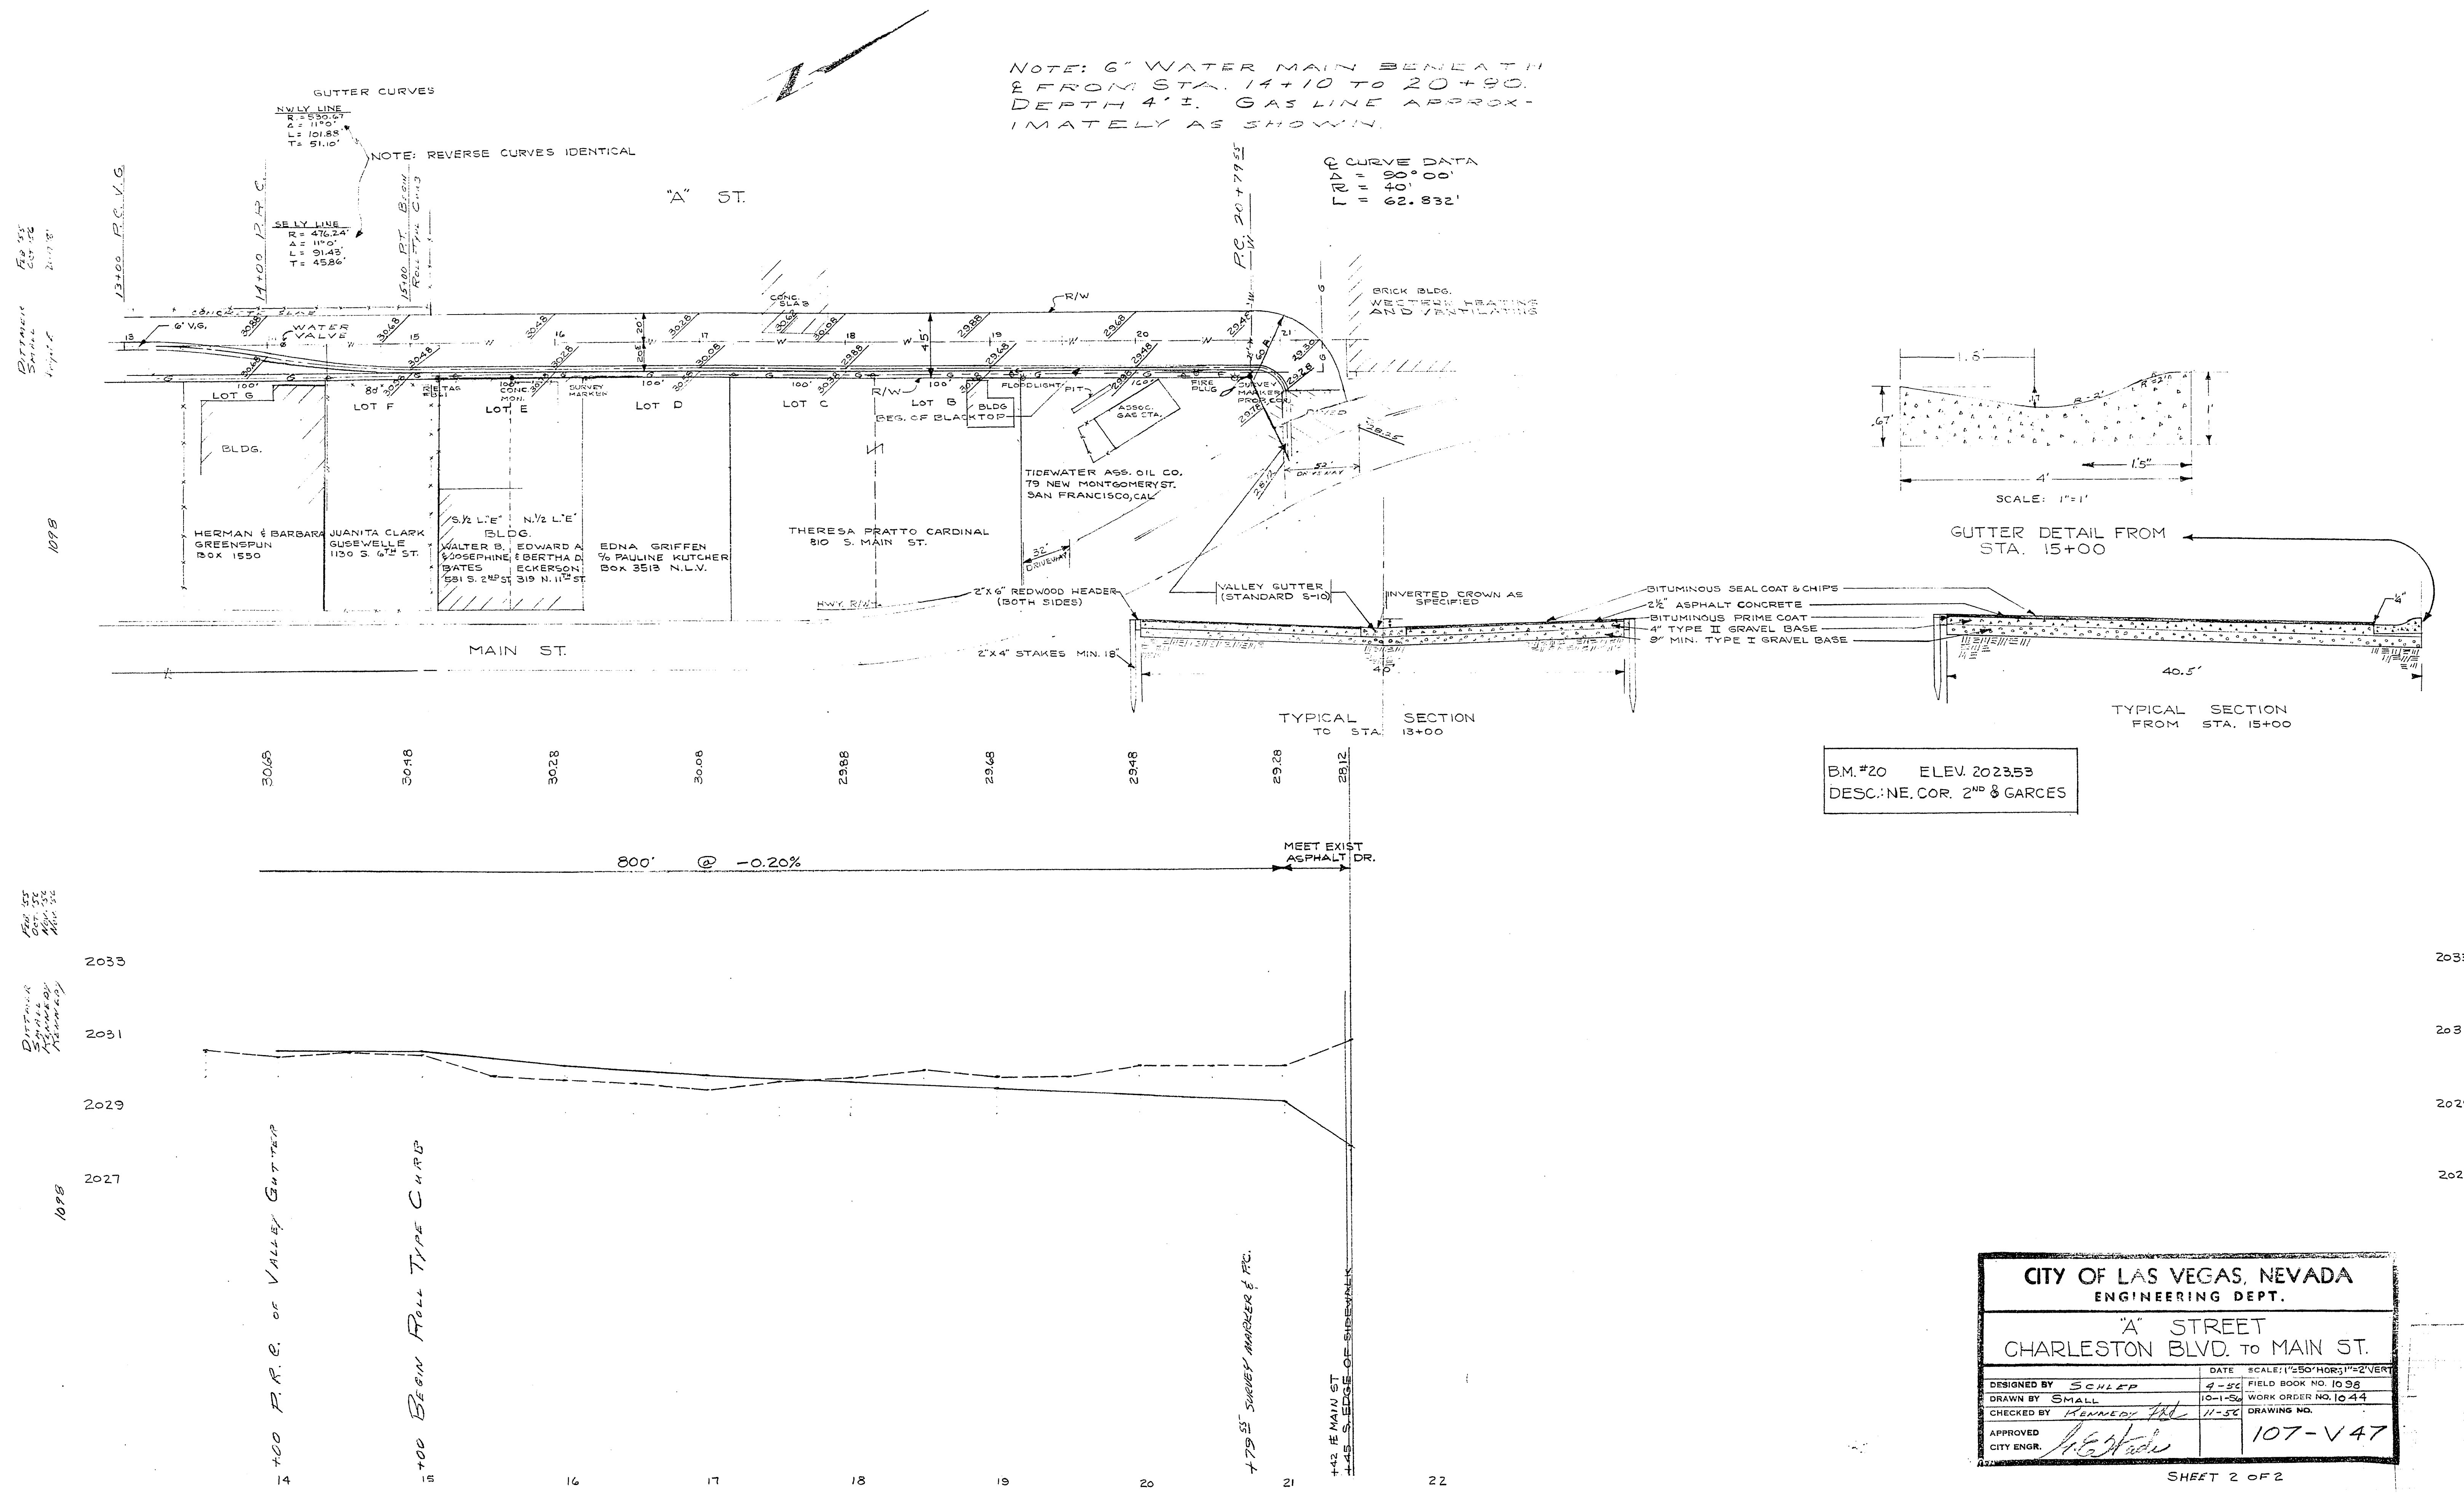

B.M. #20 ELEV. 2023.53
DESC.: NE. COR. 2ND & GARCES

CITY OF LAS VEGAS, NEVADA ENGINEERING DEPT.	
"A" STREET CHARLESTON BLVD. TO MAIN ST.	
DESIGNED BY SCHLEP	DATE 4-50 FIELD BOOK NO. 1098
DRAWN BY SMALL	10-1-50 WORK ORDER NO. 1044
CHECKED BY KENNEDY	11-50 DRAWING NO.
APPROVED	107-V47
CITY ENGR.	