


2.5.33

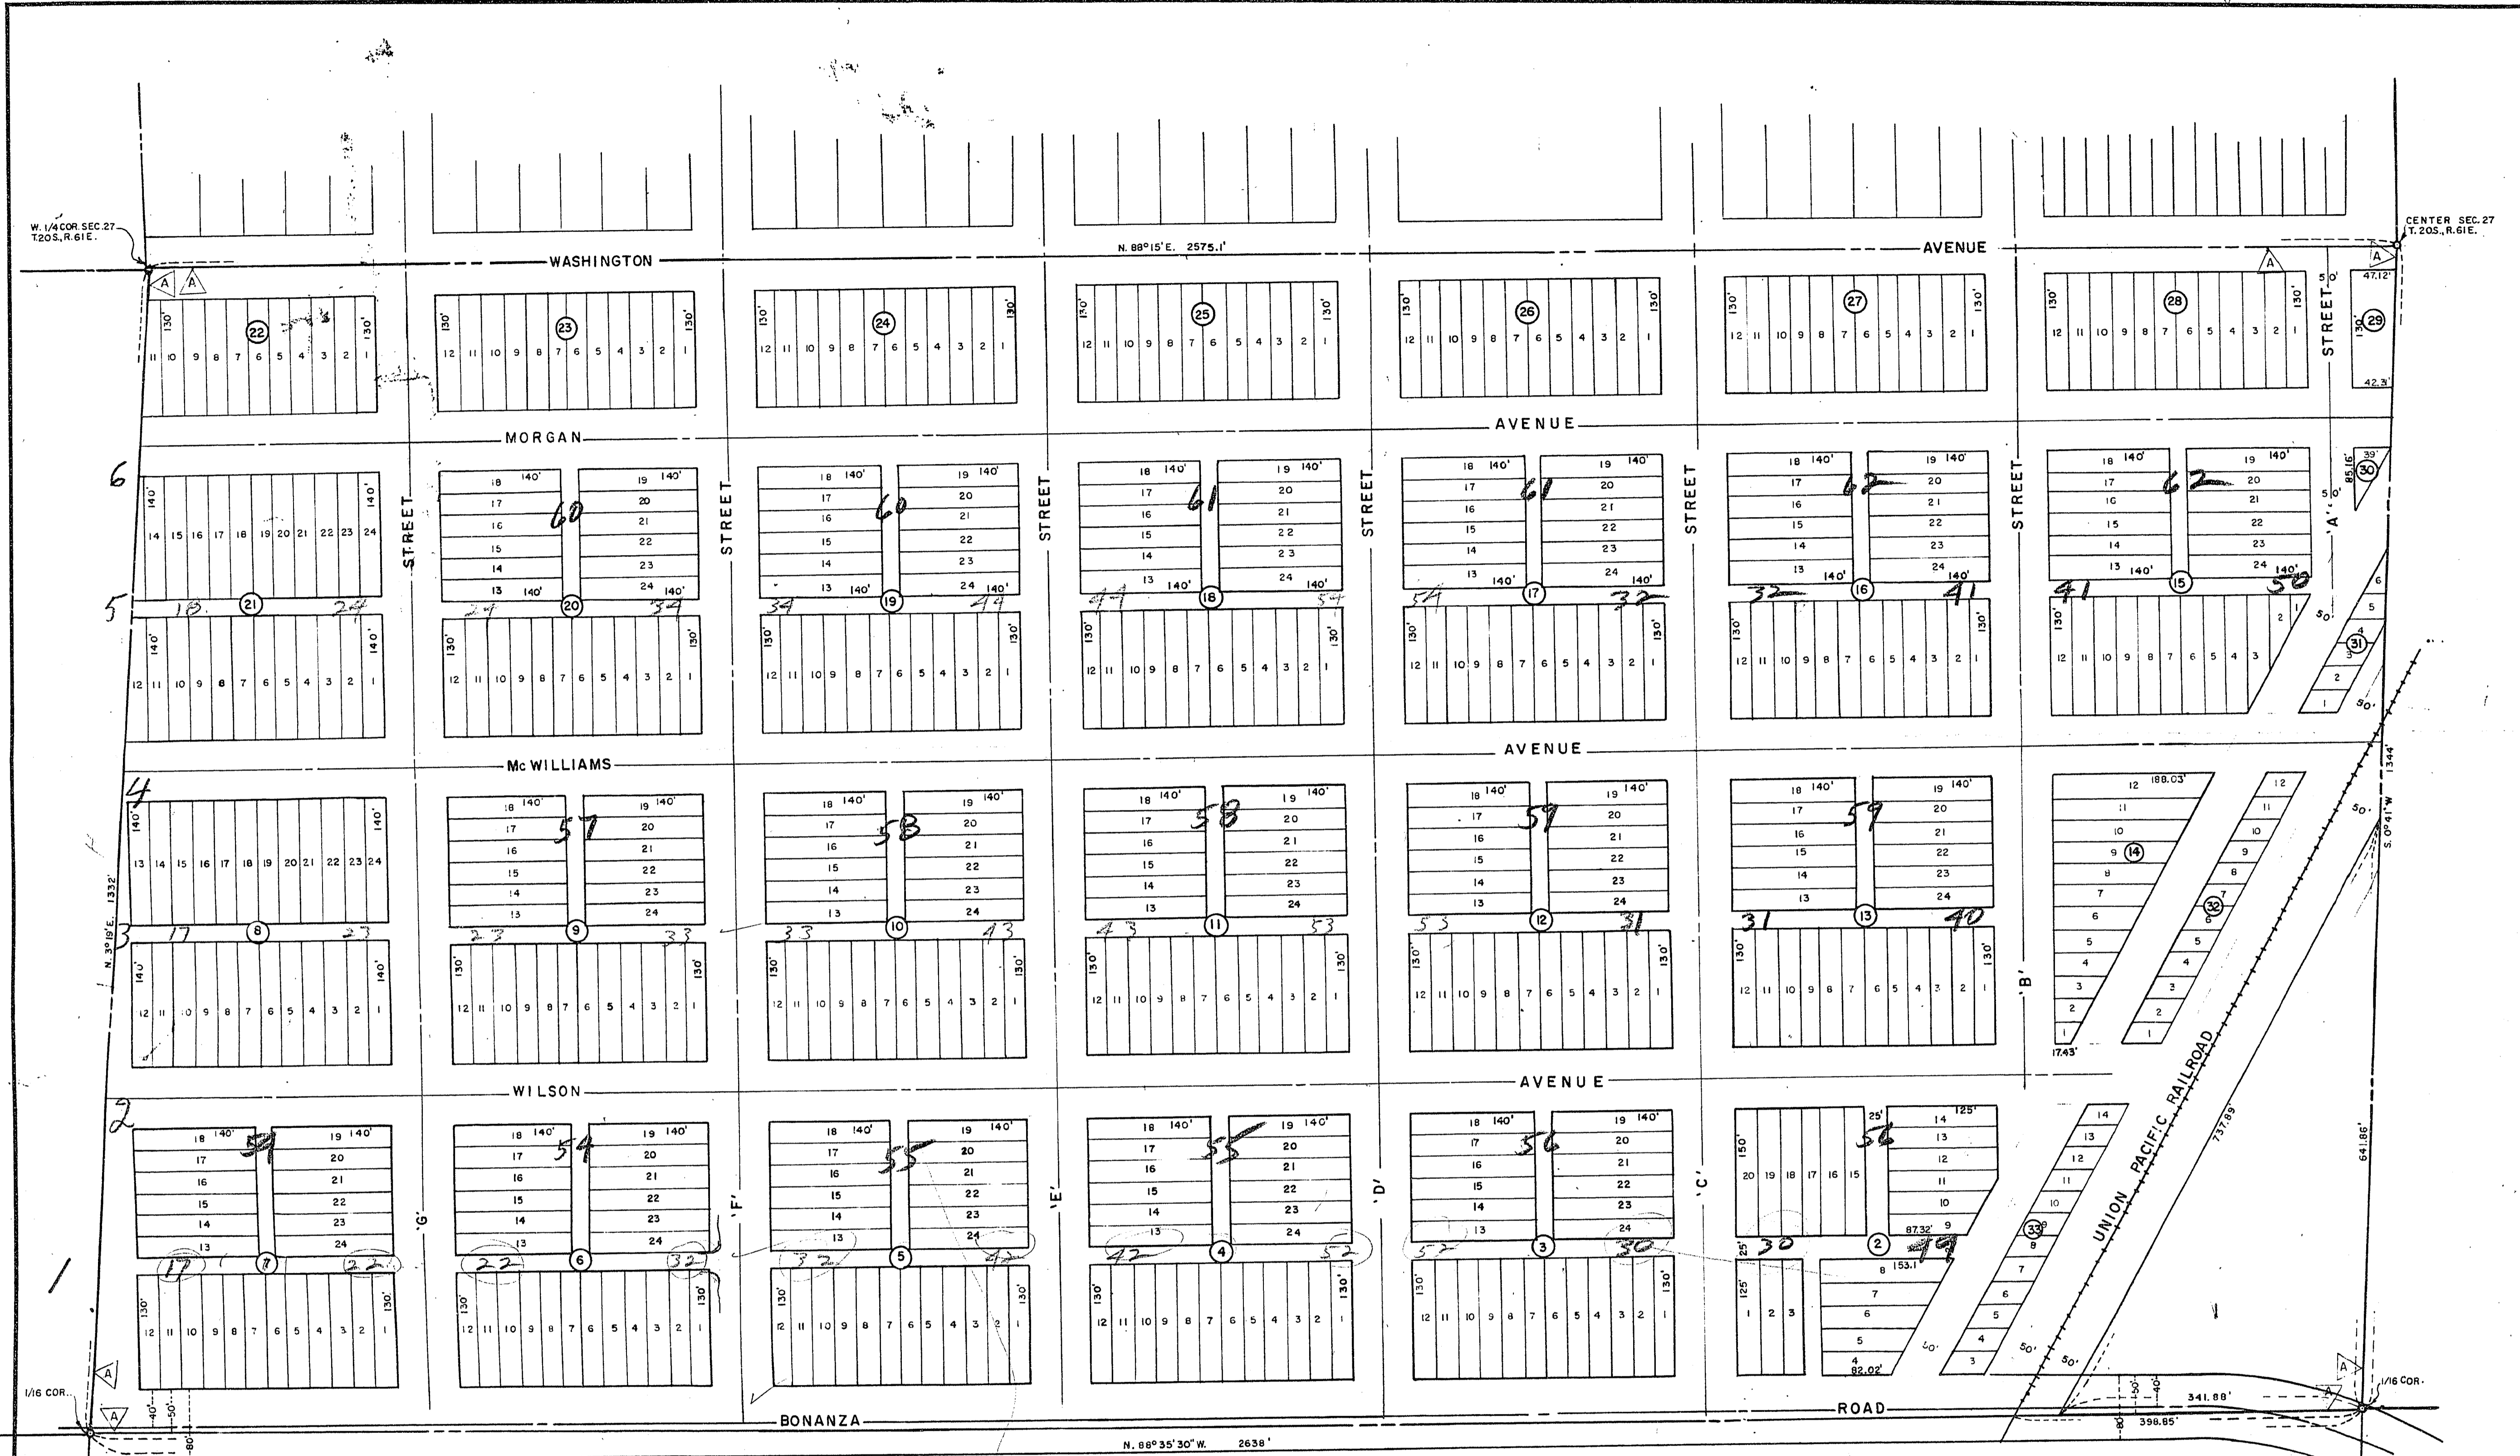

SHEET NO. 40

SHEET NO. 42

ORIGINAL LAS VEGAS TOWNSITE

NOTE: ALL STREETS 70' WIDE  
 ALL ALLEYS 30' WIDE  
 ALL BLOCKS 300' X 300'  
 ALL LOTS 25' WIDE

INDEX TO FIELD NOTES ON WEST SIDE ALLEYS, 100-36  
 NUMBERS SHOWN ARE PAGE NUMBERS  
 RED NUMBERS ARE IN F.B. 55-13X  
 GREEN " " " " " 55-26X

Red # = F.B. 55-13X  
 GR # = F.B. 55-26X

N 1/2 SW 1/4 SEC. 27 T20S, R61E

CITY OF LAS VEGAS NEVADA  
ENGINEERING DEPT.

DESIGNED BY	DATE	SCALE 1" = 100'
DRAWN BY E.P.		FIELD BOOK NO.
CHECKED BY		WORK ORDER NO. 362
APPROVED		DRAWING NO.
CITY ENGR.		108-V83 (SMP)

SHEET 1 OF 3