


FED RD REG NO	STATE	PROJECT NO	MILEPOST	SHEET NO
9	NEVADA	I-015-1()	CL 43.38	

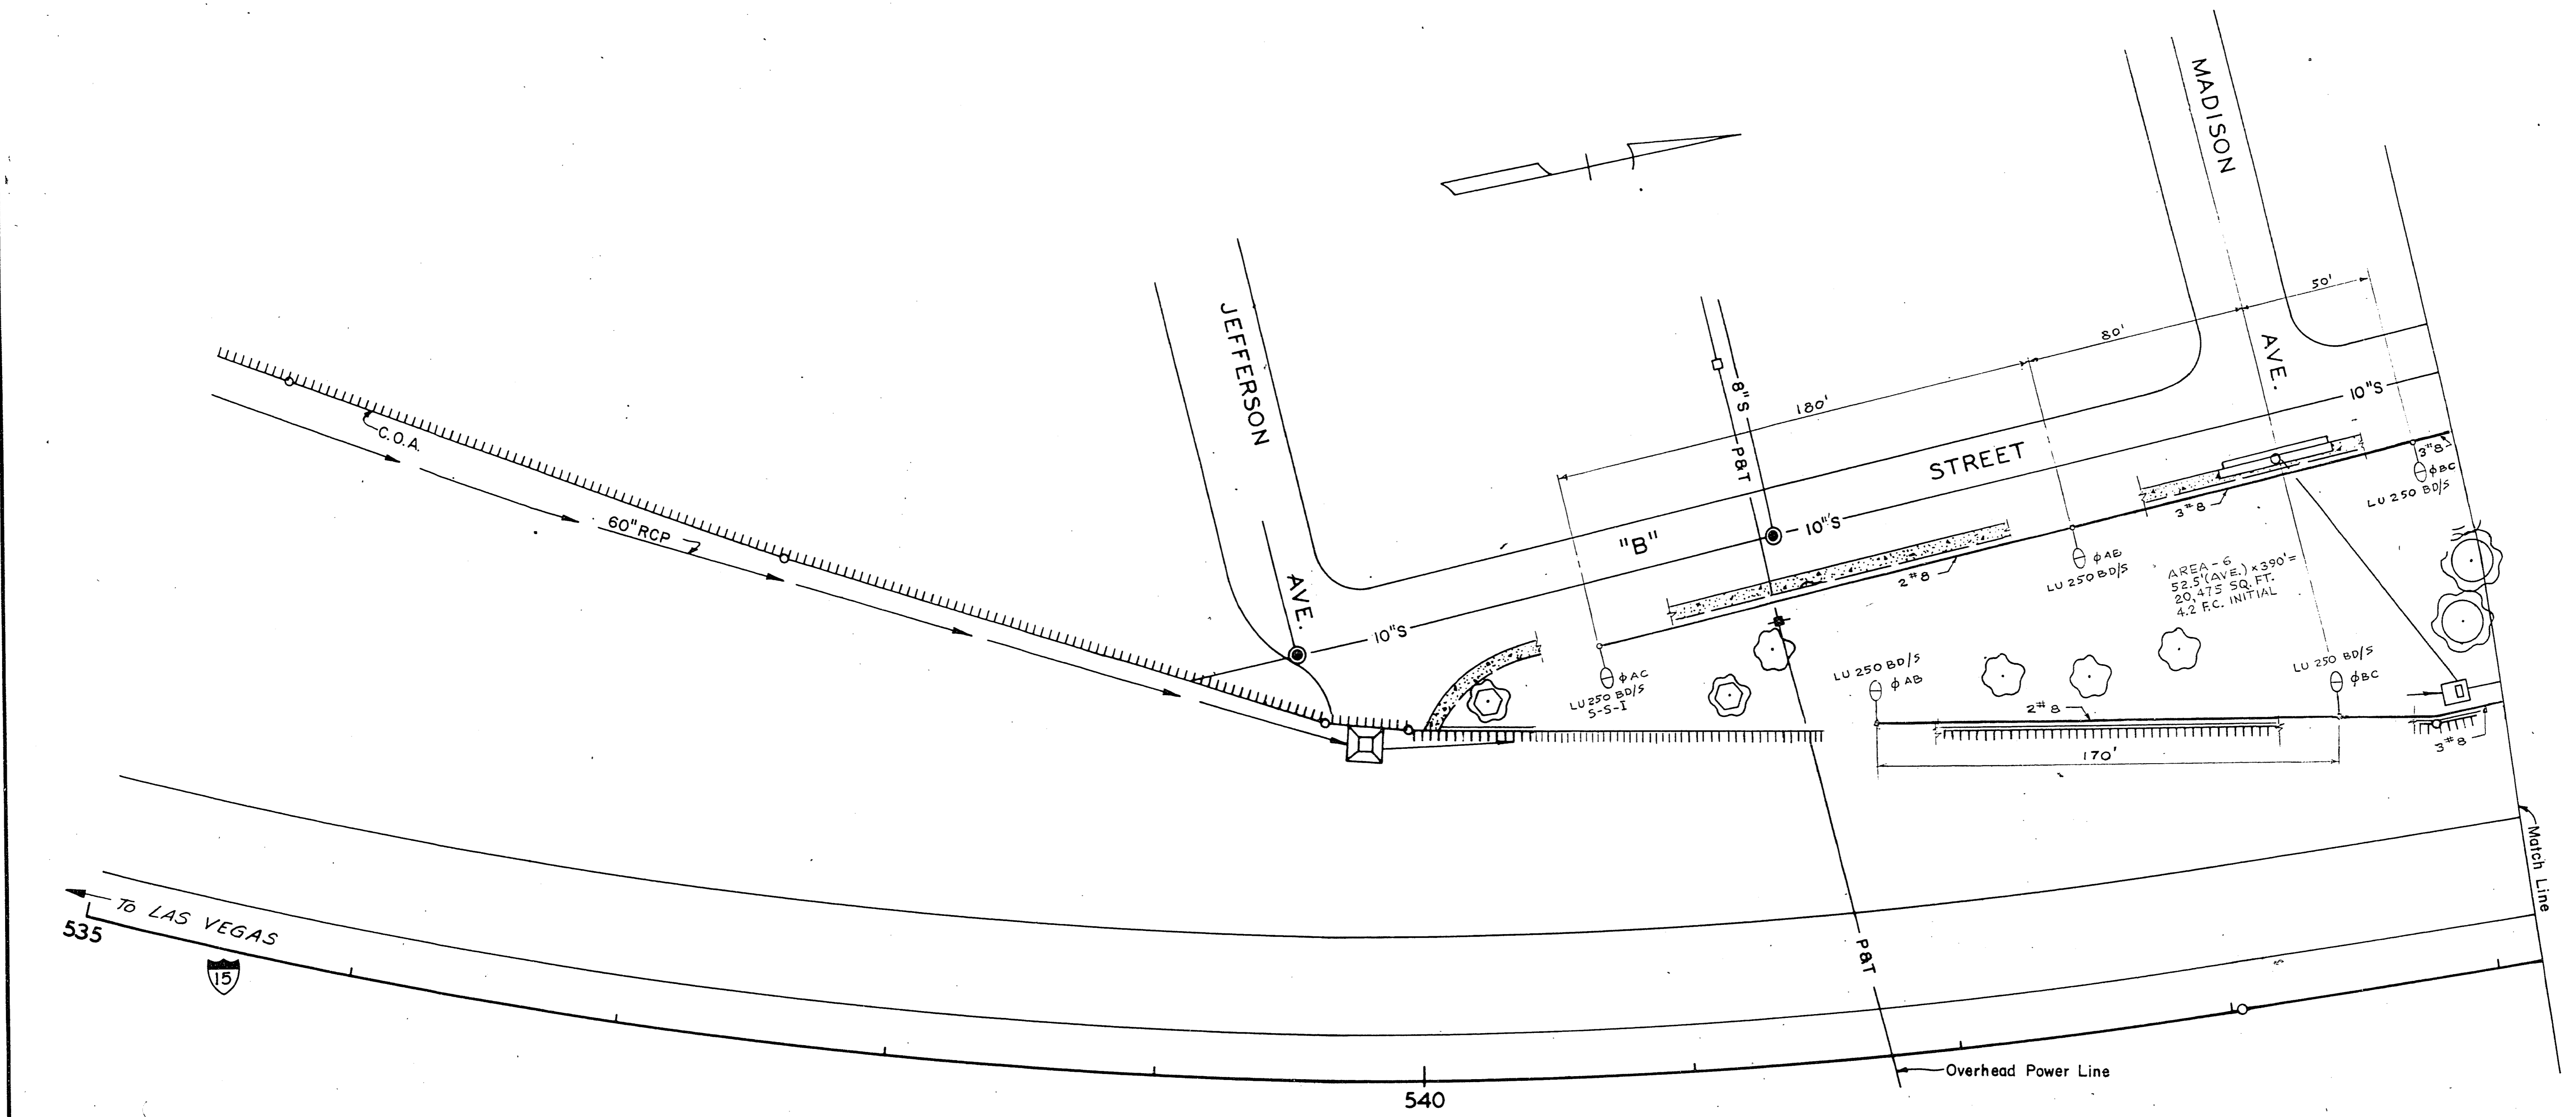

535
 TO LAS VEGAS
 15

540

STATE OF NEVADA
 DEPARTMENT OF HIGHWAYS
**"B" STREET
 MINI-PARK
 PLANTING PLAN**