



REVISIONS

CONSULTANT

City Hall Fitness Center
495 South Main Street

Egress Plan

STAMP

OWNER: CITY OF LAS VEGAS
Department of Operations & Maintenance

3104 East Bonanza Road
LAS VEGAS, NEVADA 89101
PHONE: (702) 229-6220
FAX: (702) 382-0619
TDD: (702) 386-9106

DRAWN

map

FILE

DATE: October 2012

SCALE


GRID NO

CLV DWG NO

521-298-FC

SHEET NO

EG-1

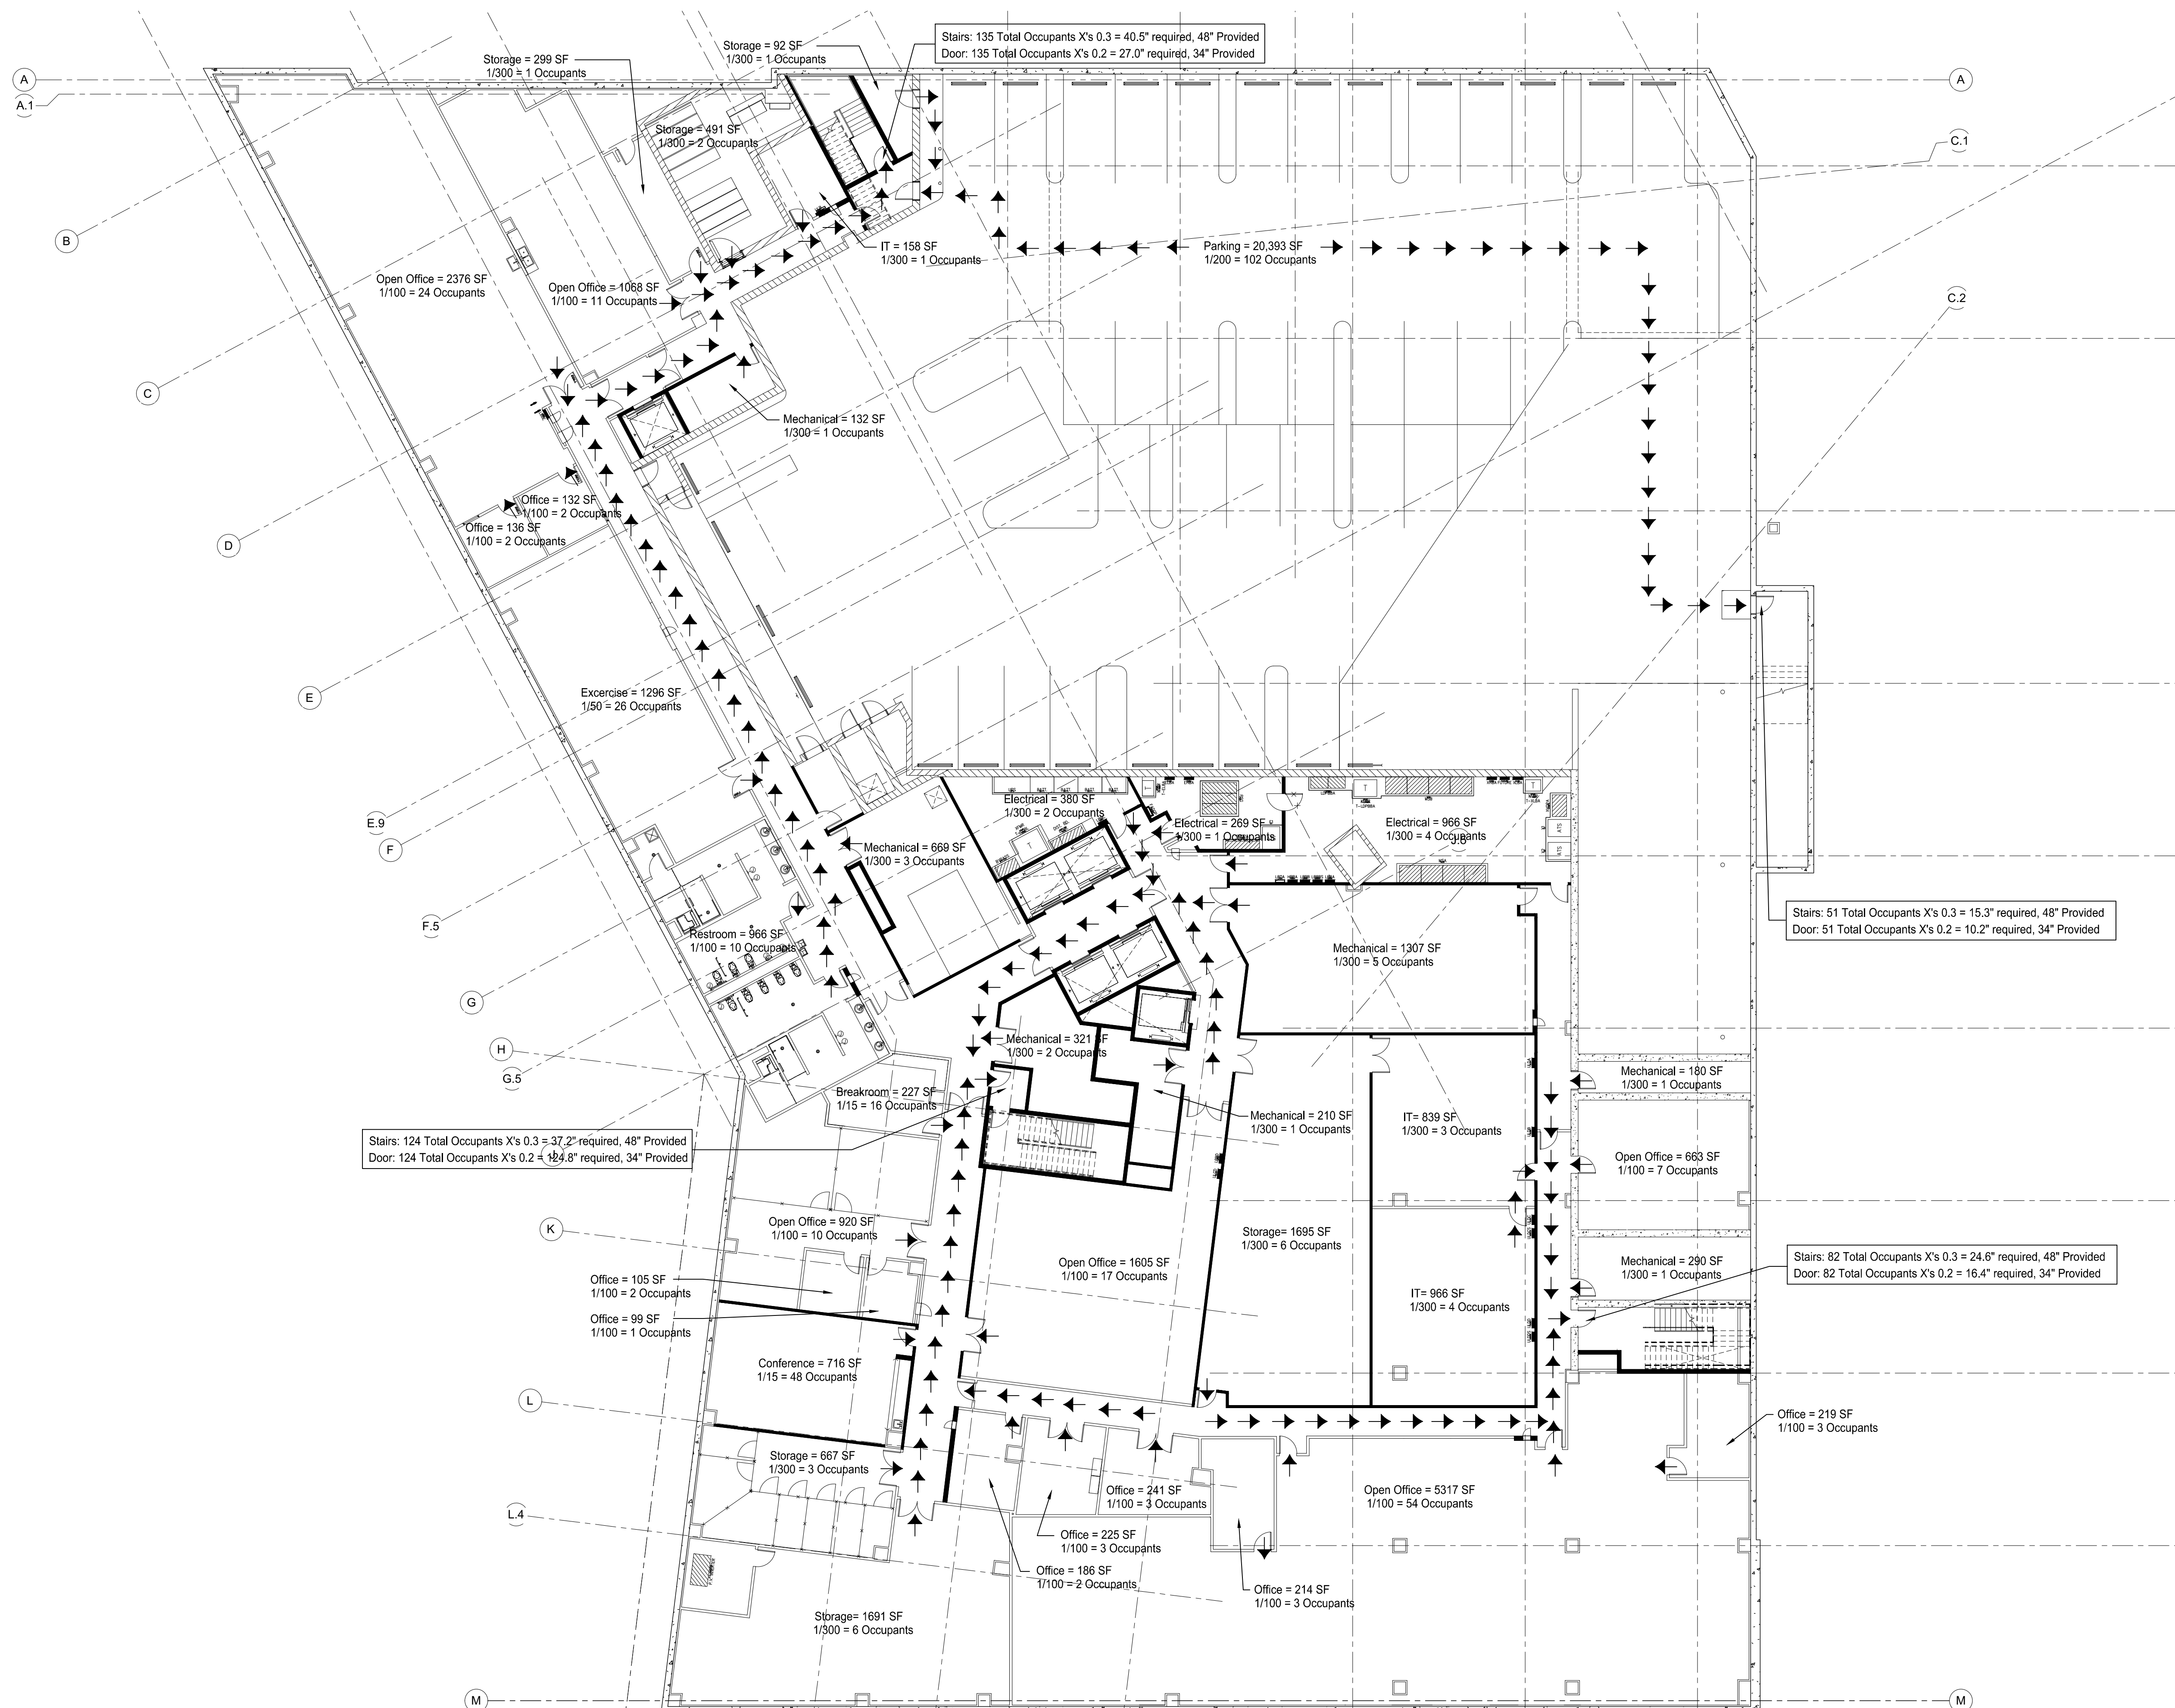

Basement Egress Plan

Scale: 1/16" = 1'-0"



10/22/2012 2:04:10 PM