



REVISIONS

CONSULTANT

Department of Operations and Maintenance

City Hall Fitness Center
495 South Main Street


Egress Plan

OWNER: CITY OF LAS VEGAS
Department of Operations & Maintenance

3104 East Bonanza Road
LAS VEGAS, NEVADA 89101
PHONE: (702) 229-6220
FAX: (702) 382-0619
TDD: (702) 386-9106

DRAWN	map
FILE	
DATE	October 2012
SCALE	
DWG NO	
CLV DWG NO	521+298-FC
SHT NO	

EG-1

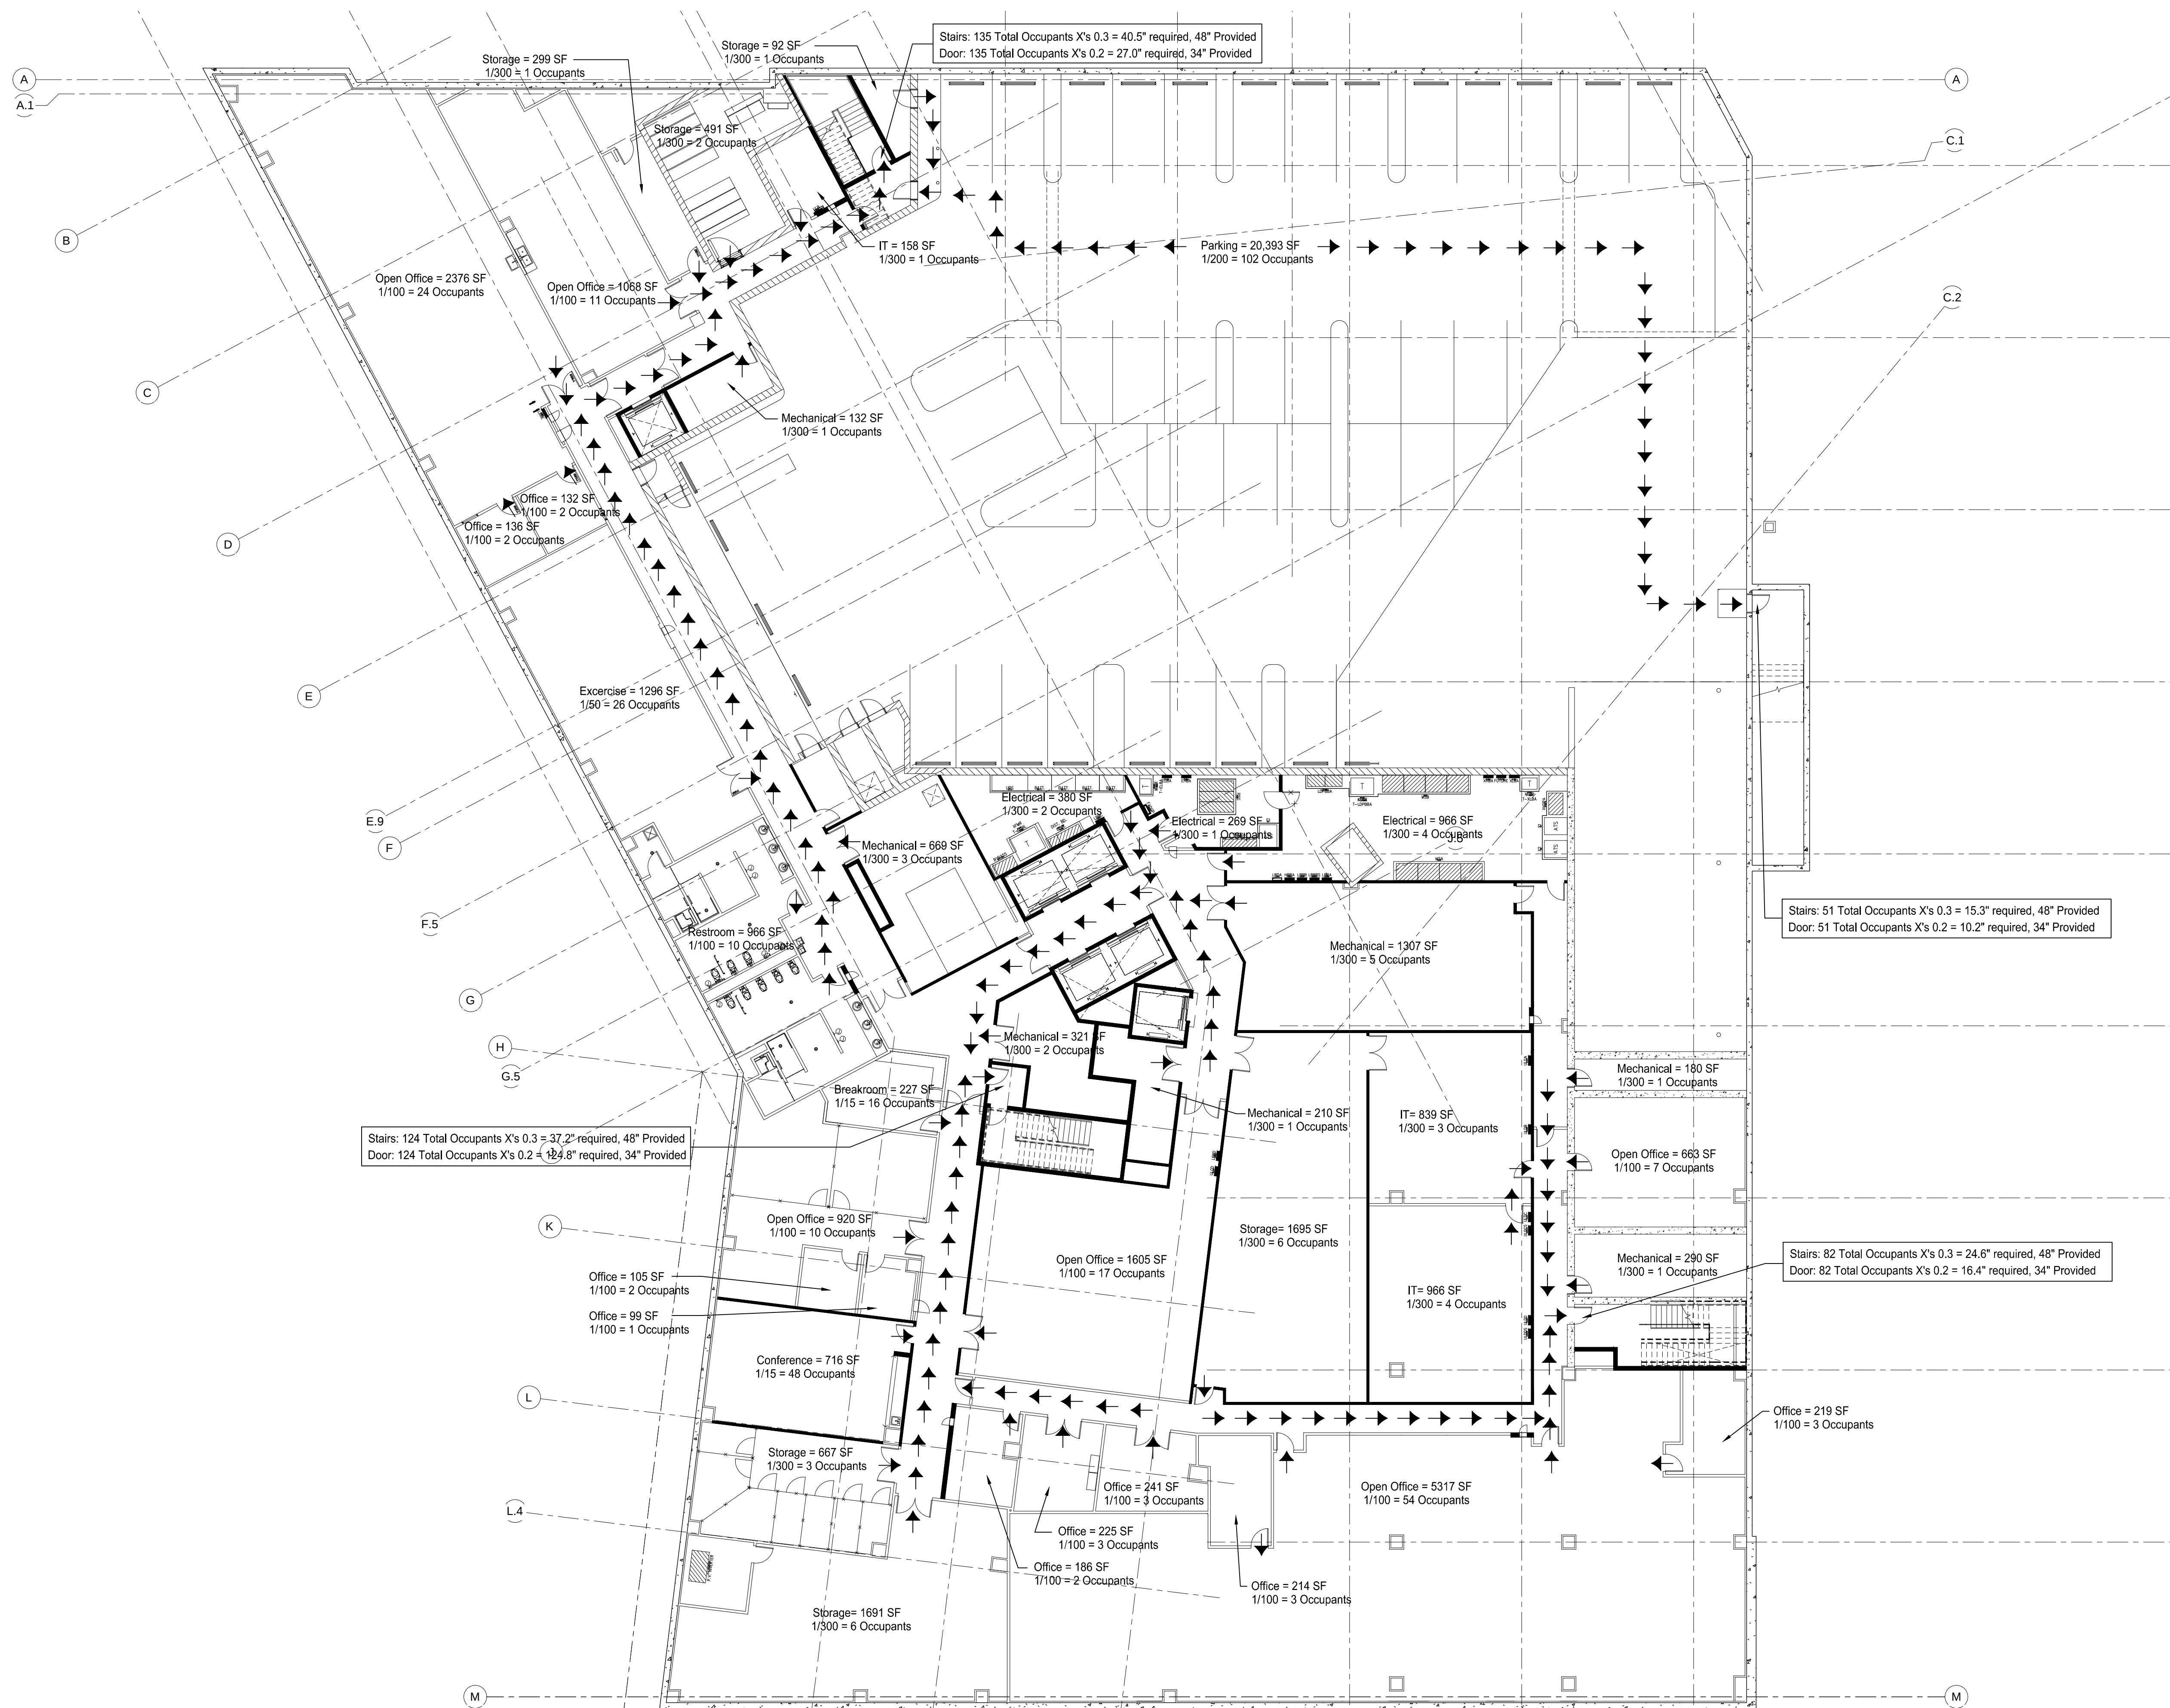

Basement Egress Plan

Scale: 1/16" = 1'-0"

