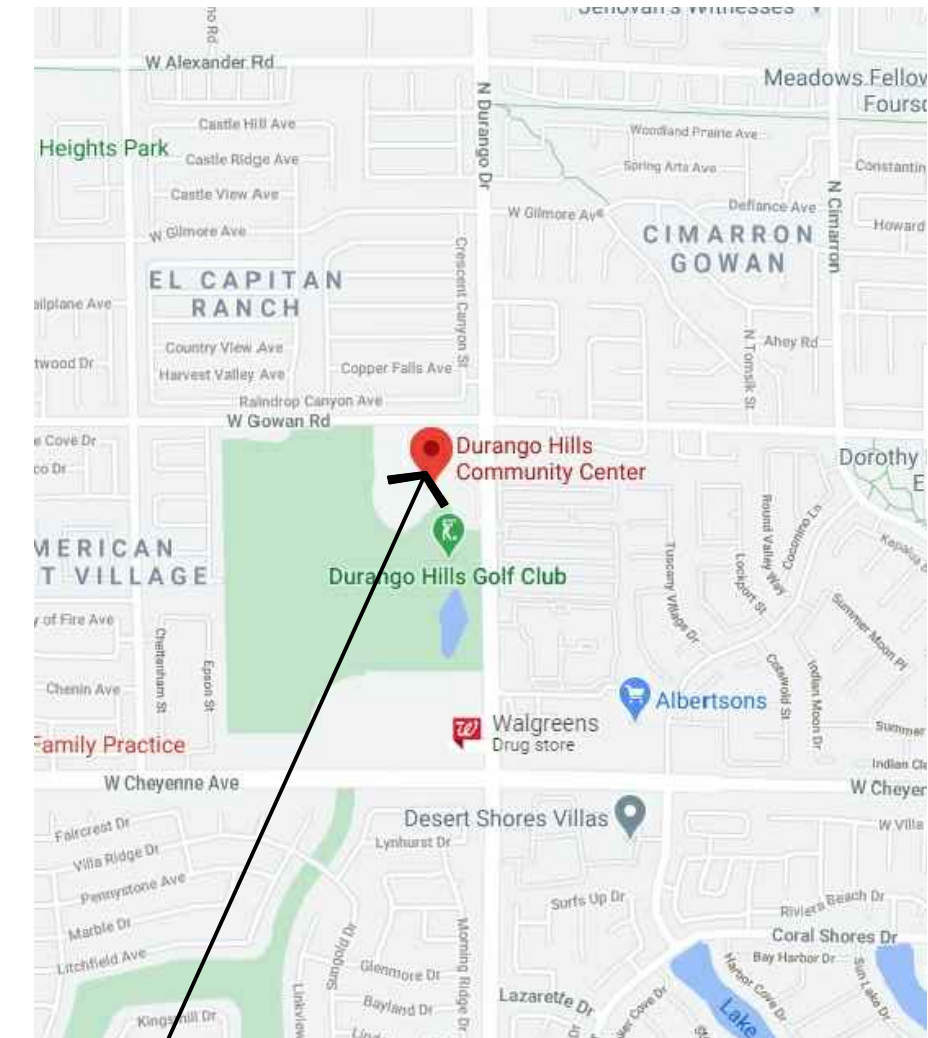
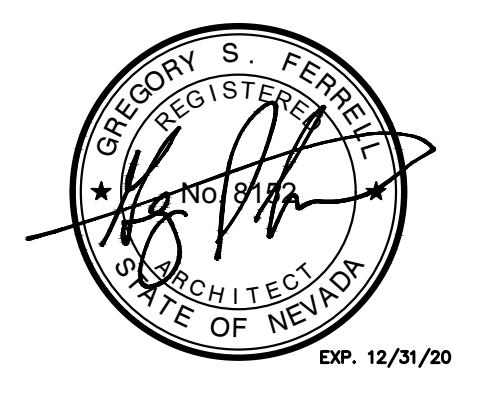


# DURANGO HILLS YMCA POOL FILTER IMPROVEMENTS

3521 N. DURANGO DRIVE  
LAS VEGAS, NEVADA 89129

These drawings and specifications are the property and copyright of Aquatic Design Group, Inc. and shall not be used on any other work except by agreement with Aquatic Design Group, Inc. Written dimensions shall take preference over scaled dimensions and shall be verified on the job site. Any discrepancy shall be brought to the notice of Aquatic Design Group, Inc. prior to the commencement of any work.

PROJECT INFORMATION  
**DURANGO HILLS YMCA  
FILTER IMPROVEMENTS**  
3521 N. DURANGO DRIVE  
LAS VEGAS, NV 89129

ABBREVIATIONS:	CLIENT	VICINITY MAP	SHEET INDEX	
<table border="0"> <tr><td>ABC</td><td>AGG. BASE COURSE</td><td>EST</td><td>ESTIMATE</td><td>LH</td><td>LEFT HAND</td><td>ST</td><td>STEEL</td></tr> <tr><td>ABV</td><td>ABOVE</td><td>EXH</td><td>EXHAUST</td><td>L</td><td>LENGTH</td><td>SD</td><td>STORM DRAIN</td></tr> <tr><td>ACC</td><td>ACOUSTICAL</td><td>EXG</td><td>EXISTING</td><td>LGT</td><td>LIGHT</td><td>STR</td><td>STRUCTURAL</td></tr> <tr><td>AP</td><td>ACCESS PANEL</td><td>EJ</td><td>EXPANSION JOINT</td><td>LWC</td><td>LGT WEIGHT CONC</td><td>SUS</td><td>SUSPENDED</td></tr> <tr><td>ACP</td><td>ASPH CONC PAVING</td><td>EXP</td><td>EXPOSED</td><td>LL</td><td>LIVE LOAD</td><td>SYM</td><td>SYMMETRY (ICAL)</td></tr> <tr><td>ADH</td><td>ADHESIVE</td><td>EXT</td><td>EXTERIOR</td><td>LVR</td><td>LOUVER</td><td>TEL</td><td>TELEPHONE</td></tr> <tr><td>ADJ</td><td>ADJACENT</td><td>FOC</td><td>FACE OF CONCRETE</td><td>MH</td><td>MANHOLE</td><td>TV</td><td>TELEVISION</td></tr> <tr><td>AGG</td><td>AGGREGATE</td><td>FOM</td><td>FACE OF MASONRY</td><td>MFGR</td><td>MANUFACTURE (R)</td><td>TOC</td><td>TOP OF CURB</td></tr> <tr><td>A/C</td><td>AIR CONDITIONING</td><td>FOS</td><td>FACE OF STUDS</td><td>MAS</td><td>MASONRY</td><td>THK</td><td>THICK (NESS)</td></tr> <tr><td>ALT</td><td>ALTERNATE</td><td>FIN</td><td>FINISH (ED)</td><td>MO</td><td>MASONRY OPENING</td><td>THR</td><td>THRESHOLD</td></tr> <tr><td>AL</td><td>ALUMINUM</td><td>FFE</td><td>FIN FLOOR EL</td><td>MAX</td><td>MAXIMUM</td><td>TPH</td><td>TOILET PAPER HOLDER</td></tr> <tr><td>AB</td><td>ANCHOR BOLT</td><td>FFL</td><td>FINISHED FLOOR LINE</td><td>MECH</td><td>MECHANIC (AL)</td><td>TTD</td><td>TOILET TISSUE DISP.</td></tr> <tr><td>ANOD</td><td>ANODIZED</td><td>FA</td><td>FIRE ALARM</td><td>MED</td><td>MEDIUM</td><td>T&amp;G</td><td>TONGUE &amp; GROOVE</td></tr> <tr><td>ASPH</td><td>ASPHALT</td><td>FE</td><td>FIRE EXTINGUISHER</td><td>MET</td><td>METAL</td><td>TB</td><td>TOWEL BAR</td></tr> <tr><td>AUTO</td><td>AUTOMATIC</td><td>FHC</td><td>FIRE HOSE CABINET</td><td>MIN</td><td>MINIMUM</td><td>T</td><td>TREAD</td></tr> <tr><td>BSMT</td><td>BASEMENT</td><td>FP</td><td>FIREPROOF</td><td>MISC</td><td>MISCELLANEOUS</td><td>TYP</td><td>TYPICAL</td></tr> <tr><td>BM</td><td>BENCH MARK</td><td>FL</td><td>FLOOR LINE</td><td>MTD</td><td>MOUNT (ED), (ING)</td><td>UC</td><td>UNDERCUT</td></tr> <tr><td>BEL</td><td>BELOW</td><td>FLR</td><td>FLOOR (ING)</td><td>MOV</td><td>MOVABLE</td><td>UON</td><td>UNLESS NOTED OTHERWISE</td></tr> <tr><td>BET</td><td>BETWEEN</td><td>FD</td><td>FLOOR DRAIN</td><td>NOM</td><td>NOMINAL</td><td>UR</td><td>URINAL</td></tr> <tr><td>BLKG</td><td>BLOCKING</td><td>FTG</td><td>FOOTING</td><td>N</td><td>NORTH</td><td>VB</td><td>VAPOR BARRIER</td></tr> <tr><td>BD</td><td>BOARD</td><td>FDN</td><td>FOUNDATION</td><td>NIC</td><td>NOT IN CONTRACT</td><td>VERT</td><td>VERTICAL</td></tr> <tr><td>BOT</td><td>BOTTOM</td><td>FUR</td><td>FURRED (ING)</td><td>NTS</td><td>NOT TO SCALE</td><td>VT</td><td>VINYL TILE</td></tr> <tr><td>BRZ</td><td>BRONZE</td><td>FUT</td><td>FUTURE</td><td>O/</td><td>OVER</td><td>VB</td><td>VINYL BASE</td></tr> <tr><td>BLDG</td><td>BUILDING</td><td>GA</td><td>GAUGE</td><td>OC</td><td>ON CENTER (S)</td><td>WH</td><td>WALL HUNG</td></tr> <tr><td>CAB</td><td>CABINET</td><td>GV</td><td>GALVANIZED</td><td>OPG</td><td>OPENING</td><td>WC</td><td>WATER CLOSET</td></tr> <tr><td>CPT</td><td>CARPET</td><td>GI</td><td>GI IROIN</td><td>OPH</td><td>OPPOSITE HAND</td><td>WP</td><td>WATER PROOFING</td></tr> <tr><td>CI</td><td>CAST IRON</td><td>GL</td><td>GLASS, GLAZING</td><td>OD</td><td>OUTSIDE DIAMETER</td><td>WWF</td><td>WELDED WIRE FABRIC</td></tr> <tr><td>CIP</td><td>CAST-IN-PLACE</td><td>GB</td><td>GRAB BAR</td><td>OH</td><td>OVERHEAD</td><td>W</td><td>WEST</td></tr> <tr><td>CB</td><td>CATCH BASIN</td><td>GD</td><td>GRADE, GRADING</td><td>PNL</td><td>PANEL</td><td>WD</td><td>WIDTH, WIDE</td></tr> <tr><td>C</td><td>CENTER LINE</td><td>GYP</td><td>GYPSUM</td><td>PB</td><td>PANIC BAR</td><td>W/O</td><td>WITHOUT</td></tr> <tr><td>CLG</td><td>CEILING</td><td>HBD</td><td>HARDBOARD</td><td>PAR</td><td>PARALLEL</td><td>WD</td><td>WOOD</td></tr> <tr><td>CEM</td><td>CEMENT</td><td>HDW</td><td>HARDWARE</td><td>PERF</td><td>PERFORATE (D)</td><td>WPT</td><td>WORKING POINT</td></tr> <tr><td>CER</td><td>CERAMIC</td><td>HWD</td><td>HARDWOOD</td><td>PLAM</td><td>PLASTIC LAMINATE</td><td>W/</td><td>WITH</td></tr> <tr><td>CT</td><td>CERAMIC TILE</td><td>HDR</td><td>HEADER</td><td>PLY</td><td>PLYWOOD</td><td></td><td></td></tr> <tr><td>CLR</td><td>CLEAR (ANCE)</td><td>HVAC</td><td>HEATING, VENTILATION &amp; AIR CONDITIONING</td><td>PVC</td><td>POLYVINYL CHLORIDE</td><td></td><td></td></tr> <tr><td>COL</td><td>COLUMN</td><td></td><td></td><td>PSF</td><td>POUNDS PER SQ.FT.</td><td></td><td></td></tr> <tr><td>COMB</td><td>COMBINATION</td><td>HD</td><td>HEAVY DUTY</td><td>PSI</td><td>POUNDS PER SQ. INCH</td><td></td><td></td></tr> <tr><td>CONC</td><td>CONCRETE</td><td>HT</td><td>HEIGHT</td><td>PCC</td><td>PRECAST CONCRETE</td><td></td><td></td></tr> <tr><td>CMP</td><td>CORR METAL PIPE</td><td>HEX</td><td>HEXAGONAL</td><td>R</td><td>PROPERTY LINE/PLATE</td><td></td><td></td></tr> <tr><td>CONST</td><td>CONSTRUCTION</td><td>HC</td><td>HOLLOW CORE</td><td>RAD</td><td>RADIUS</td><td></td><td></td></tr> <tr><td>CONT</td><td>CONTINUOUS</td><td>HM</td><td>HOLLOW METAL</td><td>REF</td><td>REFERENCE</td><td></td><td></td></tr> <tr><td>CORR</td><td>CORRUGATED</td><td>HOR</td><td>HORIZONTAL</td><td>RFL</td><td>REFLECT (ED) (IVE)</td><td></td><td></td></tr> <tr><td>DP</td><td>DAMP PROOFING</td><td>HB</td><td>HOSE BIBB</td><td>RCP</td><td>REINF. CONC PIPE</td><td></td><td></td></tr> <tr><td>DEM</td><td>DEMOLISH</td><td>HWH</td><td>HOT WATER HEATER</td><td>REV</td><td>REVISION (S) REVISED</td><td></td><td></td></tr> <tr><td>DEP</td><td>DEPRESSED</td><td>INCL</td><td>INCLUDE (D)</td><td>RH</td><td>RIGHT HAND</td><td></td><td></td></tr> <tr><td>Ø</td><td>DIAMETER</td><td>ID</td><td>INSIDE DIAMETER</td><td>R</td><td>RISER</td><td></td><td></td></tr> <tr><td>DIM</td><td>DIMENSION</td><td>INSUL</td><td>INSULATE (D) (ION)</td><td>RD</td><td>ROOF DRAIN</td><td></td><td></td></tr> <tr><td>DWG</td><td>DRAWING</td><td>INT</td><td>INTERIOR</td><td>RM</td><td>ROOM</td><td></td><td></td></tr> <tr><td>DF</td><td>DRINKING FOUNTAIN</td><td>JT</td><td>JOINT</td><td>RO</td><td>ROUGH OPENING</td><td></td><td></td></tr> <tr><td>EF</td><td>EACH FACE</td><td>KIT</td><td>KITCHEN</td><td>SCH</td><td>SCHEDULE</td><td></td><td></td></tr> <tr><td>E</td><td>EAST</td><td>KO</td><td>KNOCKOUT</td><td>SS</td><td>STAINLESS STEEL</td><td></td><td></td></tr> <tr><td>ELEC</td><td>ELECTRIC (AL)</td><td>LAB</td><td>LABORATORY</td><td>SHT</td><td>SHEET</td><td></td><td></td></tr> <tr><td>ELEV</td><td>ELEVATION</td><td>LAD</td><td>LADDER</td><td>SIM</td><td>SIMILIAR</td><td></td><td></td></tr> <tr><td>ENC</td><td>ENCLOSE (URE)</td><td>LB</td><td>LAG BOLT</td><td>SC</td><td>SOLID CORE</td><td></td><td></td></tr> <tr><td>EQ</td><td>EQUAL</td><td>LAM</td><td>LAMINATE (D)</td><td>S</td><td>SOUTH</td><td></td><td></td></tr> <tr><td>EQPT</td><td>EQUIPMENT</td><td>LAV</td><td>LAVATORY</td><td>SQ</td><td>SQUARE</td><td></td><td></td></tr> <tr><td></td><td></td><td></td><td></td><td>STD</td><td>STANDARD</td><td></td><td></td></tr> </table>	ABC	AGG. BASE COURSE	EST	ESTIMATE	LH	LEFT HAND	ST	STEEL	ABV	ABOVE	EXH	EXHAUST	L	LENGTH	SD	STORM DRAIN	ACC	ACOUSTICAL	EXG	EXISTING	LGT	LIGHT	STR	STRUCTURAL	AP	ACCESS PANEL	EJ	EXPANSION JOINT	LWC	LGT WEIGHT CONC	SUS	SUSPENDED	ACP	ASPH CONC PAVING	EXP	EXPOSED	LL	LIVE LOAD	SYM	SYMMETRY (ICAL)	ADH	ADHESIVE	EXT	EXTERIOR	LVR	LOUVER	TEL	TELEPHONE	ADJ	ADJACENT	FOC	FACE OF CONCRETE	MH	MANHOLE	TV	TELEVISION	AGG	AGGREGATE	FOM	FACE OF MASONRY	MFGR	MANUFACTURE (R)	TOC	TOP OF CURB	A/C	AIR CONDITIONING	FOS	FACE OF STUDS	MAS	MASONRY	THK	THICK (NESS)	ALT	ALTERNATE	FIN	FINISH (ED)	MO	MASONRY OPENING	THR	THRESHOLD	AL	ALUMINUM	FFE	FIN FLOOR EL	MAX	MAXIMUM	TPH	TOILET PAPER HOLDER	AB	ANCHOR BOLT	FFL	FINISHED FLOOR LINE	MECH	MECHANIC (AL)	TTD	TOILET TISSUE DISP.	ANOD	ANODIZED	FA	FIRE ALARM	MED	MEDIUM	T&G	TONGUE & GROOVE	ASPH	ASPHALT	FE	FIRE EXTINGUISHER	MET	METAL	TB	TOWEL BAR	AUTO	AUTOMATIC	FHC	FIRE HOSE CABINET	MIN	MINIMUM	T	TREAD	BSMT	BASEMENT	FP	FIREPROOF	MISC	MISCELLANEOUS	TYP	TYPICAL	BM	BENCH MARK	FL	FLOOR LINE	MTD	MOUNT (ED), (ING)	UC	UNDERCUT	BEL	BELOW	FLR	FLOOR (ING)	MOV	MOVABLE	UON	UNLESS NOTED OTHERWISE	BET	BETWEEN	FD	FLOOR DRAIN	NOM	NOMINAL	UR	URINAL	BLKG	BLOCKING	FTG	FOOTING	N	NORTH	VB	VAPOR BARRIER	BD	BOARD	FDN	FOUNDATION	NIC	NOT IN CONTRACT	VERT	VERTICAL	BOT	BOTTOM	FUR	FURRED (ING)	NTS	NOT TO SCALE	VT	VINYL TILE	BRZ	BRONZE	FUT	FUTURE	O/	OVER	VB	VINYL BASE	BLDG	BUILDING	GA	GAUGE	OC	ON CENTER (S)	WH	WALL HUNG	CAB	CABINET	GV	GALVANIZED	OPG	OPENING	WC	WATER CLOSET	CPT	CARPET	GI	GI IROIN	OPH	OPPOSITE HAND	WP	WATER PROOFING	CI	CAST IRON	GL	GLASS, GLAZING	OD	OUTSIDE DIAMETER	WWF	WELDED WIRE FABRIC	CIP	CAST-IN-PLACE	GB	GRAB BAR	OH	OVERHEAD	W	WEST	CB	CATCH BASIN	GD	GRADE, GRADING	PNL	PANEL	WD	WIDTH, WIDE	C	CENTER LINE	GYP	GYPSUM	PB	PANIC BAR	W/O	WITHOUT	CLG	CEILING	HBD	HARDBOARD	PAR	PARALLEL	WD	WOOD	CEM	CEMENT	HDW	HARDWARE	PERF	PERFORATE (D)	WPT	WORKING POINT	CER	CERAMIC	HWD	HARDWOOD	PLAM	PLASTIC LAMINATE	W/	WITH	CT	CERAMIC TILE	HDR	HEADER	PLY	PLYWOOD			CLR	CLEAR (ANCE)	HVAC	HEATING, VENTILATION & AIR CONDITIONING	PVC	POLYVINYL CHLORIDE			COL	COLUMN			PSF	POUNDS PER SQ.FT.			COMB	COMBINATION	HD	HEAVY DUTY	PSI	POUNDS PER SQ. INCH			CONC	CONCRETE	HT	HEIGHT	PCC	PRECAST CONCRETE			CMP	CORR METAL PIPE	HEX	HEXAGONAL	R	PROPERTY LINE/PLATE			CONST	CONSTRUCTION	HC	HOLLOW CORE	RAD	RADIUS			CONT	CONTINUOUS	HM	HOLLOW METAL	REF	REFERENCE			CORR	CORRUGATED	HOR	HORIZONTAL	RFL	REFLECT (ED) (IVE)			DP	DAMP PROOFING	HB	HOSE BIBB	RCP	REINF. CONC PIPE			DEM	DEMOLISH	HWH	HOT WATER HEATER	REV	REVISION (S) REVISED			DEP	DEPRESSED	INCL	INCLUDE (D)	RH	RIGHT HAND			Ø	DIAMETER	ID	INSIDE DIAMETER	R	RISER			DIM	DIMENSION	INSUL	INSULATE (D) (ION)	RD	ROOF DRAIN			DWG	DRAWING	INT	INTERIOR	RM	ROOM			DF	DRINKING FOUNTAIN	JT	JOINT	RO	ROUGH OPENING			EF	EACH FACE	KIT	KITCHEN	SCH	SCHEDULE			E	EAST	KO	KNOCKOUT	SS	STAINLESS STEEL			ELEC	ELECTRIC (AL)	LAB	LABORATORY	SHT	SHEET			ELEV	ELEVATION	LAD	LADDER	SIM	SIMILIAR			ENC	ENCLOSE (URE)	LB	LAG BOLT	SC	SOLID CORE			EQ	EQUAL	LAM	LAMINATE (D)	S	SOUTH			EQPT	EQUIPMENT	LAV	LAVATORY	SQ	SQUARE							STD	STANDARD			<p>CITY OF LAS VEGAS</p> <p>CONTACT: MR. MARK POTOKAR Facilities Project Manager</p> <p>Facilities Management 3104 East Bonanza Road Las Vegas, NV 89101 (702) 229-4979 EMAIL: mpotokar@lasvegasnevada.gov</p> <p style="text-align: center;"><b>NOTE</b></p> <p>CHANGES TO THE APPROVED DRAWINGS AND SPECIFICATIONS SHALL BE MADE BY AN ADDENDUM OR A CONSTRUCTION CHANGE DOCUMENT APPROVED BY THE OWNER AND ARCHITECT.</p>	 <p style="text-align: center;">PROJECT LOCATION</p> <p style="text-align: center;">NORTH</p>	<table border="0"> <tr><td>CS-1</td><td>COVER SHEET</td></tr> <tr><td>MR-1</td><td>MECHANICAL ROOM PLAN</td></tr> <tr><td>MR-2</td><td>DETAILS</td></tr> <tr><td>MR-3</td><td>DETAILS</td></tr> </table> <p>REVISIONS</p> <table border="1"> <thead> <tr><th>NO.</th><th>DATE</th><th>DESCRIPTION</th></tr> </thead> <tbody> <tr><td> </td><td> </td><td> </td></tr> <tr><td> </td><td> </td><td> </td></tr> <tr><td> </td><td> </td><td> </td></tr> <tr><td> </td><td> </td><td> </td></tr> <tr><td> </td><td> </td><td> </td></tr> <tr><td> </td><td> </td><td> </td></tr> <tr><td> </td><td> </td><td> </td></tr> <tr><td> </td><td> </td><td> </td></tr> <tr><td> </td><td> </td><td> </td></tr> <tr><td> </td><td> </td><td> </td></tr> </tbody> </table> <p>PLAN LIBRARY NUMBER: 674 - 23</p> <p>PROJECT BID NUMBER: 21.69111.04</p>	CS-1	COVER SHEET	MR-1	MECHANICAL ROOM PLAN	MR-2	DETAILS	MR-3	DETAILS	NO.	DATE	DESCRIPTION																														
ABC	AGG. BASE COURSE	EST	ESTIMATE	LH	LEFT HAND	ST	STEEL	
ABV	ABOVE	EXH	EXHAUST	L	LENGTH	SD	STORM DRAIN	
ACC	ACOUSTICAL	EXG	EXISTING	LGT	LIGHT	STR	STRUCTURAL	
AP	ACCESS PANEL	EJ	EXPANSION JOINT	LWC	LGT WEIGHT CONC	SUS	SUSPENDED	
ACP	ASPH CONC PAVING	EXP	EXPOSED	LL	LIVE LOAD	SYM	SYMMETRY (ICAL)	
ADH	ADHESIVE	EXT	EXTERIOR	LVR	LOUVER	TEL	TELEPHONE	
ADJ	ADJACENT	FOC	FACE OF CONCRETE	MH	MANHOLE	TV	TELEVISION	
AGG	AGGREGATE	FOM	FACE OF MASONRY	MFGR	MANUFACTURE (R)	TOC	TOP OF CURB	
A/C	AIR CONDITIONING	FOS	FACE OF STUDS	MAS	MASONRY	THK	THICK (NESS)	
ALT	ALTERNATE	FIN	FINISH (ED)	MO	MASONRY OPENING	THR	THRESHOLD	
AL	ALUMINUM	FFE	FIN FLOOR EL	MAX	MAXIMUM	TPH	TOILET PAPER HOLDER	
AB	ANCHOR BOLT	FFL	FINISHED FLOOR LINE	MECH	MECHANIC (AL)	TTD	TOILET TISSUE DISP.	
ANOD	ANODIZED	FA	FIRE ALARM	MED	MEDIUM	T&G	TONGUE & GROOVE	
ASPH	ASPHALT	FE	FIRE EXTINGUISHER	MET	METAL	TB	TOWEL BAR	
AUTO	AUTOMATIC	FHC	FIRE HOSE CABINET	MIN	MINIMUM	T	TREAD	
BSMT	BASEMENT	FP	FIREPROOF	MISC	MISCELLANEOUS	TYP	TYPICAL	
BM	BENCH MARK	FL	FLOOR LINE	MTD	MOUNT (ED), (ING)	UC	UNDERCUT	
BEL	BELOW	FLR	FLOOR (ING)	MOV	MOVABLE	UON	UNLESS NOTED OTHERWISE	
BET	BETWEEN	FD	FLOOR DRAIN	NOM	NOMINAL	UR	URINAL	
BLKG	BLOCKING	FTG	FOOTING	N	NORTH	VB	VAPOR BARRIER	
BD	BOARD	FDN	FOUNDATION	NIC	NOT IN CONTRACT	VERT	VERTICAL	
BOT	BOTTOM	FUR	FURRED (ING)	NTS	NOT TO SCALE	VT	VINYL TILE	
BRZ	BRONZE	FUT	FUTURE	O/	OVER	VB	VINYL BASE	
BLDG	BUILDING	GA	GAUGE	OC	ON CENTER (S)	WH	WALL HUNG	
CAB	CABINET	GV	GALVANIZED	OPG	OPENING	WC	WATER CLOSET	
CPT	CARPET	GI	GI IROIN	OPH	OPPOSITE HAND	WP	WATER PROOFING	
CI	CAST IRON	GL	GLASS, GLAZING	OD	OUTSIDE DIAMETER	WWF	WELDED WIRE FABRIC	
CIP	CAST-IN-PLACE	GB	GRAB BAR	OH	OVERHEAD	W	WEST	
CB	CATCH BASIN	GD	GRADE, GRADING	PNL	PANEL	WD	WIDTH, WIDE	
C	CENTER LINE	GYP	GYPSUM	PB	PANIC BAR	W/O	WITHOUT	
CLG	CEILING	HBD	HARDBOARD	PAR	PARALLEL	WD	WOOD	
CEM	CEMENT	HDW	HARDWARE	PERF	PERFORATE (D)	WPT	WORKING POINT	
CER	CERAMIC	HWD	HARDWOOD	PLAM	PLASTIC LAMINATE	W/	WITH	
CT	CERAMIC TILE	HDR	HEADER	PLY	PLYWOOD	
CLR	CLEAR (ANCE)	HVAC	HEATING, VENTILATION & AIR CONDITIONING	PVC	POLYVINYL CHLORIDE	
COL	COLUMN			PSF	POUNDS PER SQ.FT.	
COMB	COMBINATION	HD	HEAVY DUTY	PSI	POUNDS PER SQ. INCH	
CONC	CONCRETE	HT	HEIGHT	PCC	PRECAST CONCRETE	
CMP	CORR METAL PIPE	HEX	HEXAGONAL	R	PROPERTY LINE/PLATE	
CONST	CONSTRUCTION	HC	HOLLOW CORE	RAD	RADIUS	
CONT	CONTINUOUS	HM	HOLLOW METAL	REF	REFERENCE	
CORR	CORRUGATED	HOR	HORIZONTAL	RFL	REFLECT (ED) (IVE)	
DP	DAMP PROOFING	HB	HOSE BIBB	RCP	REINF. CONC PIPE	
DEM	DEMOLISH	HWH	HOT WATER HEATER	REV	REVISION (S) REVISED	
DEP	DEPRESSED	INCL	INCLUDE (D)	RH	RIGHT HAND	
Ø	DIAMETER	ID	INSIDE DIAMETER	R	RISER	
DIM	DIMENSION	INSUL	INSULATE (D) (ION)	RD	ROOF DRAIN	
DWG	DRAWING	INT	INTERIOR	RM	ROOM	
DF	DRINKING FOUNTAIN	JT	JOINT	RO	ROUGH OPENING	
EF	EACH FACE	KIT	KITCHEN	SCH	SCHEDULE	
E	EAST	KO	KNOCKOUT	SS	STAINLESS STEEL	
ELEC	ELECTRIC (AL)	LAB	LABORATORY	SHT	SHEET	
ELEV	ELEVATION	LAD	LADDER	SIM	SIMILIAR	
ENC	ENCLOSE (URE)	LB	LAG BOLT	SC	SOLID CORE	
EQ	EQUAL	LAM	LAMINATE (D)	S	SOUTH	
EQPT	EQUIPMENT	LAV	LAVATORY	SQ	SQUARE	
				STD	STANDARD	
CS-1	COVER SHEET	
MR-1	MECHANICAL ROOM PLAN	
MR-2	DETAILS	
MR-3	DETAILS	
NO.	DATE	DESCRIPTION	
	<p style="text-align: center;"><b>COMPLY WITH</b></p> <p>2017 NATIONAL ELECTRIC CODE (NEC) AMENDMENTS 2018 INTERNATIONAL BUILDING CODE (IBC) AMENDMENTS 2018 INTERNATIONAL SWIMMING POOL AND SPA CODE (ISPS) AMENDMENTS 2018 UNIFORM MECHANICAL CODE (UMC) AMENDMENTS 2018 UNIFORM PLUMBING CODE (UPC) AMENDMENTS 2018 INTERNATIONAL FIRE CODE (IFC) AMENDMENTS</p> <p style="text-align: center;"><b>SPECIAL INSPECTIONS</b></p> <p>SPECIAL INSPECTIONS IN ACCORDANCE WITH THE REQUIREMENTS OF 2018 IBC SECTION 1704 SHALL BE PROVIDED FOR THE FOLLOWING:</p> <ol style="list-style-type: none"> <li>POST INSTALLED ANCHORS FOR FILTERS.</li> </ol>		<p style="text-align: center;"><b>PROJECT DESCRIPTION</b></p> <p>REMOVAL AND REPLACEMENT OF EXISTING SWIMMING POOL. PUMP STRAINERS, VALVES, FILTERS, WATER CHEMISTRY CONTROLLER AND OTHER ITEMS AS SHOWN ON PLANS. ADDITIVE ALTERNATE NO. 1: PROVIDE PRICE FOR "DRYDEN" AMF GLASS FILTER MEDIA IN PLACE OF SPECIFIED SILICA SAND MEDIA. AVAILABLE THROUGH KNORR SYSTEMS INC. (714) 754-4044</p> <p>ARCHITECT</p>  <p>DRAWING TITLE</p> <p style="text-align: center;"><b>COVER SHEET</b></p> <table border="1"> <tr><td>PROJECT NO.</td><td>2019.068</td></tr> <tr><td>DRAWN BY</td><td>NFC</td></tr> <tr><td>CHECKED BY</td><td>SJF</td></tr> <tr><td>DATE</td><td>10/05/2020</td></tr> <tr><td>DRAWING NO.</td><td style="text-align: center; font-size: 2em;"><b>CS-1</b></td></tr> </table>	PROJECT NO.	2019.068	DRAWN BY	NFC	CHECKED BY	SJF	DATE	10/05/2020	DRAWING NO.	<b>CS-1</b>	
PROJECT NO.	2019.068	
DRAWN BY	NFC	
CHECKED BY	SJF	
DATE	10/05/2020	
DRAWING NO.	<b>CS-1</b>	





