
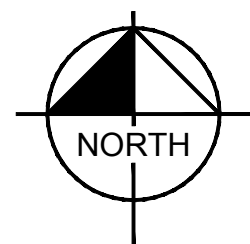
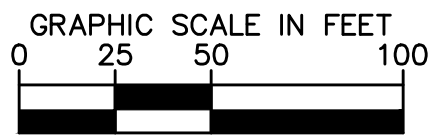


Plotted By: zofrea Chira Sheet Set: kha Layout: EX-2 December 22, 2021 04:05:24pm K:\LAV_Civil\092965009 - Area 15 Offsite Lots (Fisher Brothers)\Reports\DRAINAGE\01_TDS\Figures\CAD\EX_recover.dwg
This document, together with the concepts and designs presented herein, is an instrument of service, and is intended only for the specific purpose and client for which it was prepared. Reuse or improper reliance on this document without written authorization and adaptation by Kimley-Horn and Associates, Inc. shall be without liability to Kimley-Horn and Associates, Inc.

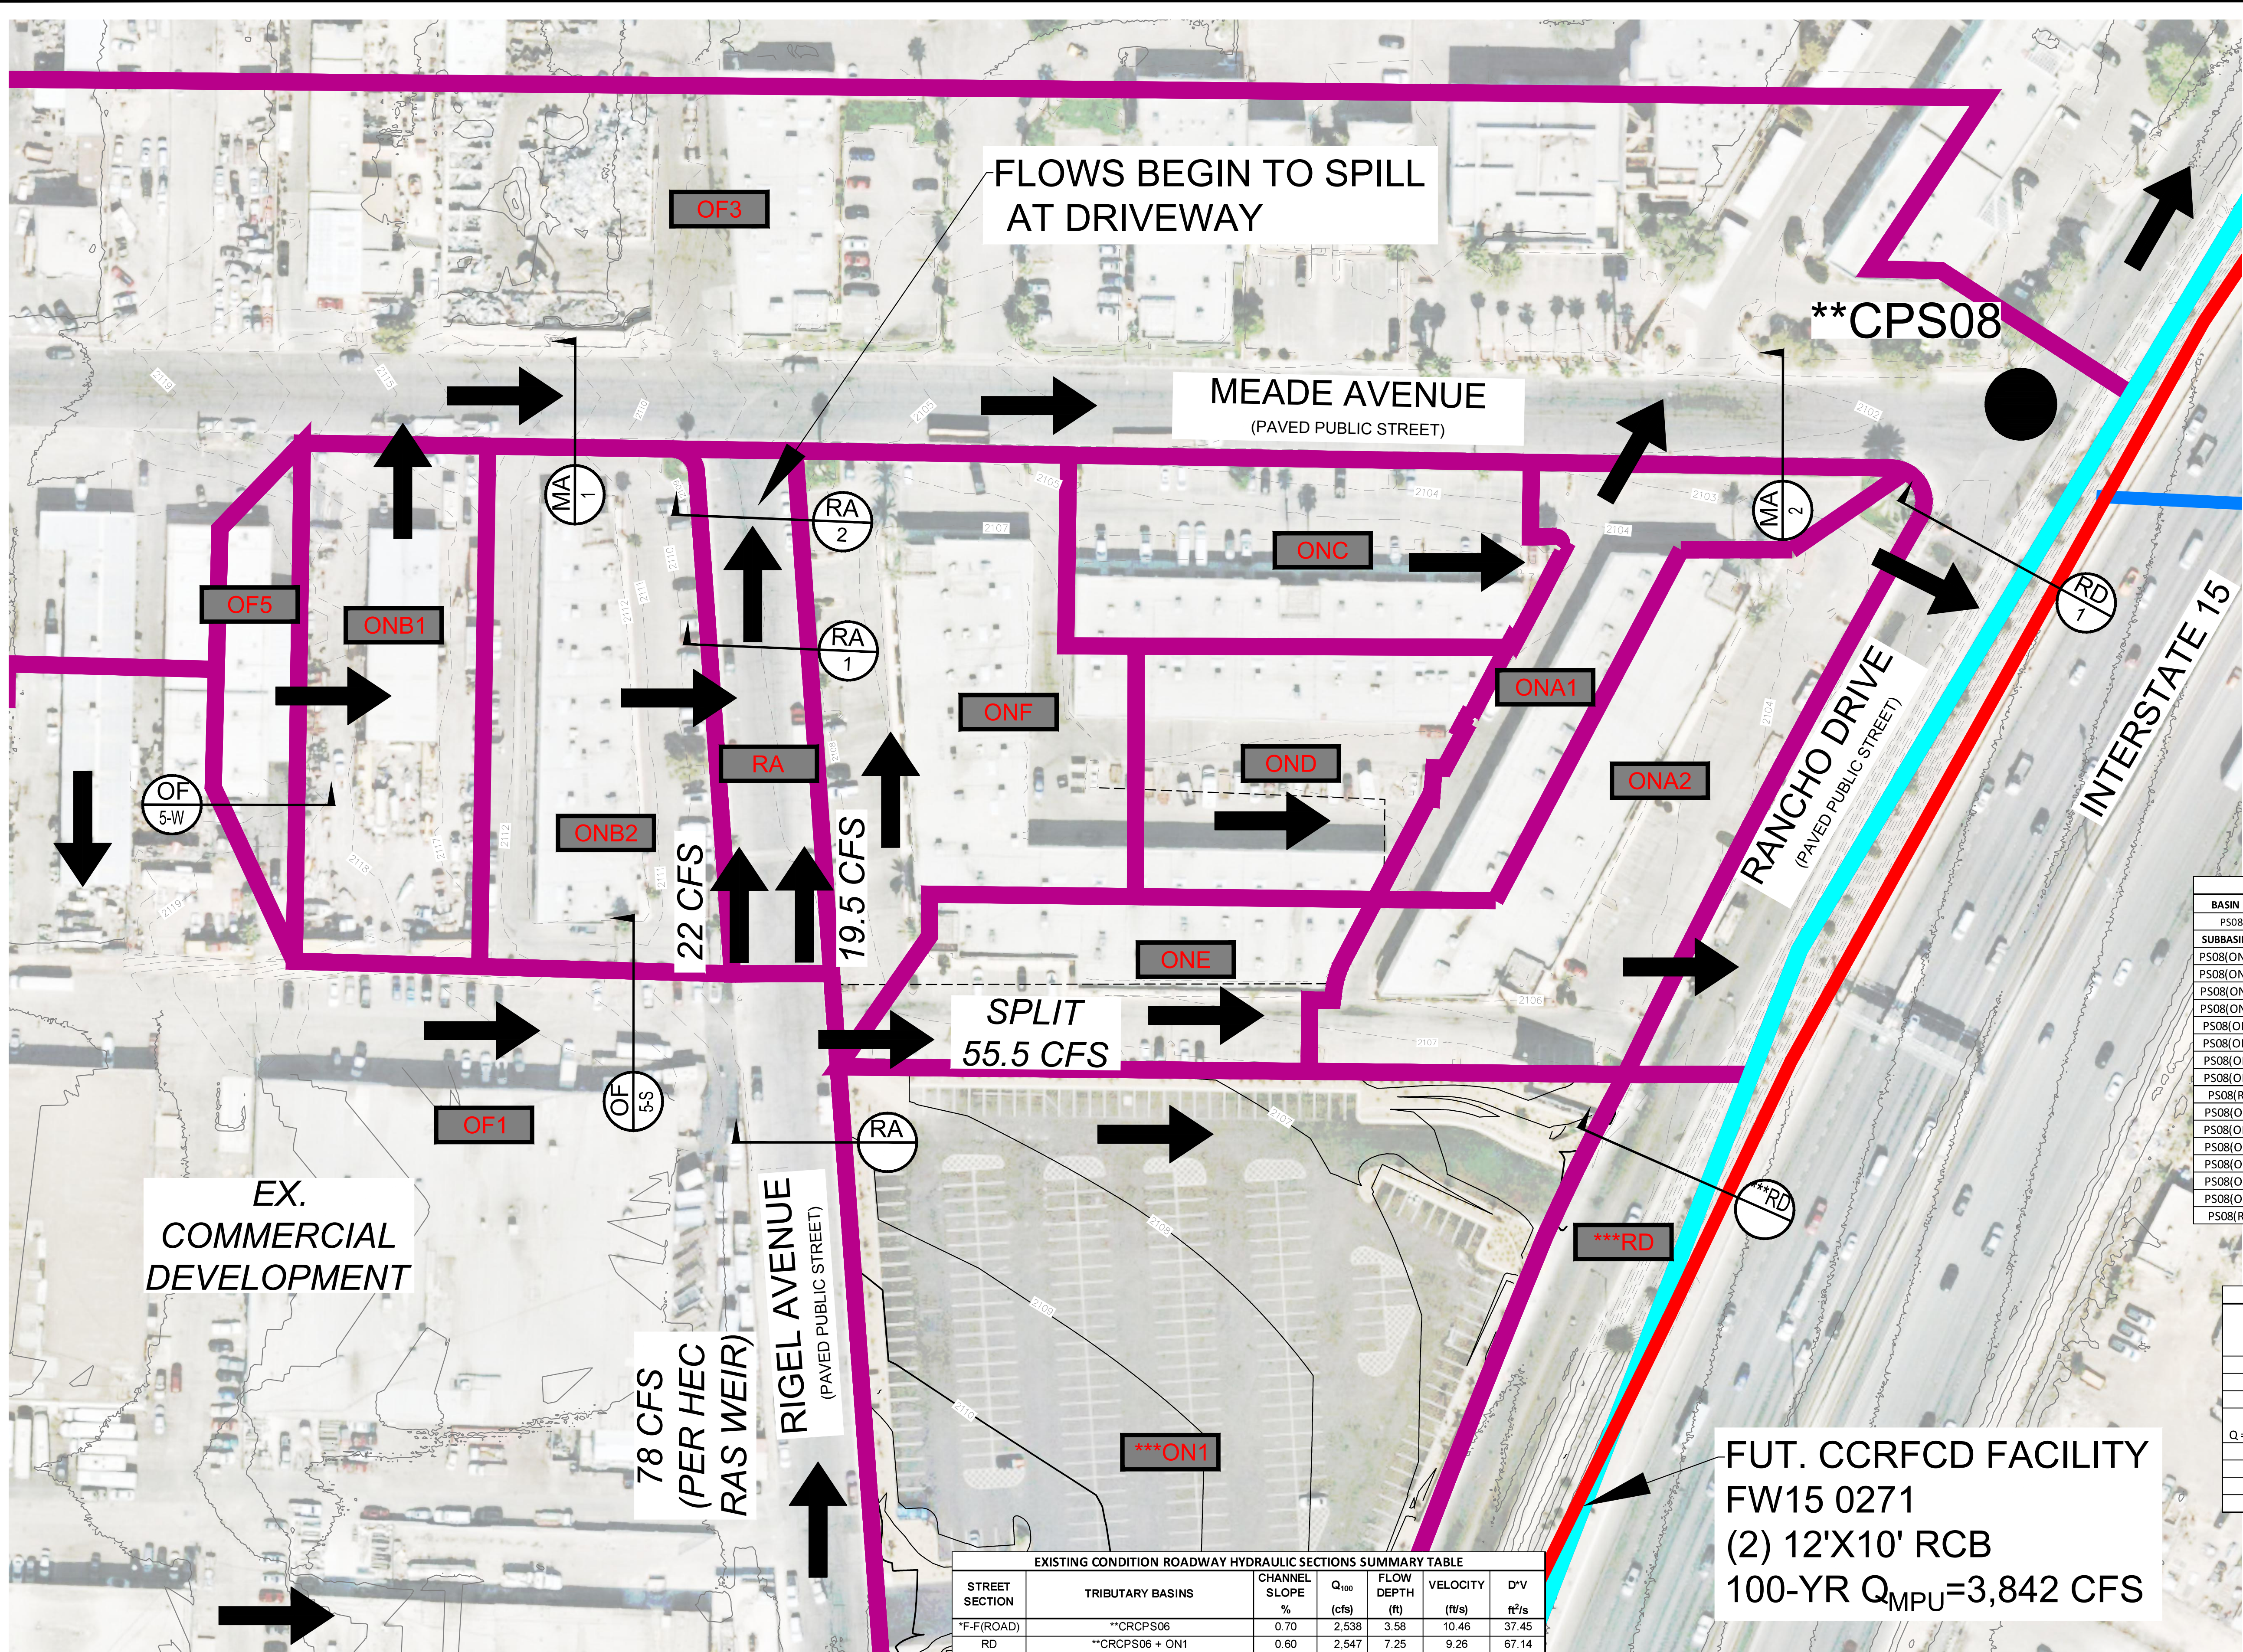

LEGEND

- XXX BASIN ID
- XXXX PRORATED BASIN ID
- BASIN BOUNDARY
- - - PRORATED BASIN BOUNDARY
- FUTURE CCRFCD REGIONAL FACILITY
- EXISTING DRAINAGE FACILITY
- ➔ FLOW ARROW
- CPX CONCENTRATION POINT
- ⊗ XX SECTION ID

* REFERENCED FROM AREA 15 STUDY (DS-4921)
** REFERENCED FROM CITY OF LAS VEGAS CENTRAL NEIGHBORHOOD STUDY
*** REFERENCED FROM AREA 15 EVENT PARKING LOT (DS-5288)

NOTE:
1,081-CFS REFERENCED FOR FLOWRATE AT INTERSECTION OF PRIVATE DRIVEWAY & SIRIUS AVENUE. REFER TO APPENDIX D FOR REFERENCE Q.

Existing Condition Prorated Flow Summary					
BASIN ID	Q ₁₀₀ (cfs)	Q ₁₀ (cfs)	AREA (ac)	Q ₁₀₀ (cfs/ac)	Q ₁₀ (cfs/ac)
PS08	235	100	114.6	2.05	0.87
SUBBASIN ID	Q ₁₀₀ (cfs)	Q ₁₀ (cfs)	AREA (ac)	Q ₁₀₀ (cfs/ac)	Q ₁₀ (cfs/ac)
PS08(ONA1)	1	0.5	0.6	2.05	0.87
PS08(ONA2)	2.5	1	1.1	2.05	0.87
PS08(ONB1)	2	1	0.8	2.05	0.87
PS08(ONB2)	2	1	1.0	2.05	0.87
PS08(ONC)	1	0.5	0.7	2.05	0.87
PS08(OND)	1	0.5	0.6	2.05	0.87
PS08(ONE)	1	0.5	0.6	2.05	0.87
PS08(ONF)	2.5	1	1.2	2.05	0.87
PS08(RA)	1	<1	0.4	2.05	0.87
PS08(OF5)	1	<1	0.3	2.05	0.87
PS08(ON1)	9	4	4.4	2.05	0.87
PS08(OF1)	19	8	9.2	2.05	0.87
PS08(OF2)	77	33	37.5	2.05	0.87
PS08(OF3)	84	36	40.9	2.05	0.87
PS08(OF4)	29	12	14.2	2.05	0.87
PS08(RD)	2	1	1.1	2.05	0.87

Existing / Proposed Condition Flow Summary			
Basin ID / Comb Pt	Area / Tributary Area (ac)	Q ₁₀₀ (cfs)	Q ₁₀ (cfs)
**CPS06	N/A	1045	405
*CP05	N/A	31	18
*EX10	N/A	7	4
***CP12	N/A	1158	459
Q = 1081-CFS + **PS08(OF2)	N/A	2538	873
**CRCP506	N/A	235	100
**PS08	N/A	2582	917
**CPS08	N/A	3762	1226

EXISTING CONDITION ROADWAY HYDRAULIC SECTIONS SUMMARY TABLE						
STREET SECTION	TRIBUTARY BASINS	CHANNEL SLOPE %	Q ₁₀₀ (cfs)	FLOW DEPTH (ft)	VELOCITY (ft/s)	D'V (ft ² /s)
*F-F(ROAD)	**CRCP506	0.70	2,538	3.58	10.46	37.45
RD	**CRCP506 + ON1	0.60	2,547	7.25	9.26	67.14
RD-1	**CPS08	0.25	2,582	7.41	7.48	55.43
RA (WEST)	**PS08(OF1) + 78-cfs = 97 cfs	1.00	22.0	0.63	3.34	2.10
RA (EAST)	**PS08(OF1) + 78-cfs = 97 cfs	1.00	19.5	0.50	2.92	1.46
RA-1 (CAPACITY)	(WEST) + (EAST) + 1/2OF5 + 1/2ONB2+RA = 43 cfs - (SPLIT 25 cfs)=18 cfs	0.70	18.0	0.50	2.80	1.40
RA-2 (CAPACITY)	RA-1 (CAPACITY) + 1/2ONB2 = 19 cfs - SPLIT 14 cfs) = 5 cfs	0.30	5.0	0.49	1.59	0.78
MA-1	OF5+ 1/2OF3+ONB1	3.30	86.5	0.64	6.18	3.96
MA-2	(WEST)+(EAST)+OF5+ONB1+ONB2+RA+ ONF+ONC+OF3	0.30	135.0	1.02	3.51	3.58

SECTIONS F-F(ROAD) & RD: FLOW DEPTH TAKEN FROM CHANNEL FLOWLINE
OFFSET CROWN AT RANCHO FOR SECTION F-F
78-CFS PER RAS ANALYSIS FLOWS NORTH IN RIGEL AVENUE

CHANNEL HYDRAULIC SECTIONS SUMMARY TABLE						
ID	TRIBUTARY BASINS	CHANNEL SLOPE %	Q ₁₀₀ (cfs)	FLOW DEPTH (ft)	VELOCITY (ft/s)	D'V (ft ² /s)
*F-F(CHNL)	Channel Capacity	0.70	270	3.00	6.43	19.29
OF5(West)	1/2 OF5	2.00	0.5	0.07	2.55	0.18
OF5(South)	1/2 OF5	3.00	0.5	0.20	1.58	0.32
RD-1 (CHNL)	Channel Capacity	0.25	302	4.62	3.01	13.91

AREA 15
OFFSITE LOTS
PREPARED FOR
AREA 15 LAS VEGAS, LLC.
CITY OF LAS VEGAS

ONSITE
EXISTING CONDITION
DRAINAGE MAP

EX-2

Kimley»Horn

© 2021 KIMLEY-HORN AND ASSOCIATES, INC.
6671 LAS VEGAS BOULEVARD S., SUITE 320, LAS VEGAS, NV 89119
PHONE: 702-862-3600
WWW.KIMLEY-HORN.COM

DESIGNED BY: RRD
DRAWN BY: CZ
CHECKED BY: RRD

DATE: 12/22/2021
SCALE: AS SHOWN

REVISIONS
No. DATE BY