



Plotted By: Schaefer, Sam Sheet: Set: KHA Layout: FAC-1 January 12, 2023 10:13:40am K:\LAV-Civil\992965012 - Area 15 District 2 (Elihu Brothers)\Reports\DRAINAGE\02-ADD\Figures\Facility Map.dwg
 This document, together with the concepts and designs presented herein, is an instrument of service, to be used only for the specific purpose and client for which it was prepared. Reuse or improper reliance on this document without written authorization and adaptation by Kimley-Horn and Associates, Inc. shall be without liability to Kimley-Horn and Associates, Inc.

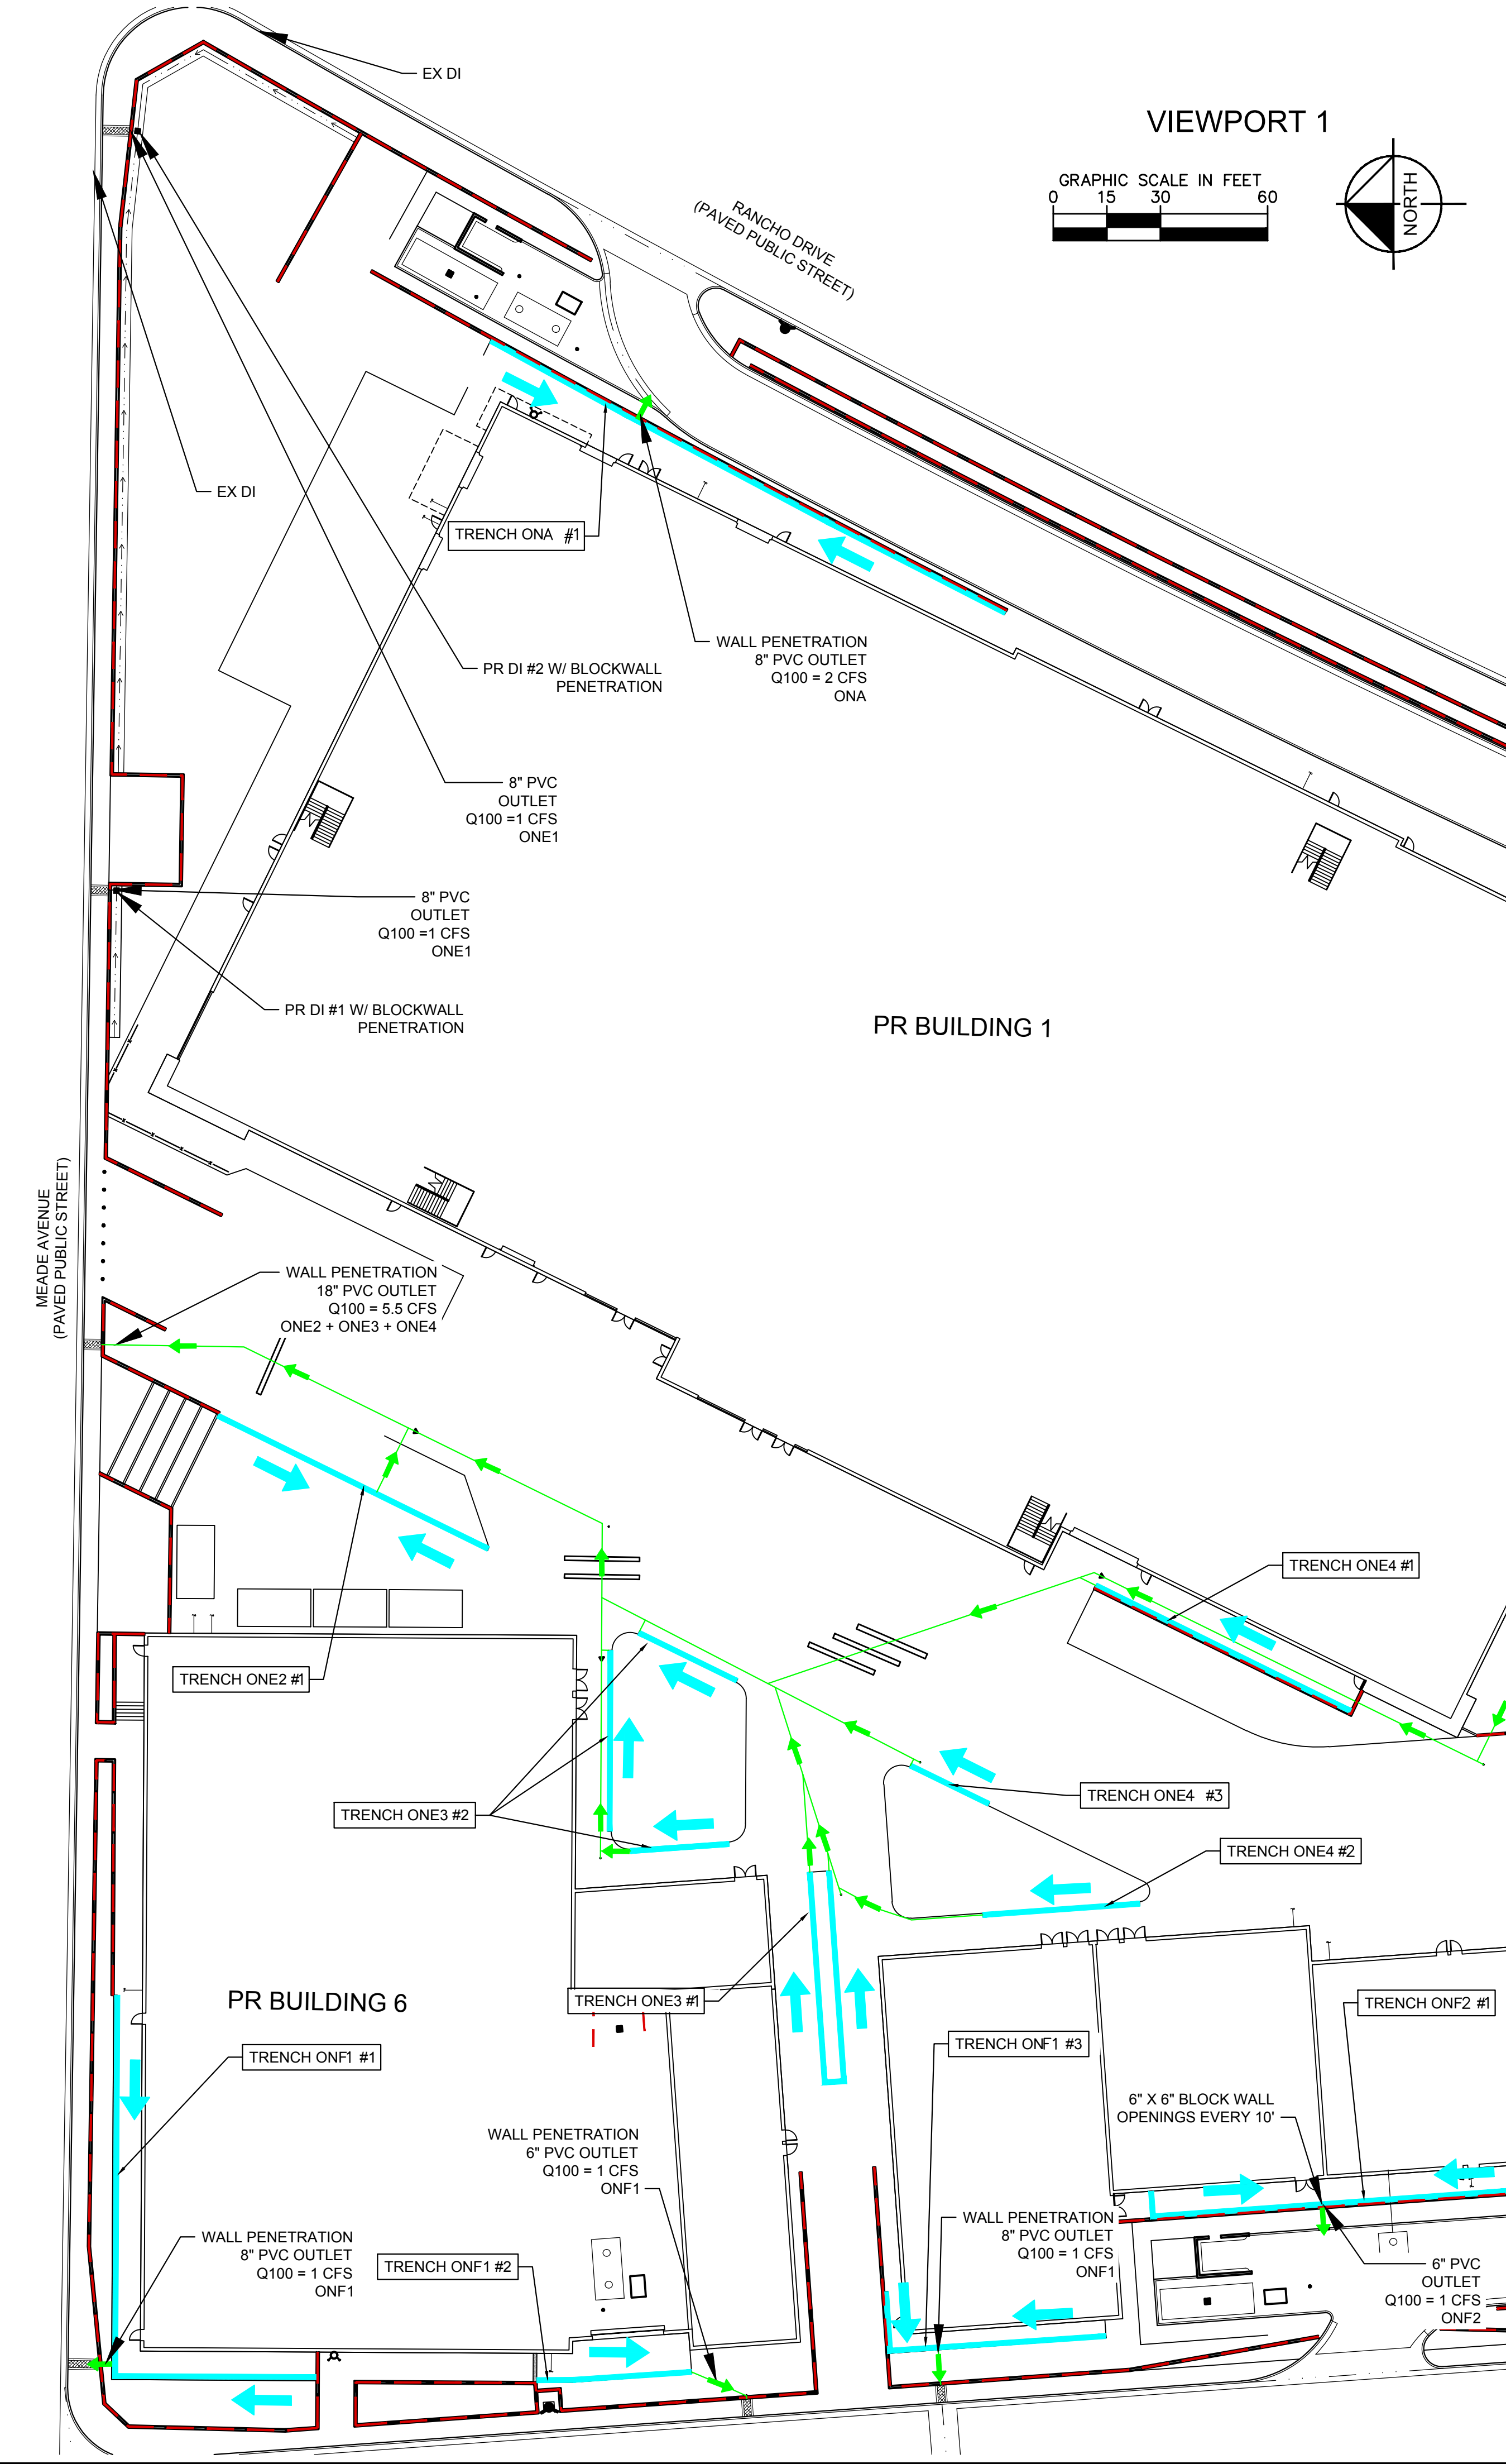

MATCHLINE SEE VIEWPORT 2

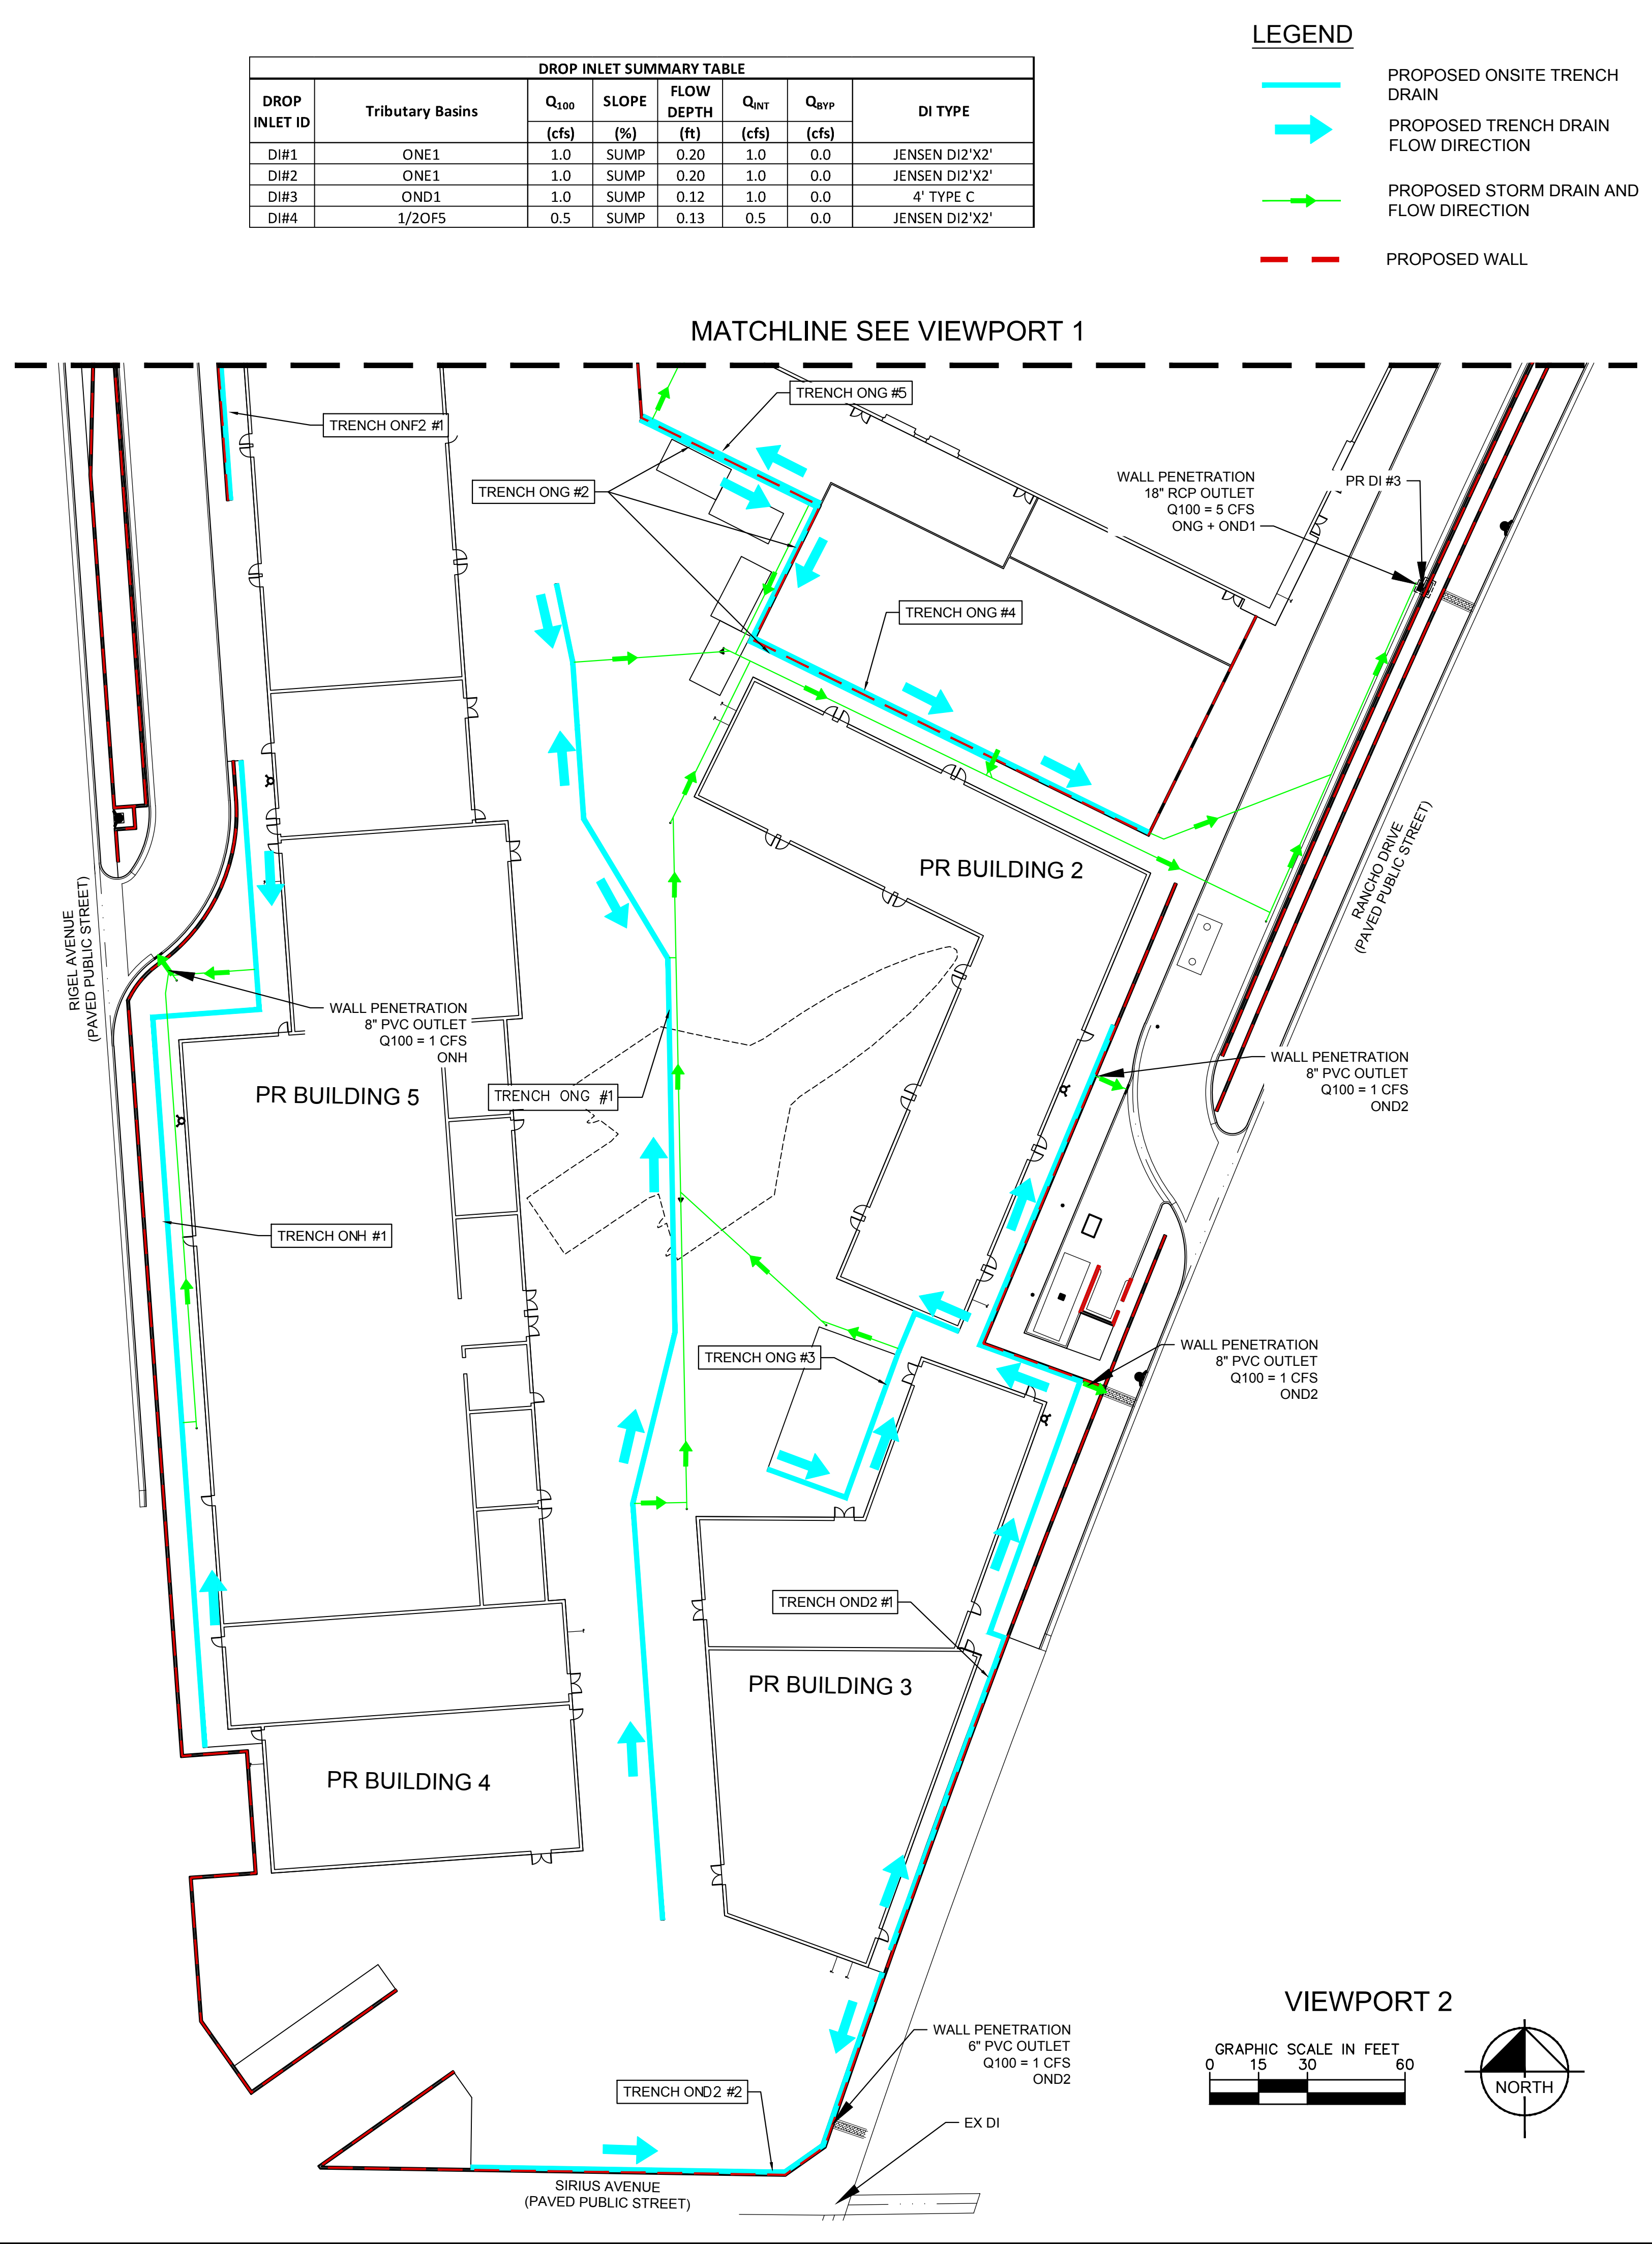

DROP INLET SUMMARY TABLE

DROP INLET ID	Tributary Basins	Q ₁₀₀	SLOPE	FLOW DEPTH	Q _{INT}	Q _{QYP}	DI TYPE
		(cfs)	(%)	(ft)	(cfs)	(cfs)	
DI#1	ONE1	1.0	SUMP	0.20	1.0	0.0	JENSEN DI2'X2'
DI#2	ONE1	1.0	SUMP	0.20	1.0	0.0	JENSEN DI2'X2'
DI#3	OND1	1.0	SUMP	0.12	1.0	0.0	4' TYPE C
DI#4	1/2OF5	0.5	SUMP	0.13	0.5	0.0	JENSEN DI2'X2'

- LEGEND**
- PROPOSED ONSITE TRENCH DRAIN
 - PROPOSED TRENCH DRAIN FLOW DIRECTION
 - PROPOSED STORM DRAIN AND FLOW DIRECTION
 - PROPOSED WALL

MATCHLINE SEE VIEWPORT 1

Kimley»Horn	© 2023 KIMLEY-HORN AND ASSOCIATES, INC. 6671 LAS VEGAS BOULEVARD S., SUITE 320, LAS VEGAS, NV 89119 PHONE: 702-862-3600 WWW.KIMLEY-HORN.COM			
KHA PROJECT: 092965011 DATE: 01/05/2023 SCALE: AS SHOWN DESIGNED BY: TEA DRAWN BY: SS CHECKED BY: RD	01/05/2023		REVISIONS	DATE BY
ONSITE FACILITY MAP				
AREA 15 DISTRICT 2 PREPARED FOR NEW VEGAS HOLDING COMPANY, LLC CITY OF LAS VEGAS, NEVADA				
FAC-1				