
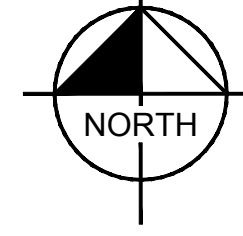


Plotted By: Schaefer, Sean Sheet: Set:Kha Layout: FAC-2 January 12, 2023 10:14:10am K:\LAV-Civil\09285012 - Area 15 District 2 (Fisher Brothers)\Reports\DRAINAGE\02-ADD\Figures\Facility_Map.dwg
 This document, together with the concepts and designs presented herein, is intended only for the specific purpose and client for which it was prepared. Reuse or improper reliance on this document without written authorization and adaptation by Kimley-Horn and Associates, Inc. shall be without liability to Kimley-Horn and Associates, Inc.


VIEWPORT 3

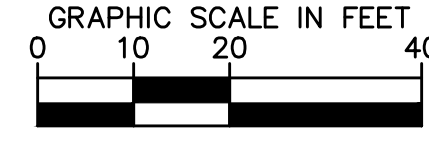

DROP INLET SUMMARY TABLE							
DROP INLET ID	Tributary Basins	Q ₁₀₀	SLOPE	FLOW DEPTH	Q _{INT}	Q _{BYP}	DI TYPE
		(cfs)	(%)	(ft)	(cfs)	(cfs)	
DI#1	ONE1	1.0	SUMP	0.20	1.0	0.0	JENSEN D12'X2'
DI#2	ONE1	1.0	SUMP	0.20	1.0	0.0	JENSEN D12'X2'
DI#3	OND1	1.0	SUMP	0.12	1.0	0.0	4' TYPE C
DI#4	1/2OF5	0.5	SUMP	0.13	0.5	0.0	JENSEN D12'X2'

LEGEND

- PROPOSED ONSITE TRENCH DRAIN
- PROPOSED TRENCH DRAIN FLOW DIRECTION
- PROPOSED STORM DRAIN AND FLOW DIRECTION
- PROPOSED WALL

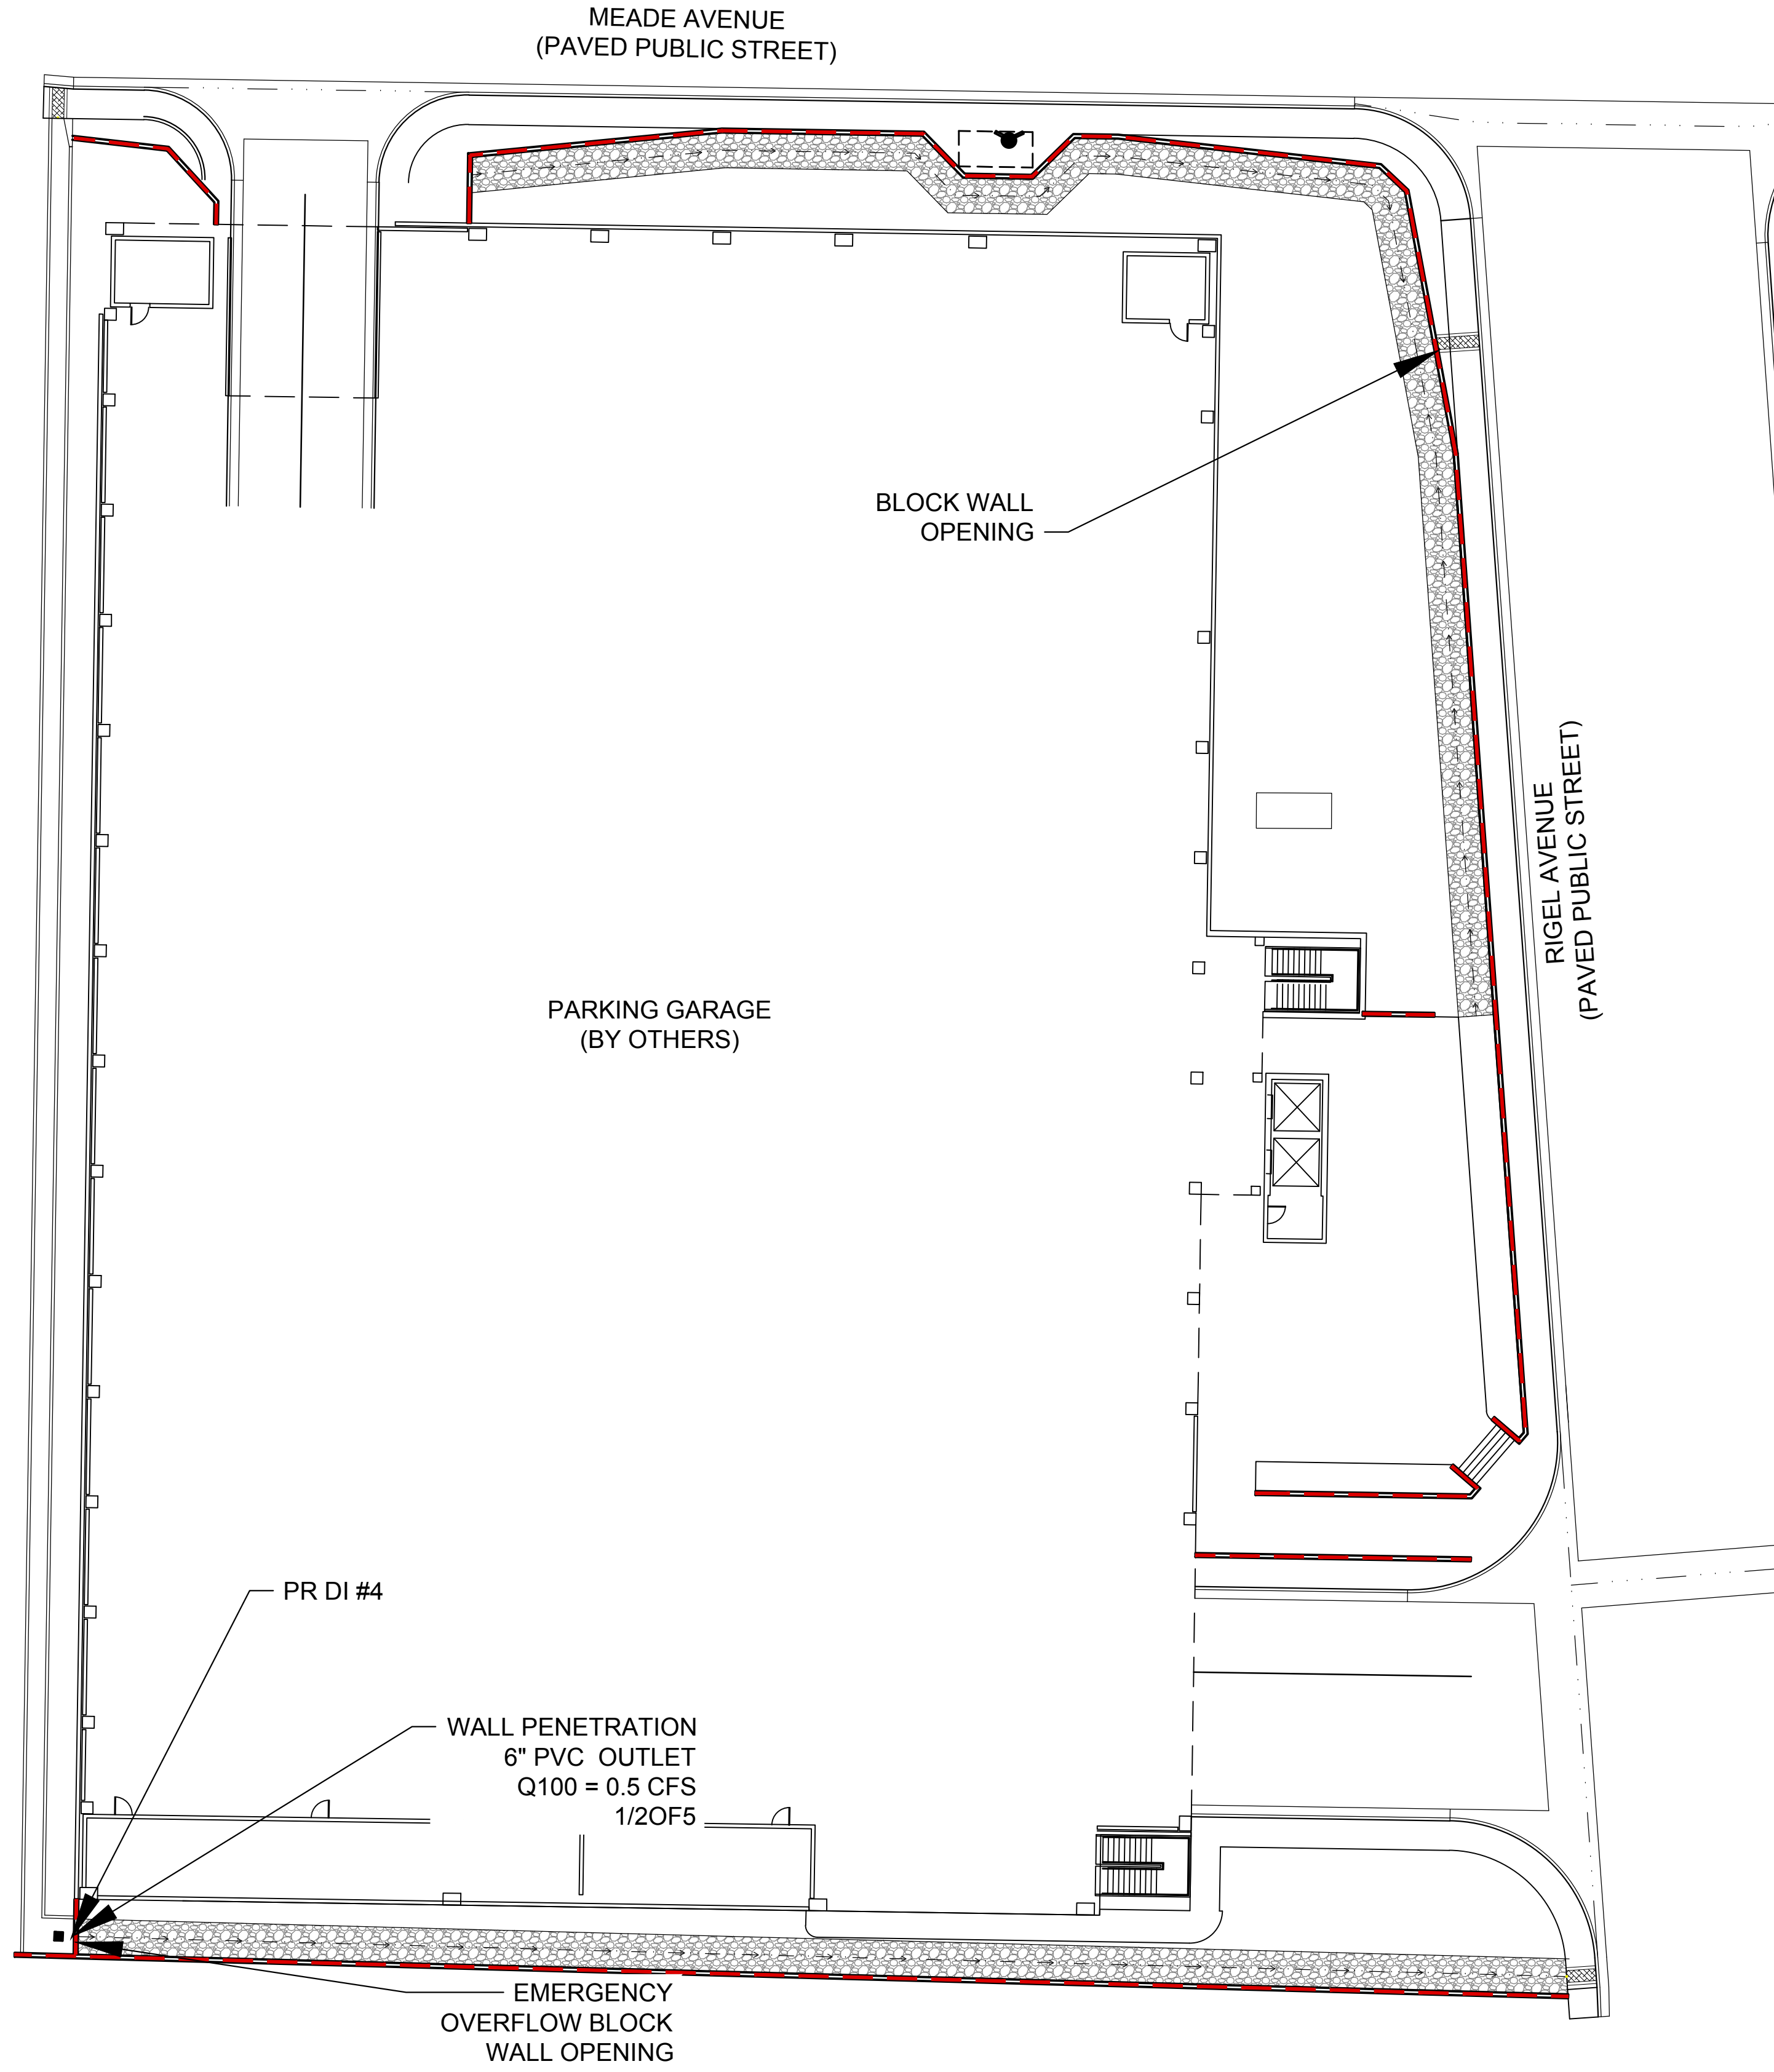

AREA 15 DISTRICT 2 PREPARED FOR NEW VEGAS HOLDING COMPANY, LLC <small>CITY OF LAS VEGAS NEVADA</small>	PARKING GARAGE FACILITY MAP		<small>KHA PROJECT 09285011</small> <small>DATE 01/05/2023</small> <small>SCALE AS SHOWN</small> <small>DESIGNED BY TEA</small> <small>DRAWN BY SS</small> <small>CHECKED BY RD</small>	<small>01/05/2023</small>	
			<small>© 2023 KIMLEY-HORN AND ASSOCIATES, INC. 6671 LAS VEGAS BOULEVARD S., SUITE 320, LAS VEGAS, NV 89119 PHONE: 702-862-3600 WWW.KIMLEY-HORN.COM</small>	
FAC-2			<small>REVISIONS</small> <table border="1" style="width: 100%; border-collapse: collapse;"> <thead> <tr> <th>No.</th> <th>REVISIONS</th> <th>DATE</th> <th>BY</th> </tr> </thead> <tbody> <tr><td> </td><td> </td><td> </td><td> </td></tr> <tr><td> </td><td> </td><td> </td><td> </td></tr> <tr><td> </td><td> </td><td> </td><td> </td></tr> <tr><td> </td><td> </td><td> </td><td> </td></tr> <tr><td> </td><td> </td><td> </td><td> </td></tr> <tr><td> </td><td> </td><td> </td><td> </td></tr> <tr><td> </td><td> </td><td> </td><td> </td></tr> <tr><td> </td><td> </td><td> </td><td> </td></tr> <tr><td> </td><td> </td><td> </td><td> </td></tr> <tr><td> </td><td> </td><td> </td><td> </td></tr> </tbody> </table>	No.	REVISIONS	DATE	BY	
No.	REVISIONS	DATE	BY	