

SKYE KNOLL
SUMMERLIN VILLAGE 24
PARCEL E

SUMMERLIN VILLAGE 24
NP-1 PARK


V24 PARK
9 CFS
(REMAINS OFF-SITE)

ON-1
11.19 CFS


SKYKN
18 CFS

ON-2
1.98 CFS


TOTAL SITE
DISCHARGE
29.19 CFS

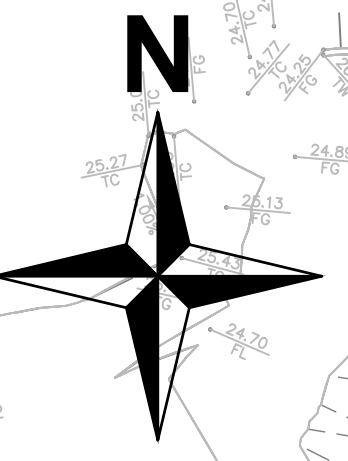

DRAINAGE BASINS			
BASIN	BASIN AREA (ACRE)	Q ₁₀₀ (CFS)	100 YR UNIT FLOW (CFS/ACRE)
SKYN	N/A	18.0	N/A
ON-1	5.15	11.19	2.63
ON-2	0.74	1.98	3.22
TOTAL (ON-SITE)	5.89	29.19 (TO 48" RCP)	

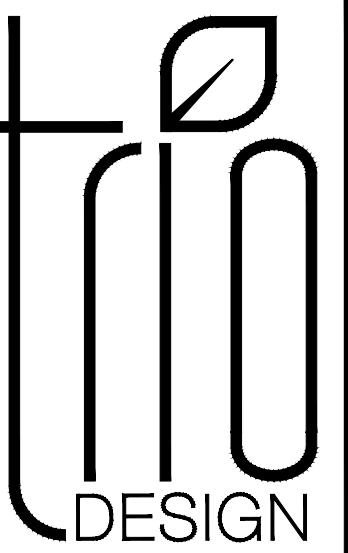

4040w.daybreak.pkwy #110
south Jordan, ut 84009
801.417.9951
www.triodesigninc.com

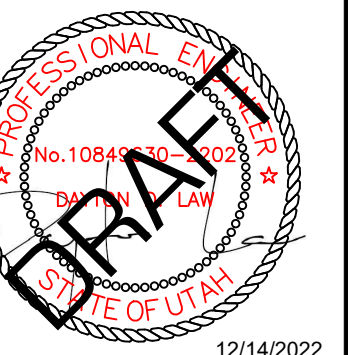

Project Name:

STONEBRIDGE STAKE
CENTER
876 CROSSBRIDGE DRIVE
LAS VEGAS, NV 89138

Project For:
THE CHURCH OF
JESUS CHRIST
OF LATTER-DAY SAINTS

Revisions:
CONTRACTOR TO VERIFY DRAWINGS IN
FIELD. USE LAST REVISION DATE.


NO.	DATE	DESCRIPTION

Date:
12/14/2022

Property Number:
501539920050101

Sheet Title:
EXHIBIT D-
EXISTING
CONDITIONS

Sheet No.:
1 OF 2

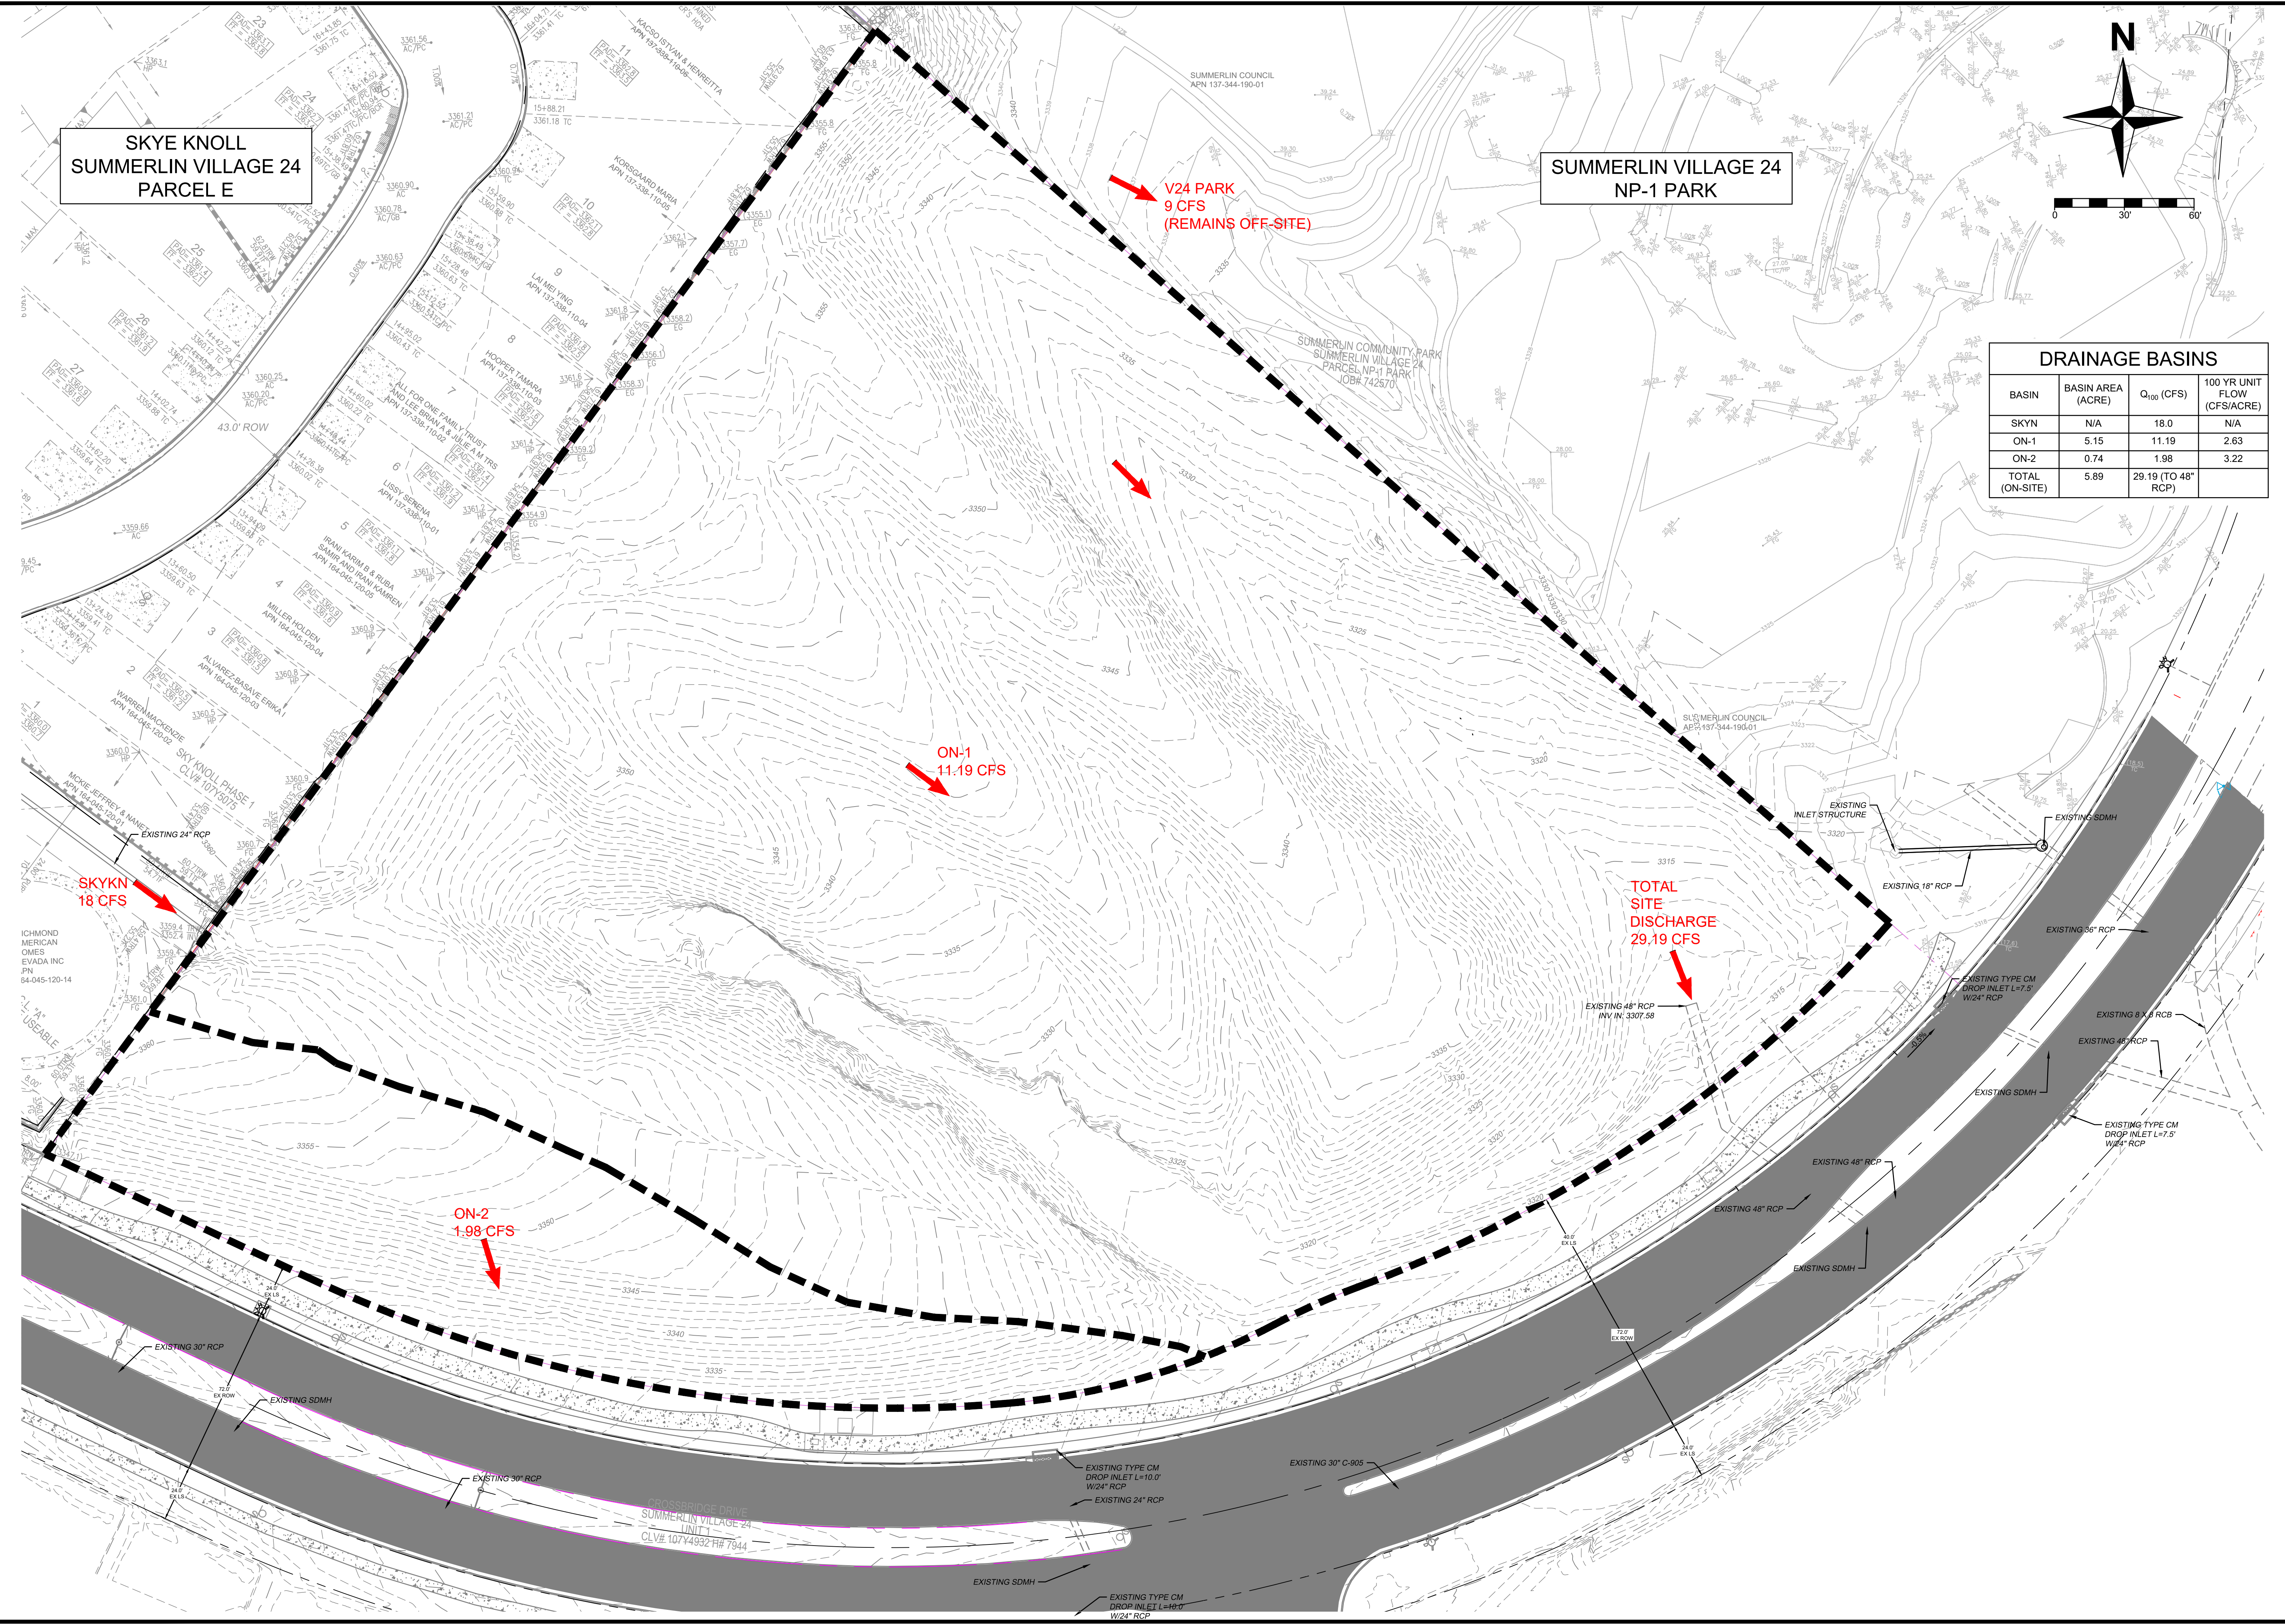

SKYE KNOLL
SUMMERLIN VILLAGE 24
PARCEL E

SUMMERLIN VILLAGE 24
NP-1 PARK



CROSS SECTION TABLE

Section ID	Q ₁₀₀ (cfs)	Section Type	Running Slope (%)	Velocity (ft/s)	Max Flow Depth (ft)	Top Width (ft)
1.1	0.88*	Shallow Swale	3.90	1.94	0.24	3.78
1.2	0.88*	Shallow Swale	4.50	2.29	0.31	2.48
2.1	6.22	Concrete Parking Swale	0.50	2.08	0.22	21.53
2.2	3.11*	Curb & Gutter	0.50	2.65	0.37	8.64
3	1.84	Curb & Gutter	4.80	5.88	0.23	4.60
4.1	0.73*	Shallow Swale	3.60	1.72	0.23	3.68
4.2	1.10	Shallow Swale	1.50	1.44	0.31	4.93
4.3	2.20	Shallow Swale	1.80	1.75	0.36	6.97
5	0.46	Shallow Swale	5.00	1.73	0.20	2.65
6.1	0.85*	Shallow Swale	2.90	1.87	0.29	3.13
6.2	1.70	Shallow Swale	6.60	3.09	0.33	3.33
7.1	1.80*	Concrete Parking Swale	0.50	1.46	0.28	14.00
7.2	1.80*	Curb & Gutter	0.50	2.19	0.30	8.50
7.3	5.39	Concrete Parking Swale	3.00	4.09	0.30	12.71
7.4	5.39	Curb & Gutter	3.00	3.96	0.27	22.30
SB4	0.89	Curb & Gutter	0.50	1.98	0.25	5.90

* DENOTES PRORATED FLOW RATE BASED ON APPROXIMATE PERCENTAGE OF BASIN TRIBUTARY TO ANALYZED SECTION

DRAINAGE BASINS

BASIN	AREA (ACRE)	Q ₁₀₀ (CFS)
SKYKN	N/A	18.0
AREA 1	0.56	1.76
AREA 2	1.68	6.22
AREA 3	0.48	1.84
AREA 4	0.69	2.20
AREA 5	0.15	0.46
AREA 6	0.55	1.70
AREA 7	1.71	5.39
TOTAL TO 48" RCP	5.82	36.06
AREA 8	0.08	0.31
AREA 9	0.07	0.24
AREA 3 BYPASS	N/A	0.34
TOTAL TO CROSSBRIDGE DRIVE	0.15	0.89

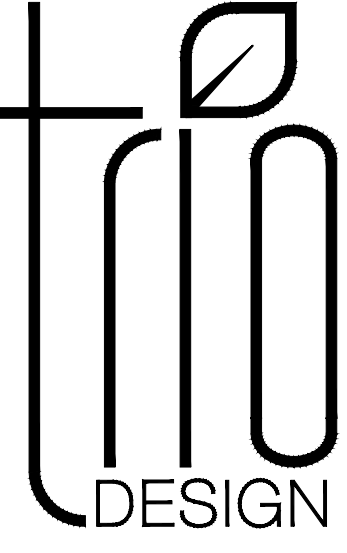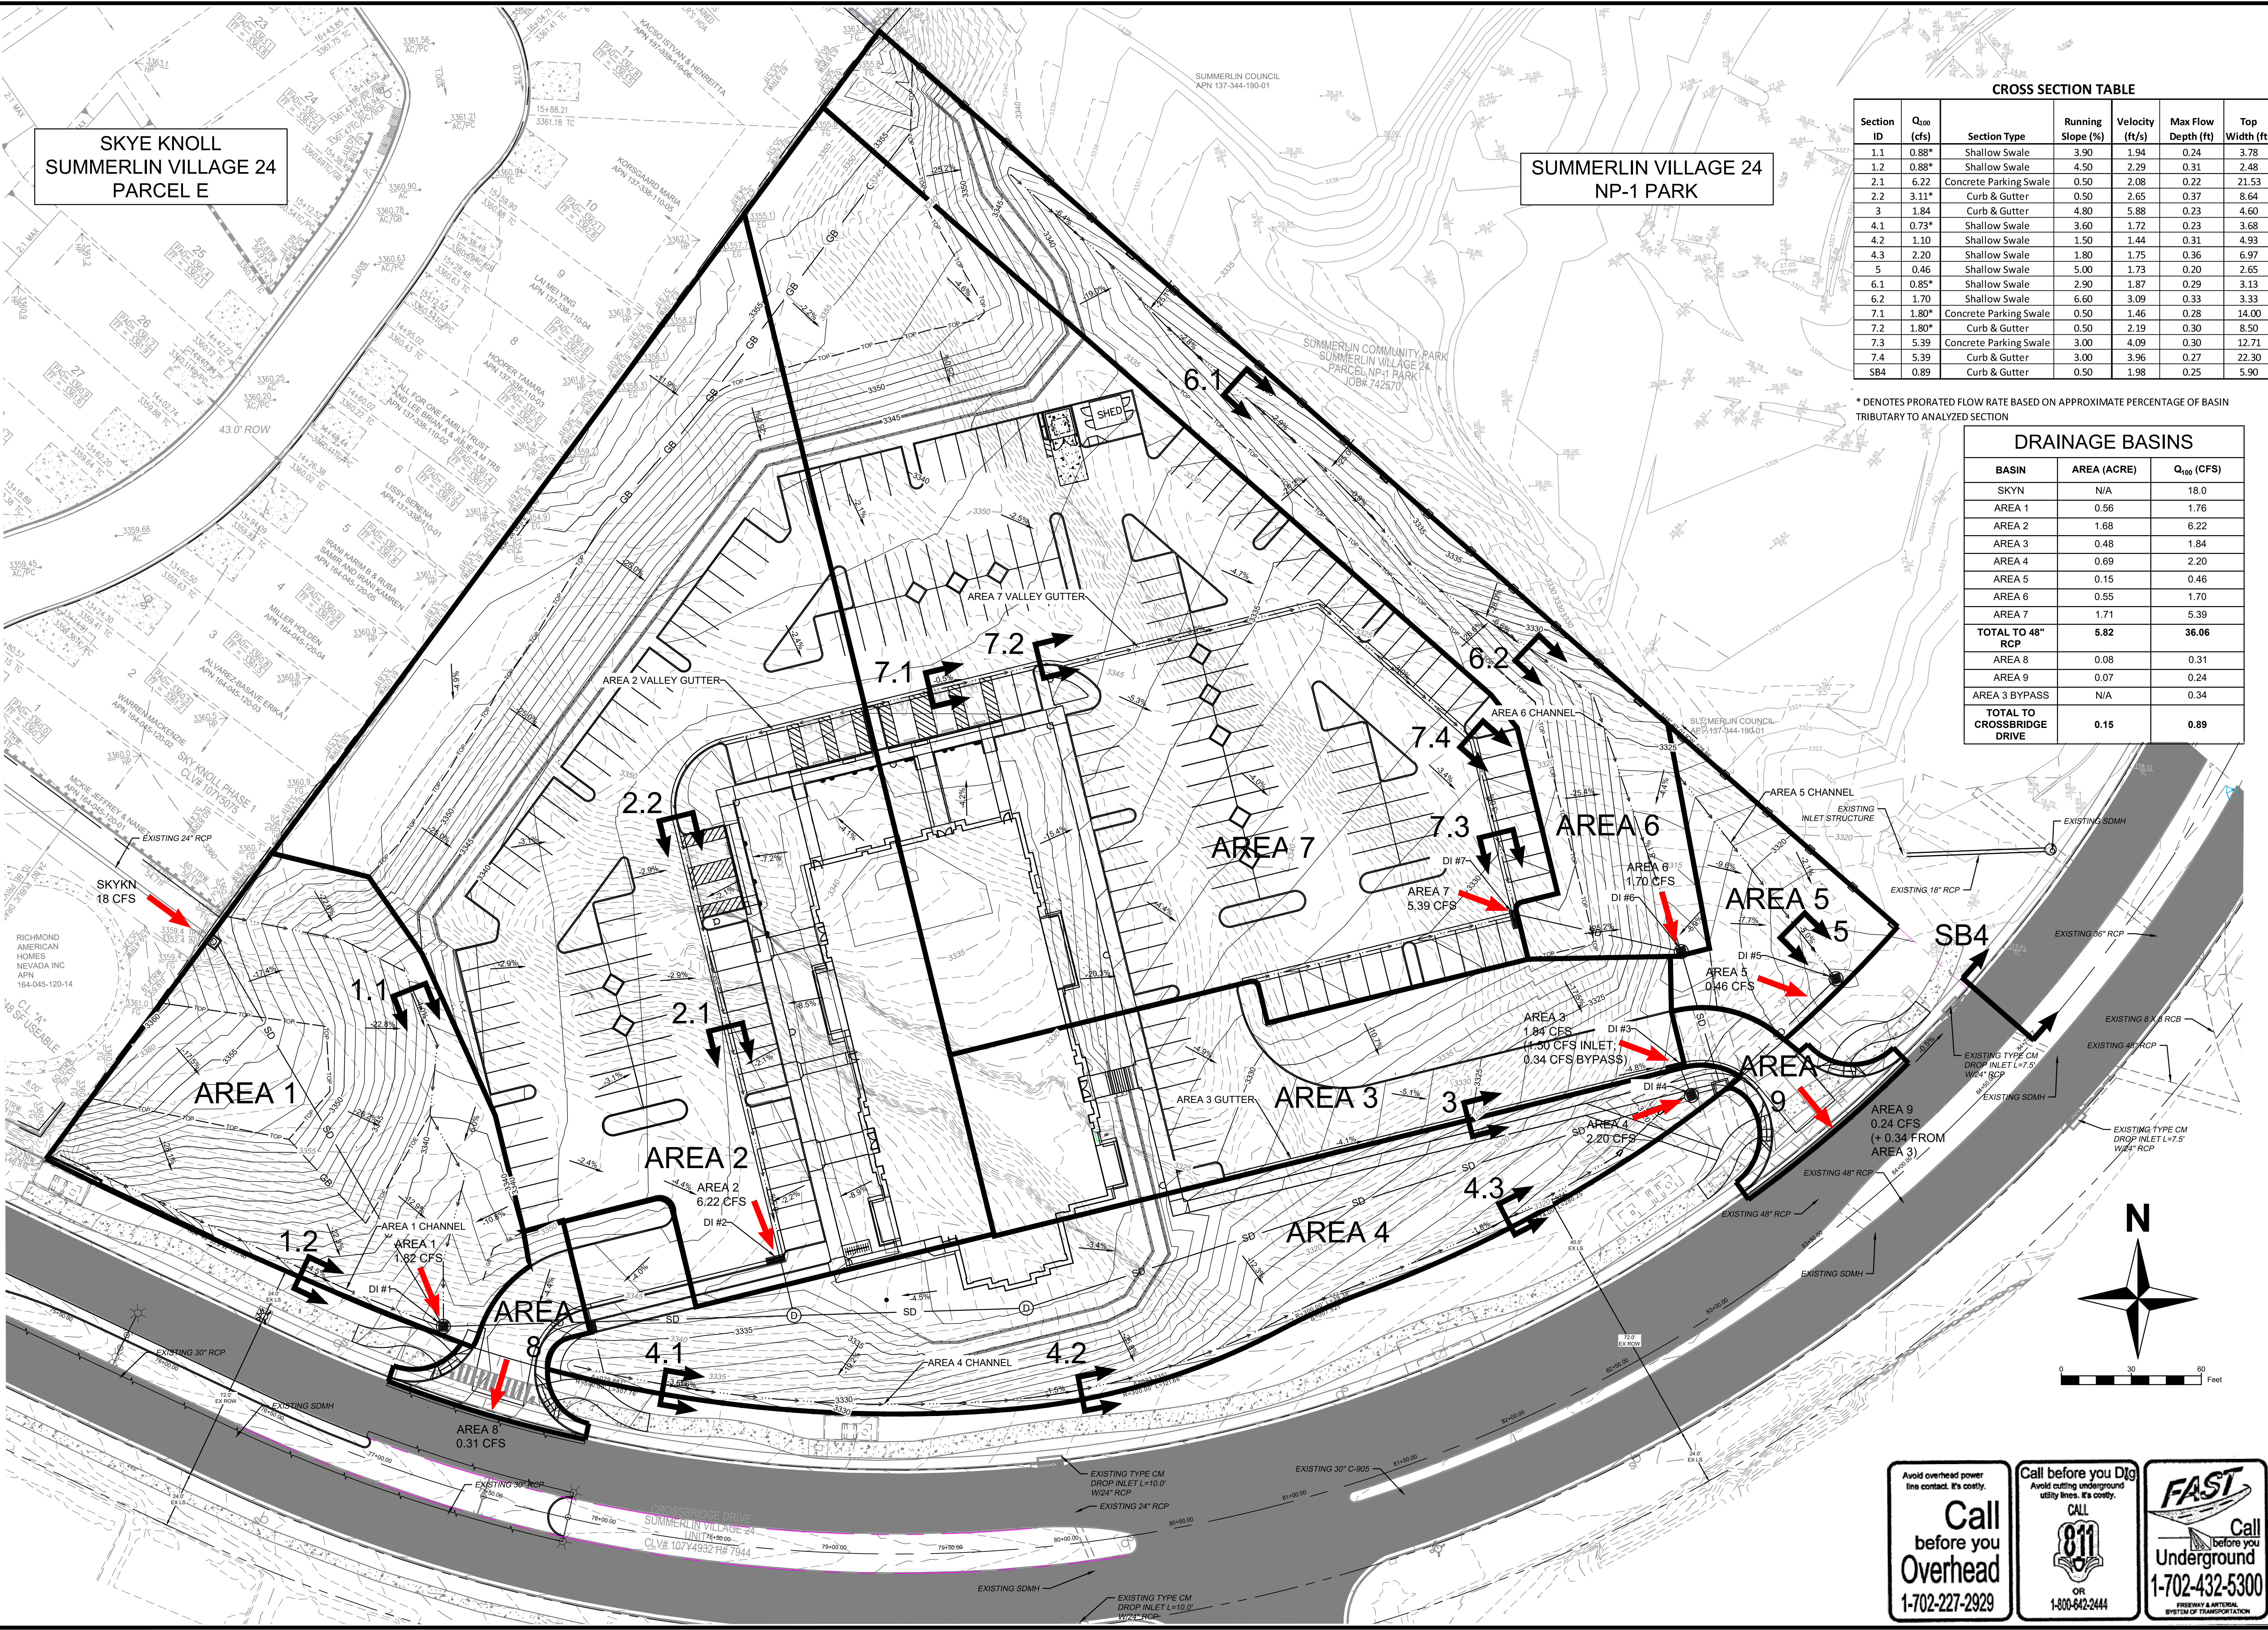

4040w daybreak pkwy #110
south Jordan, ut 84009
801.417.9951
www.triodesigninc.com



Project Name:



12/14/2022

STONEBRIDGE STAKE
CENTER
876 CROSSBRIDGE DRIVE
LAS VEGAS, NV 89138

Project For:
THE CHURCH OF
JESUS CHRIST
OF LATTER-DAY SAINTS

Revisions:

NO.	DATE	DESCRIPTION

Date: 12/14/2022

Property Number: 501539920050101

Sheet Title: EXHIBIT E- PROPOSED CONDITIONS

Sheet No.: 2 OF 2

Avoid overhead power line contact. It's costly.

Call before you Overhead

1-702-227-2929

Call before you Dig

Avoid cutting underground utility lines. It's costly.

CALL **811** OR 1-800-842-2444

FAST

Call before you Underground

1-702-432-5300

FREEWAY & AIRPORT SYSTEM OF TRANSPORTATION