


APN 125-05-701-002  
OR:20070821:01853

# JAKES PLACE

(PUBLIC R/W)

BOUNDARY	1
CENTERLINE	2.00%
EASEMENT	ROW
SCREEN WALL	SW
INDEX CONTOUR	SF
INTERMEDIATE CONTOUR	CE
LOT NUMBER	POC
RATE OF GRADE	
RIGHT OF WAY	
SIDEWALK	
SQUARE FEET	
COMMON ELEMENT	
POINT OF CONNECTION	

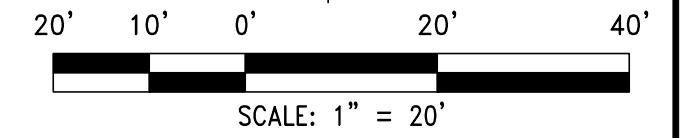

DATE: November 30, 2022  
 HORIZ. SCALE:  
 VERT. SCALE:  
 DRAWN BY:  
 CHECKED BY:  
 DESIGNED BY:  
 APPROVED BY:  
 PROJECT #:

**RCI ENGINEERING**  
 500 SOUTH BANCROFT DRIVE, SUITE 111 LAS VEGAS, NV 89106  
 PH: 702.453.0800 FAX: 702.453.0801




**DAVID MORGAN**  
 8785 JAKES PLACE  
 LAS VEGAS, NEVADA 89143

NEVADA

GRADING PLAN  
 MORGAN RESIDENCE  
 8785 JAKES PLACE  
 APN 125-05-705-001

CLARK COUNTY

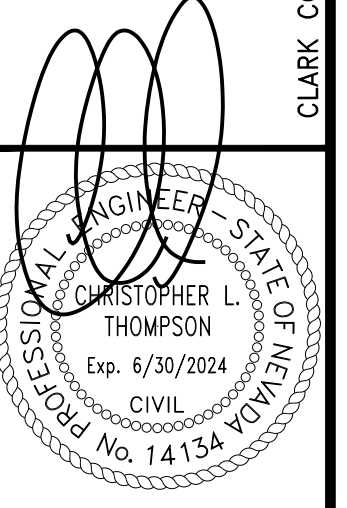

DATE: 11/30/2022  
 DRAWING

**G-1**

SHT 1 OF 1

125-05-302-012  
20190913:03617

## EL CAPITAN WAY

SSMH  
RIM=2596.30  
INV. THRU=2576.49  
(UNKNOWN PIPE SIZE)

SSMH  
RIM=2596.70  
INV. THRU=2589.99  
(UNKNOWN PIPE SIZE)

(2596.88)  
FG

(2.57%)

EX STORM DRAIN

