



Plotted By: Schaefer, Sam Sheet: SetKha Layout: FAC-1 February 21, 2023 12:49:25pm K:\AV_Civil\092965019 - Area 15 District 2 (Eber, Brothers)\Reports\DRAINAGE\03_ADD2\Facility Map_ADD2.dwg
 This document, together with the concepts and designs presented herein, is intended only for the specific purpose and client for which it was prepared. Reuse or improper reliance on this document without written authorization and adaptation by Kimley-Horn and Associates, Inc. shall be without liability to Kimley-Horn and Associates, Inc.

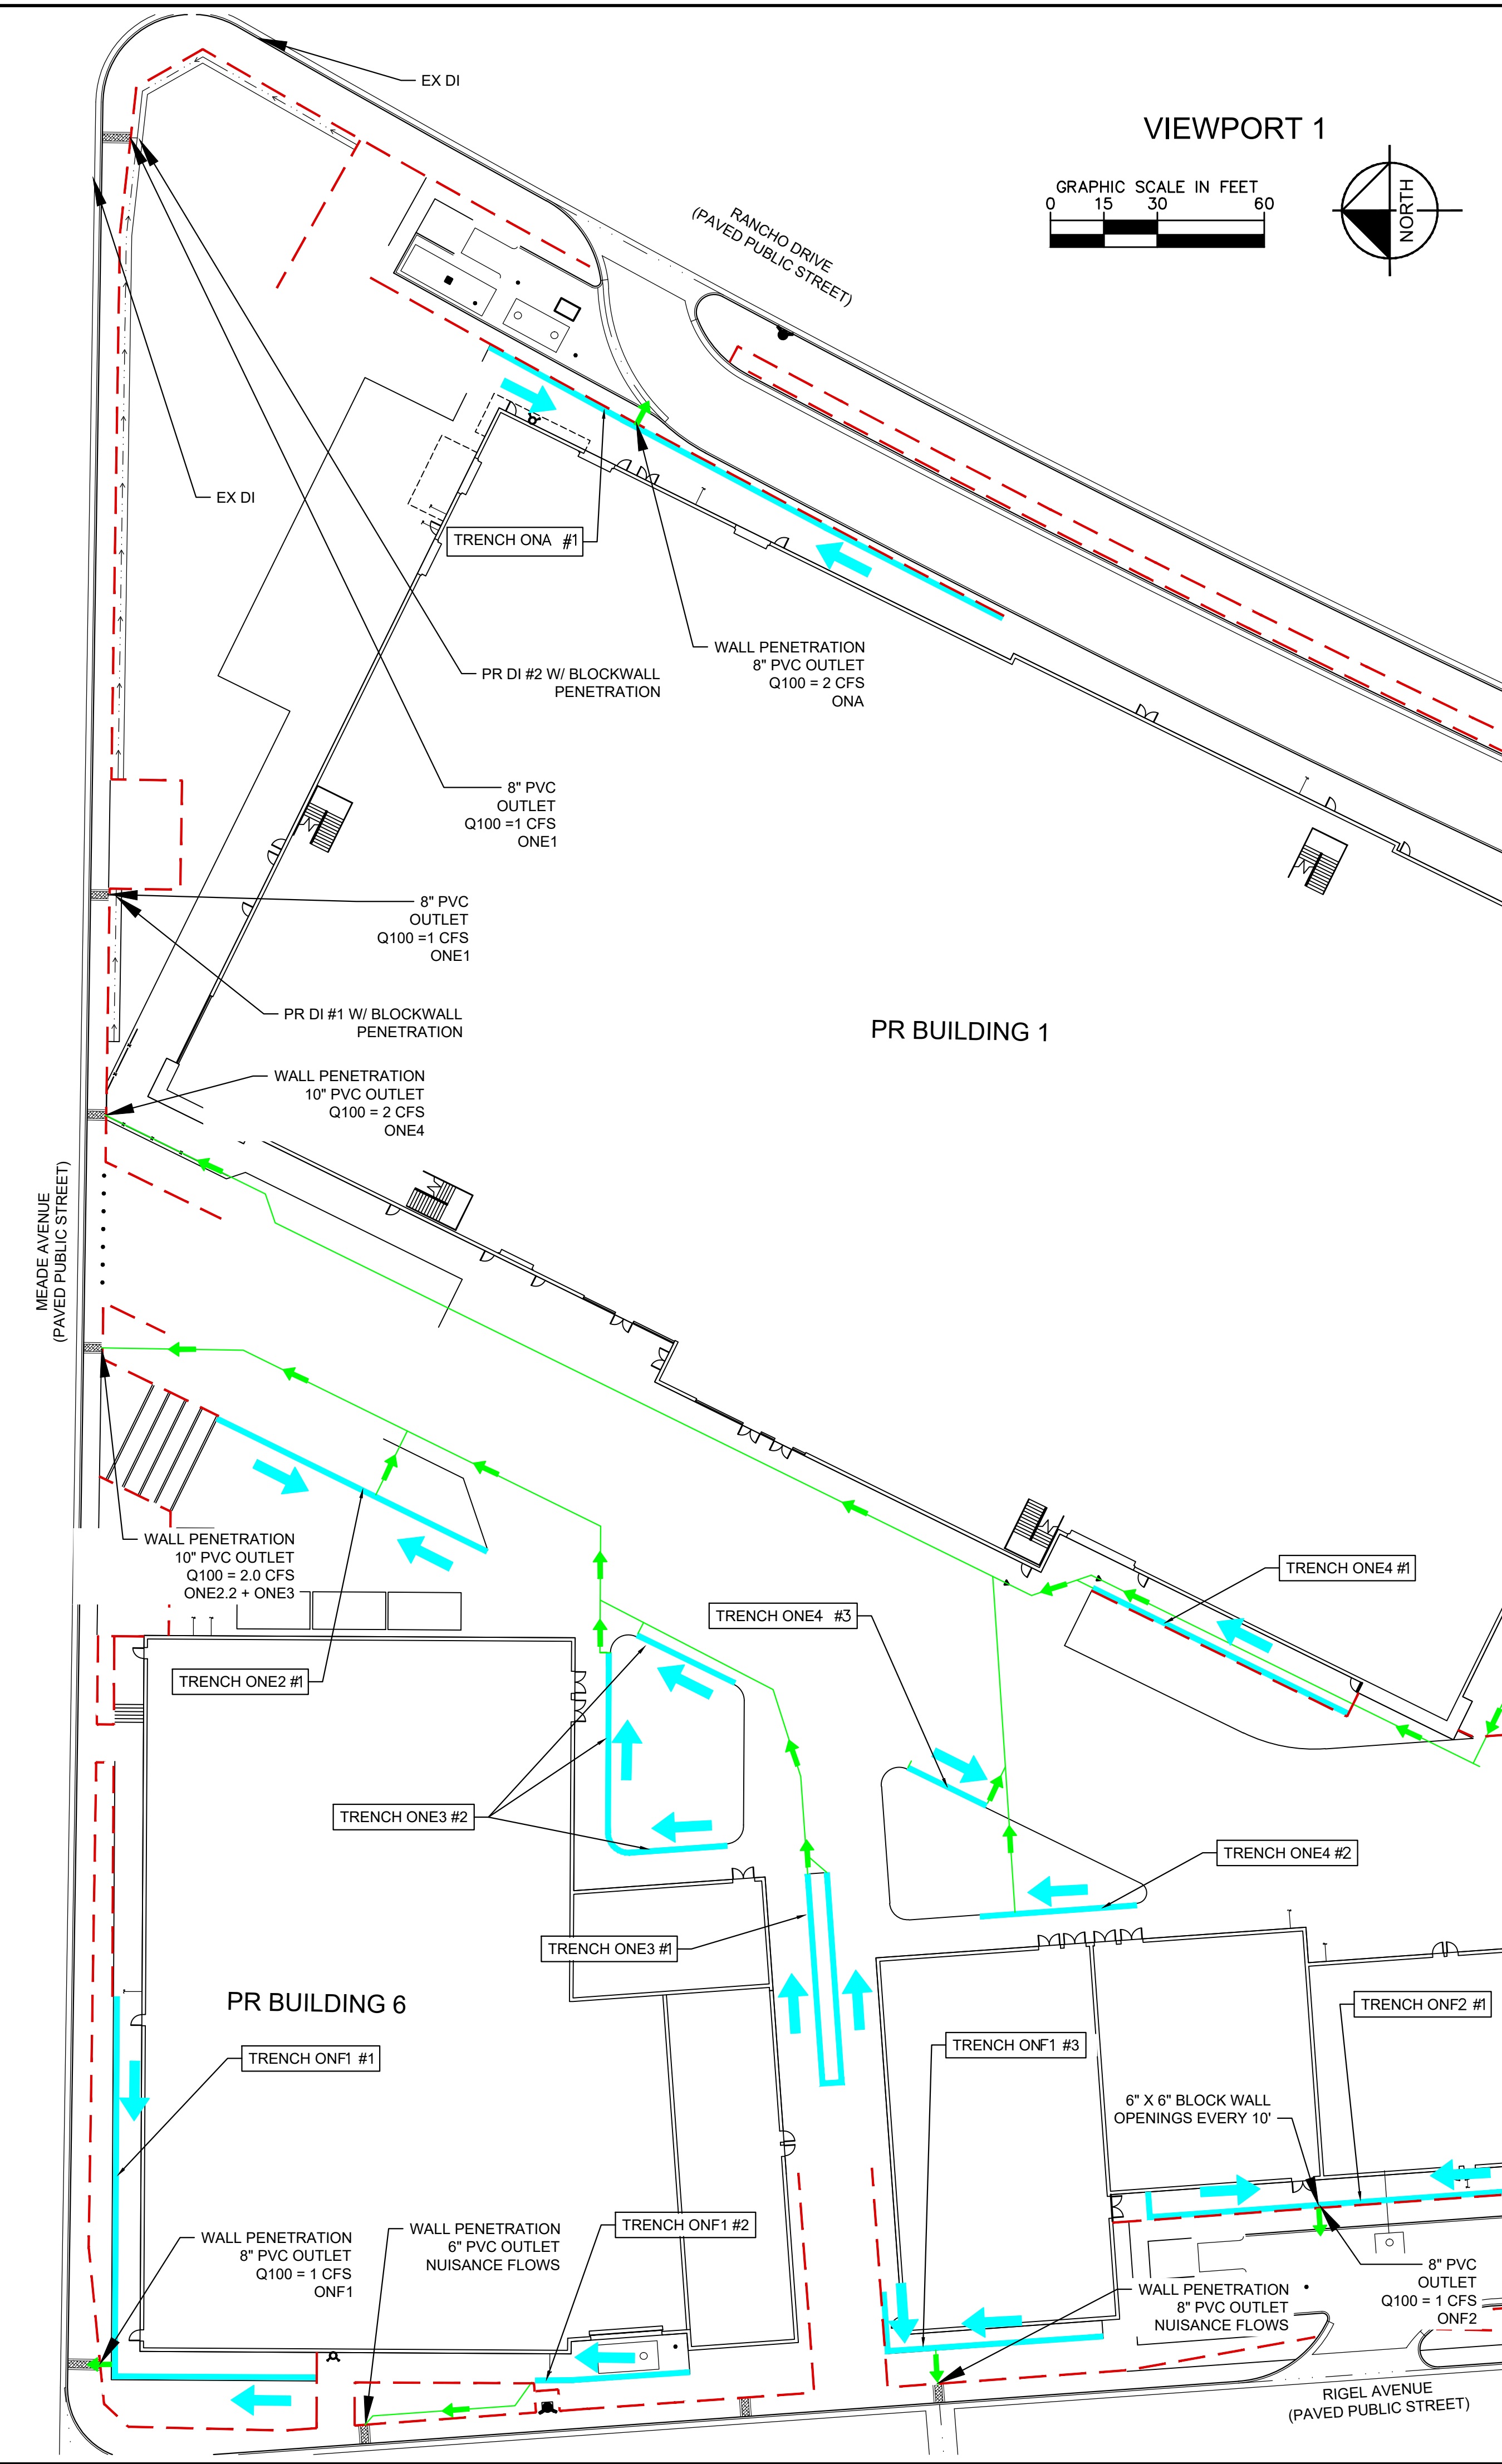

MATCHLINE SEE VIEWPORT 2

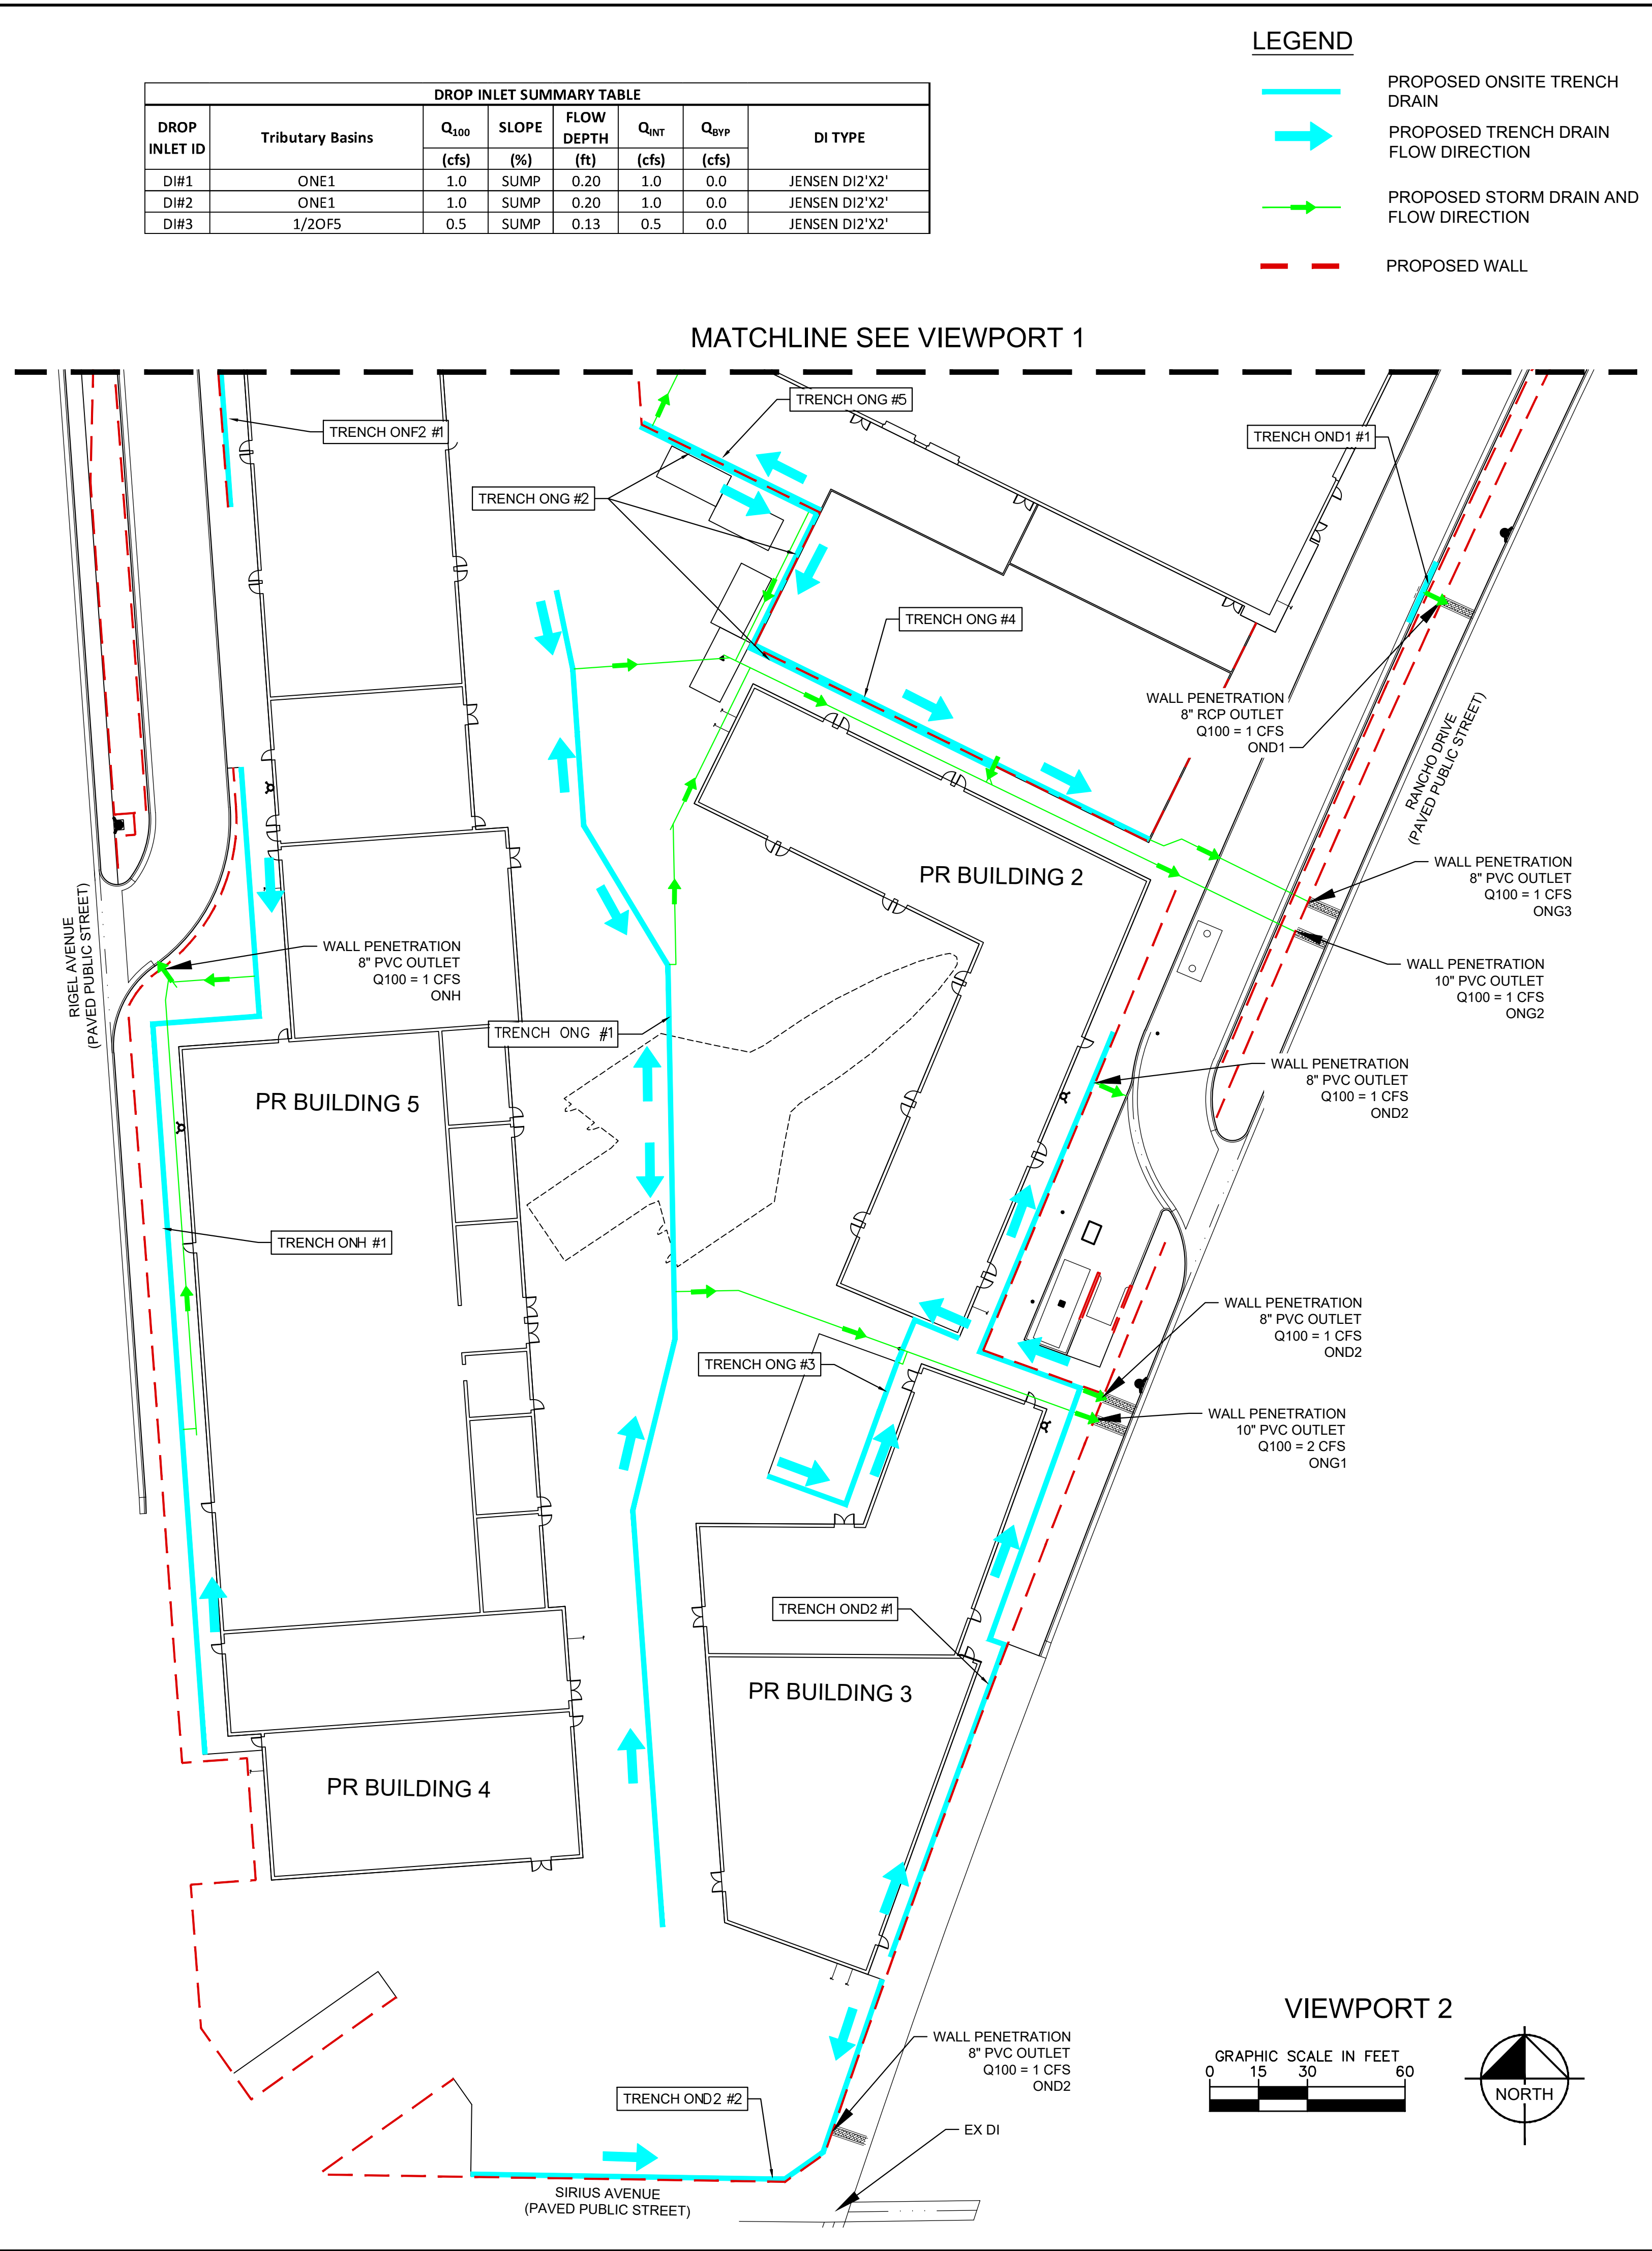

DROP INLET SUMMARY TABLE

DROP INLET ID	Tributary Basins	Q ₁₀₀	SLOPE	FLOW DEPTH	Q _{INT}	Q _{8YP}	DI TYPE
		(cfs)	(%)	(ft)	(cfs)	(cfs)	
DI#1	ONE1	1.0	SUMP	0.20	1.0	0.0	JENSEN DI2'X2'
DI#2	ONE1	1.0	SUMP	0.20	1.0	0.0	JENSEN DI2'X2'
DI#3	1/2OF5	0.5	SUMP	0.13	0.5	0.0	JENSEN DI2'X2'

- LEGEND**
- PROPOSED ONSITE TRENCH DRAIN
 - PROPOSED TRENCH DRAIN FLOW DIRECTION
 - PROPOSED STORM DRAIN AND FLOW DIRECTION
 - - - PROPOSED WALL

AREA 15 DISTRICT 2	ON SITE FACILITY MAP	01/05/2023	
PREPARED FOR NEW VEGAS HOLDING COMPANY, LLC	CITY OF LAS VEGAS NEVADA	KHA PROJECT 092965011	DATE 01/05/2023
FAC-1	DESIGNED BY TEA	SCALE AS SHOWN	DRAWN BY SS
CHECKED BY	REVISIONS	DATE	BY
Kimley»Horn		© 2023 KIMLEY-HORN AND ASSOCIATES, INC. 6671 LAS VEGAS BOULEVARD S., SUITE 320, LAS VEGAS, NV 89119 PHONE: 702-862-3600 WWW.KIMLEY-HORN.COM	