


BASE FLOOD	ELEVATION (BFE)	WATER SURF. ELEV. DEVELL. (FT)	Δ (FT)
2300	2252.29	2252.11	0.18
2200	2251.95	2252.09	-0.14
2100	2251.71	2251.99	-0.28
2000	2251.32	2251.57	-0.25
1900	2249.59	2249.59	0.0
1800	2249.09	2249.08	0.01
1700	2247.95	2247.95	0.0
1600	2247.52	2247.53	-0.01
1500	2246.97	2246.97	0.0
1400	2245.92	2245.92	0.0
1300	2245.69	2245.70	-0.01
1200	2245.22	2245.07	0.15
1100	2244.27	2244.24	0.03
1000	2244.27	2244.24	0.03
900	2243.54	2243.44	0.1
800	2243.26	2243.41	-0.15
	2243.65	2243.84	-0.19
	2243.29	2243.32	-0.03
	2243.02	2242.94	0.08
	2243.02	2243.00	0.02
	2242.72	2243.05	-0.34
	2242.72	2243.06	-0.34
	2242.68	2243.02	-0.34
	2242.68	2243.02	-0.34
	2242.60	2242.60	0.0
	2242.60	2242.77	-0.17
	2242.06	2242.06	0.0
	2242.06	2242.06	0.0
	2240.60	2240.60	0.0
	2239.50	2239.50	0.0

FREE BOARD						
BUILD.	RIVER STAT.	FINISH FLOOR (FT)	FLOW (CFS)	WATER SURF. ELEV. EXIST. (FT)	WATER SURF. ELEV. DEVELL. (FT)	FREE BOARD (FT)
1	1653	2248.99	206	2247.45	2247.46	1.53
2	1653	2248.99	206	2247.45	2247.46	1.53
3	1653	2248.99	206	2247.45	2247.46	1.53
4	1582	2248.92	206	2246.78	2246.78	2.14
5	1582	2248.92	206	2246.78	2246.78	2.14
6	1582	2248.92	206	2246.78	2246.78	2.14
7	1465	2247.80	158	2245.69	2245.70	2.1
8	1465	2247.80	158	2245.69	2245.70	2.1
9	1465	2247.80	158	2245.69	2245.70	2.1
10	1400	2247.75	158	2244.27	2244.07	3.68
11	1350	2247.10	158	2244.27	2244.24	2.77
12	1350	2246.90	158	2244.27	2244.24	2.77
13	1350	2247.10	158	2244.27	2244.24	2.77
14	1350	2246.90	158	2244.27	2244.24	2.77
15	1300	2247.10	158	2244.27	2244.24	2.77
16	1300	2246.00	158	2243.54	2243.44	2.56
17	2833	2246.90	480	2243.65	2243.84	3.06
18	1200	2246.00	158	2243.26	2242.91	3.09
18	2633	2246.00	480	2242.72	2243.06	2.94
18	2633	2246.00	480	2242.68	2242.02	3.98
	2733	2243.01	480	2242.75	2242.75	—

FREE BOARD						
BUILD.	RIVER STAT.	FINISH FLOOR (FT)	FLOW (CFS)	WATER SURF. ELEV. EXIST. (FT)	WATER SURF. ELEV. DEVELL. (FT)	FREE BOARD (FT)
17	2783	2246.90	480	2243.29	2243.32	3.58
	2593	480	—	2242.60	2242.60	3.58
	1040	638	—	2242.77	—	—
	1000	638	—	2242.07	2242.07	—
	900	638	—	2240.60	2240.60	—
	800	638	—	2239.50	2239.50	—

BUILDING 1, 2 & 3 BFE INTERPOLATED BETWEEN 1600-1650
 BUILDING 4, 5 & 6 BFE INTERPOLATED BETWEEN 1500-1600

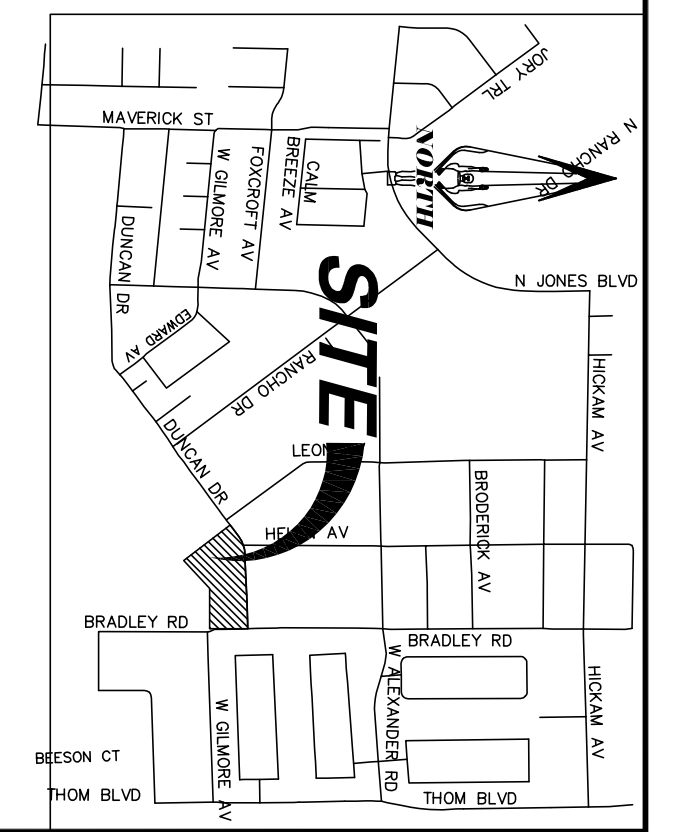

WESTCARE VILLAGE

JPL ENGINEERING INC.

FIGURE 3 - DEVELOPED CONDITIONS EXHIBIT

6725 S. EASTERN AVE. STE. 15, LAS VEGAS, NV 89119
 PHONE (702) 898-6282 FAX (877) 557-8292