
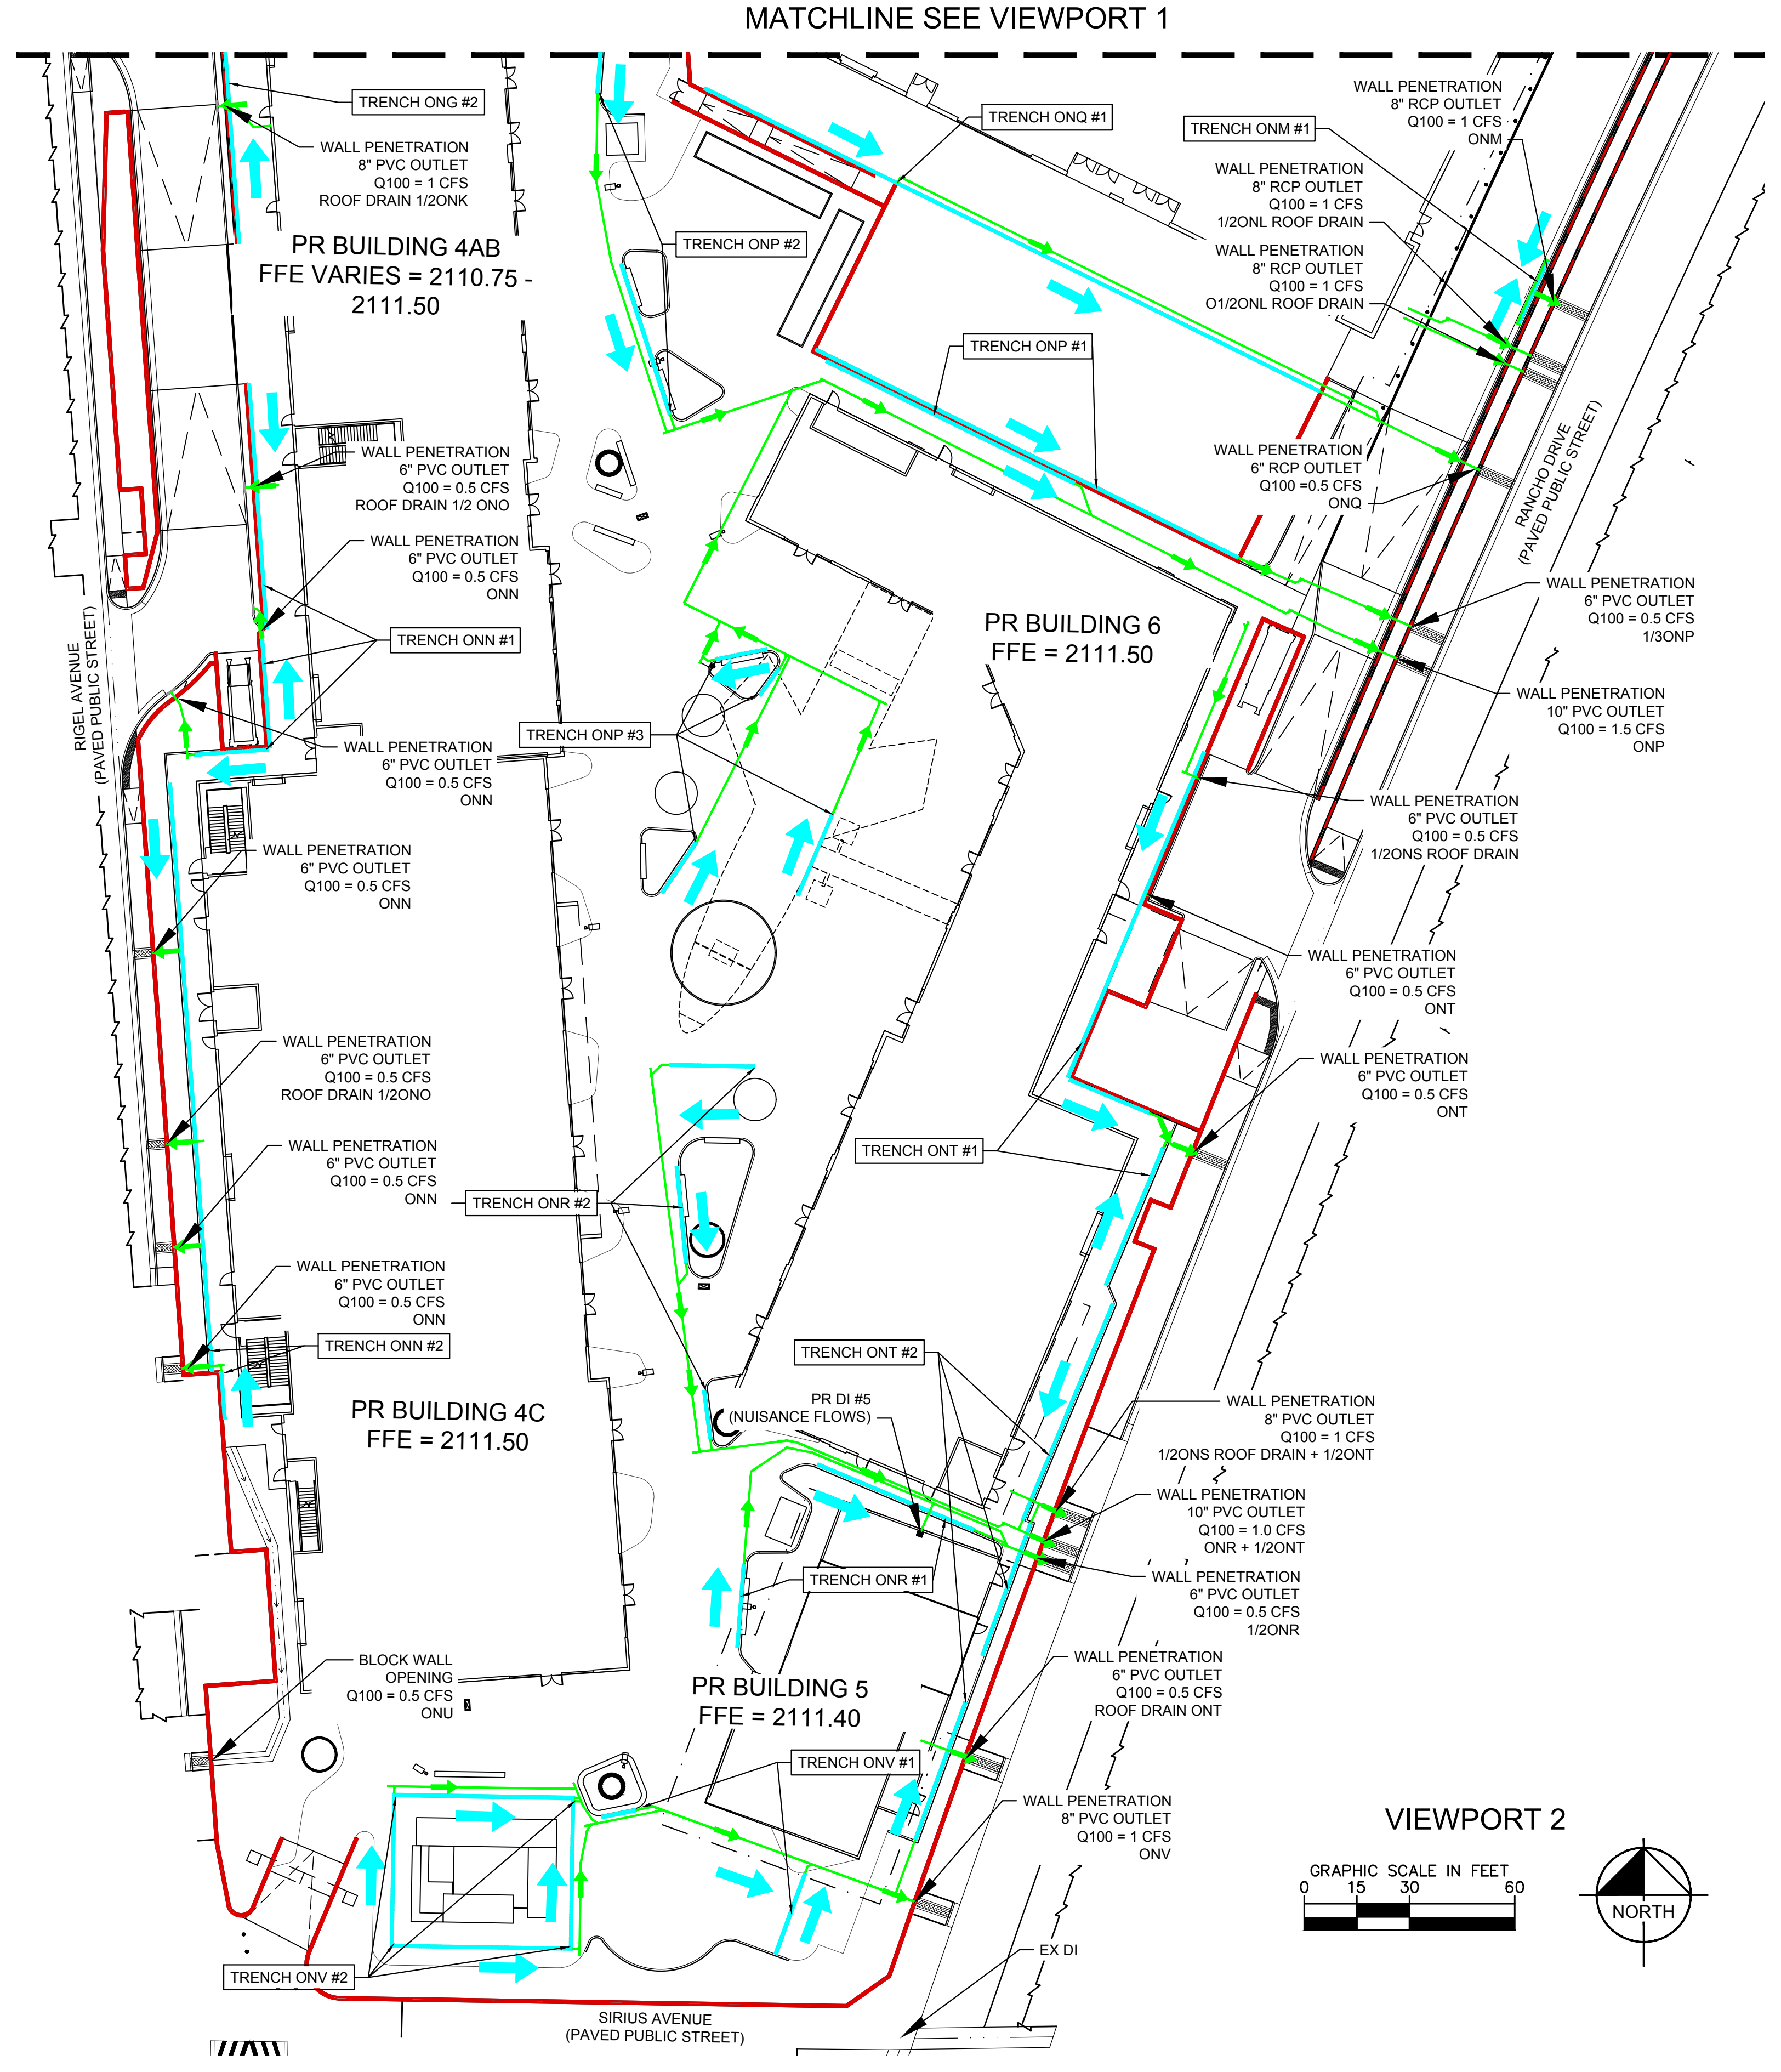


**DROP INLET SUMMARY TABLE**

DROP INLET ID	Tributary Basins	Q <sub>100</sub>	SLOPE	FLOW DEPTH	Q <sub>INT</sub>	Q <sub>STP</sub>	DI TYPE
		(cfs)	(%)	(ft)	(cfs)	(cfs)	
DI#1	NUISANCE FLOW	<1	SUMP	0.00	0.0	0.0	JENSEN DI2'X2'
DI#2	ONF	1.0	SUMP	0.20	1.0	0.0	JENSEN DI2'X2'
DI#3	1/2OF5	0.5	SUMP	0.13	0.5	0.0	JENSEN DI2'X2'
DI#4	NUISANCE FLOW	<1	SUMP	0.00	0.0	0.0	JENSEN DI2'X2'
DI#5	NUISANCE FLOW	<1	SUMP	0.00	0.0	0.0	JENSEN DI2'X2'
DI#6	NUISANCE FLOW	<1	SUMP	0.00	0.0	0.0	JENSEN DI2'X2'
DI#7	NUISANCE FLOW	<1	SUMP	0.00	0.0	0.0	ZURN 6" x 6"

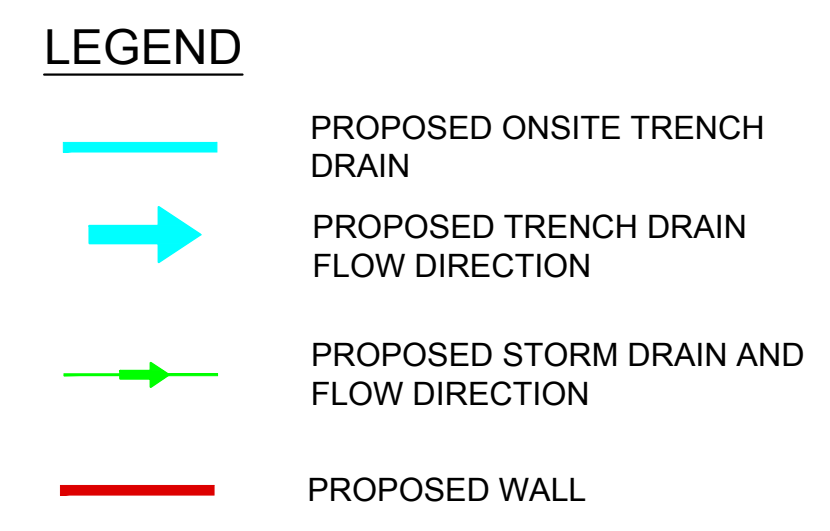

MEADE AVENUE (PAVED PUBLIC STREET)

RANCHO DRIVE (PAVED PUBLIC STREET)

RIGEL AVENUE (PAVED PUBLIC STREET)

SIRIUS AVENUE (PAVED PUBLIC STREET)

VIEWPORT 1

VIEWPORT 2

MATCHLINE SEE VIEWPORT 1

MATCHLINE SEE VIEWPORT 2

PR BUILDING 1  
FFE = 2108.00

PR BUILDING 2  
FFE = 2108.00

FFE VARIES = 2110.75 - 2111.50

PR BUILDING 4C  
FFE = 2111.50

PR BUILDING 5  
FFE = 2111.40

PR BUILDING 6  
FFE = 2111.50


**Kimley»Horn**

© 2024 KIMLEY-HORN AND ASSOCIATES, INC.  
6671 LAS VEGAS BOULEVARD S., SUITE 320, LAS VEGAS, NV 89119  
PHONE: 702-862-3600  
WWW.KIMLEY-HORN.COM

AREA 15  
DISTRICT 2  
PREPARED FOR  
FISHER BROTHERS LAS VEGAS, LLC  
CITY OF LAS VEGAS NEVADA

FAC-1

ONSITE FACILITY MAP

KHA PROJECT: 092965012  
DATE: 10/17/2023  
SCALE: AS SHOWN  
DESIGNED BY: TEA  
DRAWN BY: SS  
CHECKED BY: RD

08/29/2024

NO. DATE BY REVISIONS