

BARRINGTON UNIT 2

Recorded in Book 106 Page 51 of Plats

200 Scale Map Location: K-26-7

Fire Dept. District Map # 2313:82, 83

MASTER SITE ADDRESS: 11596 CALDICOT DR

BLOCK B	LOT	61	220	PIAZZA DEL VERANO ST	N/S	PRIVATE STREET
		62	216			
		63	212			
BLOCK B	LOT	64	11526	TERMINI STATION AVE	E/W	PRIVATE STREET
		65	11530			
		66	11534			
		67	11538			
BLOCK B	LOT	68	213	TIBURTINA AVE	N/S	PRIVATE STREET
		69	217			
		70	221			
BLOCK B	LOT	71	11599	CALDICOT DR	E/W	PRIVATE STREET
		72	11597			
		73	11595			
BLOCK C	LOT	1	11550	LAMPETER CT	E/W	PRIVATE STREET
		2	11554			
		3	11558			
		4	11559			
		5	11555			
		6	11551			
BLOCK C	LOT	7	11550	TREVI FOUNTAIN AVE	E/W	PRIVATE STREET
		8	11554			
		9	11558			
		10	11559			
		11	11555			
		12	11551			
		13	11547			
		14	11543			
		15	11539			
		16	11535			
BLOCK C	LOT	17	220	TIBURTINA AVE	N/S	PRIVATE STREET
		18	216			
		19	212			
BLOCK C	LOT	20	213	PIAZZA DEL VERANO ST	N/S	PRIVATE STREET
		21	217			
		22	221			
BLOCK C	LOT	23	11531	NOORS AVE	E/W	PRIVATE STREET
		24	11527			
		25	11523			
Common Area	A		211	TIBURTINA AVE	N/S	PRIVATE STREET
	B		222			

BARRINGTON UNIT 2

Common Area C 11533 NOORS AVE

E/W PRIVATE STREET

There are no addresses on ROMA NORD PLACE (N/S Private St.)

ORIGINAL DATE: 9/11/2002

CITY OF LAS VEGAS
PLANNING & DEVELOPMENT DEPARTMENT

Adrienne M. Low

ADRIENNE LOW, PLANNER I

BARRINGTON UNIT 2

Recorded in Book 106 Page 51 of Plats.

200 Scale Map Location: K-26-7

Fire Dept. District Map # 2313:82, 83

MASTER SITE ADDRESS: 11596 CALDICOT DR

BLOCK B	LOT	61	220	PIAZZA DEL VERANO ST	N/S	PRIVATE STREET
		62	216			
		63	212			
BLOCK B	LOT	64	11526	TERMINI STATION AVE	E/W	PRIVATE STREET
		65	11530			
		66	11534			
		67	11538			
BLOCK B	LOT	68	213	TIBURTINA AVE	N/S	PRIVATE STREET
		69	217			
		70	221			
BLOCK B	LOT	71	11599	CALDICOT DR	E/W	PRIVATE STREET
		72	11597			
		73	11595			
BLOCK C	LOT	1	11550	LAMPETER CT	E/W	PRIVATE STREET
		2	11554			
		3	11558			
		4	11559			
		5	11555			
		6	11551			
BLOCK C	LOT	7	11550	TREVI FOUNTAIN AVE	E/W	PRIVATE STREET
		8	11554			
		9	11558			
		10	11559			
		11	11555			
		12	11551			
		13	11547			
		14	11543			
		15	11539			
		16	11535			
BLOCK C	LOT	17	220	TIBURTINA AVE	N/S	PRIVATE STREET
		18	216			
		19	212			
BLOCK C	LOT	20	213	PIAZZA DEL VERANO ST	N/S	PRIVATE STREET
		21	217			
		22	221			
BLOCK C	LOT	23	11531	NOORS AVE	E/W	PRIVATE STREET
		24	11527			
		25	11523			
Common Area	A		211	TIBURTINA AVE	N/S	PRIVATE STREET
	B		222			

BARRINGTON UNIT 2


Common Area C 11533 NOORS AVE

E/W PRIVATE STREET

There are no addresses on ROMA NORD PLACE (N/S Private St.)

ORIGINAL DATE: 9/11/2002

CITY OF LAS VEGAS
PLANNING & DEVELOPMENT DEPARTMENT

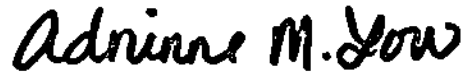A handwritten signature in black ink that reads "Adrienne M. Low". The signature is written in a cursive, flowing style.

ADRIENNE LOW, PLANNER I

BARRINGTON UNIT 2

Recorded in Book 106 Page 51 of Plats

200 Scale Map Location: K-26-7

Fire Dept. District Map # 2313:82, 83

MASTER SITE ADDRESS: 11596 CALDICOT DR

BLOCK B	LOT	61	220	PIAZZA DEL VERANO ST	N/S	PRIVATE STREET
		62	216			
		63	212			
BLOCK B	LOT	64	11526	TERMINI STATION AVE	E/W	PRIVATE STREET
		65	11530			
		66	11534			
		67	11538			
BLOCK B	LOT	68	213	TIBURTINA AVE	N/S	PRIVATE STREET
		69	217			
		70	221			
BLOCK B	LOT	71	11599	CALDICOT DR	E/W	PRIVATE STREET
		72	11597			
		73	11595			
BLOCK C	LOT	1	11550	LAMPETER CT	E/W	PRIVATE STREET
		2	11554			
		3	11558			
		4	11559			
		5	11555			
		6	11551			
BLOCK C	LOT	7	11550	TREVI FOUNTAIN AVE	E/W	PRIVATE STREET
		8	11554			
		9	11558			
		10	11559			
		11	11555			
		12	11551			
		13	11547			
		14	11543			
		15	11539			
		16	11535			
BLOCK C	LOT	17	220	TIBURTINA AVE	N/S	PRIVATE STREET
		18	216			
		19	212			
BLOCK C	LOT	20	213	PIAZZA DEL VERANO ST	N/S	PRIVATE STREET
		21	217			
		22	221			
BLOCK C	LOT	23	11531	NOORS AVE	E/W	PRIVATE STREET
		24	11527			
		25	11523			
Common Area	A	211		TIBURTINA AVE	N/S	PRIVATE STREET
	B	222				

BARRINGTON UNIT 2

Common Area C 11533 NOORS AVE

E/W PRIVATE STREET

There are no addresses on ROMA NORD PLACE (N/S Private St.)

ORIGINAL DATE: 9/11/2002

CITY OF LAS VEGAS
PLANNING & DEVELOPMENT DEPARTMENT

Adrienne M. Low


ADRIENNE LOW, PLANNER I

THE PLAT OF BARRINGTON UNIT 2

A COMMON INTEREST COMMUNITY

SITUATE IN THE CITY OF LAS VEGAS, CLARK COUNTY, NEVADA LYING WITHIN THE SOUTH ONE-HALF OF SECTION 26, TOWNSHIP 20 SOUTH, RANGE 59 EAST, M.D.M. BEING A PORTION OF LOT 6 OF BLOCK C AS SHOWN ON THE OFFICIAL PLAT OF THE VISTAS AT SUMMERLIN VILLAGE 20, UNIT No. 3 IN THE OFFICE OF THE CLARK COUNTY, NEVADA RECORDER IN BOOK 101 OF PLATS ON PAGE 65.

File Copy

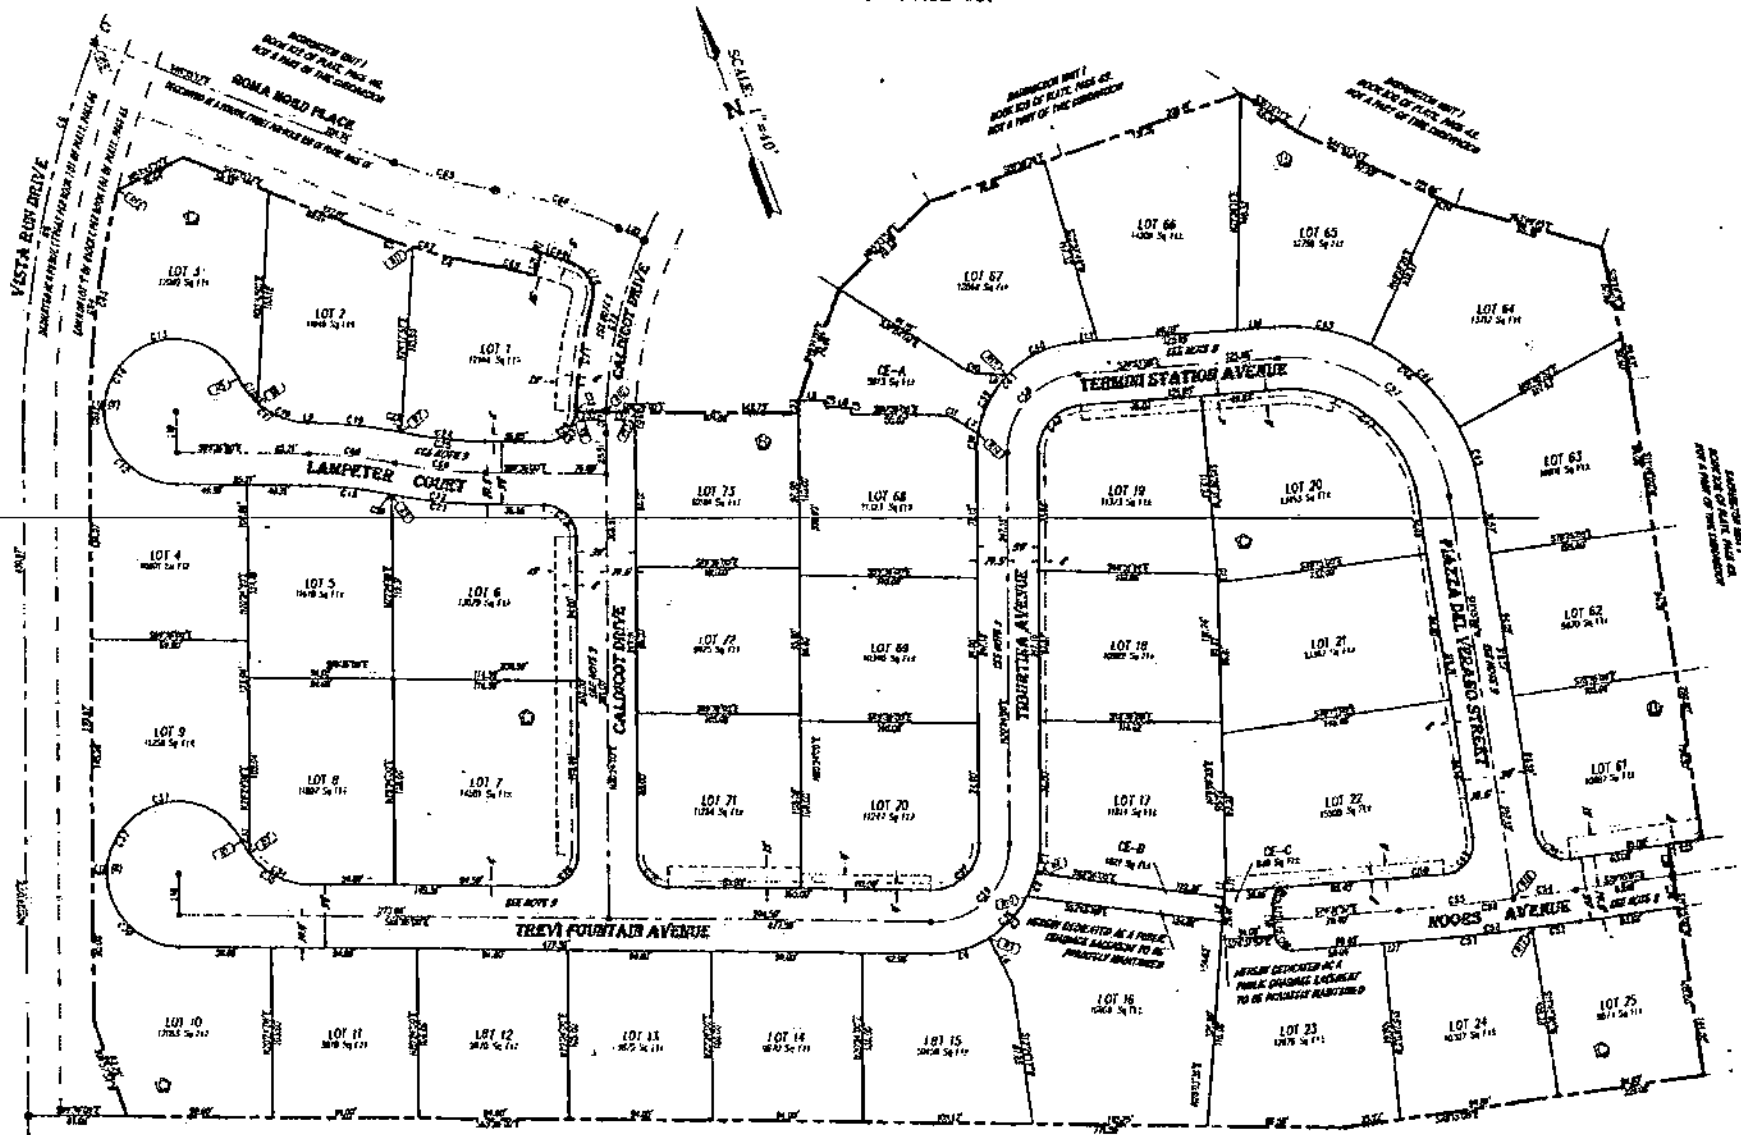

LOT 7 OF BLOCK C AS SHOWN ON THE OFFICIAL PLAT OF THE VISTAS AT SUMMERLIN VILLAGE 20, UNIT NO. 3 IN THE OFFICE OF THE CLARK COUNTY, NEVADA RECORDER IN BOOK 101 OF PLATS ON PAGE 65.