

CAMBRIA HILLS CLUSTERS AMENDED

Recorded in Book 75 Page 20 of Plats

200 Scale Map Location: L-27-1

Fire Dept. District Map # 2318:21

MASTER SITE ADDRESS: 1402 N. BUFFALO DR

BLOCK 1	LOT	49	1401	BEAVER SPRING ST	N/S	PRIVATE STREET
		50	1405			
		51	1409			
		52	1413			
BLOCK 1	LOT	53	1412	SYCAMORE SPRING CT	N/S	PRIVATE STREET
		54	1408			
		55	1400			
		56	1401			
		57	1405			
		58	1409			
BLOCK 1	LOT	59	1412	BOW CREEK CT	N/S	PRIVATE STREET
		60	1400			
		61	1401			
		62	1405			
		63	1409			
		64	1413			

ORIGINAL DATE: 5/18/1995

AMENDED DATE: 7/24/1996

CITY OF LAS VEGAS
PLANNING & DEVELOPMENT DEPARTMENT





KYLE C WALTON, SENIOR PLANNER

DISTRICT 2318

CAMBRIA HILLS CLUSTERS

1420 North Buffalo Drive

© City of Las Vegas 8/16/95

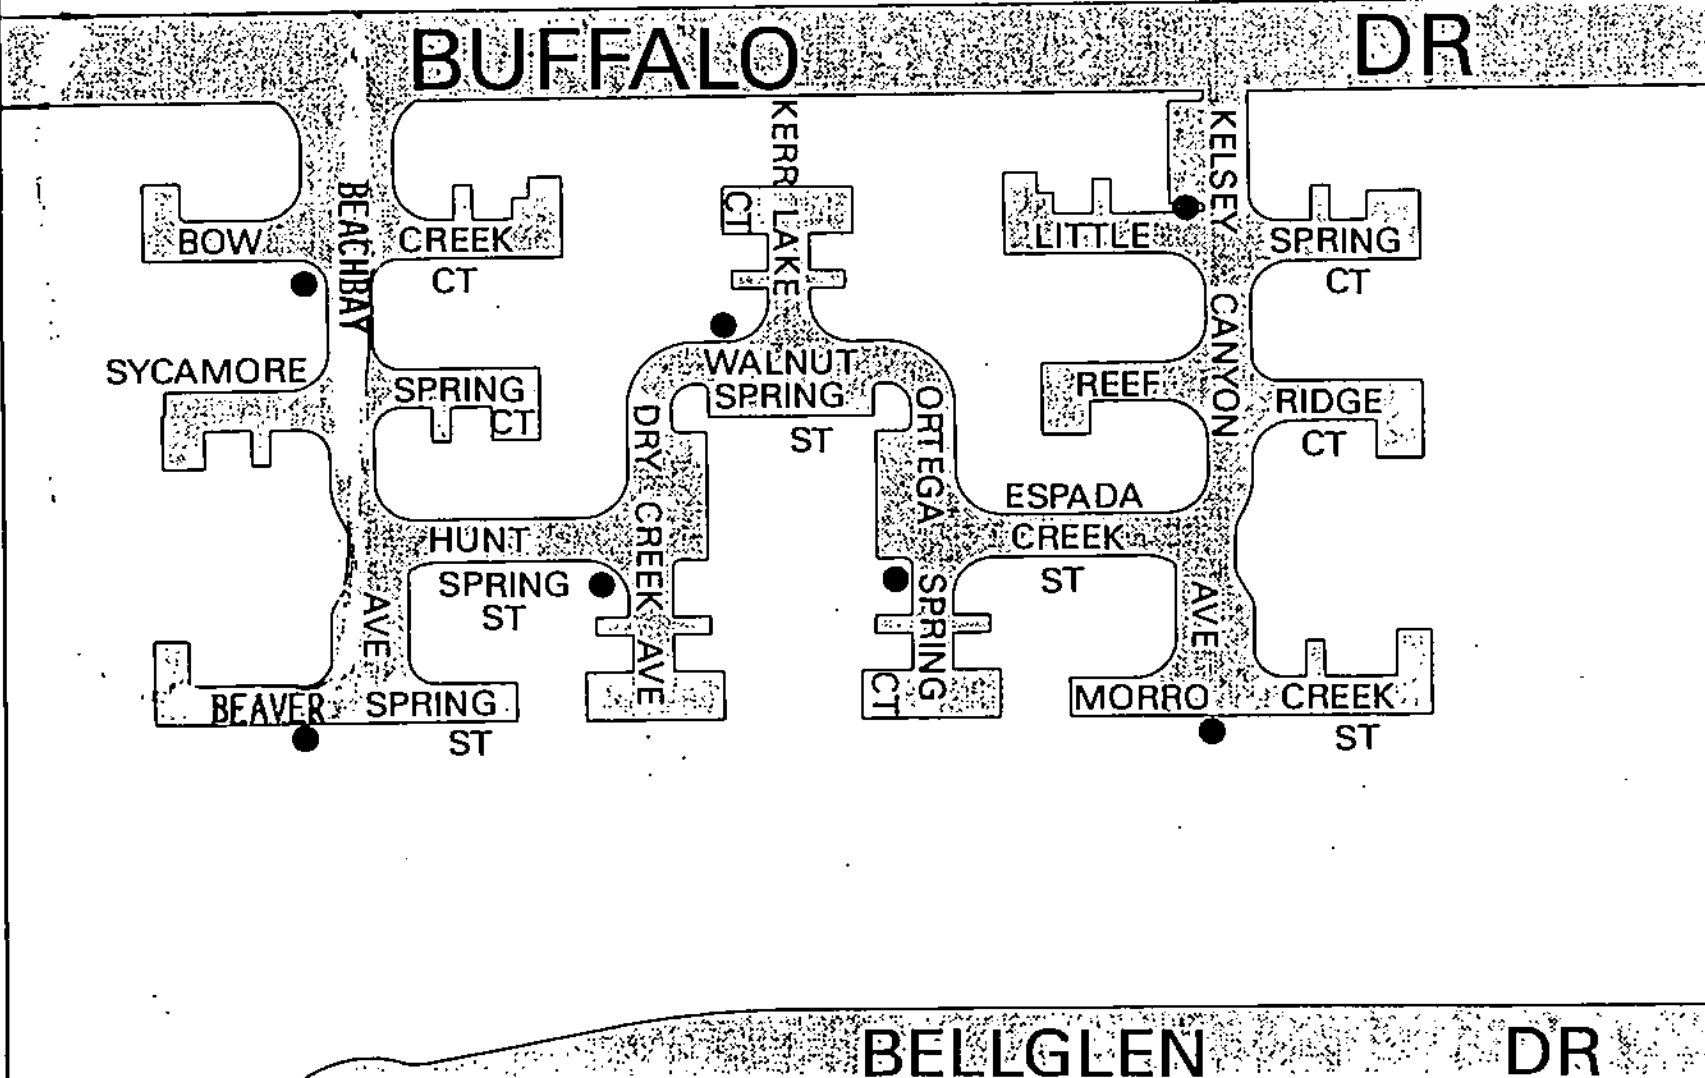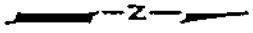

CAMBRIA HILLS CLUSTERS AMENDED

Recorded in Book 75 Page 20 of Plats

200 Scale Map Location: L-27-1

Fire Dept. District Map # 2318:21

MASTER SITE ADDRESS: 1402 N. BUFFALO DR

BLDCK 1	LOT	49	1401	BEAVER SPRING ST	N/S	PRIVATE STREET
		50	1405			
		51	1409			
		52	1413			
BLOCK 1	LOT	53	1412	SYCAMORE SPRING CT	N/S	PRIVATE STREET
		54	1408			
		55	1400			
		56	1401			
		57	1405			
		58	1409			
BLDCK 1	LOT	59	1412	BOW CREEK CT	N/S	PRIVATE STREET
		60	1400			
		61	1401			
		62	1405			
		63	1409			
		64	1413			

ORIGINAL DATE: 5/18/1995

AMENDED OATE: 7/24/1996

CITY OF LAS VEGAS
PLANNING & DEVELOPMENT DEPARTMENT



KYLE C WALTON, SENIOR PLANNER