

WINDCHIME - PHASE 2

OCTOBER 27, 1992

FIRE MAP # 2223:: 85
200 SCALE:M-20-7


BLOCK 1	LOT	20	1716	GOLDEN SKY DRIVE	N/S	PUBLIC STREET	
		21	1720				
		22	1724				
		23	1728				
		24	1800				
		25	1804				
		26	1808				
		27	1812				
		28	1816				
		29	1820				
		30	1824				
		31	1828				
		32	1832				
BLOCK 1	LOT	33	2800	WINDSTORM AVENUE	E/W	PUBLIC STREET	
		34	2804				
		35	2808				
BLOCK 2	LOT	12	2801	DESERT SONG DRIVE	E/W	PUBLIC STREET	
		13	2805				
		14	2809				
		15	2813				
BLOCK 3	LOT	8	2812	DESERT SONG DRIVE	E/W	PUBLIC STREET	
		9	2808				
		10	2804				
		11	2800				
BLOCK 3	LOT	12	2801	SING SONG WAY	E/W	PUBLIC STREET	
		13	2805				
		14	2809				
		15	2813				
BLOCK 4	LOT	29	2821	WINDSTORM AVENUE	E/W	PUBLIC STREET	
		30	2817				
		31	2813				
		32	2809				
BLOCK 4	LOT	33	2800	SING SONG WAY	E/W	PUBLIC STREET	
		34	2804				
		35	2808				
		36	2812				
BLOCK 5	LOT	36	2820	WINDSTORM AVENUE	E/W	PUBLIC STREET	
		37	2816				
STREETS WITH NO ADDRESSES:					HOLLY AVENUE	E/W	PUBLIC STREET
					BLUE SONG WAY	N/S	PUBLIC STREET

CITY OF LAS VEGAS
DEPARTMENT OF COMMUNITY
PLANNING & DEVELOPMENT

[Signature]
MATT PINJUV
PLANNER

MASTER SUBDIVISION ADDRESS: 1731 SIMMONS STREET

MP/dr

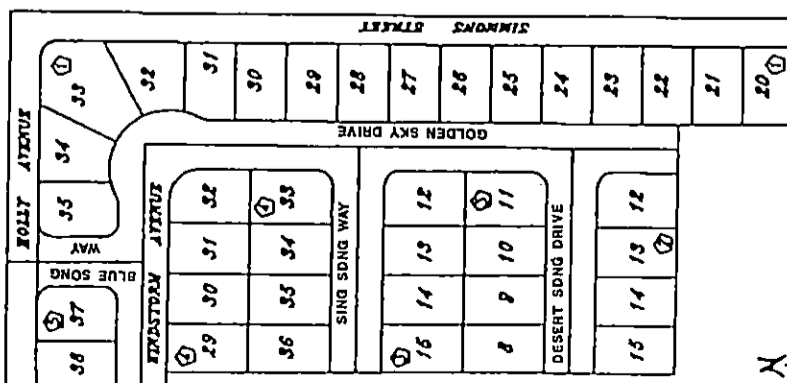

WINDCHIME - PHASE 2

OCTOBER 27, 1992

FIRE MAP # 2223:: 85
200 SCALE:M-20-7


BLOCK 1	LOT	20	1716	GOLDEN SKY DRIVE	N/S	PUBLIC STREET	
		21	1720				
		22	1724				
		23	1728				
		24	1800				
		25	1804				
		26	1808				
		27	1812				
		28	1816				
		29	1820				
		30	1824				
		31	1828				
		32	1832				
BLOCK 1	LOT	33	2800	WINDSTORM AVENUE	E/W	PUBLIC STREET	
		34	2804				
		35	2808				
BLOCK 2	LOT	12	2801	DESERT SONG DRIVE	E/W	PUBLIC STREET	
		13	2805				
		14	2809				
		15	2813				
BLOCK 3	LOT	8	2812	DESERT SONG DRIVE	E/W	PUBLIC STREET	
		9	2808				
		10	2804				
		11	2800				
BLOCK 3	LOT	12	2801	SING SONG WAY	E/W	PUBLIC STREET	
		13	2805				
		14	2809				
		15	2813				
BLOCK 4	LOT	29	2821	WINDSTORM AVENUE	E/W	PUBLIC STREET	
		30	2817				
		31	2813				
		32	2809				
BLOCK 4	LOT	33	2800	SING SONG WAY	E/W	PUBLIC STREET	
		34	2804				
		35	2808				
		36	2812				
BLOCK 5	LOT	36	2820	WINDSTORM AVENUE	E/W	PUBLIC STREET	
		37	2816				
STREETS WITH NO ADDRESSES:					HOLLY AVENUE	E/W	PUBLIC STREET
					BLUE SONG WAY	N/S	PUBLIC STREET

CITY OF LAS VEGAS
DEPARTMENT OF COMMUNITY
PLANNING & DEVELOPMENT

[Signature]
MATT PINJUV
PLANNER

MASTER SUBDIVISION ADDRESS: 1731 SIMMONS STREET

MP/dr

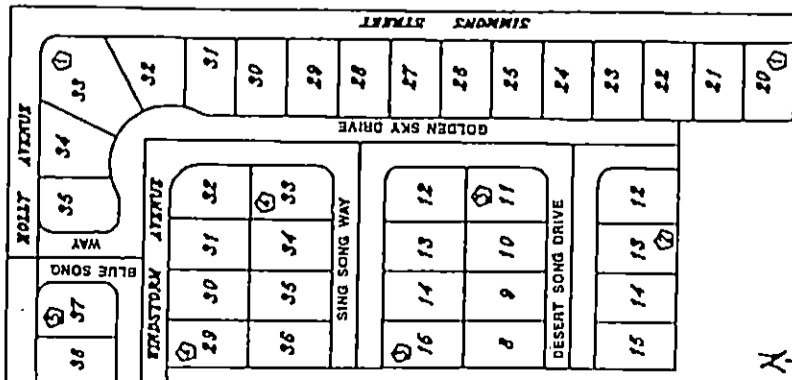

WINDCHIME - PHASE 2

OCTOBER 27, 1992

FIRE MAP # 2223:: 85
200 SCALE:M-20-7

BLOCK 1	LOT	20	1716	GOLDEN SKY DRIVE	N/S	PUBLIC STREET	
		21	1720				
		22	1724				
		23	1728				
		24	1800				
		25	1804				
		26	1808				
		27	1812				
		28	1816				
		29	1820				
		30	1824				
		31	1828				
		32	1832				
BLOCK 1	LOT	33	2800	WINDSTORM AVENUE	E/W	PUBLIC STREET	
		34	2804				
		35	2808				
BLOCK 2	LOT	12	2801	DESERT SONG DRIVE	E/W	PUBLIC STREET	
		13	2805				
		14	2809				
		15	2813				
BLOCK 3	LOT	8	2812	DESERT SONG DRIVE	E/W	PUBLIC STREET	
		9	2808				
		10	2804				
		11	2800				
BLOCK 3	LOT	12	2801	SING SONG WAY	E/W	PUBLIC STREET	
		13	2805				
		14	2809				
		15	2813				
BLOCK 4	LOT	29	2821	WINDSTORM AVENUE	E/W	PUBLIC STREET	
		30	2817				
		31	2813				
		32	2809				
BLOCK 4	LOT	33	2800	SING SONG WAY	E/W	PUBLIC STREET	
		34	2804				
		35	2808				
		36	2812				
BLOCK 5	LOT	36	2820	WINDSTORM AVENUE	E/W	PUBLIC STREET	
		37	2816				
STREETS WITH NO ADDRESSES:					HOLLY AVENUE	E/W	PUBLIC STREET
					BLUE SONG WAY	N/S	PUBLIC STREET

CITY OF LAS VEGAS
DEPARTMENT OF COMMUNITY
PLANNING & DEVELOPMENT

[Signature]
MATT PINJUV
PLANNER

MASTER SUBDIVISION ADDRESS: 1731 SIMMONS STREET

MP/dr

