

MARCH 20, 1989

CHARLESTON PLAZA SHOPPING CENTER


Q-2-2

GENERAL SITE ADDRESS:
1800 EAST CHARLESTON BOULEVARD

BUILDING A			1720	EAST CHARLESTON BOULEVARD	(HOME CLUB)
BUILDING B	SPACE	B-1	1730	EAST CHARLESTON BOULEVARD	
		B-2	1732		
		B-3	1734		
		B-4	1736		
BUILDING C	SPACE	C-1	1740	EAST CHARLESTON BOULEVARD	(Spaces may/may not be broken up)
		C-2	1742		
		C-3	1744		
BUILDING D	SPACE	D-1	1746	EAST CHARLESTON BOULEVARD	
		D-2	1748		
		D-3	1750		
BUILDING E			1760	EAST CHARLESTON BOULEVARD	(LUCKY MARKET)
BUILDING F	SPACE	F-1	1764	EAST CHARLESTON BOULEVARD	
		F-2	1766		
		F-3	1768		
BUILDING G			1812	EAST CHARLESTON BOULEVARD	(OSCO DRUG)
BUILDING H	SPACE	H-1	1814	EAST CHARLESTON BOULEVARD	
		H-2	1816		
BUILDING I	SPACE	I-1	181B	EAST CHARLESTON BOULEVARD	(NEWBERRY'S)
		I-2	1820		
		I-3	1822		
BUILDING J	SPACE	J-1	1824	EAST CHARLESTON BOULEVARD	(spaces may/may not be broken up)
		J-2	1826		
		J-3	1828		
BUILDING K	SPACE	K-1	1830	EAST CHARLESTON BOULEVARD	
		K-2	1832		
		K-3	1834		
		K-4	1836		
		K-5	1838		
		K-6	1840		
		K-7	1842		
		K-8	1844		
BUILDING L	SPACE	L-1	1848	EAST CHARLESTON BOULEVARD	
		L-2	1850		
		L-3	1852		
		L-4	1854		
		L-5	1856		
		L-6	1858		
BUILDING M	SPACE	M-1	1864	EAST CHARLESTON BOULEVARD	
		M-2	1868		
		M-3	1870		
		M-4	1872		
PAD N	SPACE	N-1	1802	EAST CHARLESTON BOULEVARD	
		N-2	1804		
		N-3	1806		
		N-4	1808		
		N-5	1810		
PAD O	SPACE	O-1	1770	EAST CHARLESTON BOULEVARD	
		O-2	1772		
		O-3	1774		
		O-4	1776		
PAD P	SPACE	P-1	1752	EAST CHARLESTON BOULEVARD	
		P-2	1754		
		P-3	1756		
		P-4	1758		
PAD Q			1724	EAST CHARLESTON BOULEVARD	(Wendy's)
PAD R			1710	EAST CHARLESTON BOULEVARD	

CHARLESTON PLAZA

SHOPPING CENTER

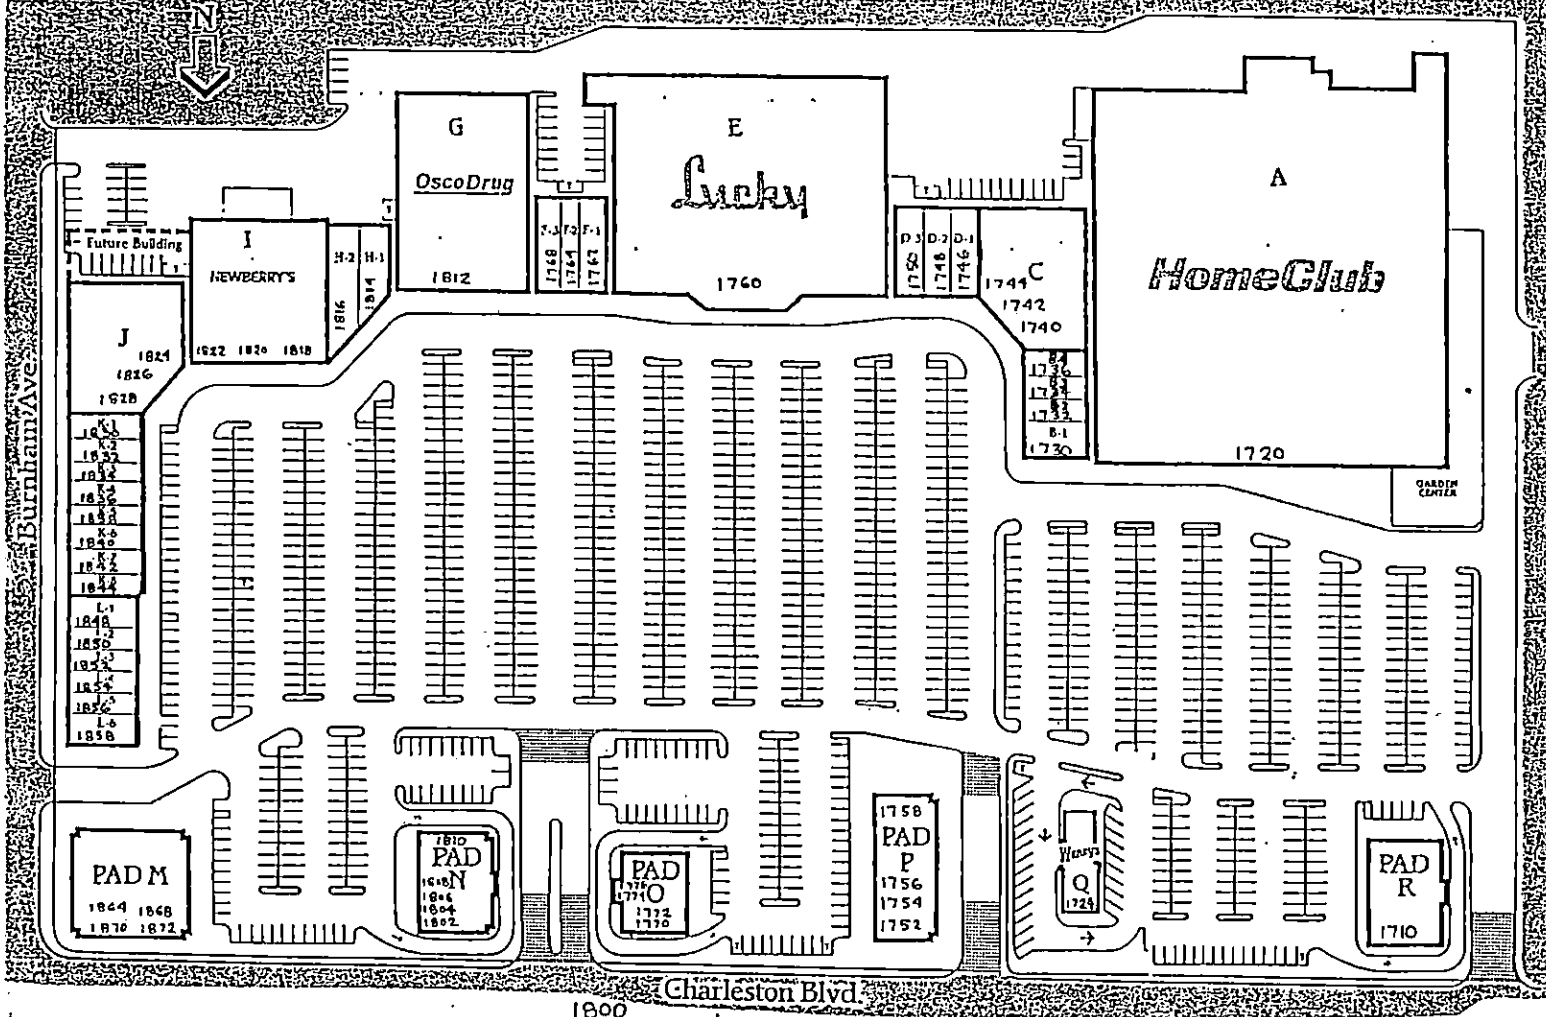

MARCH 20, 1989

Q-2-2

ALL ADDRESSES ARE AS GIVEN ON ATTACHED SHEET.

JOHN HERBERT
 PLANNING ASSISTANT

JH:dp

THE ZIP CODE FOR ALL ADDRESSES IS 89104.