

ROCK SPRINGS VISTA COMMERCIAL CENTER


Original Date: April 6, 1995

Fire Map: 2218:57/58
L-22-6

General Site Address:		1900 Rock Springs Drive
PAD A	Purfect Auto	1910 Rock Springs Drive
	Retail Shops	1920-1936 Rock Springs Drive
PAD B	Arbys	1940 Rock Springs Drive
PAD C	Inn-N-Out	1950 Rock Springs Drive

CITY OF LASVEGAS
DEPARTMENT OF COMMUNITY
PLANNING & DEVELOPMENT

BEN MAGUIRE, PLANNER II

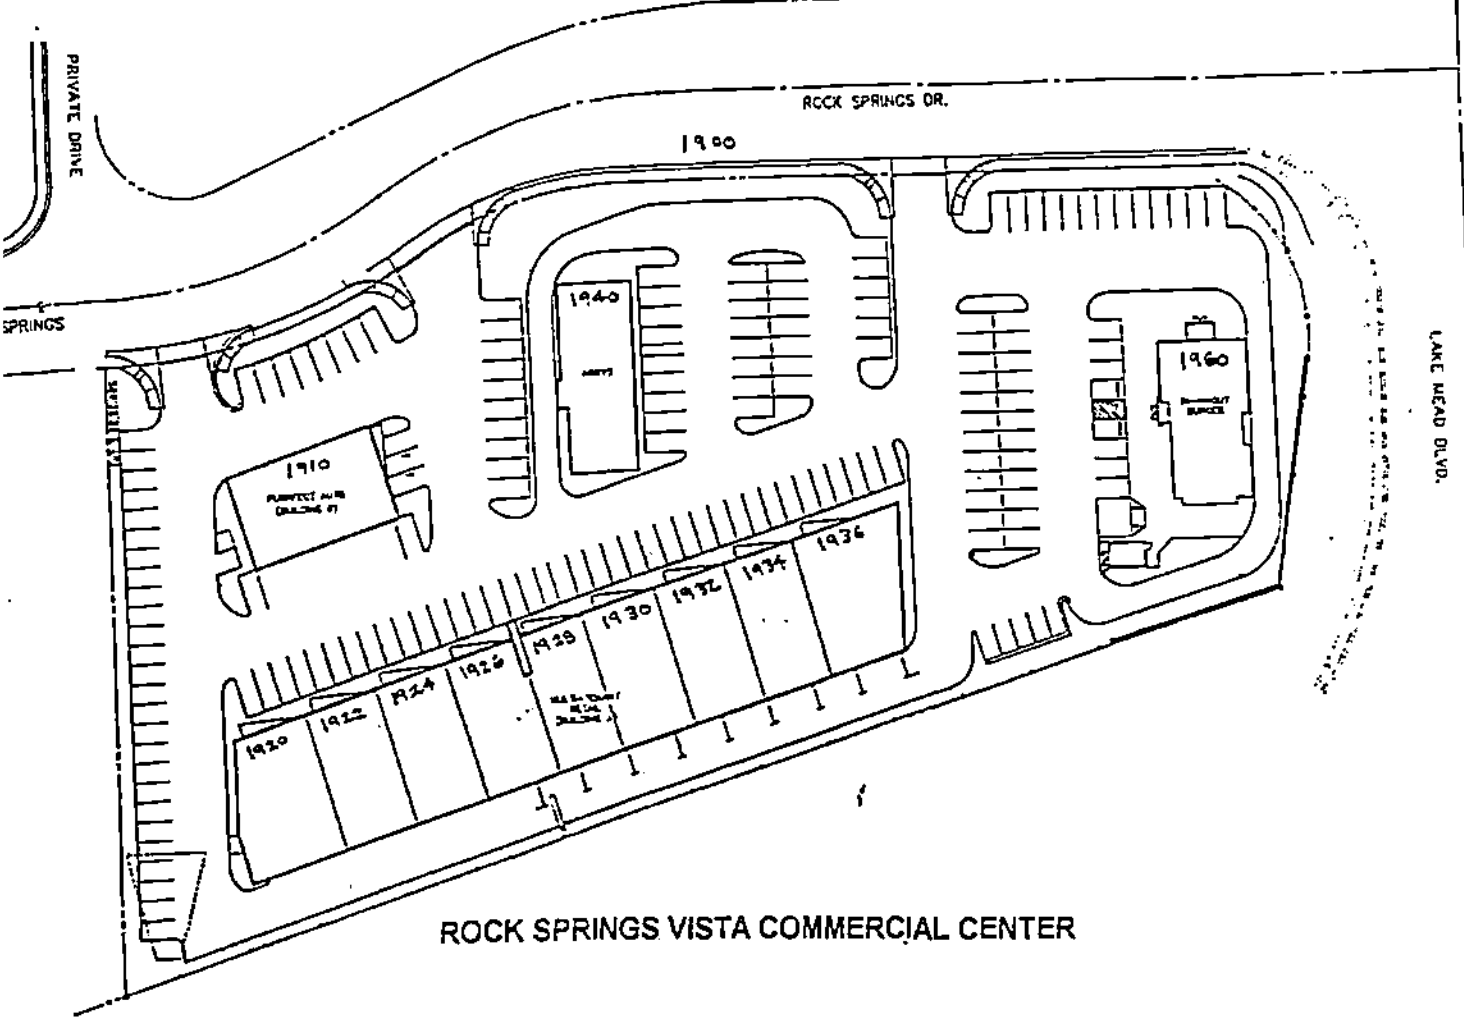

Original Date: April 6, 1995


Fire Map: 2218:57/58
L-22-6

General Site Address: 1900 Rock Springs Drive

PAD A	Purrfect Auto	1910 Rock Springs Drive
	Retail Shops	1920-1936 Rock Springs Drive
PAD B	Arbys	1940 Rock Springs Drive
PAD C	Inn-N-Out	1950 Rock Springs Drive

CITY OF LASVEGAS
DEPARTMENT OF COMMUNITY
PLANNING & DEVELOPMENT

BEN MAGUIRE, PLANNER II

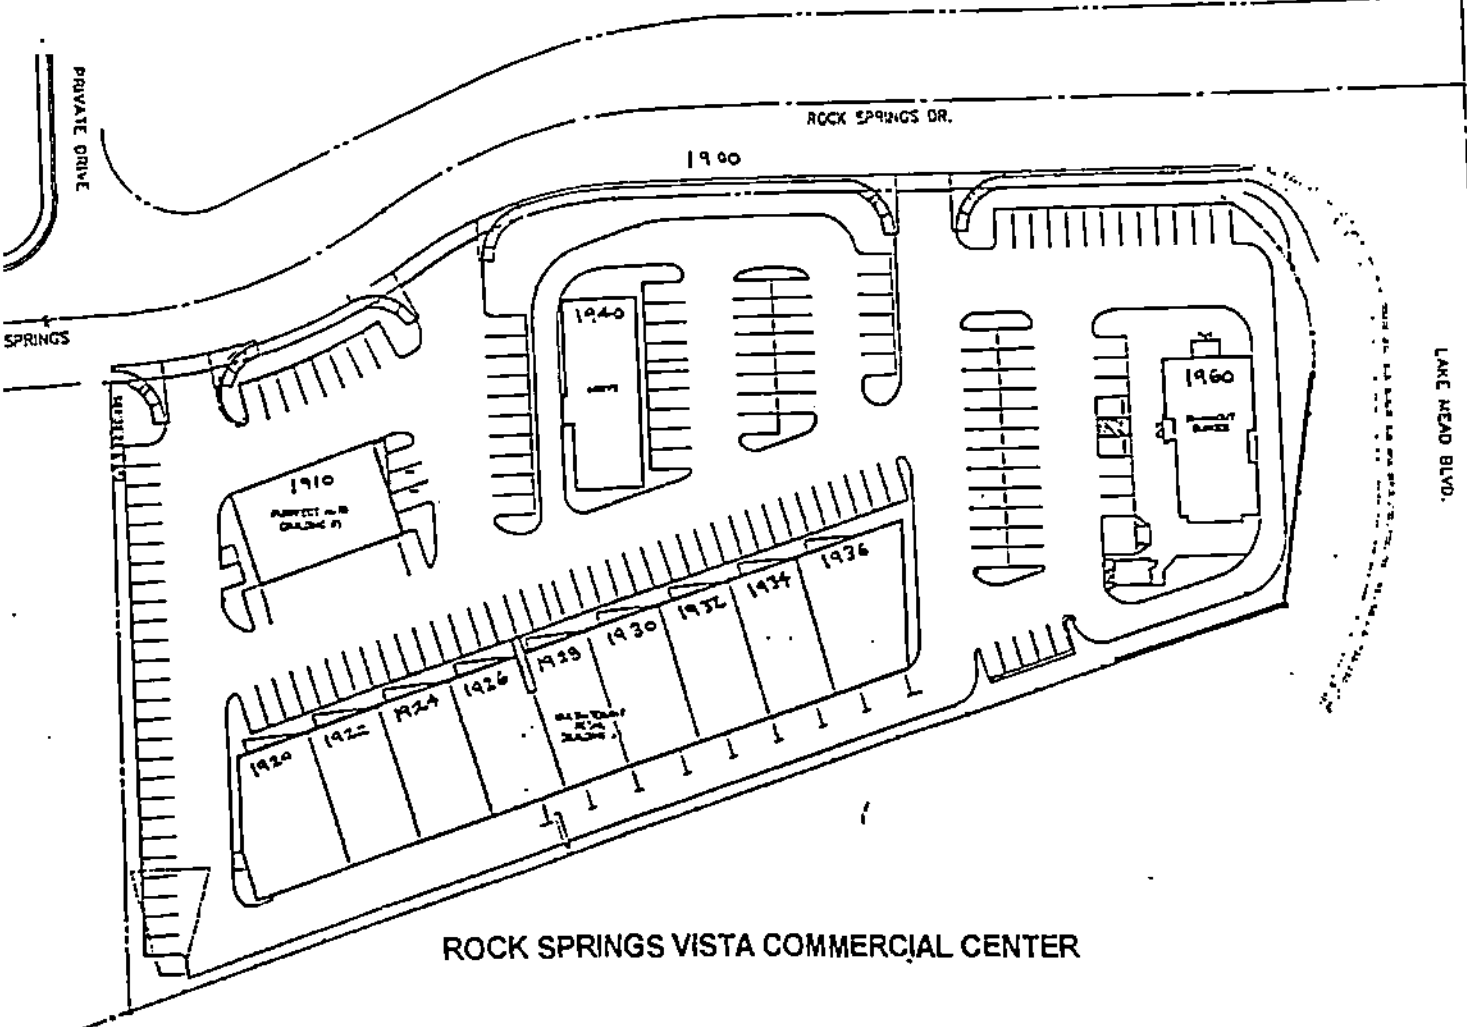

ROCK SPRINGS VISTA COMMERCIAL CENTER

Original Date: April 6, 1995

Fire Map: 2218:57/58
L-22-6

General Site Address: 1900 Rock Springs Drive

PAD A	Purfect Auto	1910 Rock Springs Drive
	Retail Shops	1920-1936 Rock Springs Drive
PAD B	Arbys	1940 Rock Springs Drive
PAD C	Inn-N-Out	1950 Rock Springs Drive

**CITY OF LASVEGAS
DEPARTMENT OF COMMUNITY
PLANNING & DEVELOPMENT**

BEN MAGUIRE, PLANNER II