


THE SUMMIT AT PECCOLE RANCH
PHASE VI

MAY 2, 1994

FIRE MAP #2515:86
200 MAP: Q-6-6

BLOCK 1	Lot 118	1909 TROPICAL BREEZE DRIVE	N/S	Public Street
	119	1917		
	120	1921		
	121	1925		
BLOCK 6	Lot 162	2021 SUMMIT POINTE DRIVE	N/S	Public Street
	163	2025		
	164	2029		
	165	2033		
	166	2041		
BLOCK 6	Lot 169	1924 TROPICAL BREEZE DRIVE	N/S	Public Street
	170	1920		
	171	1916		
	172	1912		
	173	1908		

CITY OF LAS VEGAS
DEPARTMENT OF COMMUNITY PLANNING
AND DEVELOPMENT

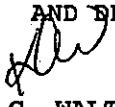
KYLE C. WALTON, SENIOR PLANNER

KCW:1m

MASTER SUBDIVISION ADDRESS: 2015 SUMMIT POINTE DRIVE

THE SUMMIT

AT PECOLLE RANCH
PHASE VI

A SUBDIVISION OF A PORTION OF LOT 13, PECOLLE RANCH, BOOK 44, PAGE 72, BEING A PART OF THE SOUTH HALF (S. 1/2) OF SECTION 21 SOUTH, (T21 S.) RANGE 49 EAST (R. 49 E.) M.34, CITY OF LAS VEGAS, COUNTY OF CLARK, STATE OF NEVADA

$\Delta = 101702^{\circ}$
 $R = 1200.00'$
 $L = 1200.00'$
 $L = 213.29'$

THE SUMMIT AT PECOLLE RANCH
BOOK 44, PAGE 43 OF PLATS

CURVE TABLE

CURVE	CHORD	AREA	PERIMETER	PERIMETER	PERIMETER
C1	101.702	101.702	101.702	101.702	101.702
C2	101.702	101.702	101.702	101.702	101.702
NOTE:


- 1) PRELIMINARY MONUMENTS (OPEN TO ADJUSTMENT) AT P.C., P.T. & M.C. POINTS.
- 2) PRELIMINARY PASS ROAD IMPROVEMENTS & MONUMENTS ARE LISTED AS PER BOOK 44, PAGE 72.
- 3) SMALL PORTION OF LOT 13 AS SHOWN IS CONTRAILED BY THE MONUMENTS SETTING BY FINAL MAP BOOK 44, PAGE 72.
- 4) CORNER MONUMENTS ARE TO BE SET IN CONFORMANCE WITH THE MONUMENTS SETTING BY FINAL MAP BOOK 44, PAGE 72.
- 5) CORNER MONUMENTS WHICH DO NOT EXIST WILL BE SET IN PLACE BY THE OWNER OF THE PROPERTY LINE PROJECTED.
- 6) SET MONUMENT IN THE BACK OF THE CURB AT THE FRONT OF THE LOT ON PROPERTY LINE PROJECTED.

LINE TABLE

LINE	DIRECTION	DIS. (FEET)	DIS. (FEET)
1	N 21° 34' 30" W	101.702	101.702
2	N 21° 34' 30" W	101.702	101.702
LEGEND

- 1) BLOCK NUMBER
- 2) LOT NUMBER
- 3) CURVE NUMBER
- 4) LINE NUMBER
- 5) RADIAL LINE
- 6) SQUARE FEET
- 7) TYPE 3 MONUMENT PER STANDARD 241
- 8) SETBACK LINE AS SHOWN
- 9) EASEMENT LINE AS SHOWN
- 10) PUBLIC UTILITY EASEMENT
- 11) BOUNDARY LINE
- 12) EASEMENT

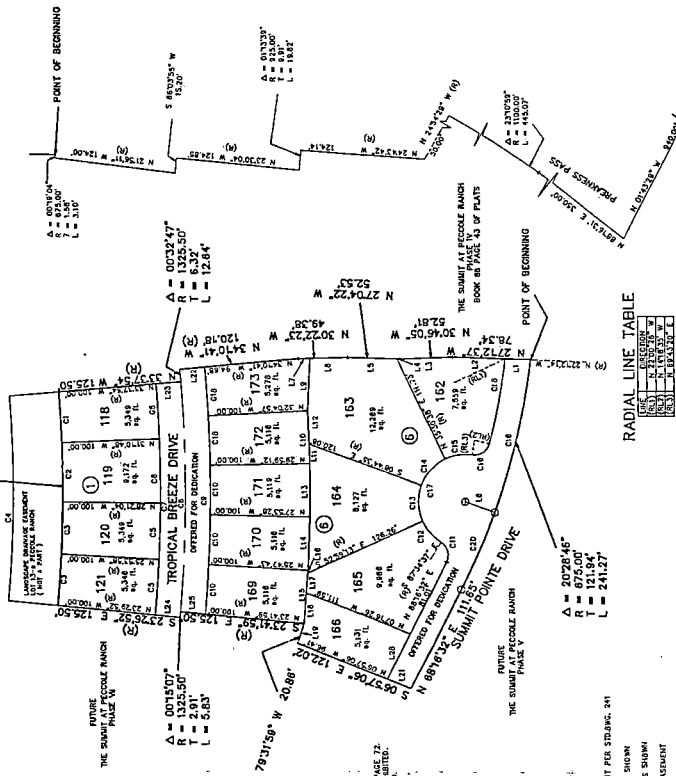

RADIAL LINE TABLE

LOT	LINE	FEET
1	1	101.702
2	1	101.702
W. SAHARA AVENUE

2515

© city of las vegas 1981, 1992, 1993


7-93
5-92
4-81

CO

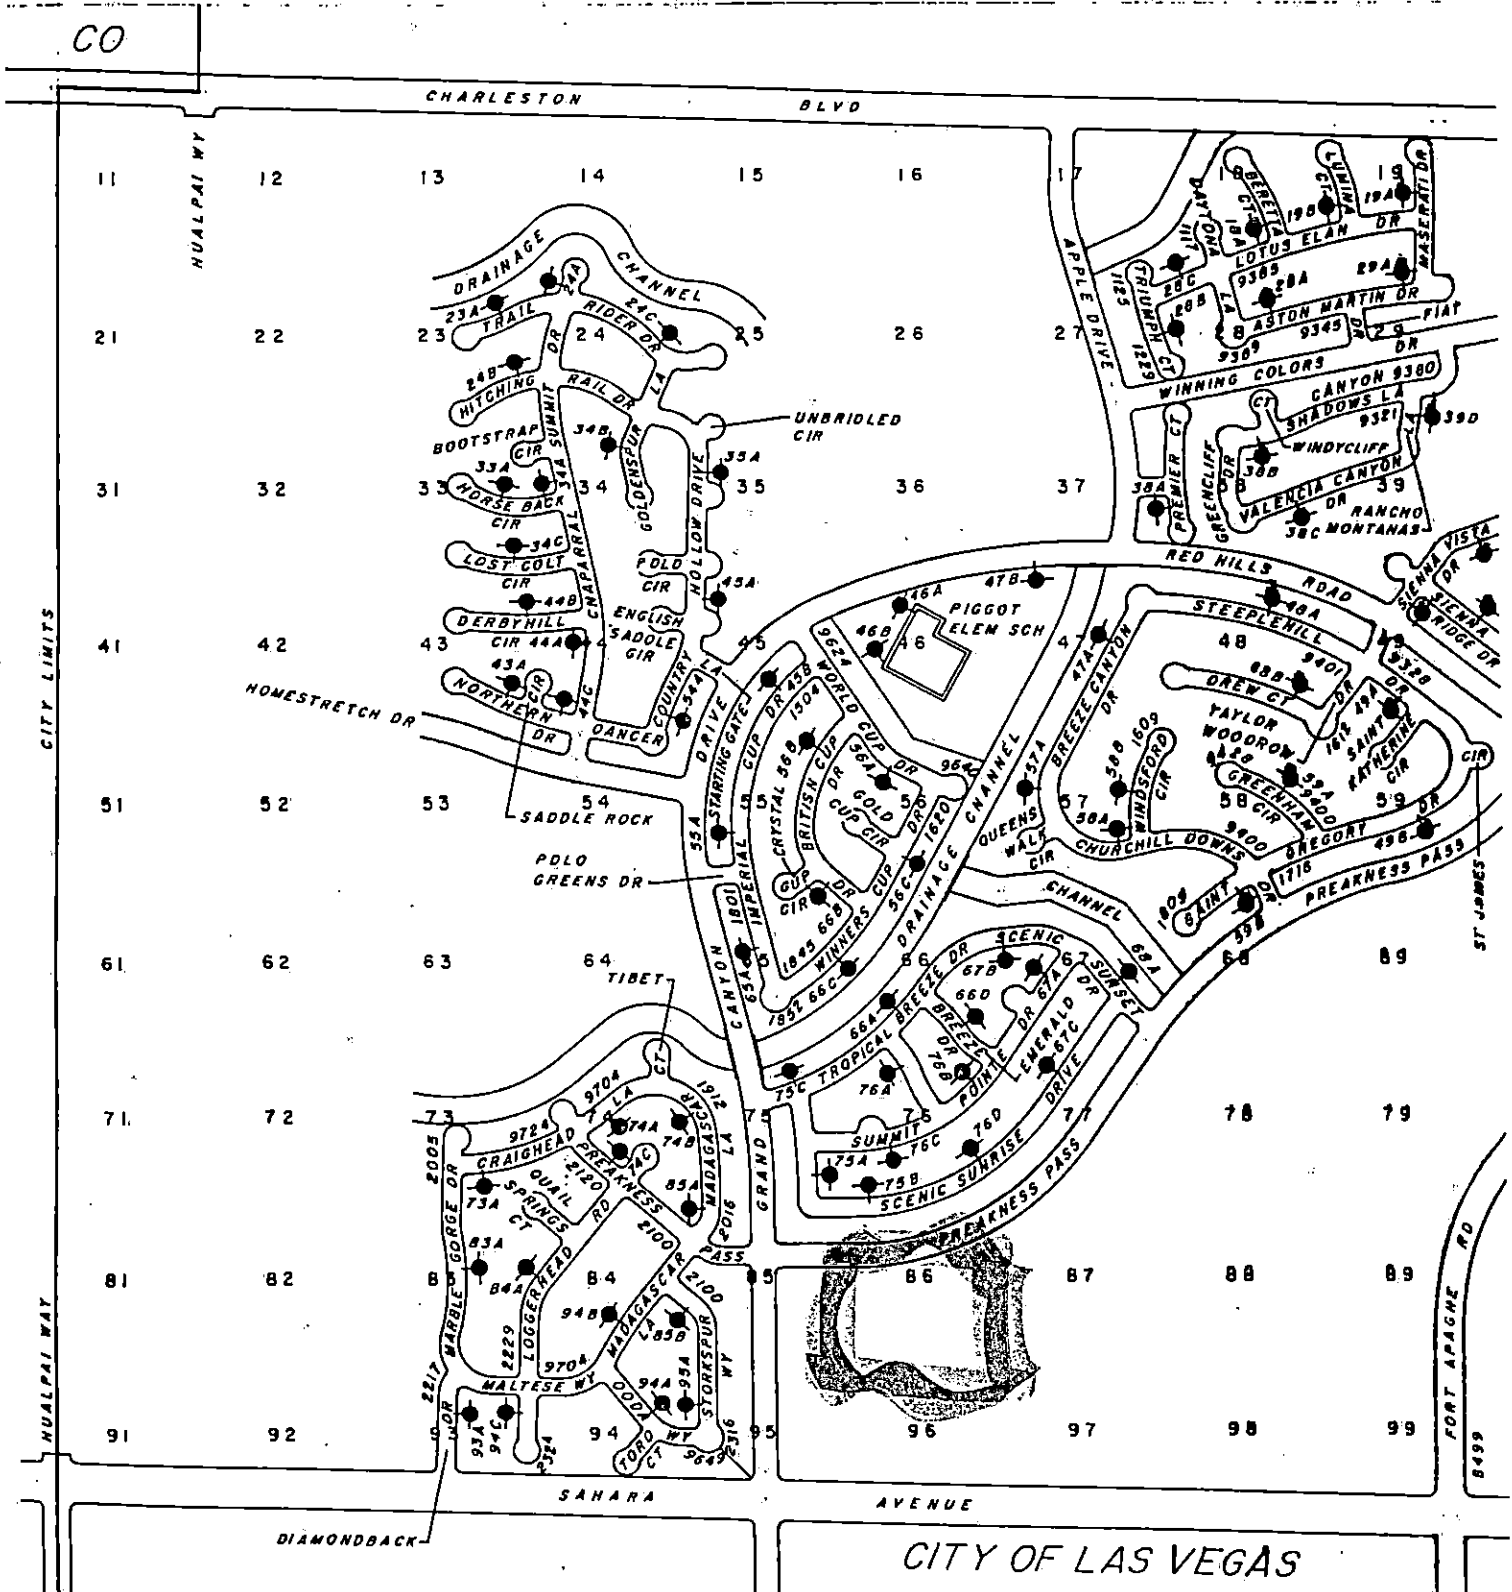

© city of las vegas 1981, 1992, 1993

CO

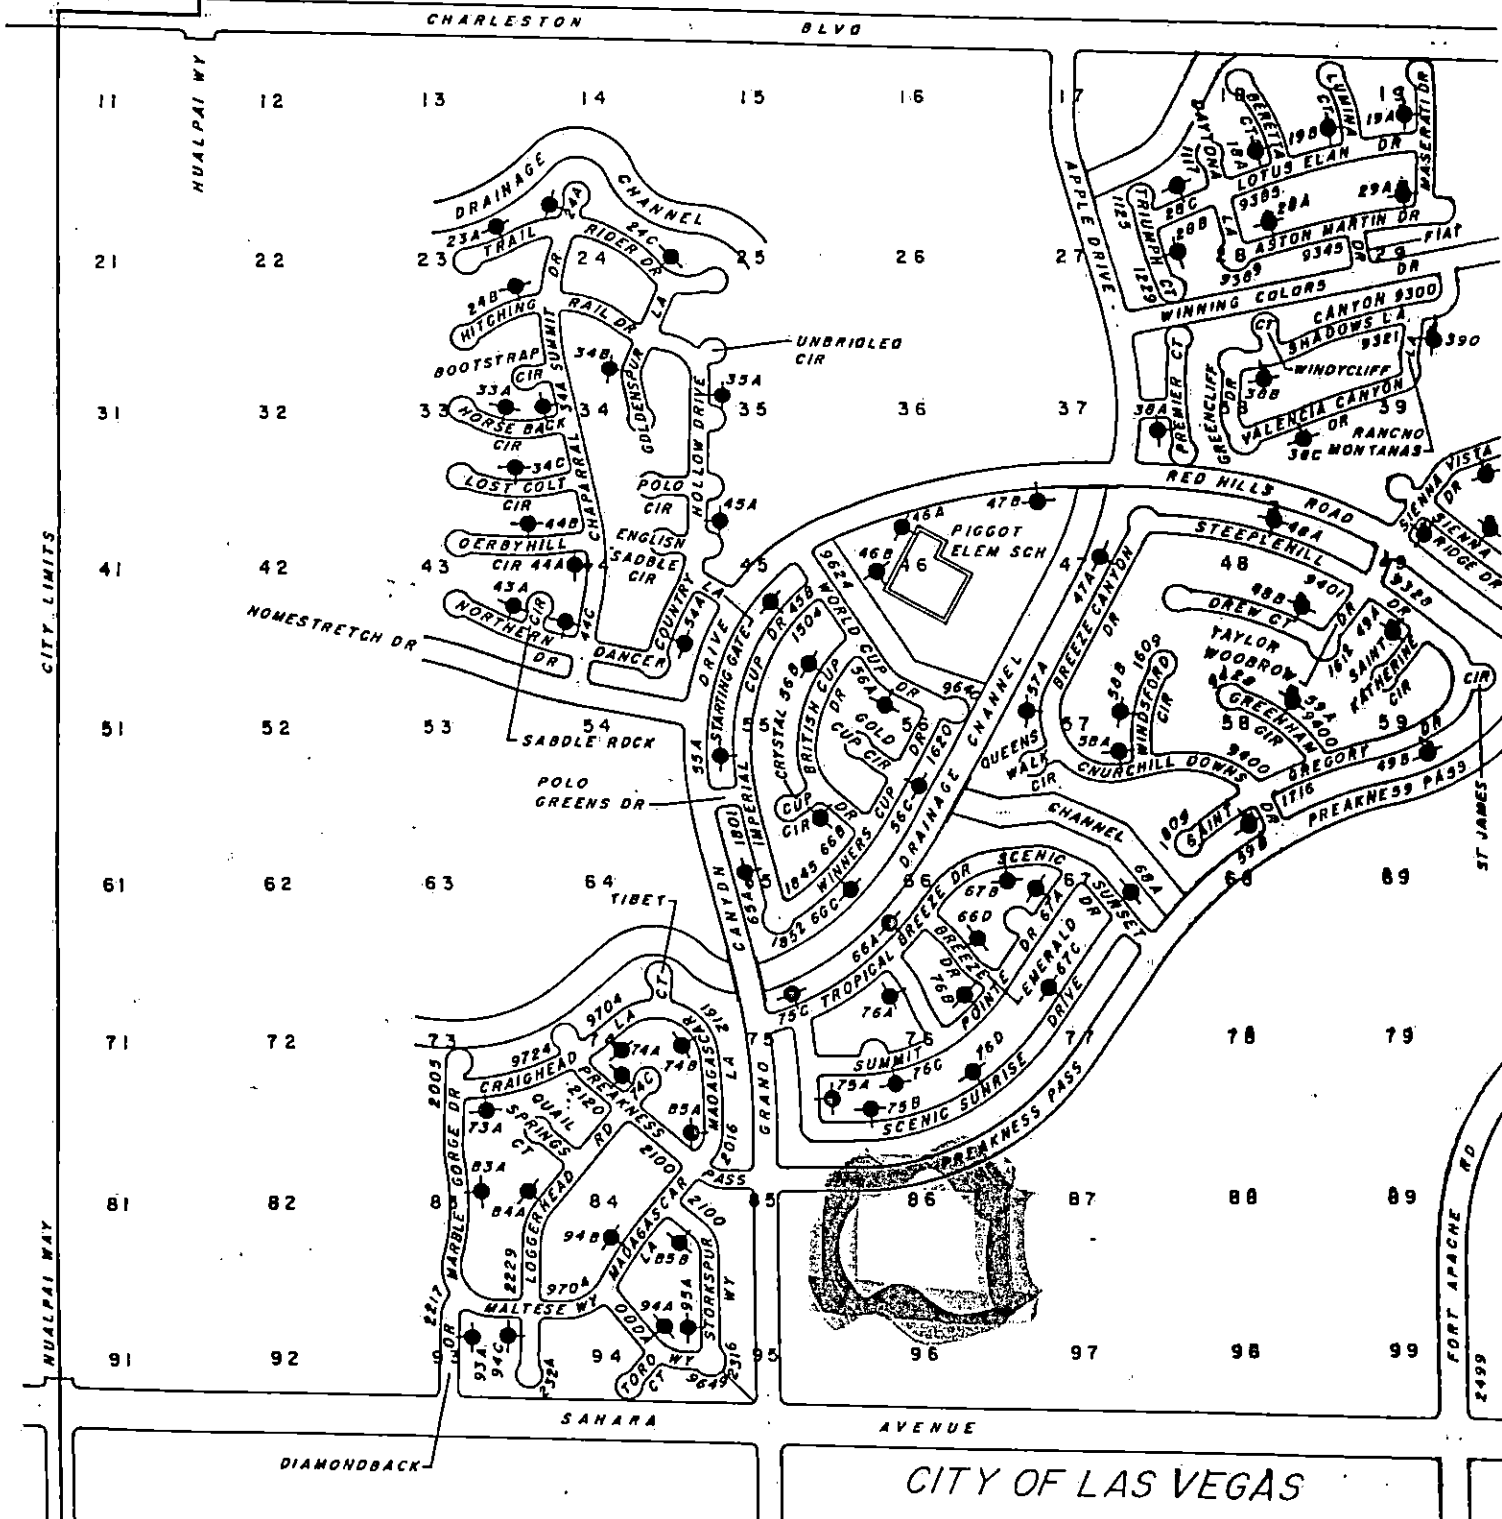

THE SUMMIT AT PECCOLE RANCH
PHASE VI


MAY 2, 1994

FIRE MAP #2515:86

200 MAP: Q-6-6

BLOCK 1	Lot 118	1909 TROPICAL BREEZE DRIVE	N/S	Public Street
	119	1917		
	120	1921		
	121	1925		
BLOCK 6	Lot 162	2021 SUMMIT POINTE DRIVE	N/S	Public Street
	163	2025		
	164	2029		
	165	2033		
	166	2041		
BLOCK 6	Lot 169	1924 TROPICAL BREEZE DRIVE	N/S	Public Street
	170	1920		
	171	1916		
	172	1912		
	173	1908		

CITY OF LAS VEGAS
DEPARTMENT OF COMMUNITY PLANNING
AND DEVELOPMENT

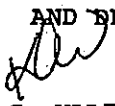
KYLE C. WALTON, SENIOR PLANNER

KCW:lm

MASTER SUBDIVISION ADDRESS: 2015 SUMMIT POINTE DRIVE

A SUBDIVISION OF A PORTION OF LOT 13, PECOCLE RANCH, BOOK 44, PAGE 72, BEING A PART OF THE SOUTH HALF (S. 1/2) OF SECTION 8, TOWNSHIP 21 SOUTH ,T.21 S.) RANGE 90 EAST, (R. 90 E.) M.D.M., CITY OF LAS VEGAS , COUNTY OF CLARK, STATE OF NEVADA

Δ = 1011'02"
R = 1200.00'
T = 106.93'
L = 213.29'


THE SUMMIT AT PECOLLE RANCH
PHASE IV
BOOK 58 PAGE 43 OF PLATS

GROUP	CON	EXPOS	LEADIN	PERCENT
0	10.00	10.00	10.00	10.00
1	10.00	10.00	10.00	10.00
68	10.00	10.00		

SEE PAGE 3 STANDARD MONUMENTS (WITH THE MONUMENTS) AT P.C., P.T. & ANGLE POINTS
1. PRELIMINARY PASS ROAD IMPROVEMENTS & MONUMENTS ARE EXISTING AS PER BOOK 44, PAGE 22.
2. LOT 13-A MONUMENTS ARE PER BOOK 44, PAGE 22.
3. THAT PORTION OF LOT 13 AS SHOWN IS CONTROLLED BY THE MONUMENTS DEPICTED BY FINAL MAP BOOK 44, PAGE 22.
4. DIRECT VEHICULAR ACCESS TO PRELIMINARY PASS THROUGH COMMON LOT 13 - FROM ANYTHING OTHER IS PROHIBITED.
5. FOR SOLE PROPERTY LINES CONSTITUTE N.A. & L.I. ARE SET BACK FROM THE PROPERTY LINES AS SHOWN. PROTECT.
6. THE PROPERTY LINES ARE SET BACK FROM THE PROPERTY LINES AS SHOWN. PROTECT.

[illegible]

	BLOCK NUMBER
(2)	LOT NUMBER
132	CURVE NUMBER
G ₁	LIME NUMBER
A ₃	RADIUS LINE
[A]	SQUARE FEET
s.g.	TYPIC MONUMENT
H	SETBACK LINE AS
	EASEMENT LINE
P.M.E.	PUBLIC UTILITY LINE
	BOUNDARY LINE
	ADJACENT L&L

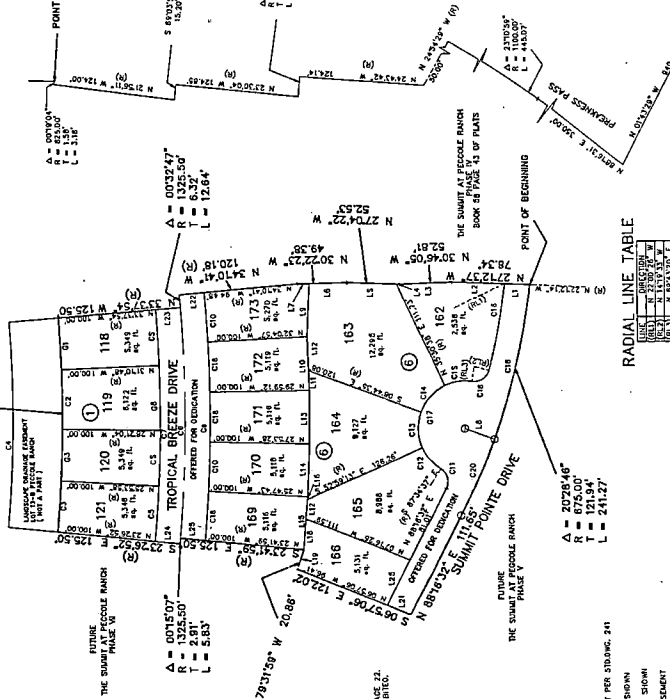

RADIAL LINE TABLE

LINE	DIRECTION
(RL1)	N 22°00' 26" W
(RL2)	N 14°19' 33" W
(RL3)	N 66°43' 17" E

BOUNDARY LINE

W. SAHARA AVENUE S.E. CORNER


**THE SUMMIT AT PECCOLE RANCH
PHASE VI**

MAY 2, 1994

**FIRE MAP #2515:86
200 MAP: Q-6-6**

BLOCK 1	Lot 118	1909 TROPICAL BREEZE DRIVE	N/S	Public Street
	119	1917		
	120	1921		
	121	1925		
BLOCK 6	Lot 162	2021 SUMMIT POINTE DRIVE	N/S	Public Street
	163	2025		
	164	2029		
	165	2033		
	166	2041		
BLOCK 6	Lot 169	1924 TROPICAL BREEZE DRIVE	N/S	Public Street
	170	1920		
	171	1916		
	172	1912		
	173	1908		

**CITY OF LAS VEGAS
DEPARTMENT OF COMMUNITY PLANNING
AND DEVELOPMENT**

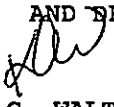
KYLE C. WALTON, SENIOR PLANNER

KCW:lm

MASTER SUBDIVISION ADDRESS: 2015 SUMMIT POINTE DRIVE

THE SUMMIT

AT PECODE RANCH
PHASE VI

A SUBDIVISION OF A PORTION OF LOT 13, PECODE RANCH, BOOK 44, PAGE 72, BEING A PART OF THE SOUTH HALF (S. 1/2) OF SECTION 5, TOWNSHIP 21 SOUTH, (21N S.) RANGE 50 EAST, (N. 50 E.) M.S.A., CITY OF LAS VEGAS, COUNTY OF CLARK, STATE OF NEVADA.

Δ = 101°102'
R = 1268.50'
T = 1268.50'
L = 213.23'

THE SUMMIT AT PECODE RANCH
BOOK 48, PAGE 13, OF PLATS

CURVE TABLE

CURVE	BEVEL	MEASURE	CHORD	AREA	PERCENT
C1	0.00000	0.00000	0.00000	0.00000	0.00000
C2	0.00000	0.00000	0.00000	0.00000	0.00000
NOTE:


- 1) STANDARD MEASUREMENTS (ONLY BE MEASUREMENTS) AT P.C., P.T. & MOORE POINTS.
- 2) MEASUREMENTS HAVE BEEN MEASURED & MEASUREMENTS ARE LISTED AS PER BOOK 44, PAGE 72.
- 3) THE POINTS OF LOT 13 AS SHOWN IS SUBMITTED BY THE MEASUREMENTS EXPECTED BY PLAT MAP BOOK 44, PAGE 72.
- 7) SET BACKS IN THE CASE OF THE CURB AT THE FRONT OF THE LOT ON PROPERTY LINE PROTECTED.

LINE TABLE

LINE	MEASURE	CHORD
C1	0.00000	0.00000
C2	0.00000	0.00000
LEGEND

- ② 132
- C1 CURVE NUMBER
- (9) LINE NUMBER
- AS, R. SQUARE FEET
- TYPE 3 SLOUGH PER STRIKE, 2M
- SETBACK LINE AS SHOWN
- CASUALTY LINE AS SHOWN
- PUBLIC UTILITY EASEMENT
- BOUNDARY LINE
- CENTERLINE

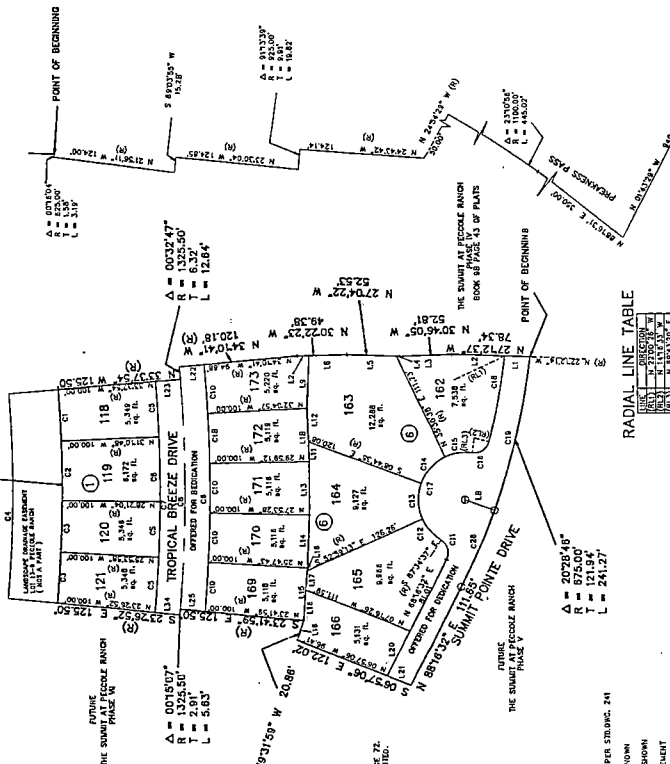


RADIAL LINE TABLE

LINE	MEASURE	CHORD
C1	0.00000	0.00000
C2	0.00000	0.00000
© city of las vegas 1981, 1992, 1993

CO

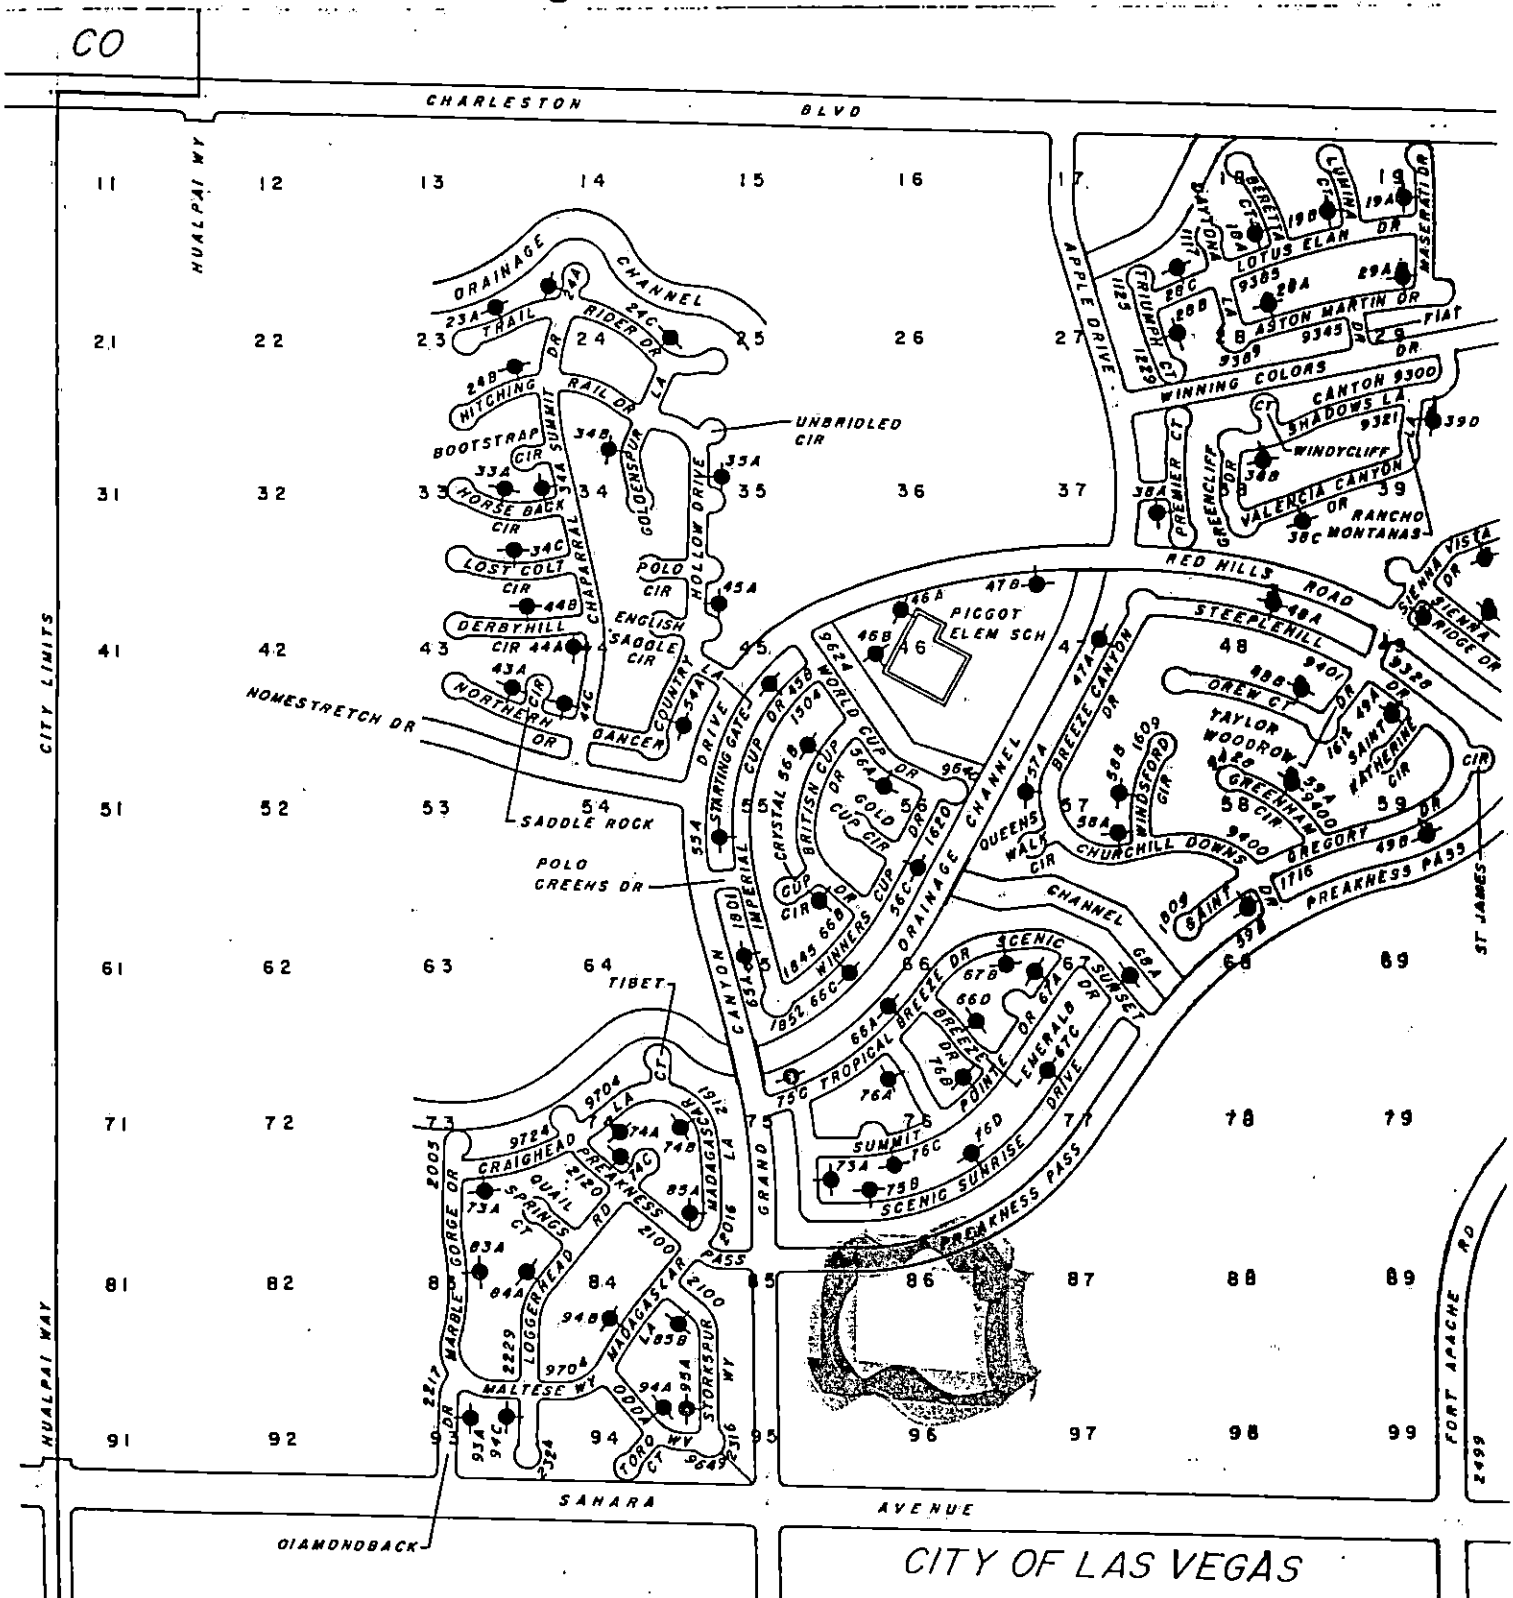


THE SUMMIT AT PECCOLE RANCH
PHASE VI

MAY 2, 1994

FIRE MAP #2515:86
200 MAP: Q-6-6

BLOCK 1	Lot 118	1909 TROPICAL BREEZE DRIVE	N/S	Public Street
	119	1917		
	120	1921		
	121	1925		
BLOCK 6	Lot 162	2021 SUMMIT POINTE DRIVE	N/S	Public Street
	163	2025		
	164	2029		
	165	2033		
	166	2041		
BLOCK 6	Lot 169	1924 TROPICAL BREEZE DRIVE	N/S	Public Street
	170	1920		
	171	1916		
	172	1912		
	173	1908		

CITY OF LAS VEGAS
DEPARTMENT OF COMMUNITY PLANNING
AND DEVELOPMENT

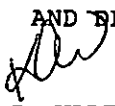
KYLE C. WALTON, SENIOR PLANNER

KCW:lm

MASTER SUBDIVISION ADDRESS: 2015 SUMMIT POINTE DRIVE

CENTRALINE

(c) city of las vegas 1981, 1992, 1993

CO

