

AMENDED FINAL MAP
A PORTION OF
TERRA MIA ESTATES

Recorded in Book 63 Page 76 of Plats, 9/2/94

Fire Dept. District Map #2517::66

200 Scale Location Map:Q-4-6

MASTER SUBDIVISION ADDRESS: 2106 VALADEZ STREET


LOT	4	2100	STRADA MIA	N/S	PRIVATE DRIVE
LOT	6	2110			
LOT	7	2111			
LOT	8	2101			

STREETS WITH NO ADDRESSES:	EL PARQUE AVENUE	E/W	PUBLIC STREET
	O'BANNON DRIVE	E/W	PUBLIC STREET

CITY OF LAS VEGAS
DEPARTMENT OF COMMUNITY
PLANNING & DEVELOPMENT

MATT PINJUV, PLANNER II
OCTOBER 3, 1994

MP/dr

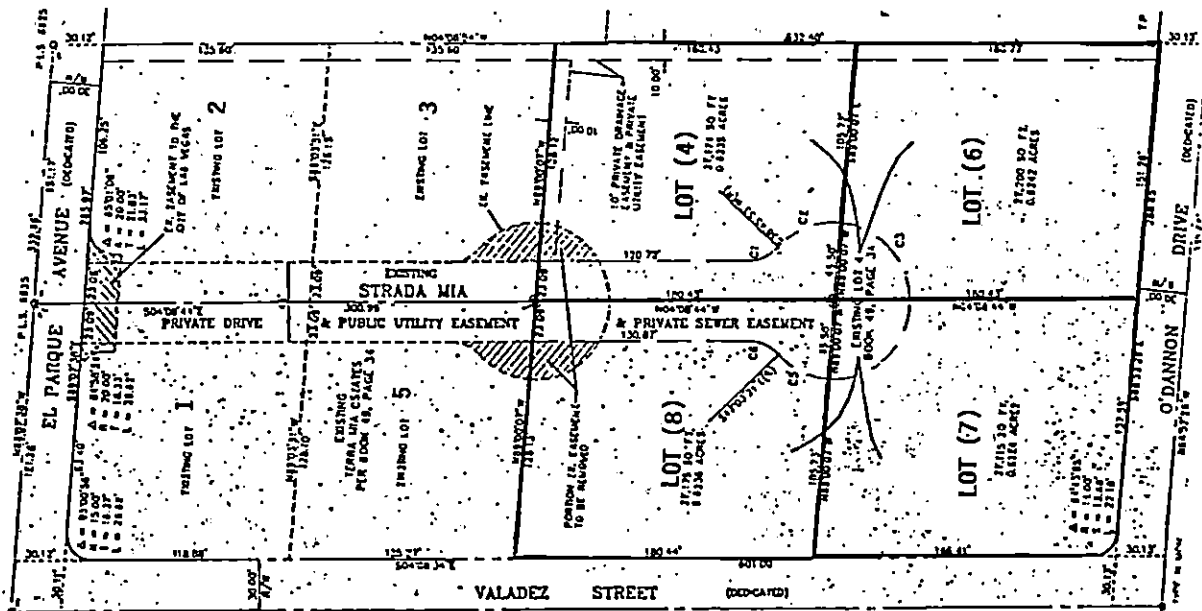

**AMENDED FINAL MAP
A PORTION OF
TERRA MIA ESTATES**

Recorded in Book 63 Page 76 of Plats, 9/2/94

Fire Dept. District Map #2517::66

200 Scale Location Map:Q-4-6

MASTER SUBDIVISION ADDRESS: 2106 VALADEZ STREET


LOT	4	2100	STRADA MIA	N/S	PRIVATE DRIVE
LOT	6	2110			
LOT	7	2111			
LOT	8	2101			

STREETS WITH NO ADDRESSES:	EL PARQUE AVENUE	E/W	PUBLIC STREET
	O'BANNON DRIVE	E/W	PUBLIC STREET

CITY OF LAS VEGAS
DEPARTMENT OF COMMUNITY
PLANNING & DEVELOPMENT

MATT PINJUV, PLANNER II
OCTOBER 3, 1994

MP/dr

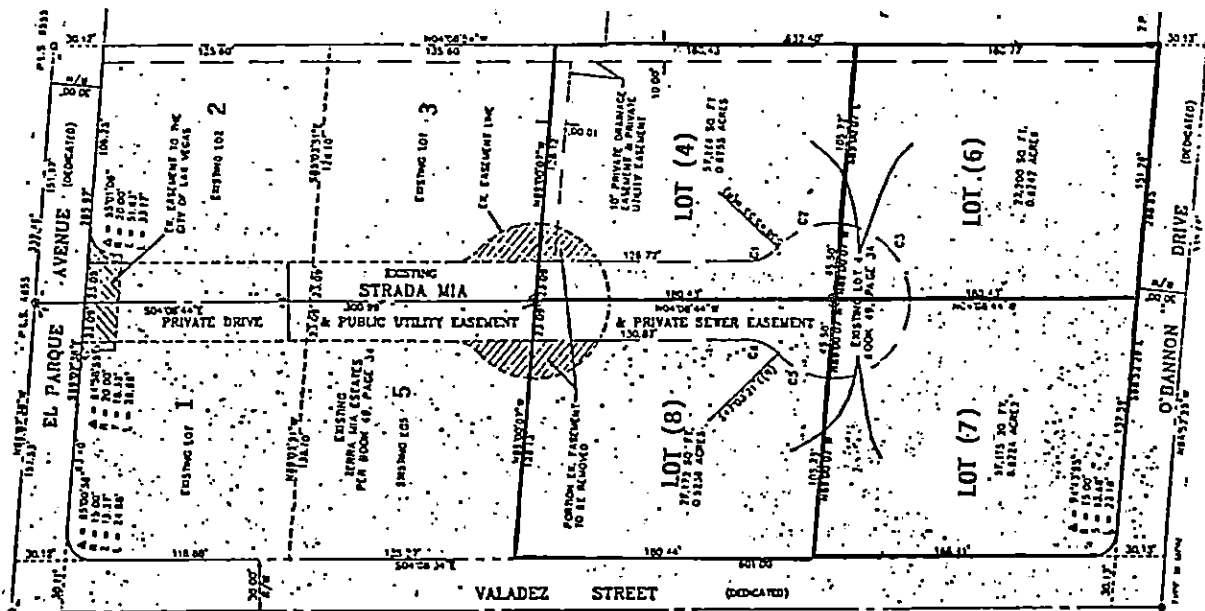

**AMENDED FINAL MAP
A PORTION OF
TERRA MIA ESTATES**

Recorded in Book 63 Page 76 of Plats, 9/2/94

Fire Dept. District Map #2517::66

200 Scale Location Map:Q-4-6

MASTER SUBDIVISION ADDRESS: 2106 VALADEZ STREET


LOT	4	2100	STRADA MIA	N/S	PRIVATE DRIVE
LOT	6	2110			
LOT	7	2111			
LOT	8	2101			

STREETS WITH NO ADDRESSES:	EL PARQUE AVENUE	E/W	PUBLIC STREET
	O'BANNON DRIVE	E/W	PUBLIC STREET

CITY OF LAS VEGAS
DEPARTMENT OF COMMUNITY
PLANNING & DEVELOPMENT

[Signature]
MATT PINJUV, PLANNER II
OCTOBER 3, 1994

MP/dr

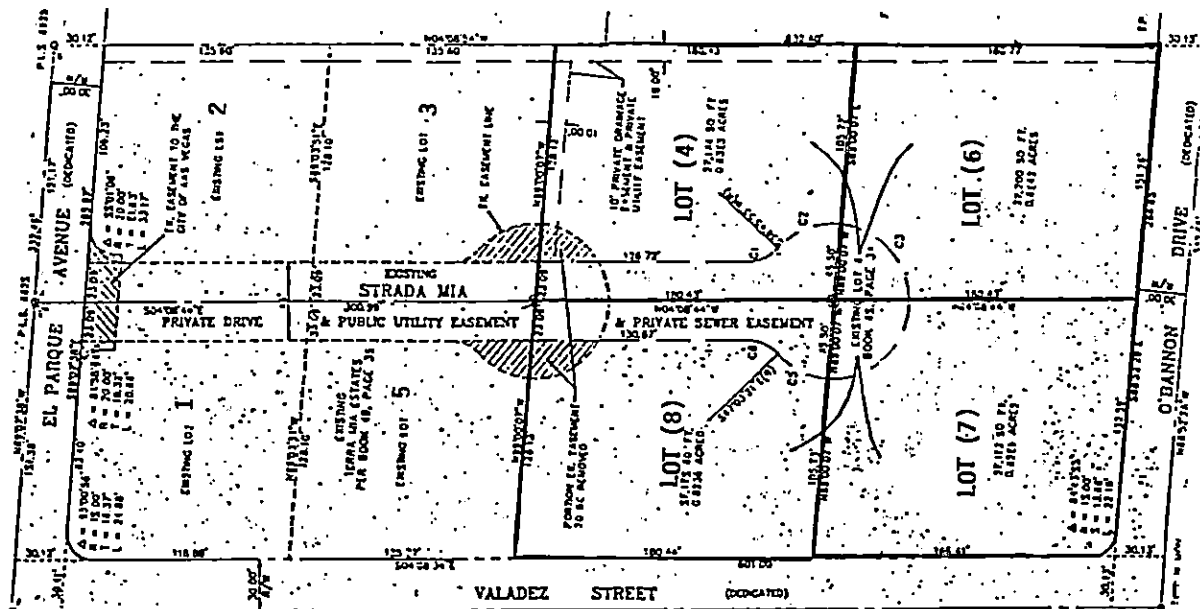

AMENDED FINAL MAP
A PORTION OF
TERRA MIA ESTATES

Recorded in Book 63 Page 76 of Plats, 9/2/94

Fire Dept. District Map #2517::66

200 Scale Location Map:Q-4-6

MASTER SUBDIVISION ADDRESS: 2106 VALADEZ STREET

LOT	4	2100	STRADA MIA	N/S	PRIVATE DRIVE
LOT	6	2110			
LOT	7	2111			
LOT	8	2101			

STREETS WITH NO ADDRESSES:	EL PARQUE AVENUE	E/W	PUBLIC STREET
	O'BANNON DRIVE	E/W	PUBLIC STREET

CITY OF LAS VEGAS
DEPARTMENT OF COMMUNITY
PLANNING & DEVELOPMENT

MATT PINJUV, PLANNER II
OCTOBER 3, 1994

MP/dr

