


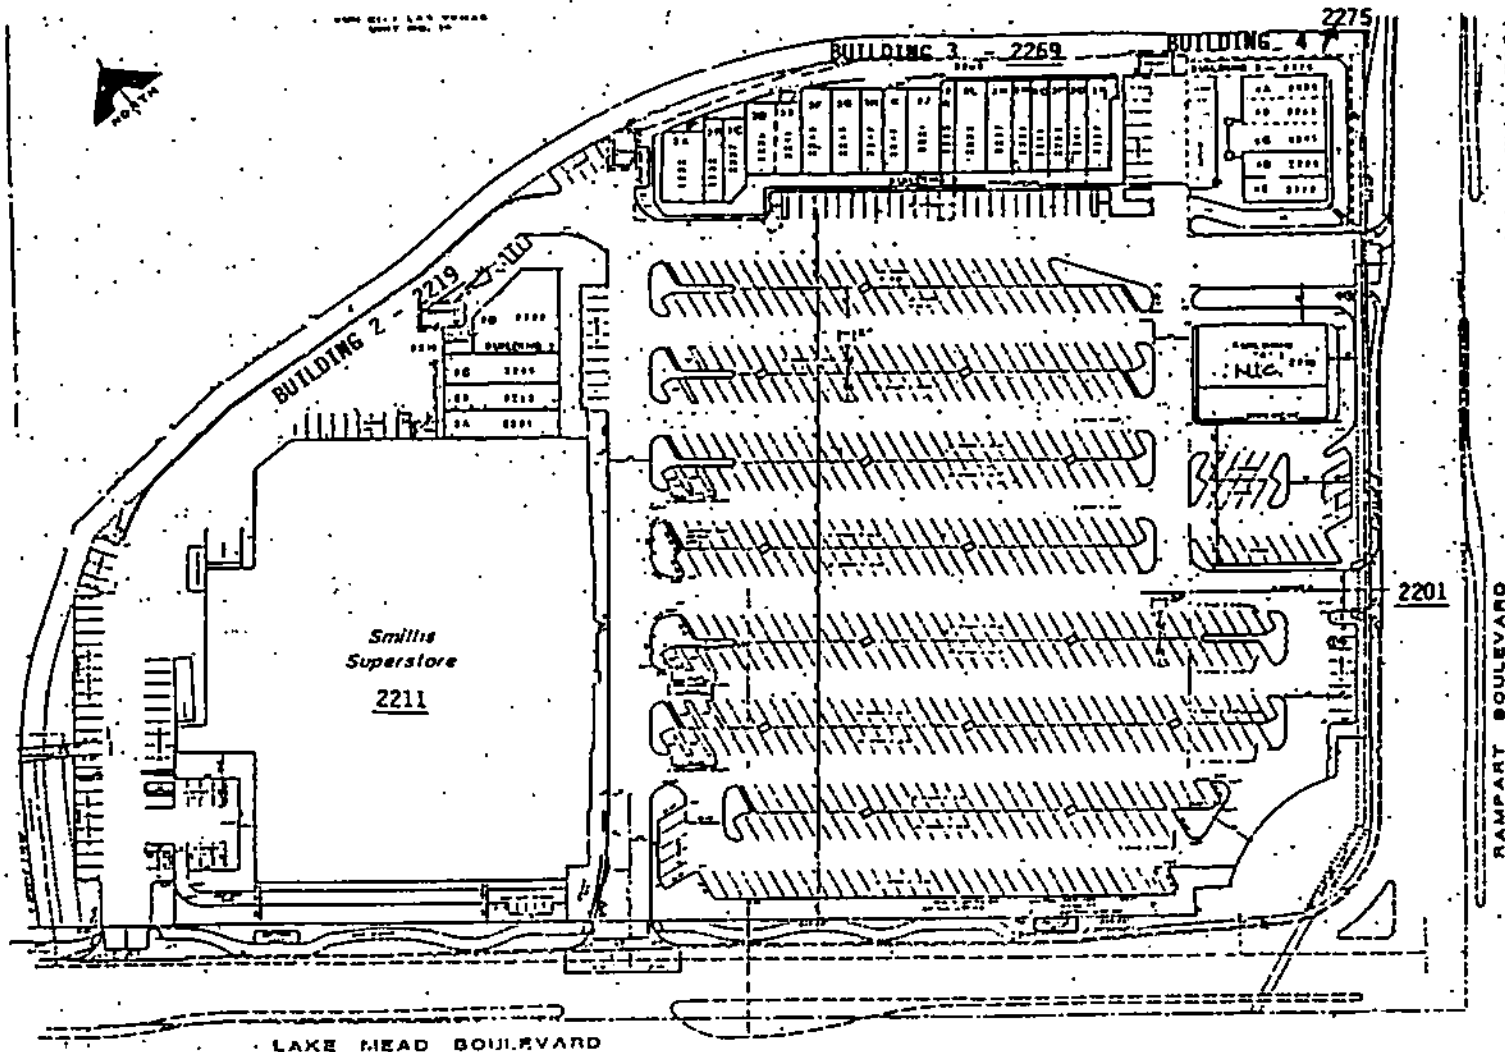

PUEBLO HILLS

(A COMMERCIAL SUBDIVISION)

ADDITION: JUNE 1, 1993
 UPDATE: 3/15/93
 ORIGINAL DATE: 1/25/93

FIRE MAP3 2216::27,28
 200 MAP: L-20-2

BUILDING 1		2211	N. RAMPART BOULEVARD (SMITH'S FOOD KING)
BUILDING 2	HOUSE METER	2219	N. RAMPART BOULEVARD
	SPACE 2-A	2221	
	2-B	2223	
	2-C	2225	
	2-D	2227	
BUILDING 3	HOUSE METER	2269	N. RAMPART BOULEVARD
	SPACE 3-A	2233	
	3-B	2235	
	3-C	2237	
	3-D	2239	
	3-E	2241	
	3-F	2243	
	3-G	2245	
	3-H	2247	
	3-I	2249	
	3-J	2251	
	3-K	2253	
	3-L	2255	
	3-M	2257	
	3-N	2259	
	3-O	2261	
	3-P	2263	
	3-Q	2265	
	3-R	2267	
BUILDING 4	HOUSE METER	2275	N. RAMPART BOULEVARD
	SPACE 4-A	2285	
	4-B	2283	
	4-C	2281	
	4-D	2279	
	4-E	2277	
BUILDING 5		2215	N. RAMPART BOULEVARD (FUTURE)

CITY OF LAS VEGAS
 DEPARTMENT OF COMMUNITY
 PLANNING & DEVELOPMENT

JOHN HERBERT
 PLANNING ASSISTANT

JH/dr

MASTER SUBDIVISION ADDRESS (GENERAL SITE): 2201 N. RAMPART BOULEVARD