

BELCASTRO ESTATES

JANUARY 15, 1993

FIRE MAP #2518::86

200 MAP: Q-3-8

=====

LOT.....	1	2210	JAMAICA COURT	N/S	PRIVATE STREET
	2	2200			
	3	2201			
	4	2211			
	5	2221			
	6	2231			
	7	2241			
	8	2240			
	9	2230			

STREETS WITH NO ADDRESSES:


O'BANNON DRIVE
VIA OLIVERO AVENUE

CITY OF LAS VEGAS
DEPARTMENT OF COMMUNITY
PLANNING & DEVELOPMENT

[Signature] MATT PINJUV, PLANNER

MASTER SUBDIVISION ADDRESS: 2223 BELCASTRO STREET

MP/dr

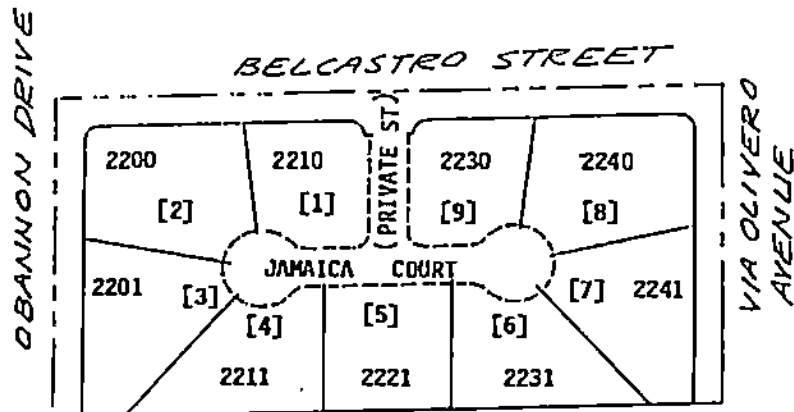

[Arrow pointing up] NORTH

BELCASTRO ESTATES

JANUARY 15, 1993

FIRE MAP #2518::86

200 MAP: Q-3-8

=====

LOT.....	1	2210	JAMAICA COURT	N/S	PRIVATE STREET
	2	2200			
	3	2201			
	4	2211			
	5	2221			
	6	2231			
	7	2241			
	8	2240			
	9	2230			

STREETS WITH NO ADDRESSES:


O'BANNON DRIVE
VIA OLIVERO AVENUE

CITY OF LAS VEGAS
DEPARTMENT OF COMMUNITY
PLANNING & DEVELOPMENT

[Signature] MATT PINJUV, PLANNER

MASTER SUBDIVISION ADDRESS: 2223 BELCASTRO STREET

MP/dr

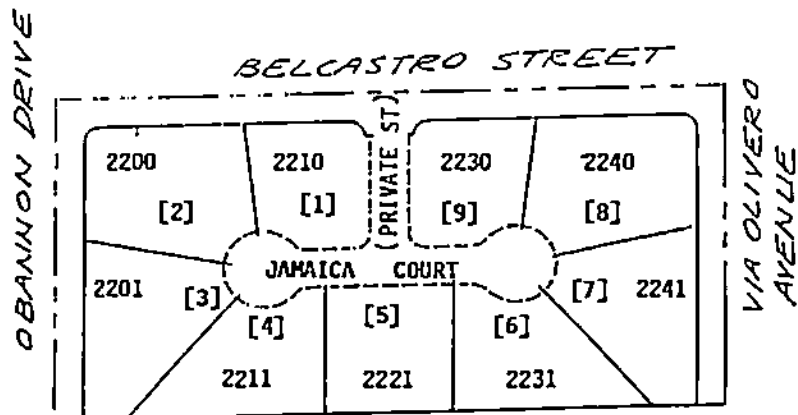

[Arrow pointing right] NORTH

BELCASTRO ESTATES

JANUARY 15, 1993

FIRE MAP #2518::86
200 MAP: Q-3-8

LOT.....	1	2210	JAMAICA COURT	N/S	PRIVATE STREET
	2	2200			
	3	2201			
	4	2211			
	5	2221			
	6	2231			
	7	2241			
	8	2240			
	9	2230			

STREETS WITH NO ADDRESSES:


O'BANNON DRIVE
VIA OLIVERO AVENUE

CITY OF LAS VEGAS
DEPARTMENT OF COMMUNITY
PLANNING & DEVELOPMENT

MATT PINJUV, PLANNER

MASTER SUBDIVISION ADDRESS: 2223 BELCASTRO STREET

MP/dr

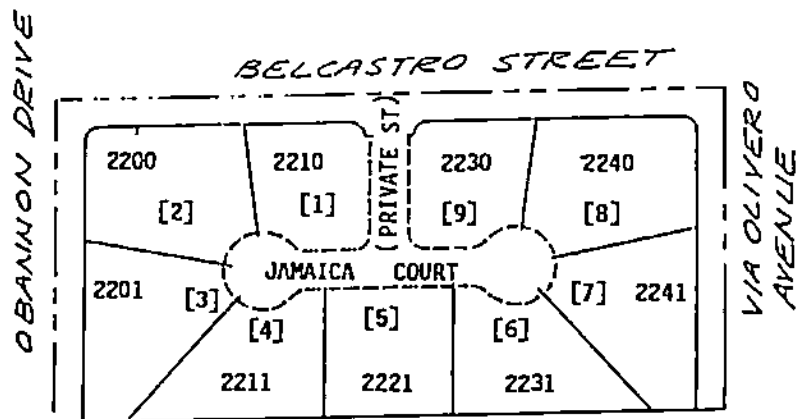

NORTH

BELCASTRO ESTATES

JANUARY 15, 1993

FIRE MAP #2518::86
200 MAP: Q-3-8

=====

LOT.....	1	2210	JAMAICA COURT	N/S	PRIVATE STREET
	2	2200			
	3	2201			
	4	2211			
	5	2221			
	6	2231			
	7	2241			
	8	2240			
	9	2230			

STREETS WITH NO ADDRESSES:


O'BANNON DRIVE
VIA OLIVERO AVENUE

CITY OF LAS VEGAS
DEPARTMENT OF COMMUNITY
PLANNING & DEVELOPMENT

[Signature] MATT PINJUV, PLANNER

MASTER SUBDIVISION ADDRESS: 2223 BELCASTRO STREET

MP/dr

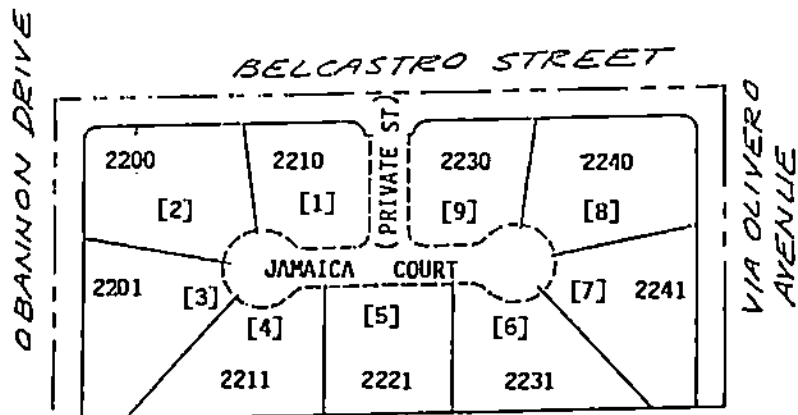

[Arrow pointing up] NORTH

BELCASTRO ESTATES

JANUARY 15, 1993

FIRE MAP #2518::86
200 MAP: Q-3-8

=====

LOT.....	1	2210	JAMAICA COURT	N/S	PRIVATE STREET
	2	2200			
	3	2201			
	4	2211			
	5	2221			
	6	2231			
	7	2241			
	8	2240			
	9	2230			

STREETS WITH NO ADDRESSES:


O'BANNON DRIVE
VIA OLIVERO AVENUE

CITY OF LAS VEGAS
DEPARTMENT OF COMMUNITY
PLANNING & DEVELOPMENT

[Signature] MATT PINJUV, PLANNER

MASTER SUBDIVISION ADDRESS: 2223 BELCASTRO STREET

MP/dr

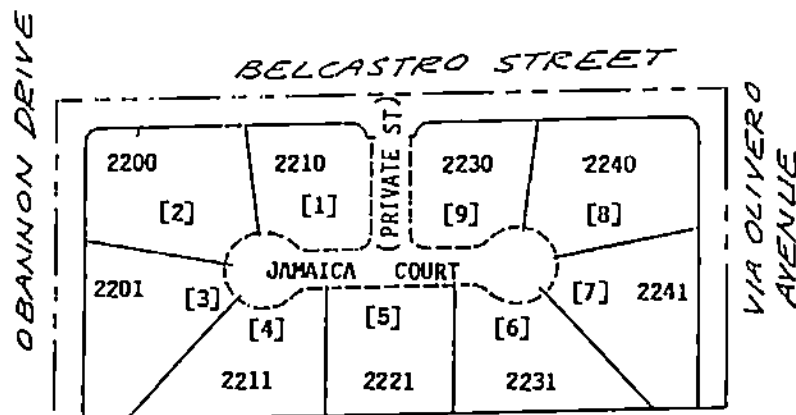

[Arrow pointing right] NORTH

BELCASTRO ESTATES

JANUARY 15, 1993

FIRE MAP #2518::86
200 MAP: Q-3-8

=====

LOT.....	1	2210	JAMAICA COURT	N/S	PRIVATE STREET
	2	2200			
	3	2201			
	4	2211			
	5	2221			
	6	2231			
	7	2241			
	8	2240			
	9	2230			

STREETS WITH NO ADDRESSES:


O'BANNON DRIVE
VIA OLIVERO AVENUE

CITY OF LAS VEGAS
DEPARTMENT OF COMMUNITY
PLANNING & DEVELOPMENT

[Signature] MATT PINJUV, PLANNER

MASTER SUBDIVISION ADDRESS: 2223 BELCASTRO STREET

MP/dr

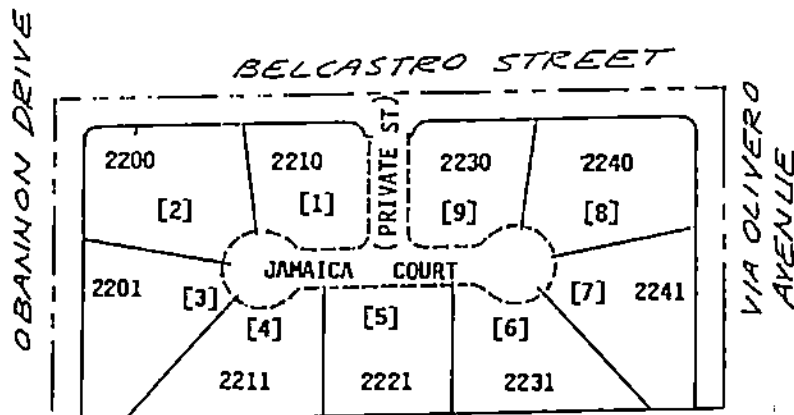

[Arrow pointing up] NORTH