

SHADOW LANE

Recorded in Book 120 Page 045 of Plats

MASTER SITE ADDRESS: 258 S TONOPAH DR

Fire Department District Map Number:

02424-31

<u>Block</u>	<u>Lot</u>	<u>Address</u>
1	1	252 FLOATING LILY CT
	2	248
	3	244
	4	240
	5	241
	6	245
	7	249
	8	253
	9	252 VERTIGO TULIP CT
	10	248
	11	244
	12	240
	13	241
	14	245
	15	249
	16	253
	17	252 CRYSTAL ROSE CT
	18	248
	19	244
	20	240
	21	241
	22	245
	23	249
	24	253
	25	252 JADED IRIS CT
	26	248
	27	244
	28	240
	29	241
	30	245

SHADOW LANE

Recorded in Book 120 Page 045 of Plats

MASTER SITE ADDRESS: 258 S TONOPAH DR

Fire Department District Map Number:

02424-31

<u>Block</u>	<u>Lot</u>	<u>Address</u>
1	31	249 JADED IRIS CT
	32	253
	33	252 WILTED JASMINE CT
	34	248
	35	244
	36	240
	37	241
	38	245
	39	249
	40	253
2	41	265
	42	269
	43	273
	44	2019 SUZY NAGLE AVE
3	45	260 LAZY POSEY CT
	46	264
	47	268
	48	272
	49	273 DIZZY PETUNIA CT
	50	269
	51	265
	52	261
4	53	260
	54	264
	55	268
	56	272
	57	273 BENT SUNFLOWER CT
	58	269
	59	265
	60	261

SHADOW LANE

Recorded in Book 120 Page 045 of Plats

MASTER SITE ADDRESS: 258 S TONOPAH DR

Fire Department District Map Number:

02424-31

<u>Block</u>	<u>Lot</u>	<u>Address</u>
5	61	260 BENT SUNFLOWER CT
	62	264
	63	268
	64	272
	65	273 TYLER CHANEL CT
	66	269
	67	265
	68	261
6	69	260
	70	264
	71	268
	72	272
	73	272 FLOATING LILY CT
	74	268
	75	264
	CE-B	265 FLOATING LILY CT
	CE-A	1908 SUZY NAGLE AVE
	CE-C	1901
	CE-D	1919
	CE-E	2007




Nina Stevens, Planner I

File Copy

FINAL MAP OF **SHADOW LANE** A COMMON INTEREST COMMUNITY

BEING A PORTION OF THE SOUTHWEST QUARTER (SW1/4) OF THE NORTHWEST (NW1/4) OF SECTION 33,
TOWNSHIP 20 SOUTH, RANGE 61 EAST, M.D.M., CITY OF LAS VEGAS, CLARK COUNTY, NEVADA

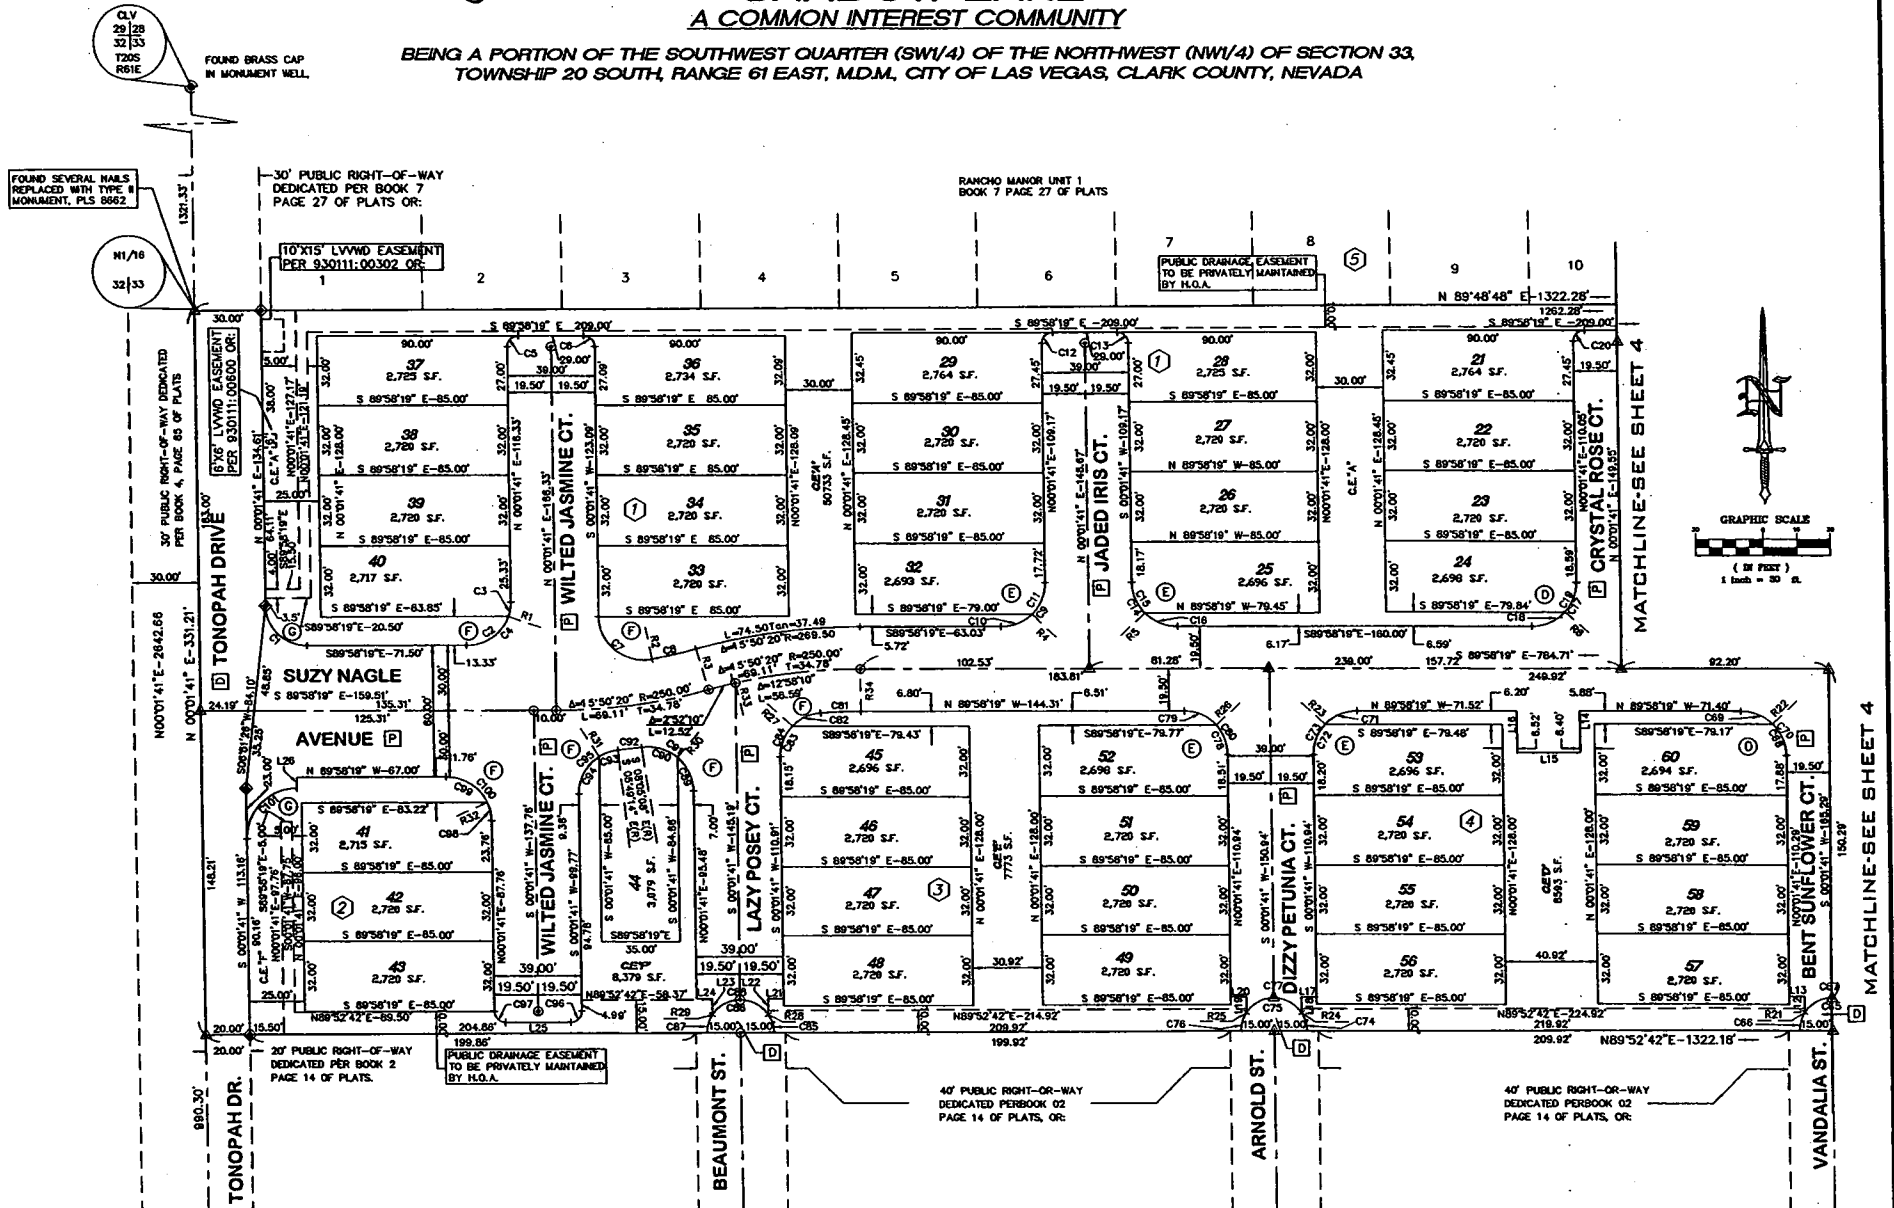

NOTES:
SEE SHEET 5 OF 6 FOR CURVE, LINE, AND
RADIAL TABLES.

FINAL MAP OF
SHADOW LANE
A COMMON INTEREST COMMUNITY

[illegible]

SHADOW LANE

Recorded in Book 120 Page 045 of Plats

MASTER SITE ADDRESS: 258 S TONOPAH DR

Fire Department District Map Number:

02424-31

<u>Block</u>	<u>Lot</u>	<u>Address</u>
1	1	252 FLOATING LILY CT
	2	248
	3	244
	4	240
	5	241
	6	245
	7	249
	8	253
	9	252 VERTIGO TULIP CT
	10	248
	11	244
	12	240
	13	241
	14	245
	15	249
	16	253
	17	252 CRYSTAL ROSE CT
	18	248
	19	244
	20	240
	21	241
	22	245
	23	249
	24	253
	25	252 JADED IRIS CT
	26	248
	27	244
	28	240
	29	241
	30	245

SHADOW LANE

Recorded in Book 120 Page 045 of Plats

MASTER SITE ADDRESS: 258 S TONOPAH DR

Fire Department District Map Number:

02424-31

<u>Block</u>	<u>Lot</u>	<u>Address</u>
1	31	249 JADED IRIS CT
	32	253
	33	252 WILTED JASMINE CT
	34	248
	35	244
	36	240
	37	241
	38	245
	39	249
	40	253
2	41	265
	42	269
	43	273
	44	2019 SUZY NAGLE AVE
3	45	260 LAZY POSEY CT
	46	264
	47	268
	48	272
	49	273 DIZZY PETUNIA CT
	50	269
	51	265
	52	261
4	53	260
	54	264
	55	268
	56	272
	57	273 BENT SUNFLOWER CT
	58	269
	59	265
	60	261

SHADOW LANE

Recorded in Book 120 Page 045 of Plats

MASTER SITE ADDRESS: 258 S TONOPAH DR

Fire Department District Map Number:

02424-31

<u>Block</u>	<u>Lot</u>	<u>Address</u>
5	61	260 BENT SUNFLOWER CT
	62	264
	63	268
	64	272
	65	273 TYLER CHANEL CT
	66	269
	67	265
	68	261
6	69	260
	70	264
	71	268
	72	272
	73	272 FLOATING LILY CT
	74	268
	75	264
	CE-B	265 FLOATING LILY CT
	CE-A	1908 SUZY NAGLE AVE
	CE-C	1901
	CE-D	1919
	CE-E	2007



Nina Stevens, Planner I

SHADOW LANE

Recorded in Book 120 Page 045 of Plats

MASTER SITE ADDRESS: 258 S TONOPAH DR

Fire Department District Map Number:

02424-31

<u>Block</u>	<u>Lot</u>	<u>Address</u>
1	1	252 FLOATING LILY CT
	2	248
	3	244
	4	240
	5	241
	6	245
	7	249
	8	253
	9	252 VERTIGO TULIP CT
	10	248
	11	244
	12	240
	13	241
	14	245
	15	249
	16	253
	17	252 CRYSTAL ROSE CT
	18	248
	19	244
	20	240
	21	241
	22	245
	23	249
	24	253
	25	252 JADED IRIS CT
	26	248
	27	244
	28	240
	29	241
	30	245

SHADOW LANE

Recorded in Book 120 Page 045 of Plats

MASTER SITE ADDRESS: 258 S TONOPAH DR

Fire Department District Map Number:

02424-31

<u>Block</u>	<u>Lot</u>	<u>Address</u>
1	31	249 JADED IRIS CT
	32	253
	33	252 WILTED JASMINE CT
	34	248
	35	244
	36	240
	37	241
	38	245
	39	249
	40	253
2	41	265
	42	269
	43	273
	44	2019 SUZY NAGLE AVE
3	45	260 LAZY POSEY CT
	46	264
	47	268
	48	272
	49	273 DIZZY PETUNIA CT
	50	269
	51	265
	52	261
4	53	260
	54	264
	55	268
	56	272
	57	273 BENT SUNFLOWER CT
	58	269
	59	265
	60	261

SHADOW LANE

Recorded in Book 120 Page 045 of Plats

MASTER SITE ADDRESS: 258 S TONOPAH DR

Fire Department District Map Number:

02424-31

<u>Block</u>	<u>Lot</u>	<u>Address</u>
5	61	260 BENT SUNFLOWER CT
	62	264
	63	268
	64	272
	65	273 TYLER CHANEL CT
	66	269
	67	265
	68	261
6	69	260
	70	264
	71	268
	72	272
	73	272 FLOATING LILY CT
	74	268
	75	264
	CE-B	265 FLOATING LILY CT
	CE-A	1908 SUZY NAGLE AVE
	CE-C	1901
	CE-D	1919
	CE-E	2007



Nina Stevens, Planner I

SHADOW LANE

Recorded in Book 120 Page 045 of Plats

MASTER SITE ADDRESS: 258 S TONOPAH DR

Fire Department District Map Number:

02424-31

<u>Block</u>	<u>Lot</u>	<u>Address</u>
1	1	252 FLOATING LILY CT
	2	248
	3	244
	4	240
	5	241
	6	245
	7	249
	8	253
	9	252 VERTIGO TULIP CT
	10	248
	11	244
	12	240
	13	241
	14	245
	15	249
	16	253
	17	252 CRYSTAL ROSE CT
	18	248
	19	244
	20	240
	21	241
	22	245
	23	249
	24	253
	25	252 JADED IRIS CT
	26	248
	27	244
	28	240
	29	241
	30	245

SHADOW LANE

Recorded in Book 120 Page 045 of Plats

MASTER SITE ADDRESS: 258 S TONOPAH DR

Fire Department District Map Number:

02424-31

<u>Block</u>	<u>Lot</u>	<u>Address</u>
1	31	249 JADED IRIS CT
	32	253
	33	252 WILTED JASMINE CT
	34	248
	35	244
	36	240
	37	241
	38	245
	39	249
	40	253
2	41	265
	42	269
	43	273
	44	2019 SUZY NAGLE AVE
3	45	260 LAZY POSEY CT
	46	264
	47	268
	48	272
	49	273 DIZZY PETUNIA CT
	50	269
	51	265
	52	261
4	53	260
	54	264
	55	268
	56	272
	57	273 BENT SUNFLOWER CT
	58	269
	59	265
	60	261

SHADOW LANE

Recorded in Book 120 Page 045 of Plats

MASTER SITE ADDRESS: 258 S TONOPAH DR

Fire Department District Map Number:

02424-31

<u>Block</u>	<u>Lot</u>	<u>Address</u>
5	61	260 BENT SUNFLOWER CT
	62	264
	63	268
	64	272
	65	273 TYLER CHANEL CT
	66	269
	67	265
	68	261
6	69	260
	70	264
	71	268
	72	272
	73	272 FLOATING LILY CT
	74	268
	75	264
	CE-B	265 FLOATING LILY CT
	CE-A	1908 SUZY NAGLE AVE
	CE-C	1901
	CE-D	1919
	CE-E	2007



Nina Stevens, Planner I