

MONTECITO AT SUMMERLIN VILLAGE 23B

Recorded in Book 147 Page 023 of Plats

MASTER SITE ADDRESS: 297 FOX HILL DR

Fire Department District Map Numbers:

02312-52 02312-53 02312-61 02312-62 02312-63 02312-71 02312-72 02312-73

<u>Block</u>	<u>Lot</u>	<u>Address</u>
	1	294 EVANTE ST
	2	290
	3	286
	4	282
	5	278
	6	274
	7	270
	8	266
	9	262
	10	258
	11	254
	12	250
	13	246
	14	242
	15	238
	16	12210 TEMPESTAD AVE
	17	12214
	18	12218
	19	12222
	20	12226
	21	12230
	22	12234
	23	245 BESAME CT
	24	249
	25	253
	26	257
	27	261
	28	265
	29	269
	30	273

MONTECITO AT SUMMERLIN VILLAGE 23B

Recorded in Book 147 Page 023 of Plats

MASTER SITE ADDRESS: 297 FOX HILL DR

Fire Department District Map Numbers:

02312-52 02312-53 02312-61 02312-62 02312-63 02312-71 02312-72 02312-73

<u>Block</u>	<u>Lot</u>	<u>Address</u>
	31	277 BESAME CT
	32	281
	33	285
	34	289
	35	293
	36	294
	37	290
	38	286
	39	282
	40	278
	41	274
	42	270
	43	266
	44	262
	45	258
	46	254
	47	250
	48	246
	49	12217 TEMPESTAD AVE
	50	12213
	51	249 LINDURA CT
	52	253
	53	257
	54	261
	55	265
	56	269
	57	273
	58	277
	59	281
	60	285

MONTECITO AT SUMMERLIN VILLAGE 23B

Recorded in Book 147 Page 023 of Plats

MASTER SITE ADDRESS: 297 FOX HILL DR

Fire Department District Map Numbers:



02312-52 02312-53 02312-61 02312-62 02312-63 02312-71 02312-72 02312-73

<u>Block</u>	<u>Lot</u>	<u>Address</u>
	61	289 LINDURA CT
	62	293
	63	297
	64	298
	65	294
	66	290
	67	286
	68	282
	69	274
	71	251 EVANTE ST
	72	257
	73	263
	74	269
	75	275
	76	279
	77	287
	78	291
	79	295


Jim Marshall, Senior Planner

LOTS 34 THROUGH 47, 50, 52 THROUGH 69 71, TOGETHER WITH COMMON ELEMENTS "C", "D", AND "H" AS SHOWN ON THAT CERTAIN MAP ON FILE IN THE CLARK COUNTY RECORDER'S OFFICE IN BOOK 147, PAGE 23 OF PLATS, SITUATE IN THE WEST HALF (W 1/2) OF SECTION 27, TOWNSHIP 20 SOUTH, RANGE 59 EAST, M.D.M., CITY OF LAS VEGAS, CLARK COUNTY, NEVADA.

LOTS 34 THROUGH 47, 50, 52 THROUGH 69 71, TOGETHER WITH COMMON ELEMENTS "C", "D", AND "H" AS SHOWN ON THAT CERTAIN MAP ON FILE IN THE CLARK COUNTY RECORDER'S OFFICE IN BOOK 147, PAGE 23 OF PLATS, SITUATE IN THE WEST HALF (W 1/2) OF SECTION 27, TOWNSHIP 20 SOUTH, RANGE 59 EAST, M.D.M., CITY OF LAS VEGAS, CLARK COUNTY, NEVADA.

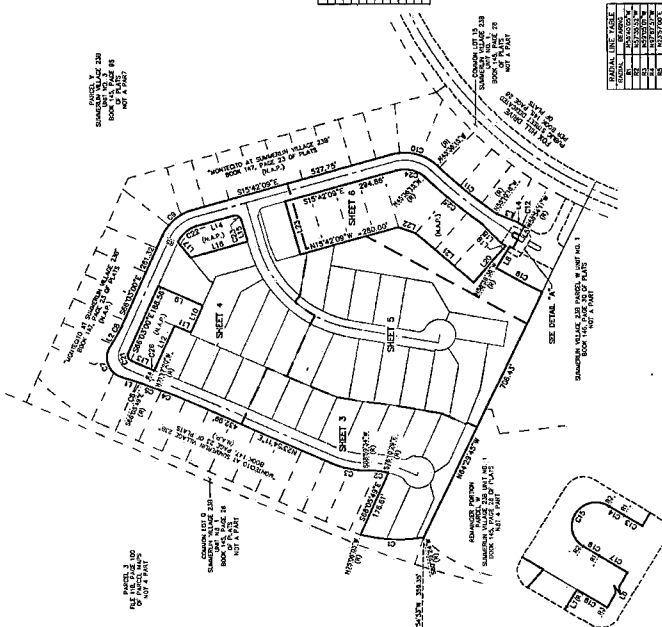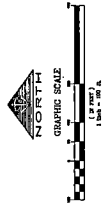[illegible]

SAMPLE	CLIMATE PREFERENCE				
	CELESTIAL	RADIANT	LENGTH	TEMPERATURE	WIND
C1	10.5	10.5	10.5	10.5	10.5
C2	10.5	10.5	10.5	10.5	10.5
RADIAL LINE TABLE	
RADIAL	BEARING
B1	N35°40'00"W
B2	N57°35'52"W
B3	N62°05'00"W
B4	N67°07'50"W
B5	N73°00'00"W

AMENDED FINAL MAP OF A PORTION OF MONTECITO AT SUMMERLIN VILLAGE 23B A COMMON INTEREST COMMUNITY

LOTS 34, THROUGH 47, 50, 52 THROUGH 71, TOGETHER WITH COMMON ELEMENTS "C", "D", "E" AND "H" AS SHOWN ON PLAT CITY OF LAS VEGAS, CLARK COUNTY, NEVADA, MAPS 80048, 477, PAGE 23 OF PLATS, SITUATE IN THE WEST HALF (W 1/2) OF SECTION 27, TOWNSHIP 20 SOUTH, RANGE 50 EAST, M.D.M., CITY OF LAS VEGAS, CLARK COUNTY, NEVADA.



- LEGEND**
- SECTION BOUNDARY LINE
 - ADJACENT PARTY LINE
 - PROPERTY LINE
 - SET LINE
 - EXISTING RIGHT-OF-WAY LINE
 - EXISTING RIGHT-OF-WAY LINE
 - STREET RIGHT-OF-WAY LINE
 - CAVEAT LINE
 - WATERMARK
 - ⑥
 - 35A
 - 35B
 - 35C
NOTES AND EASEMENT GRANTS


1. THE MONTECITO AT SUMMERLIN VILLAGE 23B IS A COMMON INTEREST COMMUNITY AS SHOWN ON PLAT CITY OF LAS VEGAS, CLARK COUNTY, NEVADA, MAPS 80048, 477, PAGE 23 OF PLATS, SITUATE IN THE WEST HALF (W 1/2) OF SECTION 27, TOWNSHIP 20 SOUTH, RANGE 50 EAST, M.D.M., CITY OF LAS VEGAS, CLARK COUNTY, NEVADA.
SHEET 4 OF 6

ANS 2711.0001

1/16/2022

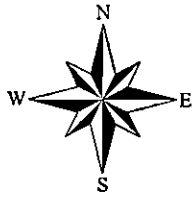


2312

© City of Las Vegas 10/20/14

0 250 500 1,000 1,500 2,000 Feet

2211	2212	2213
2311	2312	2313
2411	2412	2413

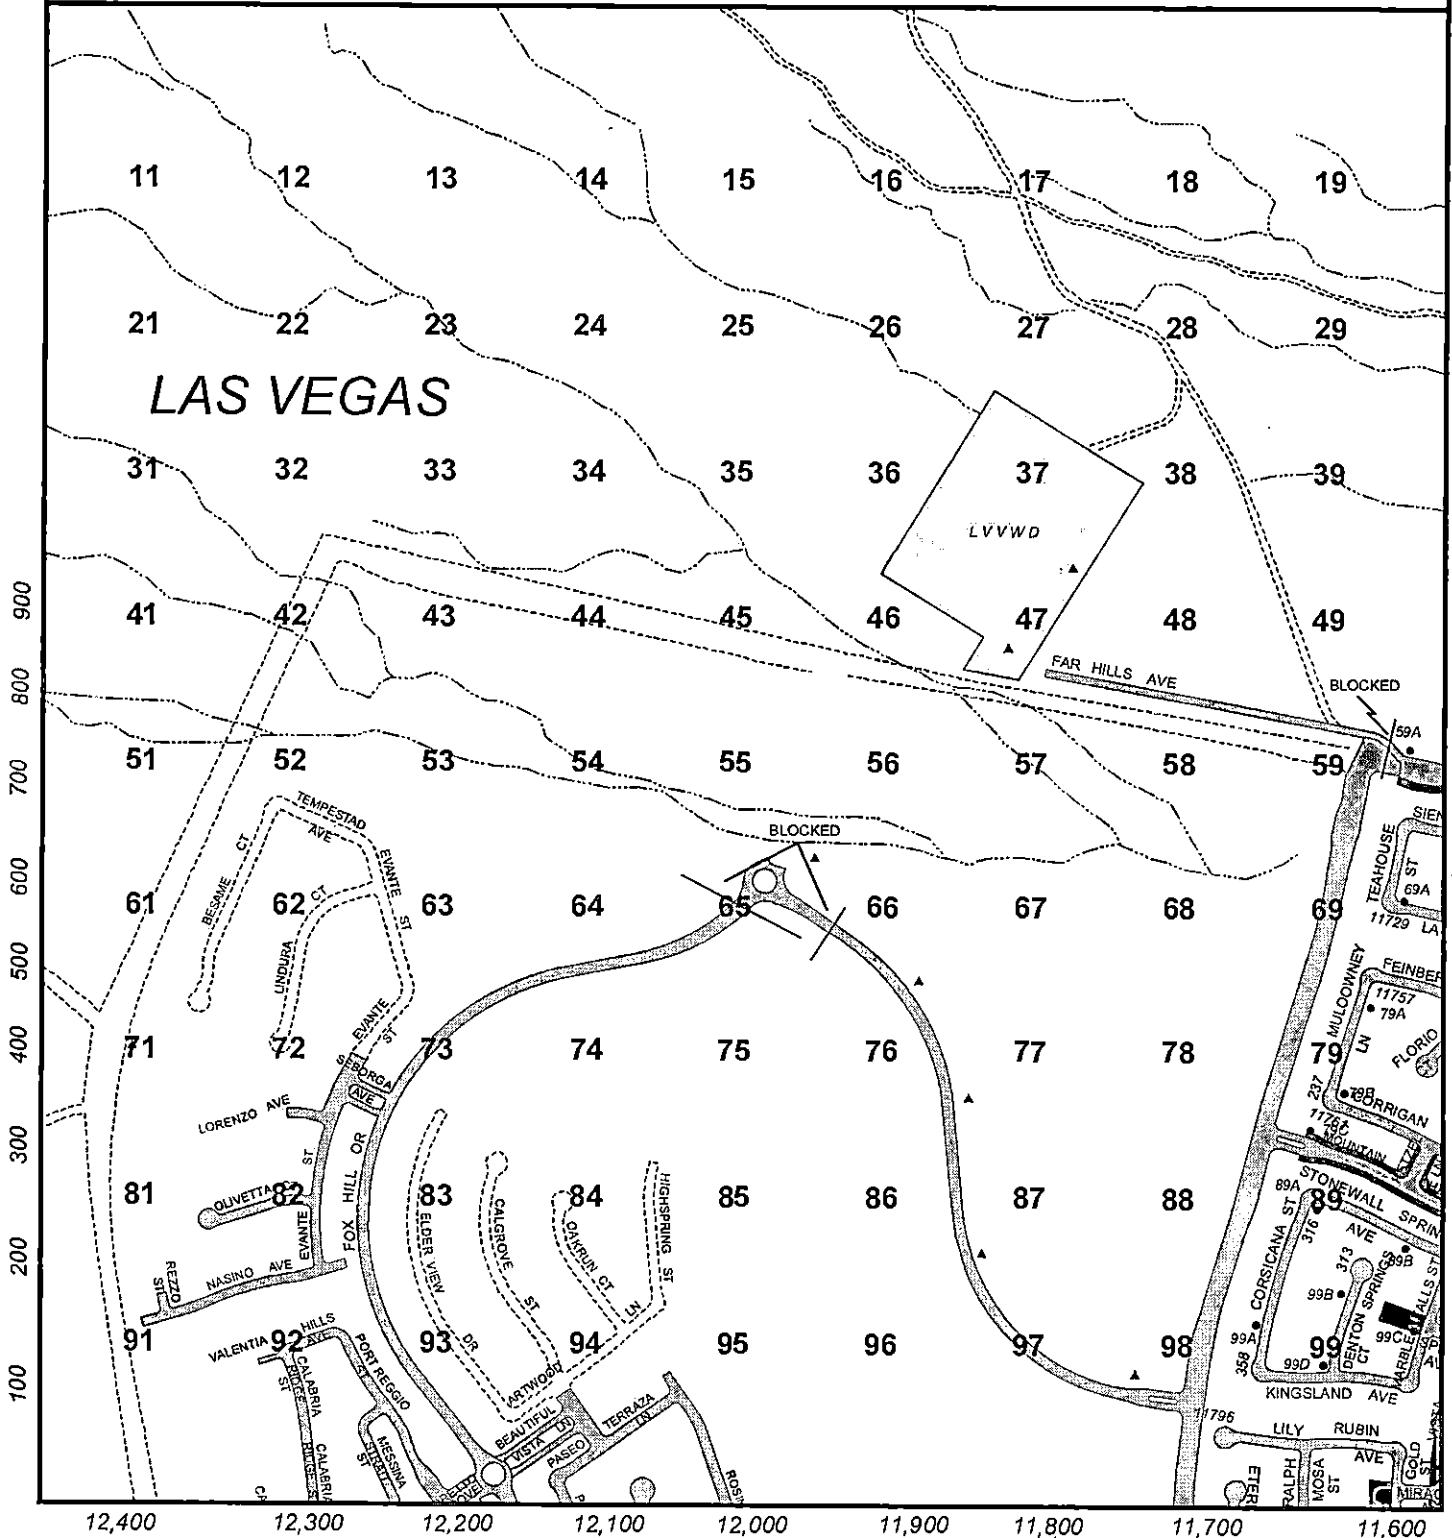

MONTECITO AT SUMMERLIN VILLAGE 23B

Recorded in Book 147 Page 023 of Plats

MASTER SITE ADDRESS: 297 FOX HILL DR

Fire Department District Map Number:

02312-62

<u>Block</u>	<u>Lot</u>	<u>Address</u>
1	1	294 EVANTE ST
	2	290
	3	286
	4	282
	5	278
	6	274
	7	270
	8	266
	9	262
	10	258
	11	254
	12	250
	13	246
	14	242
	15	238
	16	12210 TEMPESTAD AVE
	17	12214
	18	12218
	19	12222
	20	12226
	21	12230
	22	12234
	23	245 BESAME CT
	24	249
	25	253
	26	257
	27	261
	28	265
	29	269
	30	273

MONTECITO AT SUMMERLIN VILLAGE 23B

Recorded in Book 147 Page 023 of Plats

MASTER SITE ADDRESS: 297 FOX HILL DR

Fire Department District Map Number:

02312-62

<u>Block</u>	<u>Lot</u>	<u>Address</u>
1	31	277 BESAME CT
	32	281
	33	285
	34	289
	35	293
	36	294
	37	290
	38	286
	39	282
	40	278
	41	274
	42	270
	43	266
	44	262
	45	258
	46	254
	47	250
	48	246
	49	12217 TEMPESTAD AVE
	50	12213
	51	249 LINDURA CT
	52	253
	53	257
	54	261
	55	265
	56	269
	57	273
	58	277
	59	281
	60	285

MONTECITO AT SUMMERLIN VILLAGE 23B

Recorded in Book 147 Page 023 of Plats

MASTER SITE ADDRESS: 297 FOX HILL DR

Fire Department District Map Number:

02312-62



<u>Block</u>	<u>Lot</u>	<u>Address</u>
1	61	289 LINDURA CT
	62	293
	63	297
	64	298
	65	294
	66	290
	67	286
	68	282
	69	274
	70	262
	71	251 EVANTE ST
	72	257
	73	263
	74	269
	75	275
	76	279
	77	287
	78	291
	79	295

Jim Marshall, Senior Planner





MONTECITO AT SUMMERLIN VILLAGE 23B

A SUBDIVISION OF PARCEL X OF "SUMMERLIN VILLAGE 23B UNIT NO. 1", BOOK 145, PAGE 28 OF PLATS,
SITUATE IN THE WEST HALF (W 1/2) OF SECTION 27, TOWNSHIP 20 SOUTH, RANGE 59 EAST, M.O.M.,
CITY OF LAS VEGAS, CLARK COUNTY, NEVADA.

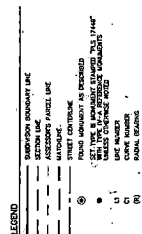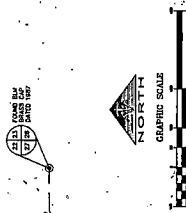

CURVE	DOLLA	RADIUS	LENGTH	TANGENT
C1	3704.45'	300.81'	213.21'	170.45'
C2	1747.45'	2438.00'	51.65'	25.55'
C3	2815.28'	401.15'	203.07'	133.37'
C4	2815.28'	1708.00'	483.20'	148.32'

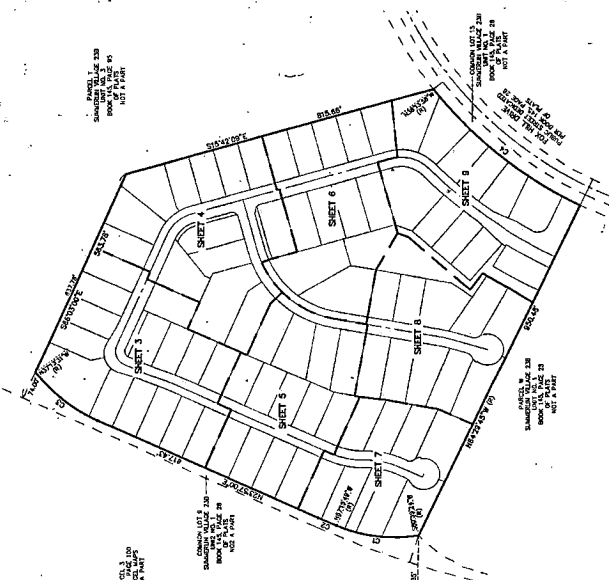

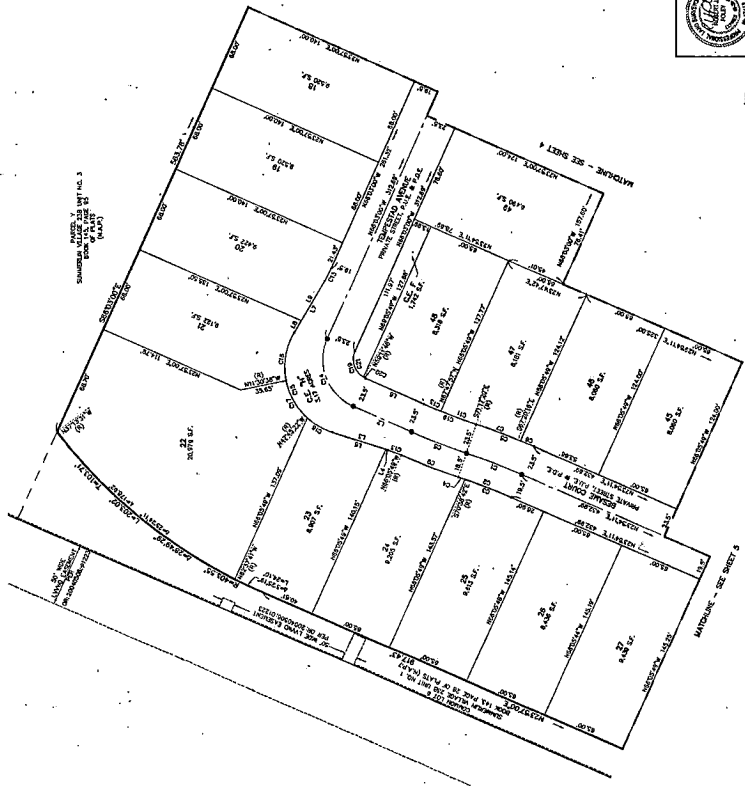[illegible][illegible]

MONTECITO AT SUMMERLIN VILLAGE 23B³

A SUBDIVISION OF PARCEL X OF "SUMMERLIN VILLAGE 238 UNIT NO. 1", BOOK 145, PAGE 28 OF PLATS,
SITUATE IN THE WEST HALF (W 1/2) OF SECTION 27, TOWNSHIP 20 SOUTH, RANGE 59 EAST, M.D.M.,
CITY OF LAS VEGAS, CLARK COUNTY, NEVADA.



LEGEND


-----	SUBDIVISION BOUNDARY LINE
-----	AUDUBON PART LINE
-----	ASSESSOR'S PARCEL LINE
-----	LOT LINE
-----	EXISTING RIGHT-OF-WAY LINE
-----	LIMITS OF PRIVATE STREET/FOOT-OF-WAY LINE
-----	STREET CENTERLINE
-----	EASEMENT LINE

— — — MATCHLINE
 (●) FOUND MOMENT AS DESCRIBED
 (●) FOUND MOMENT AS DESCRIBED

- [illegible]

NOTES AND EASEMENT GRANTS

- [illegible]

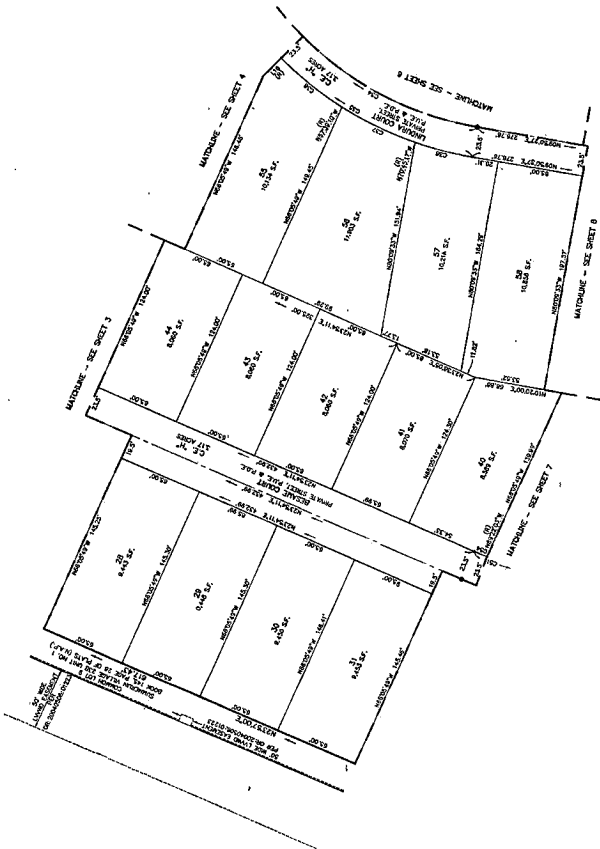

SHEET 5 OF 10

14710027

100051202 1000


MONTECITO AT SUMMERLIN VILLAGE 23B

A SUBDIVISION OF PARCEL X OF "SUMMERLIN VILLAGE 23B UNIT NO. 1". BOOK 145, PAGE 28 OF PLATS,
SITUATE IN THE WEST HALF (W 1/2) OF SECTION 27, TOWNSHIP 20 SOUTH, RANGE 59 EAST, M.D.M.,
CITY OF LAS VEGAS, CLARK COUNTY, NEVADA.



[illegible]

NOTES AND EASEMENT GRANTS

- [illegible]

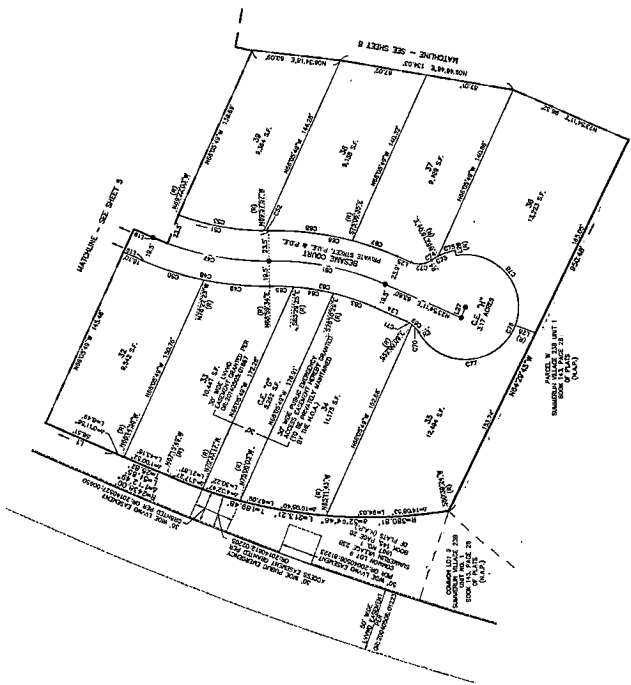

A SUBDIVISION OF PARCEL X OF "SUMMERLIN VILLAGE 23B UNIT NO. 1", BOOK 145, PAGE 28 OF PLATS, SITUATE IN THE WEST HALF (W 1/2) OF SECTION 27, TOWNSHIP 20 SOUTH, RANGE 59 EAST, M.D.M., CITY OF LAS VEGAS, CLARK COUNTY, NEVADA.

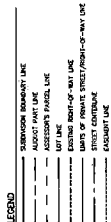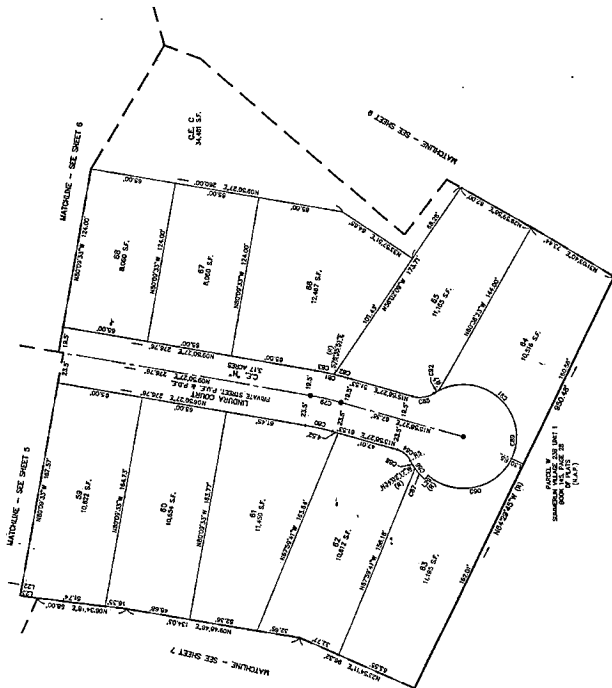[illegible][illegible]

FINAL MAP OF MONTECITO AT SUMMERLIN VILLAGE 23B

A SUBDIVISION OF PARCEL X OF SUMMERLIN VILLAGE 23B UNIT NO. 1, BLOCK 145, PAGE 28 OF PLATS,
SITUATE IN THE WEST HALF SECTION 9, TOWNSHIP 36 NORTH, RANGE 29 EAST, M.D.M.,
CITY OF LAS VEGAS, CLARK COUNTY, NEVADA.




LEGEND

—	SUBDIVISION BOUNDARY LINE
—	ACCESS ROAD LINE
—	UTILITY EASEMENT LINE
—	LOT LINE
—	EXISTING RIGHT-OF-WAY LINE
—	LINE OF PRIVATE DRAINAGE-UP-HILL EASE
—	EASEMENT LINE
—	WATERLINE

- ⑥ FOUND BENCHMARK IS SHOWN
WITH TYPE "B" REFERENCE ELEVATION
- ⑦ ELEVATION OF THE "B" BENCHMARK = 72
ELEVATION OF THE "B" BENCHMARK = 72
- C.E. CORNER ELEVATION LOT
- SOURCE TEXT
- S.E.
- C. CLARK ELEVANT
- (C) RADIAL BEARING
- APL. RADIAL LINE BEARING
- PUBLIC UTILITY EASEMENT
- LAWD LAS VEGAS VALLEY WATER DISTRICT
- CLARK COUNTY OPTICAL RECORD
- N.A.P. NOT A PART OF THIS SURVEY

- NOTES AND EASEMENT GRANTS**
1. ALL EASEMENT GRANTS ARE MADE BY THE GRANTOR TO THE GRANTEE FOR THE USE AND ENJOYMENT OF THE GRANTEE AND THE GRANTOR'S HEIRS AND ASSIGNS.
 2. THE EASEMENT GRANTS ARE MADE FOR THE USE AND ENJOYMENT OF THE GRANTEE AND THE GRANTOR'S HEIRS AND ASSIGNS.
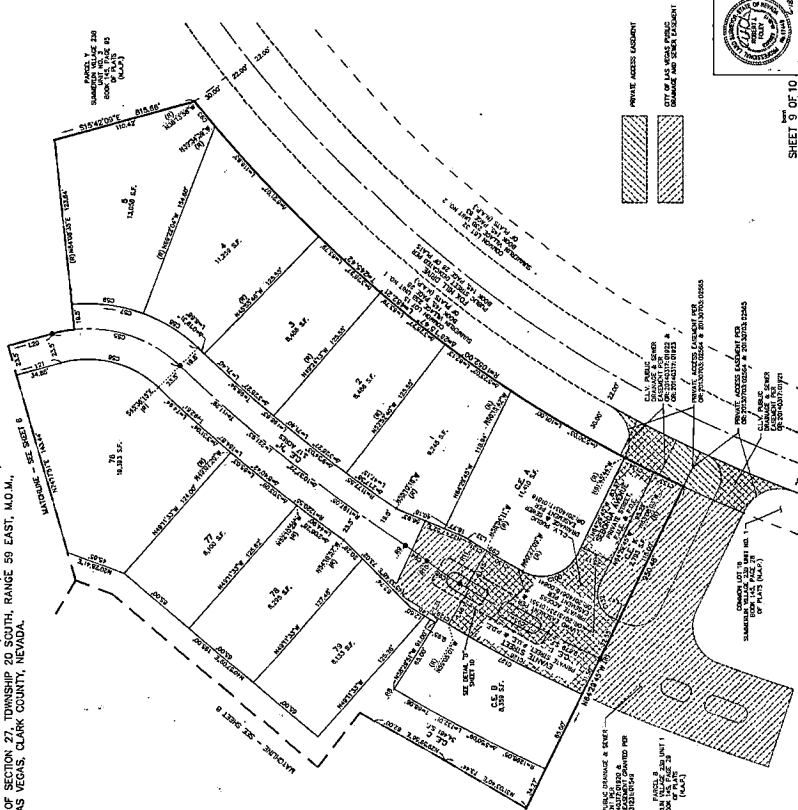

14710092

SHEET 9 OF 10

MONTECITO AT SUMMERLIN VILLAGE 23B


A SUBDIVISION OF PARCEL X OF "SUMMERLIN VILLAGE 233 UNIT NO. 1", BOOK 145, PAGE 28 OF PLATS,
SITUATE IN THE WEST HALF (W 1/2) OF SECTION 27, TOWNSHIP 20 SOUTH, RANGE 59 EAST, M.O.M.,
CITY OF LAS VEGAS, CLARK COUNTY, NEVADA.


[illegible]

		CROSS TABLE	
		1990	1991
1	1990	100	100
2	1991	100	100
3	1992	100	100
93	2082	100	100
94	2083	100	

UNIT TABLE		
USE	WEIGHT	LENGTH
1	5.625 (1.5625)	4.125
2	5.625 (1.5625)	4.125
3	5.625 (1.5625)	4.125
4	5.625 (1.5625)	4.125
5	5.625 (1.5625)	4.125
6	5.625 (1.5625)	4.125
7	5.625 (1.5625)	4.125
8	5.625 (1.5625)	4.125
9	5.625 (1.5625)	4.125
10	5.625 (1.5625)	4.125
11	5.625 (1.5625)	4.125
12	5.625 (1.5625)	4.125
13	5.625 (1.5625)	4.125
14	5.625 (1.5625)	4.125
15	5.625 (1.5625)	4.125
16	5.625 (1.5625)	4.125
17	5.625 (1.5625)	4.125
18	5.625 (1.5625)	4.125
19	5.625 (1.5625)	4.125
20	5.625 (1.5625)	4.125
21	5.625 (1.5625)	4.125
22	5.625 (1.5625)	4.125
23	5.625 (1.5625)	4.125
24	5.625 (1.5625)	4.125
25	5.625 (1.5625)	4.125
26	5.625 (1.5625)	4.125
27	5.625 (1.5625)	4.125
28	5.625 (1.5625)	4.125
29	5.625 (1.5625)	4.125
30	5.625 (1.5625)	4.125
31	5.625 (1.5625)	4.125
32	5.625 (1.5625)	4.125
33	5.625 (1.5625)	4.125
34	5.625 (1.5625)	4.125
35	5.625 (1.5625)	4.125
36	5.625 (1.5625)	4.125
37	5.625 (1.5625)	4.125
38	5.625 (1.5625)	4.125
39	5.625 (1.5625)	4.125
40	5.625 (1.5625)	4.125
41	5.625 (1.5625)	4.125
42	5.625 (1.5625)	4.125
43	5.625 (1.5625)	4.125
44	5.625 (1.5625)	4.125
45	5.625 (1.5625)	4.125
46	5.625 (1.5625)	4.125
47	5.625 (1.5625)	4.125
48	5.625 (1.5625)	4.125
49	5.625 (1.5625)	4.125
50	5.625 (1.5625)	4.125
51	5.625 (1.5625)	4.125
52	5.625 (1.5625)	4.125
53	5.625 (1.5625)	4.125
54	5.625 (1.5625)	4.125
55	5.625 (1.5625)	4.125
56	5.625 (1.5625)	4.125
57	5.625 (1.5625)	4.125
58	5.625 (1.5625)	4.125
93	5.625 (1.5625)	4.125
94	5.625 (1.5625)	4.125
95	5.625 (1.5625)	4.125
96	5.625 (1.5625)	4.125
97	5.625 (1.5625)	4.125
98	5.625 (1.5625)	4.125
99	5.625 (1.5625)	4.125
100	5.625 (1.5625)	4.125

RADIAL LINE	TABLE
R1	823.68 53° W
R2	819.06 50° W
R3	823.56 50° W
R4	834.27 39° W
R5	821.17 10° W
R6	833.02 62° E
R7	84.777 58° E
R8	850.39 30° W
R9	856.13 37° W
R10	859.25 15° W
R11	850.60 06° W

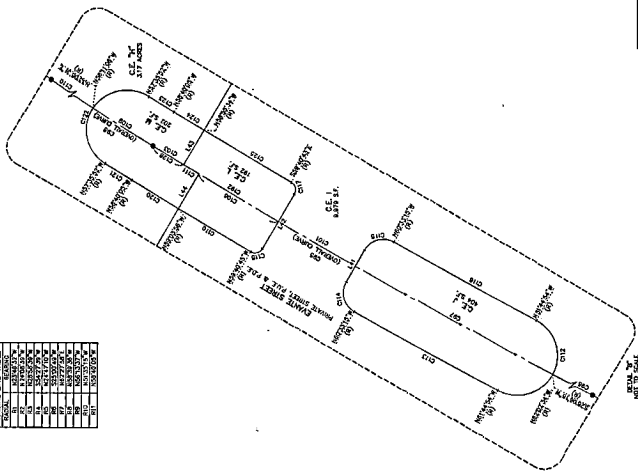

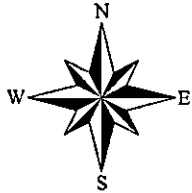


2312

© City of Las Vegas 05/21/14

0 250 500 1,000 1,500 2,000 Feet

2211	2212	2213
2311	2312	2313
2411	2412	2413

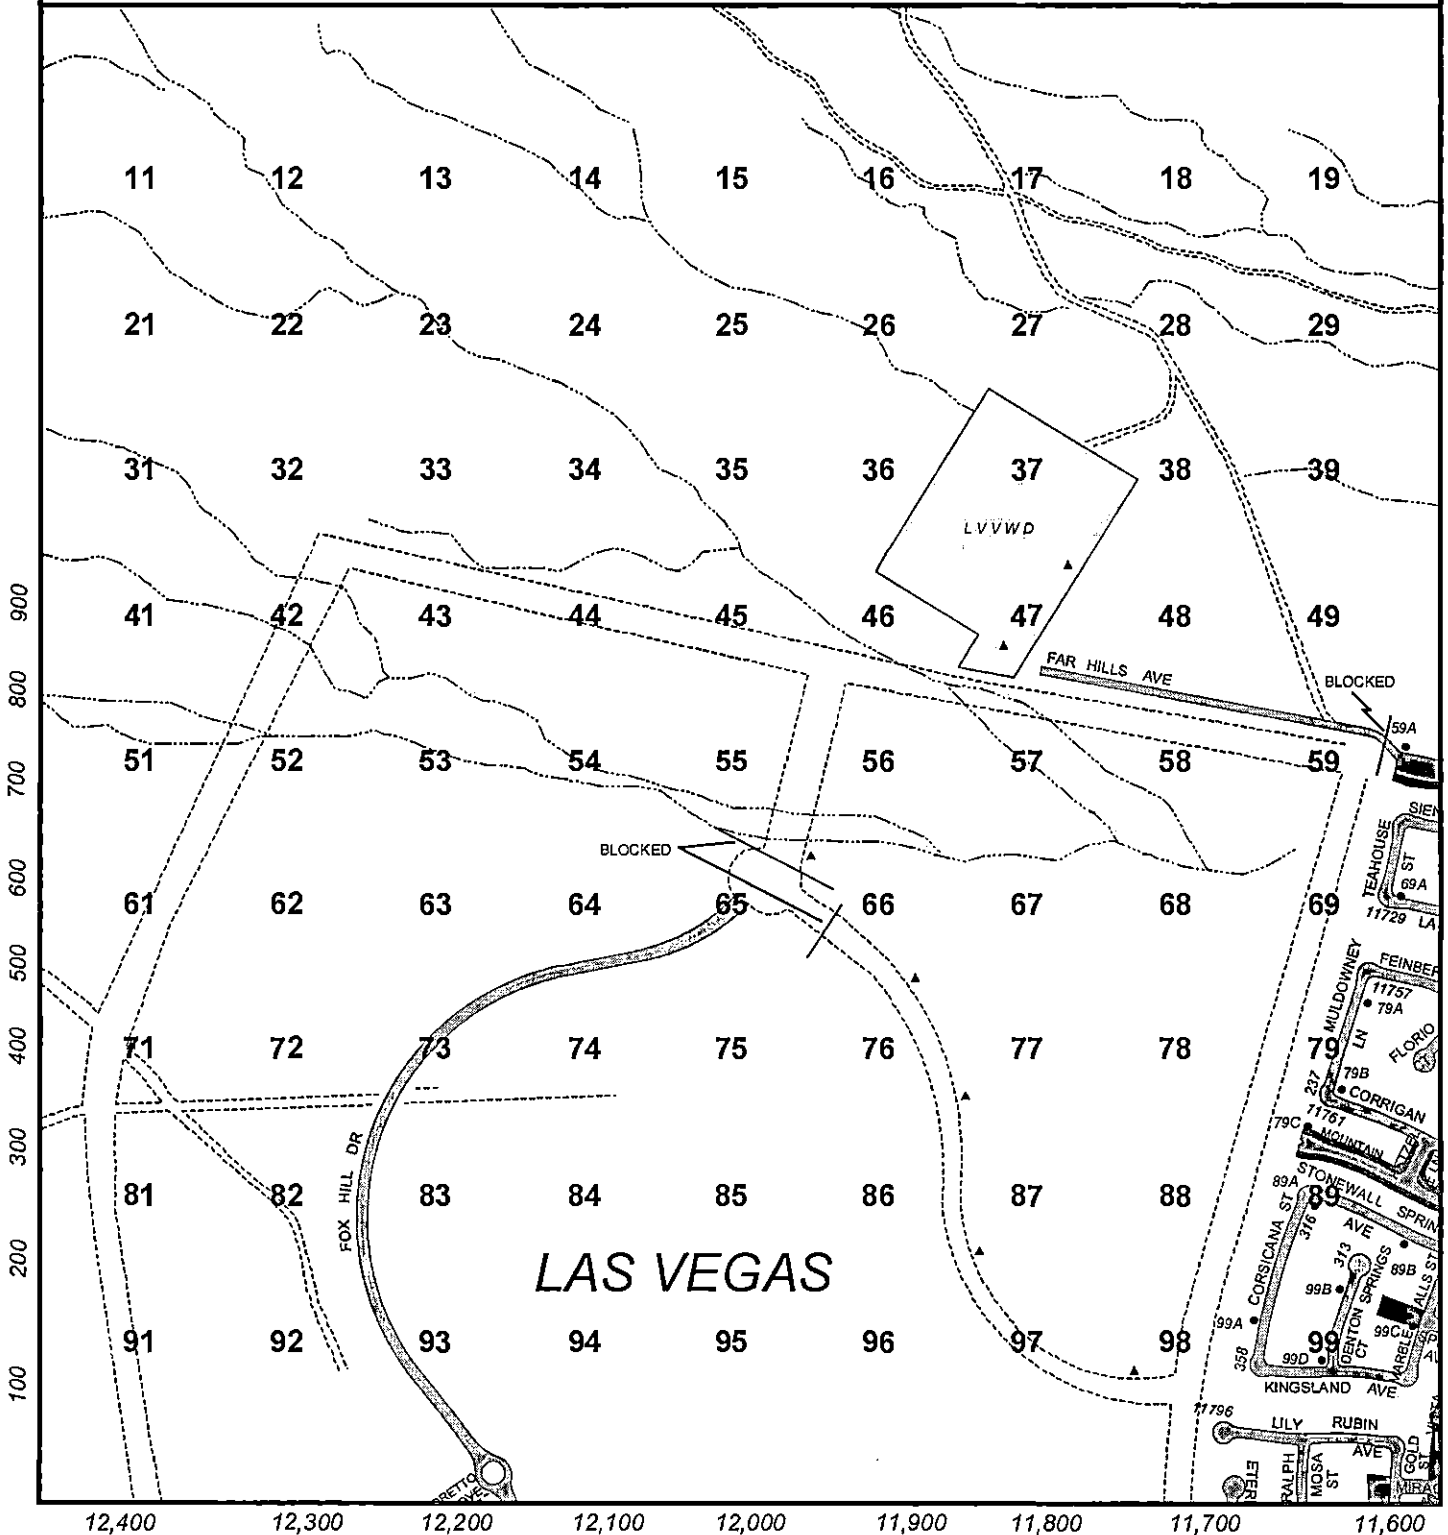

12,400 12,300 12,200 12,100 12,000 11,900 11,800 11,700 11,600