

A portion of this subdivision was a portion of Sun City Las Vegas-Unit No. 39. See NOTE

SUN CITY LAS VEGAS - UNIT NO. 39A

Recorded in Book 63 Page 73 of Plats, 8/31/94


Fire Dept. District Map #2114::13,14

200 Scale Location Map: K-13-2

MASTER SUBDIVISION ADDRESS: 3101 FAISS DRIVE

See
Note
Below

BLOCK 1	LOT	* 1	10432	VILLA RIDGE DRIVE	E/W	PUBLIC STREET
		* 2	10436			
	LOT	* 3	3157	FAISS DRIVE	N/S	PUBLIC STREET
		* 4	3153			
BLOCK 1	LOT	5	10500	LINDEN WOOD COURT	E/W	PUBLIC STREET
		6	10504			
		7	10508			
		8	10512			
		9	10513			
		10	10509			
		11	10505			
		12	10501			
BLOCK 1	LOT	13	10600	SPRING GARDEN COURT	E/W	PUBLIC STREET
		14	10604			
		15	10608			
		16	10612			
		17	10616			
		18	10617			
		19	10613			
		20	10609			
		21	10605			
		22	10601			
BLOCK 1	LOT	23	3100	CHILDRESS DRIVE	N/S	PUBLIC STREET
		24	3104			
		25	3108			
		26	3112			
BLOCK 1	LOT	27	3045	BIG GREEN LANE	N/S	PUBLIC STREET
		28	3041			
COMMON LOT	A	10503	W. CHEYENNE AVENUE		E/W	PUBLIC STREET
	B	10603				

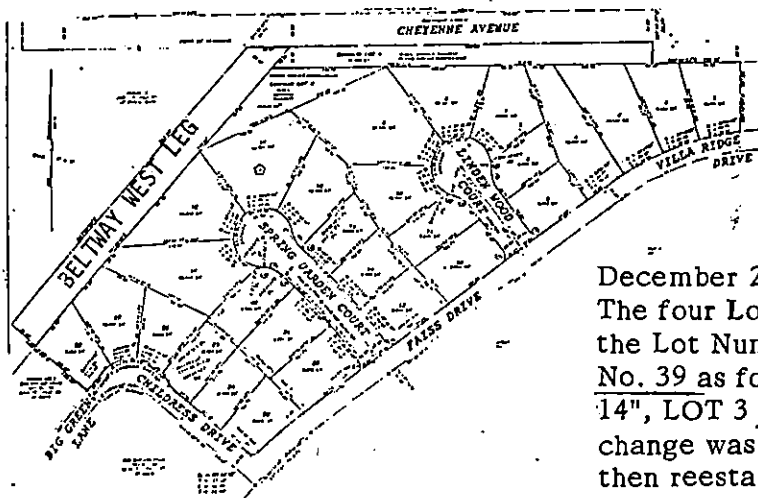

CITY OF LAS VEGAS
DEPARTMENT OF COMMUNITY
PLANNING & DEVELOPMENT

KYLE C. WALTON
SENIOR PLANNER

SEPTEMBER 6, 1994

KCW/dr

December 20, 1995 - PLEASE NOTE:
The four Lot Numbers as shown on this list SUPERCEDE the Lot Numbers assigned for Sun City Las Vegas-Unit No. 39 as follows: LOT 1 was "Lot 15", LOT 2 was "Lot 14", LOT 3 was "Lot 13" and LOT 4 was "Lot 12". [This change was due to a Reverting to Acreage process: then reestablished as this Unit No. 39A.]

A portion of this subdivision was a portion of Sun City Las Vegas-Unit No. 39. See NOTE

SUN CITY LAS VEGAS - UNIT NO. 39A

Recorded in Book 63 Page 73 of Plats, 8/31/94


Fire Dept. District Map #2114::13,14

200 Scale Location Map: K-13-2

MASTER SUBDIVISION ADDRESS: 3101 FAISS DRIVE

See
Note
Below

BLOCK 1	LOT	* 1	10432	VILLA RIDGE DRIVE	E/W	PUBLIC STREET
		* 2	10436			
BLOCK 1	LOT	* 3	3157	FAISS DRIVE	N/S	PUBLIC STREET
		* 4	3153			
BLOCK 1	LOT	5	10500	LINDEN WOOD COURT	E/W	PUBLIC STREET
		6	10504			
		7	10508			
		8	10512			
		9	10513			
		10	10509			
		11	10505			
		12	10501			
BLOCK 1	LOT	13	10600	SPRING GARDEN COURT	E/W	PUBLIC STREET
		14	10604			
		15	10608			
		16	10612			
		17	10616			
		18	10617			
		19	10613			
		20	10609			
		21	10605			
		22	10601			
BLOCK 1	LOT	23	3100	CHILDRESS DRIVE	N/S	PUBLIC STREET
		24	3104			
		25	3108			
		26	3112			
BLOCK 1	LOT	27	3045	BIG GREEN LANE	N/S	PUBLIC STREET
		28	3041			
COMMON LOT		A	10503	W. CHEYENNE AVENUE	E/W	PUBLIC STREET
		B	10603			

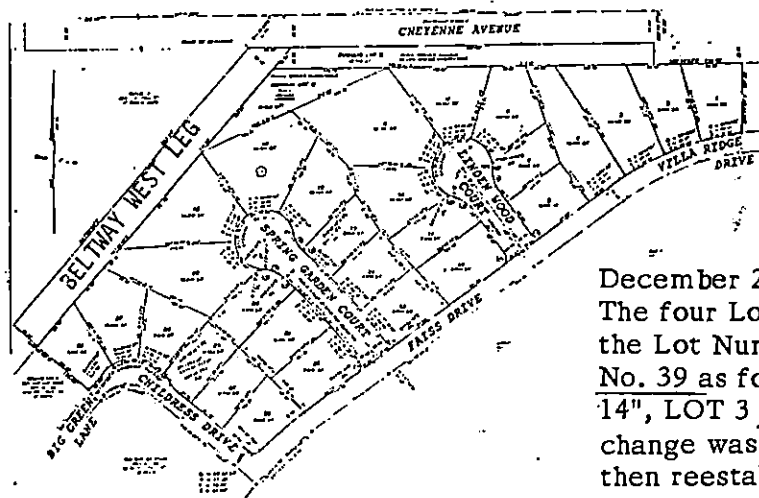

CITY OF LAS VEGAS
DEPARTMENT OF COMMUNITY
PLANNING & DEVELOPMENT

Kyle C. Walton
KYLE C. WALTON
SENIOR PLANNER

SEPTEMBER 6, 1994

KCW/dr

December 20, 1995 - PLEASE NOTE:
The four Lot Numbers as shown on this list SUPERCEDE the Lot Numbers assigned for Sun City Las Vegas-Unit No. 39 as follows: LOT 1 was "Lot 15", LOT 2 was "Lot 14", LOT 3 was "Lot 13" and LOT 4 was "Lot 12". [This change was due to a Reverting to Acreage process: then reestablished as this Unit No. 39A.]

A portion of this subdivision was a portion of Sun City Las Vegas-Unit No. 39. See NOTE

SUN CITY LAS VEGAS - UNIT NO. 39A

Recorded in Book 63 Page 73 of Plats, 8/31/94


Fire Dept. District Map #2114::13,14

200 Scale Location Map: K-13-2

MASTER SUBDIVISION ADDRESS: 3101 FAISS DRIVE

See
Note
Below

BLOCK 1	LOT	* 1	10432	VILLA RIDGE DRIVE	E/W	PUBLIC STREET
		* 2	10436			
BLOCK 1	LOT	* 3	3157	FAISS DRIVE	N/S	PUBLIC STREET
		* 4	3153			
BLOCK 1	LOT	5	10500	LINDEN WOOD COURT	E/W	PUBLIC STREET
		6	10504			
		7	10508			
		8	10512			
		9	10513			
		10	10509			
		11	10505			
		12	10501			
BLOCK 1	LOT	13	10600	SPRING GARDEN COURT	E/W	PUBLIC STREET
		14	10604			
		15	10608			
		16	10612			
		17	10616			
		18	10617			
		19	10613			
		20	10609			
		21	10605			
		22	10601			
BLOCK 1	LOT	23	3100	CHILDRESS DRIVE	N/S	PUBLIC STREET
		24	3104			
		25	3108			
		26	3112			
BLOCK 1	LOT	27	3045	BIG GREEN LANE	N/S	PUBLIC STREET
		28	3041			
COMMON LOT		A	10503	W. CHEYENNE AVENUE	E/W	PUBLIC STREET
		B	10603			

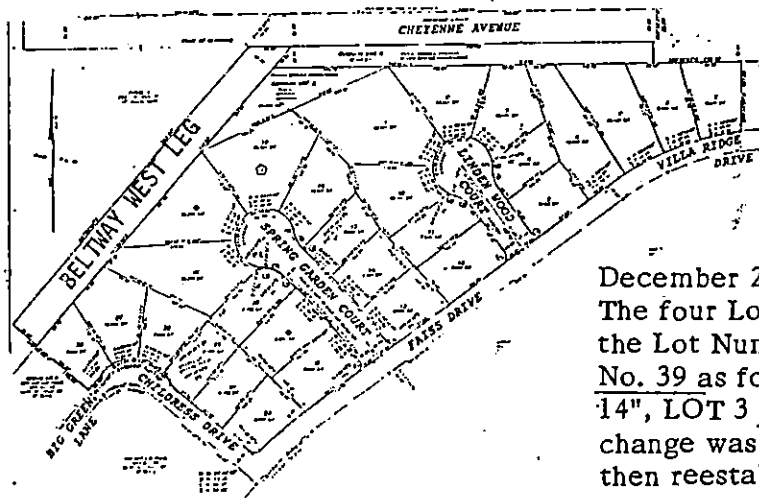

CITY OF LAS VEGAS
DEPARTMENT OF COMMUNITY
PLANNING & DEVELOPMENT

Kyle C. Walton
KYLE C. WALTON
SENIOR PLANNER

SEPTEMBER 6, 1994

KCW/dr

December 20, 1995 - PLEASE NOTE:
The four Lot Numbers as shown on this list SUPERCEDE the Lot Numbers assigned for Sun City Las Vegas-Unit No. 39 as follows: LOT 1 was "Lot 15", LOT 2 was "Lot 14", LOT 3 was "Lot 13" and LOT 4 was "Lot 12". [This change was due to a Reverting to Acreage process: then reestablished as this Unit No. 39A.]

A portion of this subdivision was a portion of Sun City Las Vegas-Unit No. 39. See NOTE

SUN CITY LAS VEGAS - UNIT NO. 39A

Recorded in Book 63 Page 73 of Plats, 8/31/94


Fire Dept. District Map #2114::13,14

200 Scale Location Map: K-13-2

MASTER SUBDIVISION ADDRESS: 3101 FAISS DRIVE

See
Note
Below

BLOCK 1	LOT	* 1	10432	VILLA RIDGE DRIVE	E/W	PUBLIC STREET
		* 2	10436			
		* 3	3157	FAISS DRIVE	N/S	PUBLIC STREET
		* 4	3153			
BLOCK 1	LOT	5	10500	LINDEN WOOD COURT	E/W	PUBLIC STREET
		6	10504			
		7	10508			
		8	10512			
		9	10513			
		10	10509			
		11	10505			
		12	10501			
		13	10600	SPRING GARDEN COURT	E/W	PUBLIC STREET
		14	10604			
BLOCK 1	LOT	15	10608			
		16	10612			
		17	10616			
		18	10617			
		19	10613			
		20	10609			
		21	10605			
		22	10601			
		23	3100	CHILDRESS DRIVE	N/S	PUBLIC STREET
		24	3104			
BLOCK 1	LOT	25	3108			
		26	3112			
		27	3045	BIG GREEN LANE	N/S	PUBLIC STREET
		28	3041			
COMMON LOT		A	10503	W. CHEYENNE AVENUE	E/W	PUBLIC STREET
		B	10603			

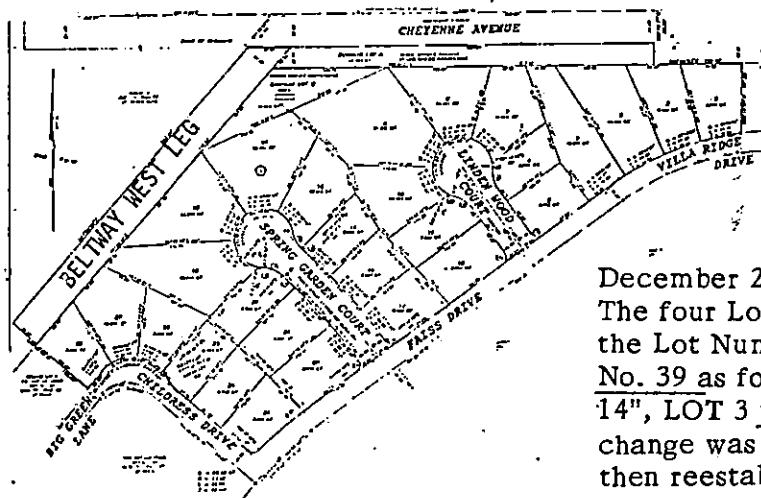

CITY OF LAS VEGAS
DEPARTMENT OF COMMUNITY
PLANNING & DEVELOPMENT

Kyle C. Walton
KYLE C. WALTON
SENIOR PLANNER

SEPTEMBER 6, 1994

KCW/dr

December 20, 1995 - PLEASE NOTE:
The four Lot Numbers as shown on this list SUPERCEDE the Lot Numbers assigned for Sun City Las Vegas-Unit No. 39 as follows: LOT 1 was "Lot 15", LOT 2 was "Lot 14", LOT 3 was "Lot 13" and LOT 4 was "Lot 12". [This change was due to a Reverting to Acreage process: then reestablished as this Unit No. 39A.]