


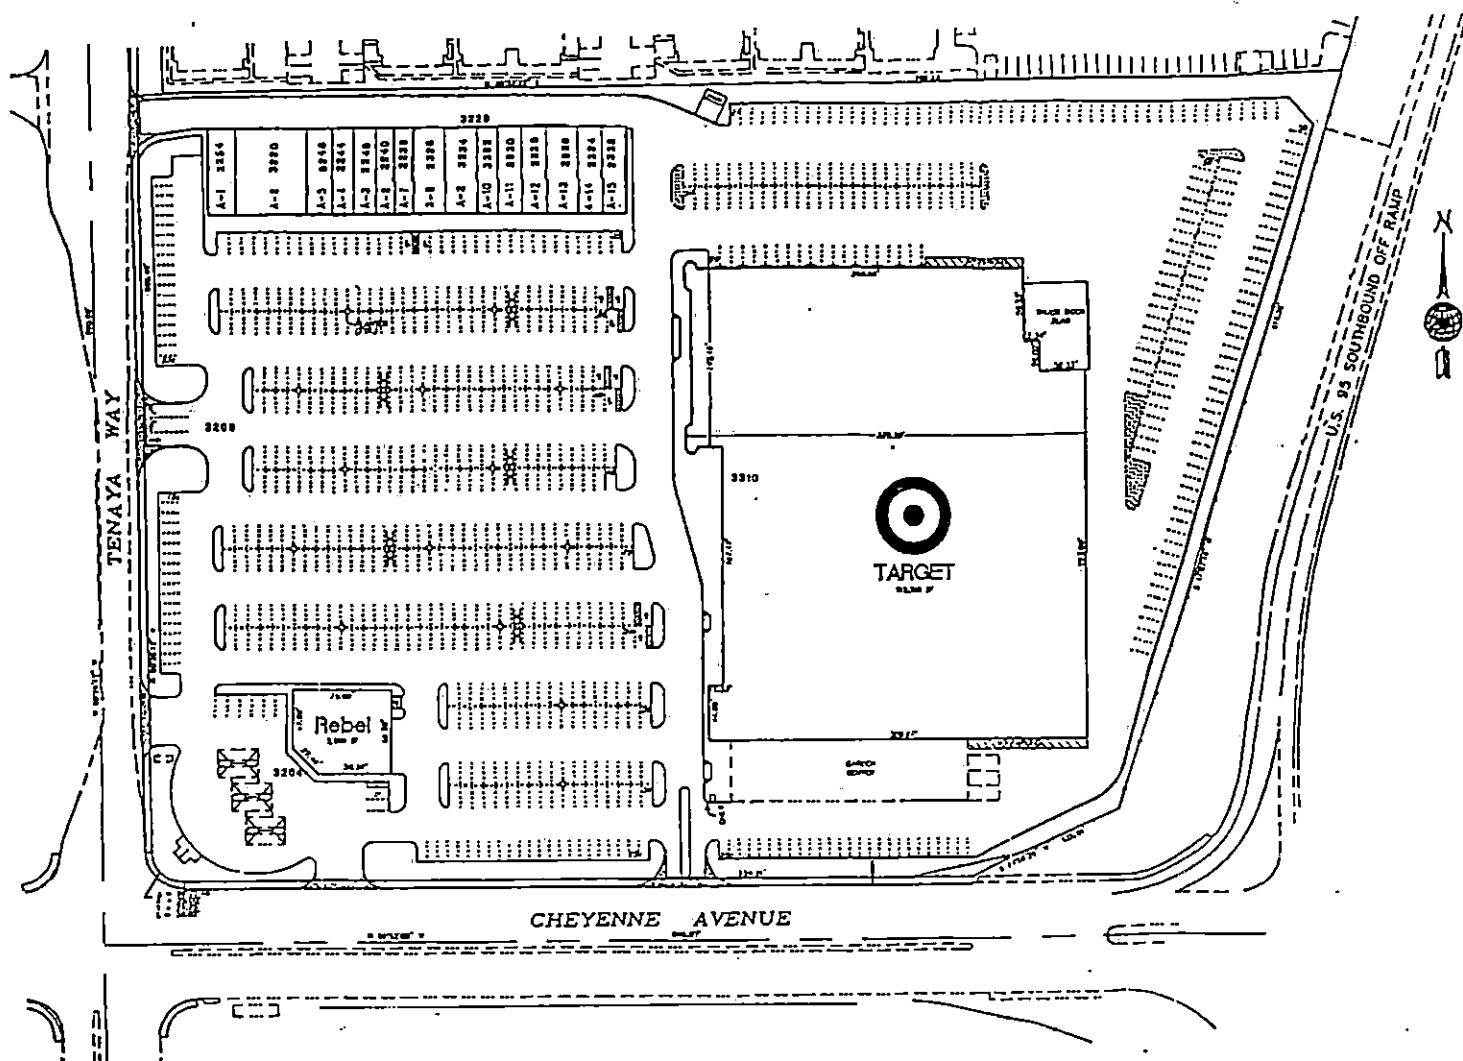

SPICEWOOD PLAZA
(A COMMERCIAL SUBDIVISION)
- COMMONLY KNOWN AS -
CHEYENNE CROSSING

MARCH 10, 1993

FIRE MAP #1918::95,96
200 MAP: L-10-8

MASTER SUBDIVISION ADDRESS: 3200 N. TENAYA WAY

<...LEGAL DESCRIPTION...>

<<... MAILING ADDRESS....>>

BUILDING A HOUSE ADDRESS	3220	N. TENAYA WAY
--------------------------	------	---------------

BUILDING A SPACE	A-1	3254	N. TENAYA WAY
	A-2	3250	
	A-3	3246	
	A-4	3244	
	A-5	3242	
	A-6	3240	
	A-7	3238	
	A-8	3236	
	A-9	3234	
	A-10	3232	
	A-11	3230	
	A-12	3228	
	A-13	3226	
	A-14	3224	
	A-15	3222	

(existing) <u>REBEL GAS & CONVENIENCE MARKET</u>	3204	N. TENAYA WAY
--	------	---------------

(existing) <u>TARGET</u>	3210	N. TENAYA WAY
--------------------------	------	---------------

CITY OF LAS VEGAS
DEPARTMENT OF COMMUNITY
PLANNING & DEVELOPMENT

JOHN B. HERBERT,
PLANNING ASSISTANT